


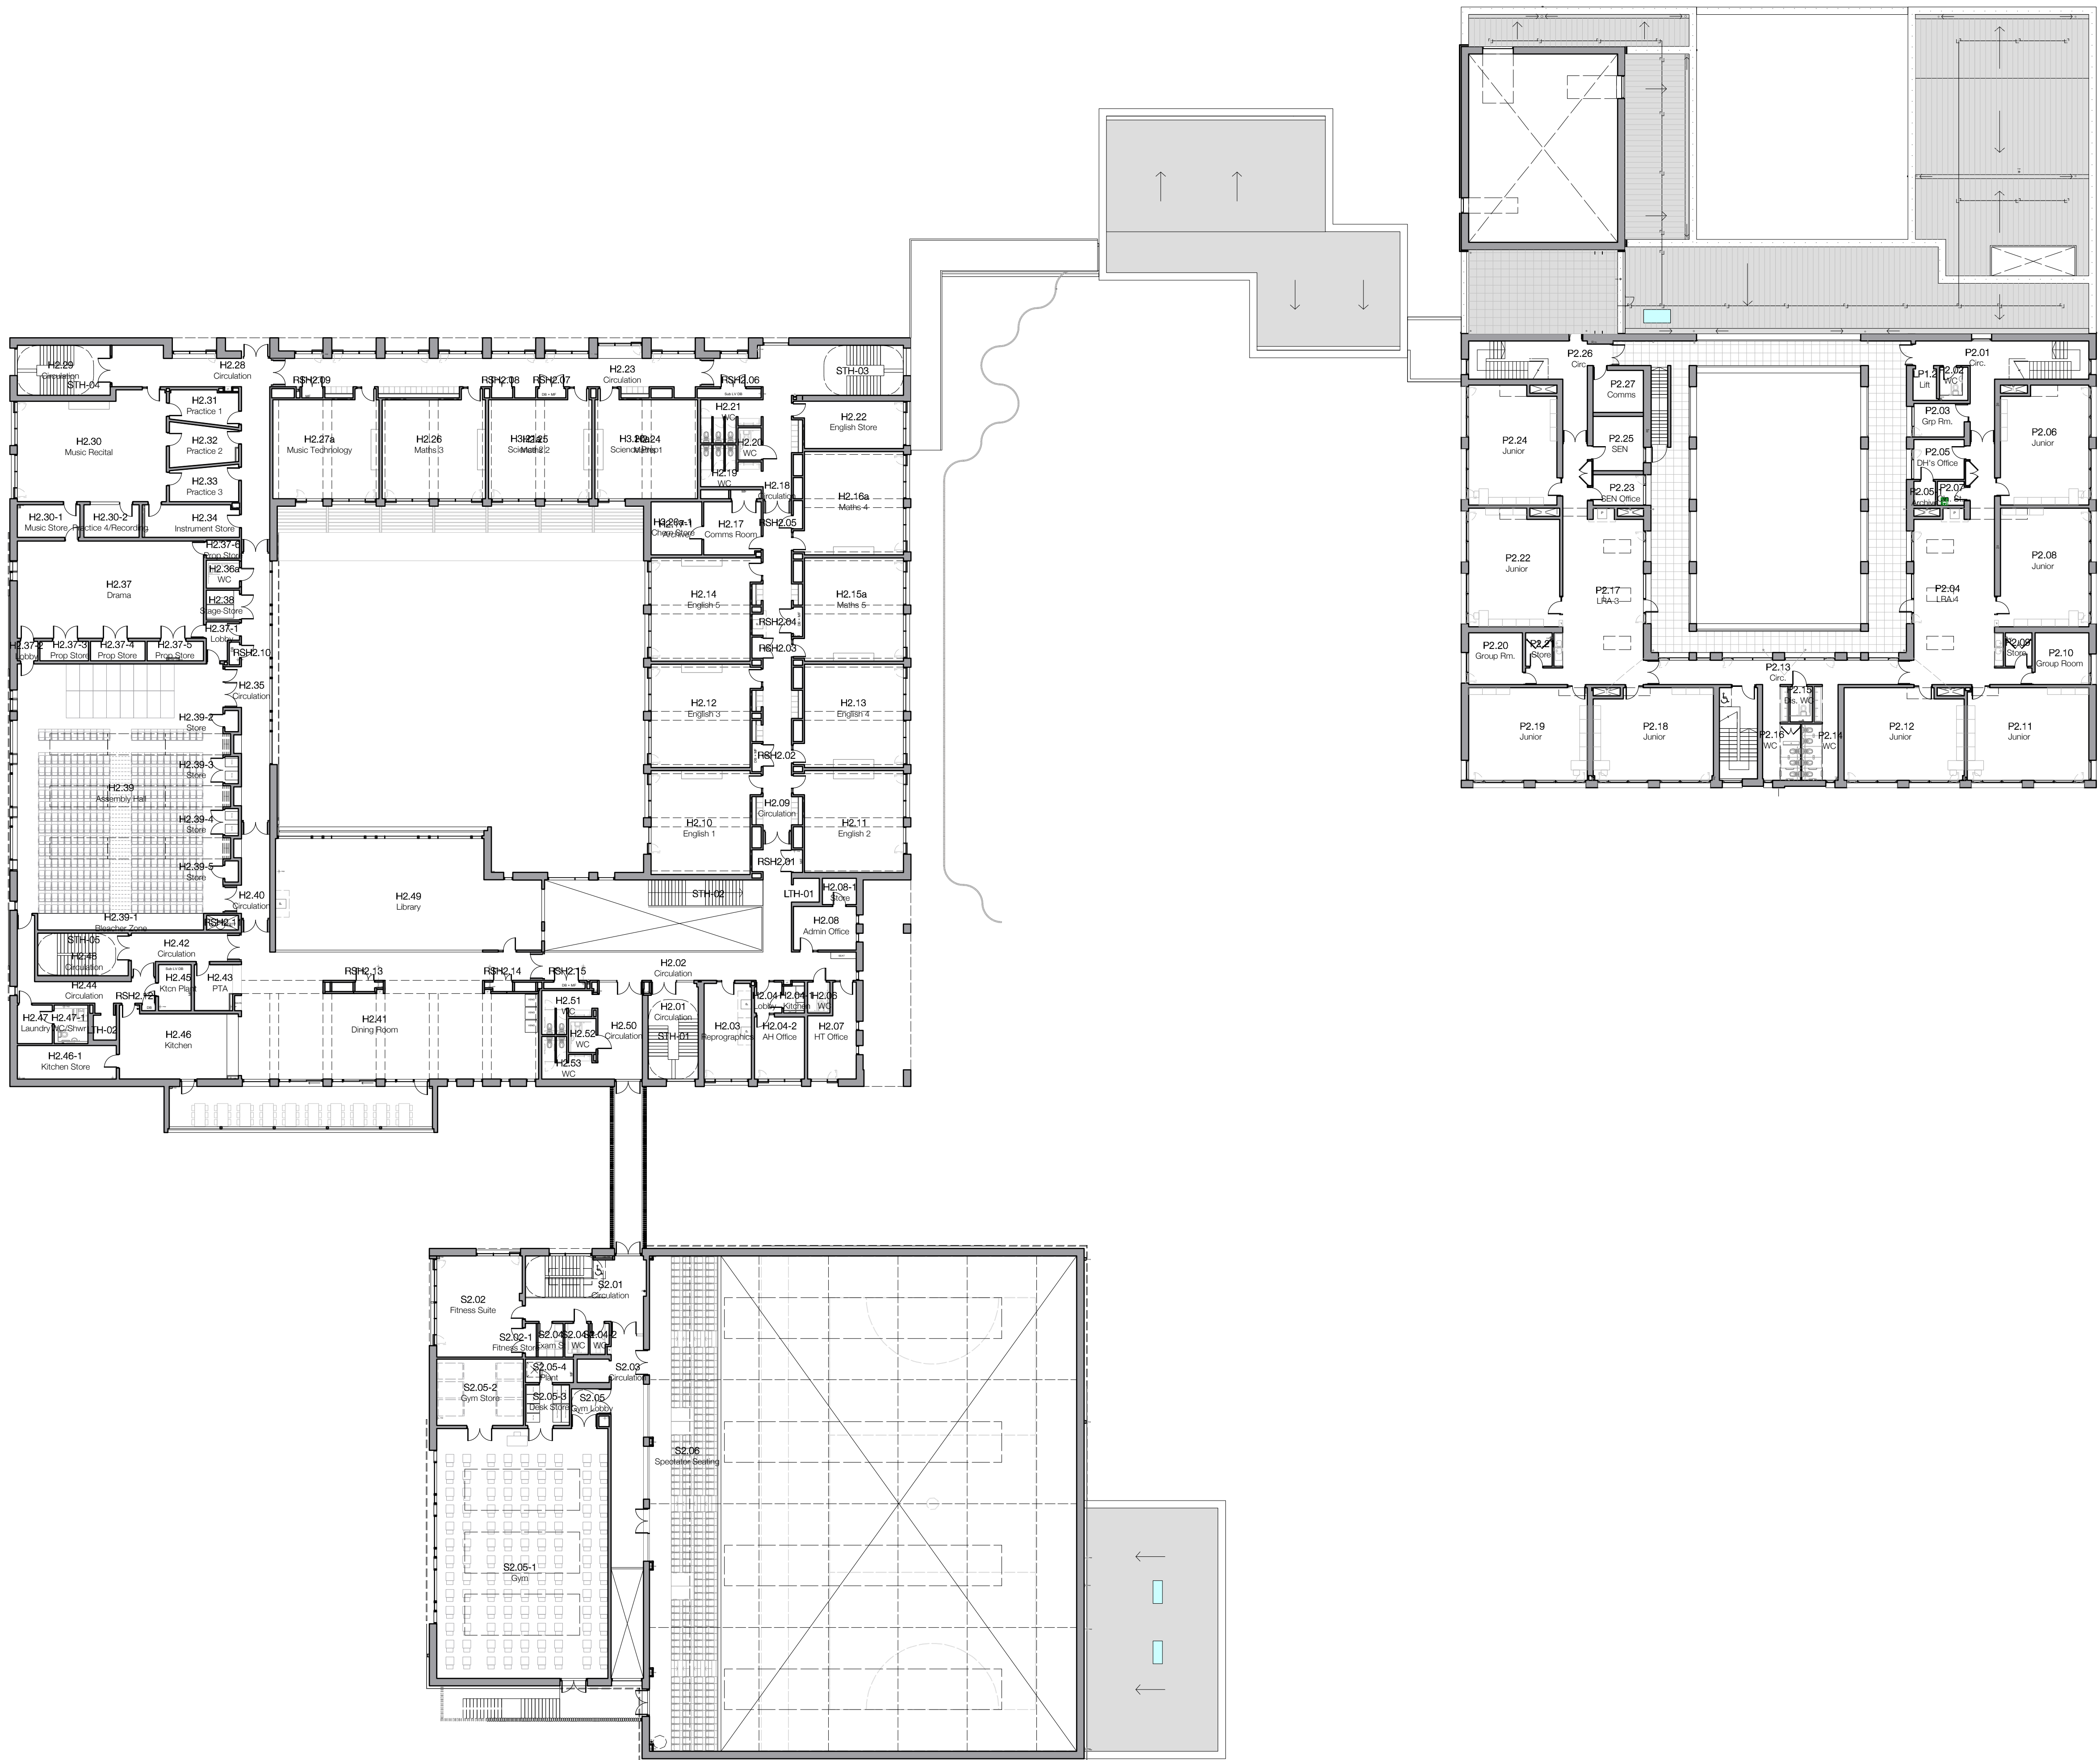

NOTE: The contractor is responsible for the checking of all site dimensions and levels. These should be checked prior to ordering of any components and before commencement of the works on site. All discrepancies should be brought to the immediate attention of the Contract Administrator.

KEY:

04	15.12.15	MINOR CLIENT REVISIONS	DE	DG
03	03.12.15	PRIMARY ISSUE STAGE E	AEB	RAC
02	19.11.15	ISSUE FOR GUERNSEY FIRE SERVICE	AEB	DG
01	18.11.15	AREA ISSUE FOR ACOUSTIC CONSULTANT	AEB	DG
00	12.11.15	PRELIMINARY ISSUE	AEB	DG
rev	date	notes	drawn	chkd

DESIGN
engine

Design Engine Architects Limited
The Studios, Collier Close, Winchester SO22 5PP
www.designengine.co.uk
01962 860111

Project Name: La Mare de Carteret School
Date of Issue: November 2015
Scale: 1:250 @ A1

The States of Guernsey
GA Site Plan
Level 2 - 600 Pupils

Project Number: PRELIMINARY
Drawing Number: 1320-2001-600
Page: 04