


**Roof Plan** 1:100

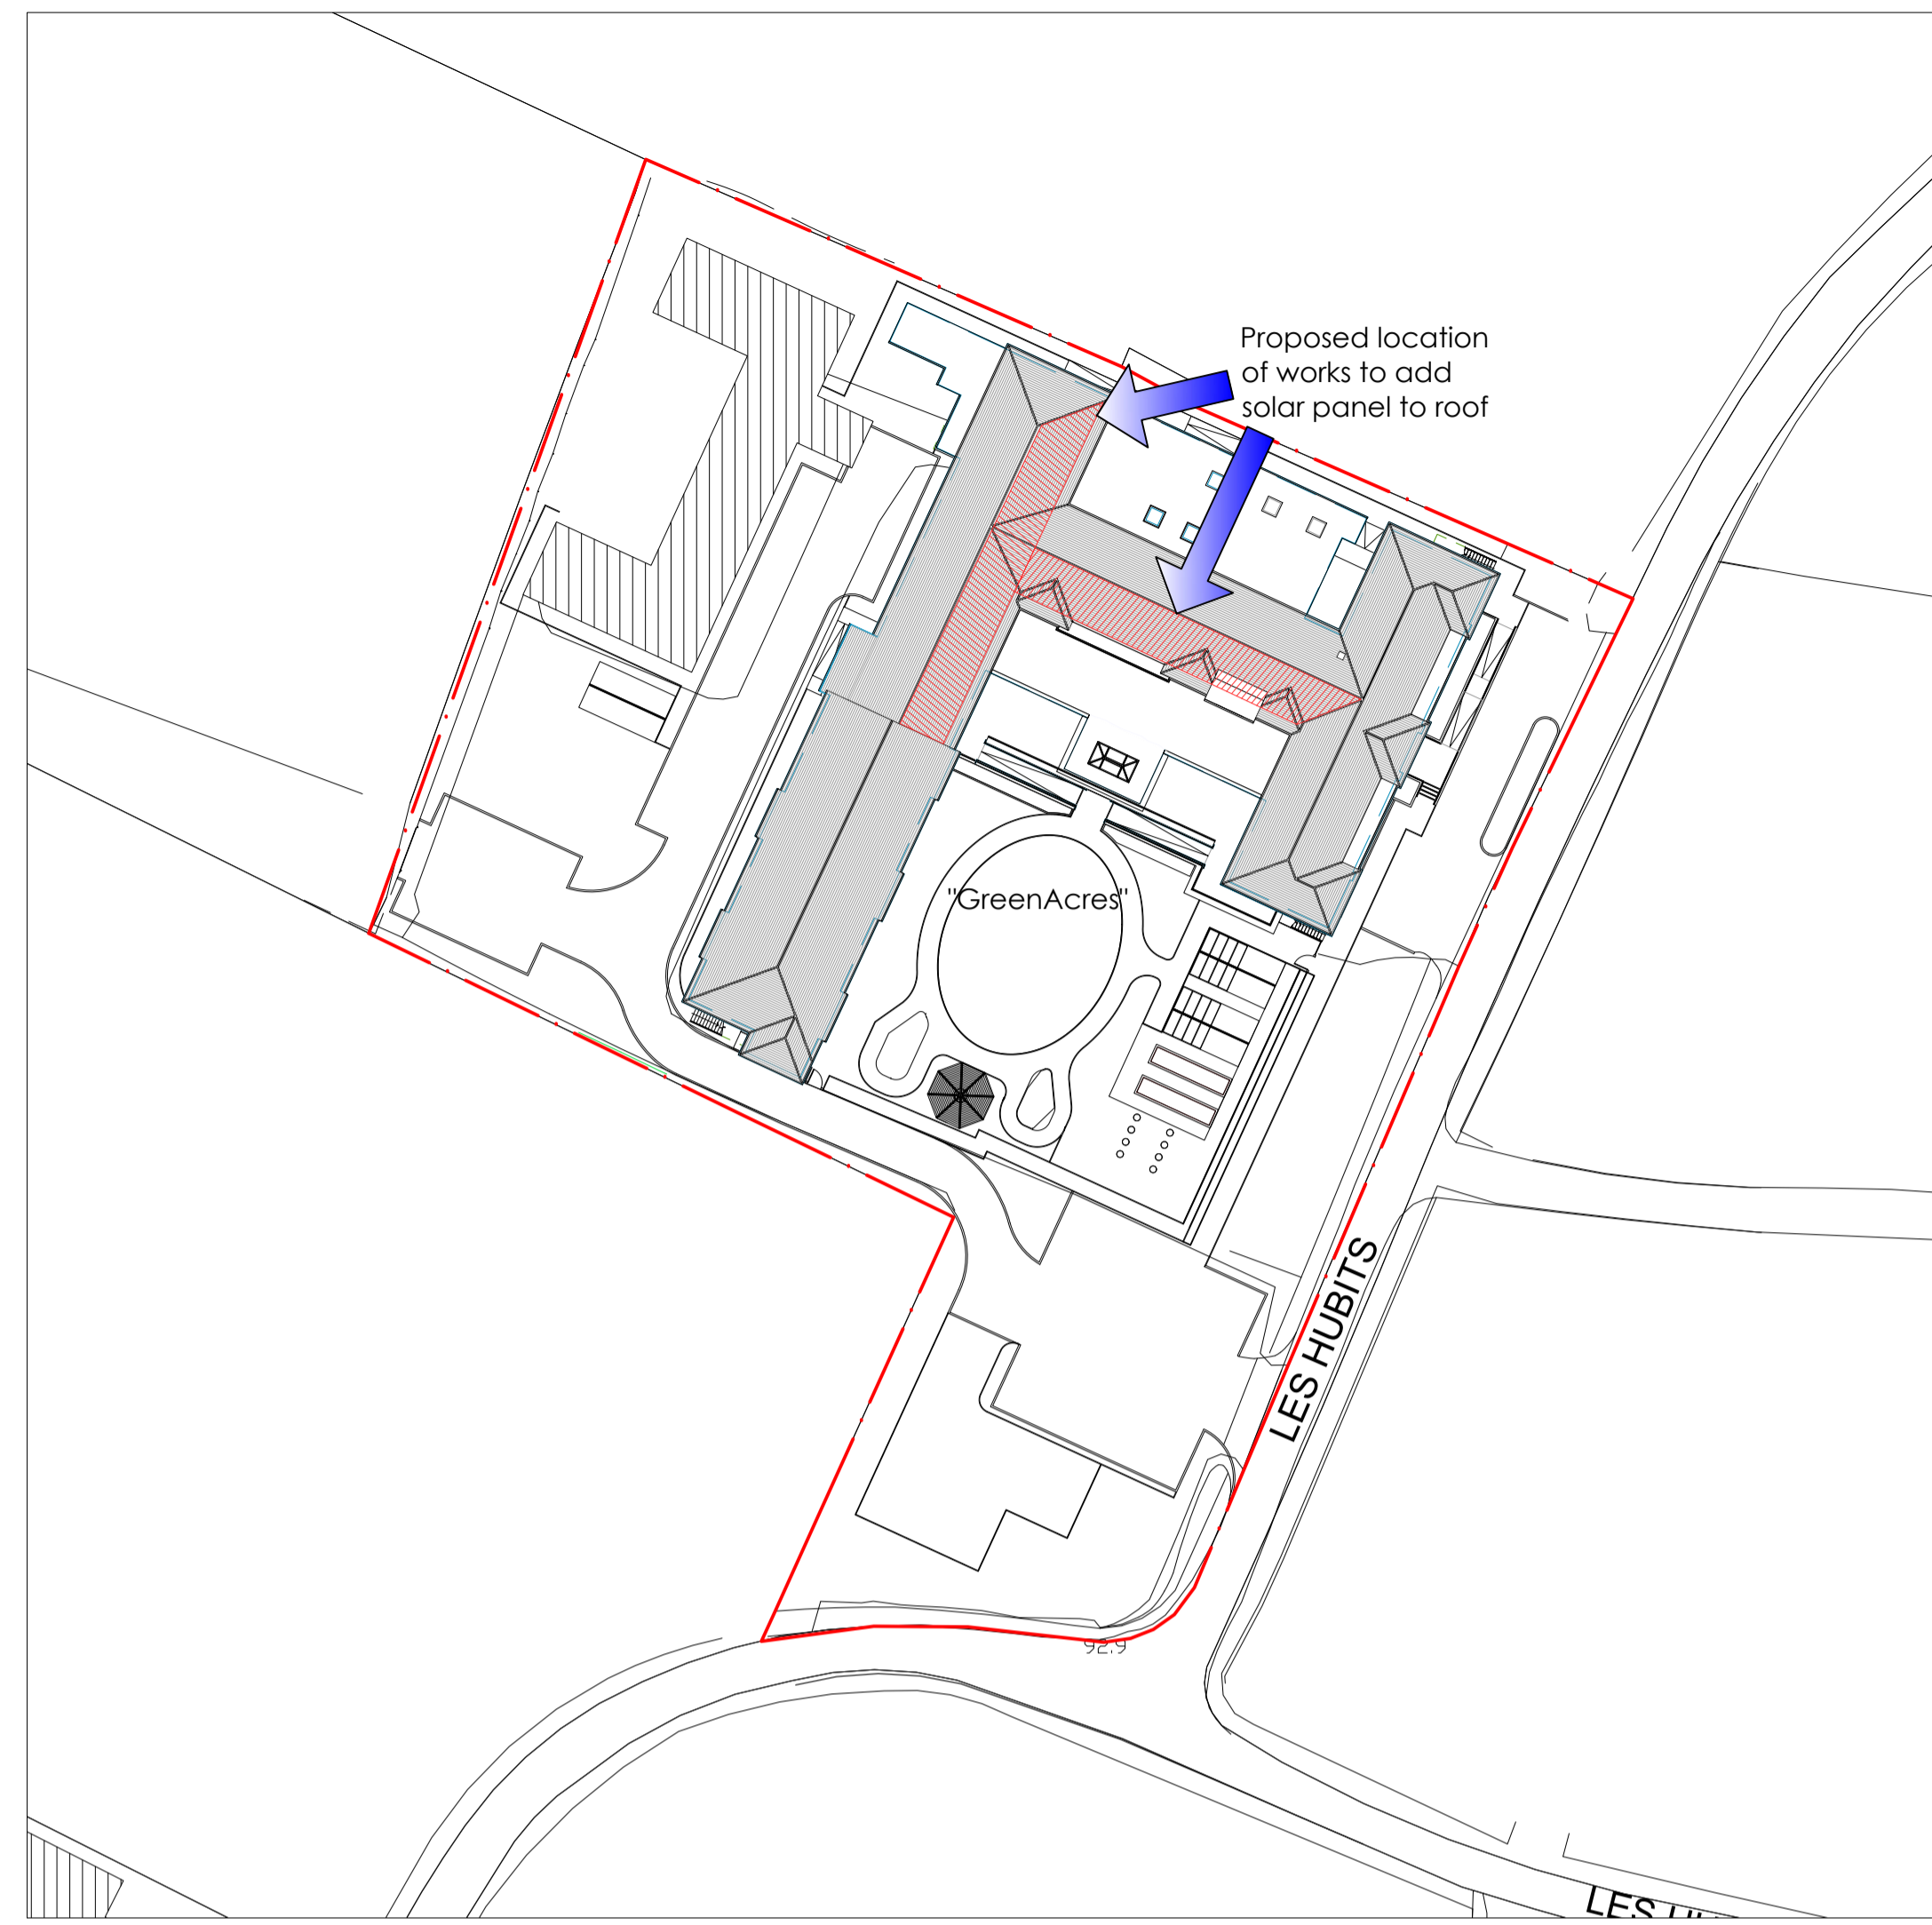

**Block Plan** 1:500


**COPYRIGHT**

A7 Design Limited **DO NOT GIVE CONSENT** to photograph, photocopy or copy by any other means, the content included within this drawing whether in full or in part without a separate permission from the author. In accordance with the copyright (Balliwick of Guernsey) Ordinance, 2005 - The copyright of ALL information remains the intellectual property of A7 Design Limited.

**NOTES**

Figured dimensions are to be used in preference to scaled dimensions. Developers / Contractors **MUST CHECK ALL** dimensions and levels on site and any discrepancies must be reported to A7 Design Limited. If in doubt consult A7 Design Limited.

**AMENDMENTS**

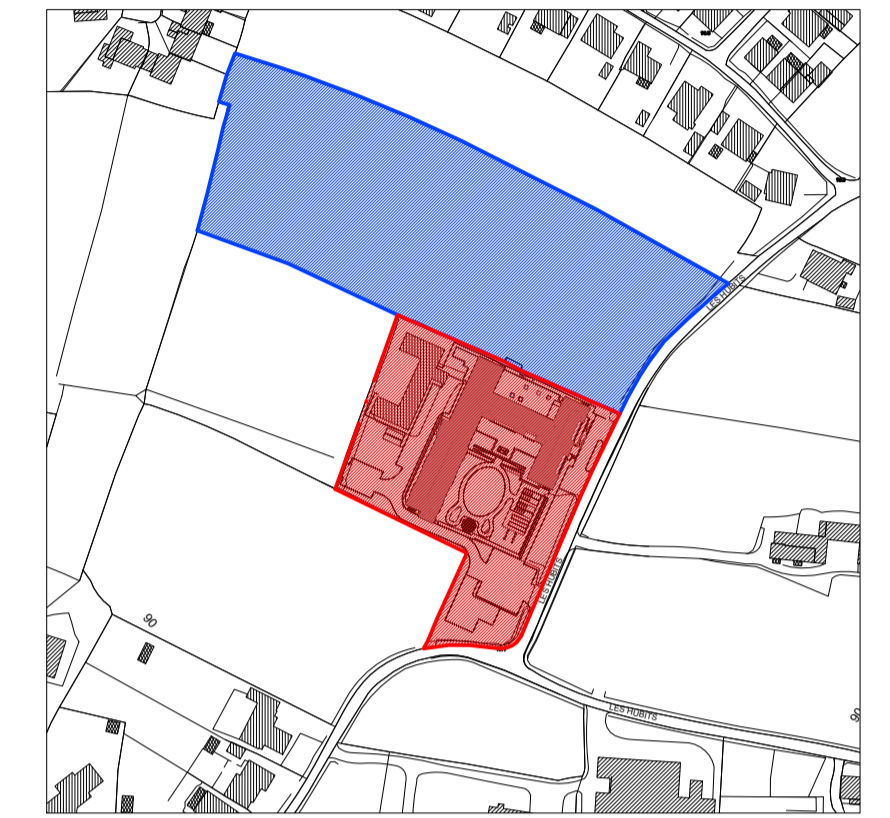

**Location Plan** 1:2500

Copyright 2020 States of Guernsey/Digimap Ltd  
Digimap licence No:109

**A7 DESIGN** LIMITED. Registration No. 56840  
Registered Address:  
Southside House  
South Quay  
St. Sampsons  
Guernsey GY2 4QH

WWW.A7DESIGN.CO.UK 01481 248330 admin@a7design.co.uk

**Project Description**  
Proposed Solar Panels Installation.

**Site Location**  
"GreenAcres"  
Les Hubits  
St Martin  
Guernsey  
GY4 6LS

**Cadastre Ref.**  
J003350000

**Client**  
GreenAcres Property Limited.

**Drawn By**  
P. De La Mare

**Date**  
February 2020

**Drawing Status**  
For Approval

**Scale**  
1:100, 1:500 &  
1:2500 @ A1

**Drawing Title**  
Roof Plan

**Drawing Type**  
Detailed

**Client Ref.** 13-575-P3  
**Drawing Ref.** PD/01  
**Revision** -