



SV04 **SECOND FLOOR PLAN**
Scale: 1:100

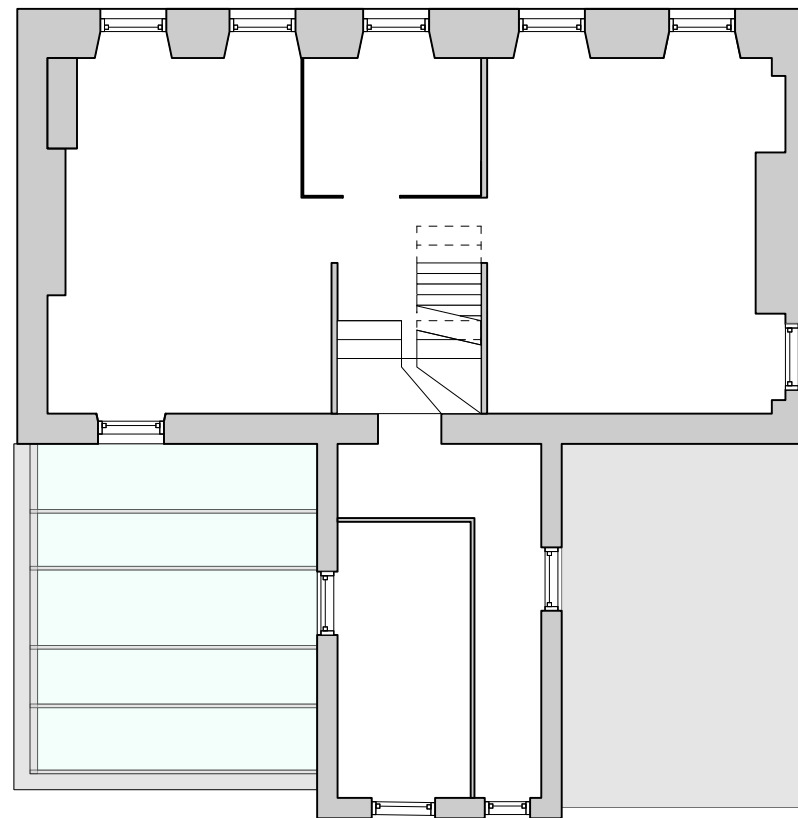


SV03 **FIRST FLOOR PLAN**
Scale: 1:100

COPYRIGHT THE COPYRIGHT OF THIS DRAWING IS THE PROPERTY OF DUNNELL ROBERTSON PARTNERSHIP LIMITED.			
DIMENSIONS ALL DIMENSIONS WHERE APPLICABLE TO BE CHECKED ON SITE PRIOR TO WORKS COMMENCING.			
REVISION			
LETTER	DATE	DESCRIPTION	DRAWN


Status	Preliminary	Drawing Size	A3
Project	Alterations to Rue Cotelle		
Client	Gary Picken & Carol Culshaw		
Drawing	Survey: First and Second Floor Plan		
Scale	1:1250	Drawn	JWS
		Date	Sept. 2019
		No. 1 Jubilee Terrace South Esplanade St. Peter Port Guernsey GY1 1AH T. 01481 727738	
DUNNELL ROBERTSON PARTNERSHIP		CHARTERED ARCHITECTS ■ CHARTERED SURVEYORS ■ INTERIOR DESIGNERS	
Drawing Number	2484-SK-04		Revision

COPYRIGHT THE COPYRIGHT OF THIS DRAWING IS THE PROPERTY OF DUNNELL ROBERTSON PARTNERSHIP LIMITED.			
DIMENSIONS ALL DIMENSIONS WHERE APPLICABLE TO BE CHECKED ON SITE PRIOR TO WORKS COMMENCING.			
REVISION			
LETTER	DATE	DESCRIPTION	DRAWN

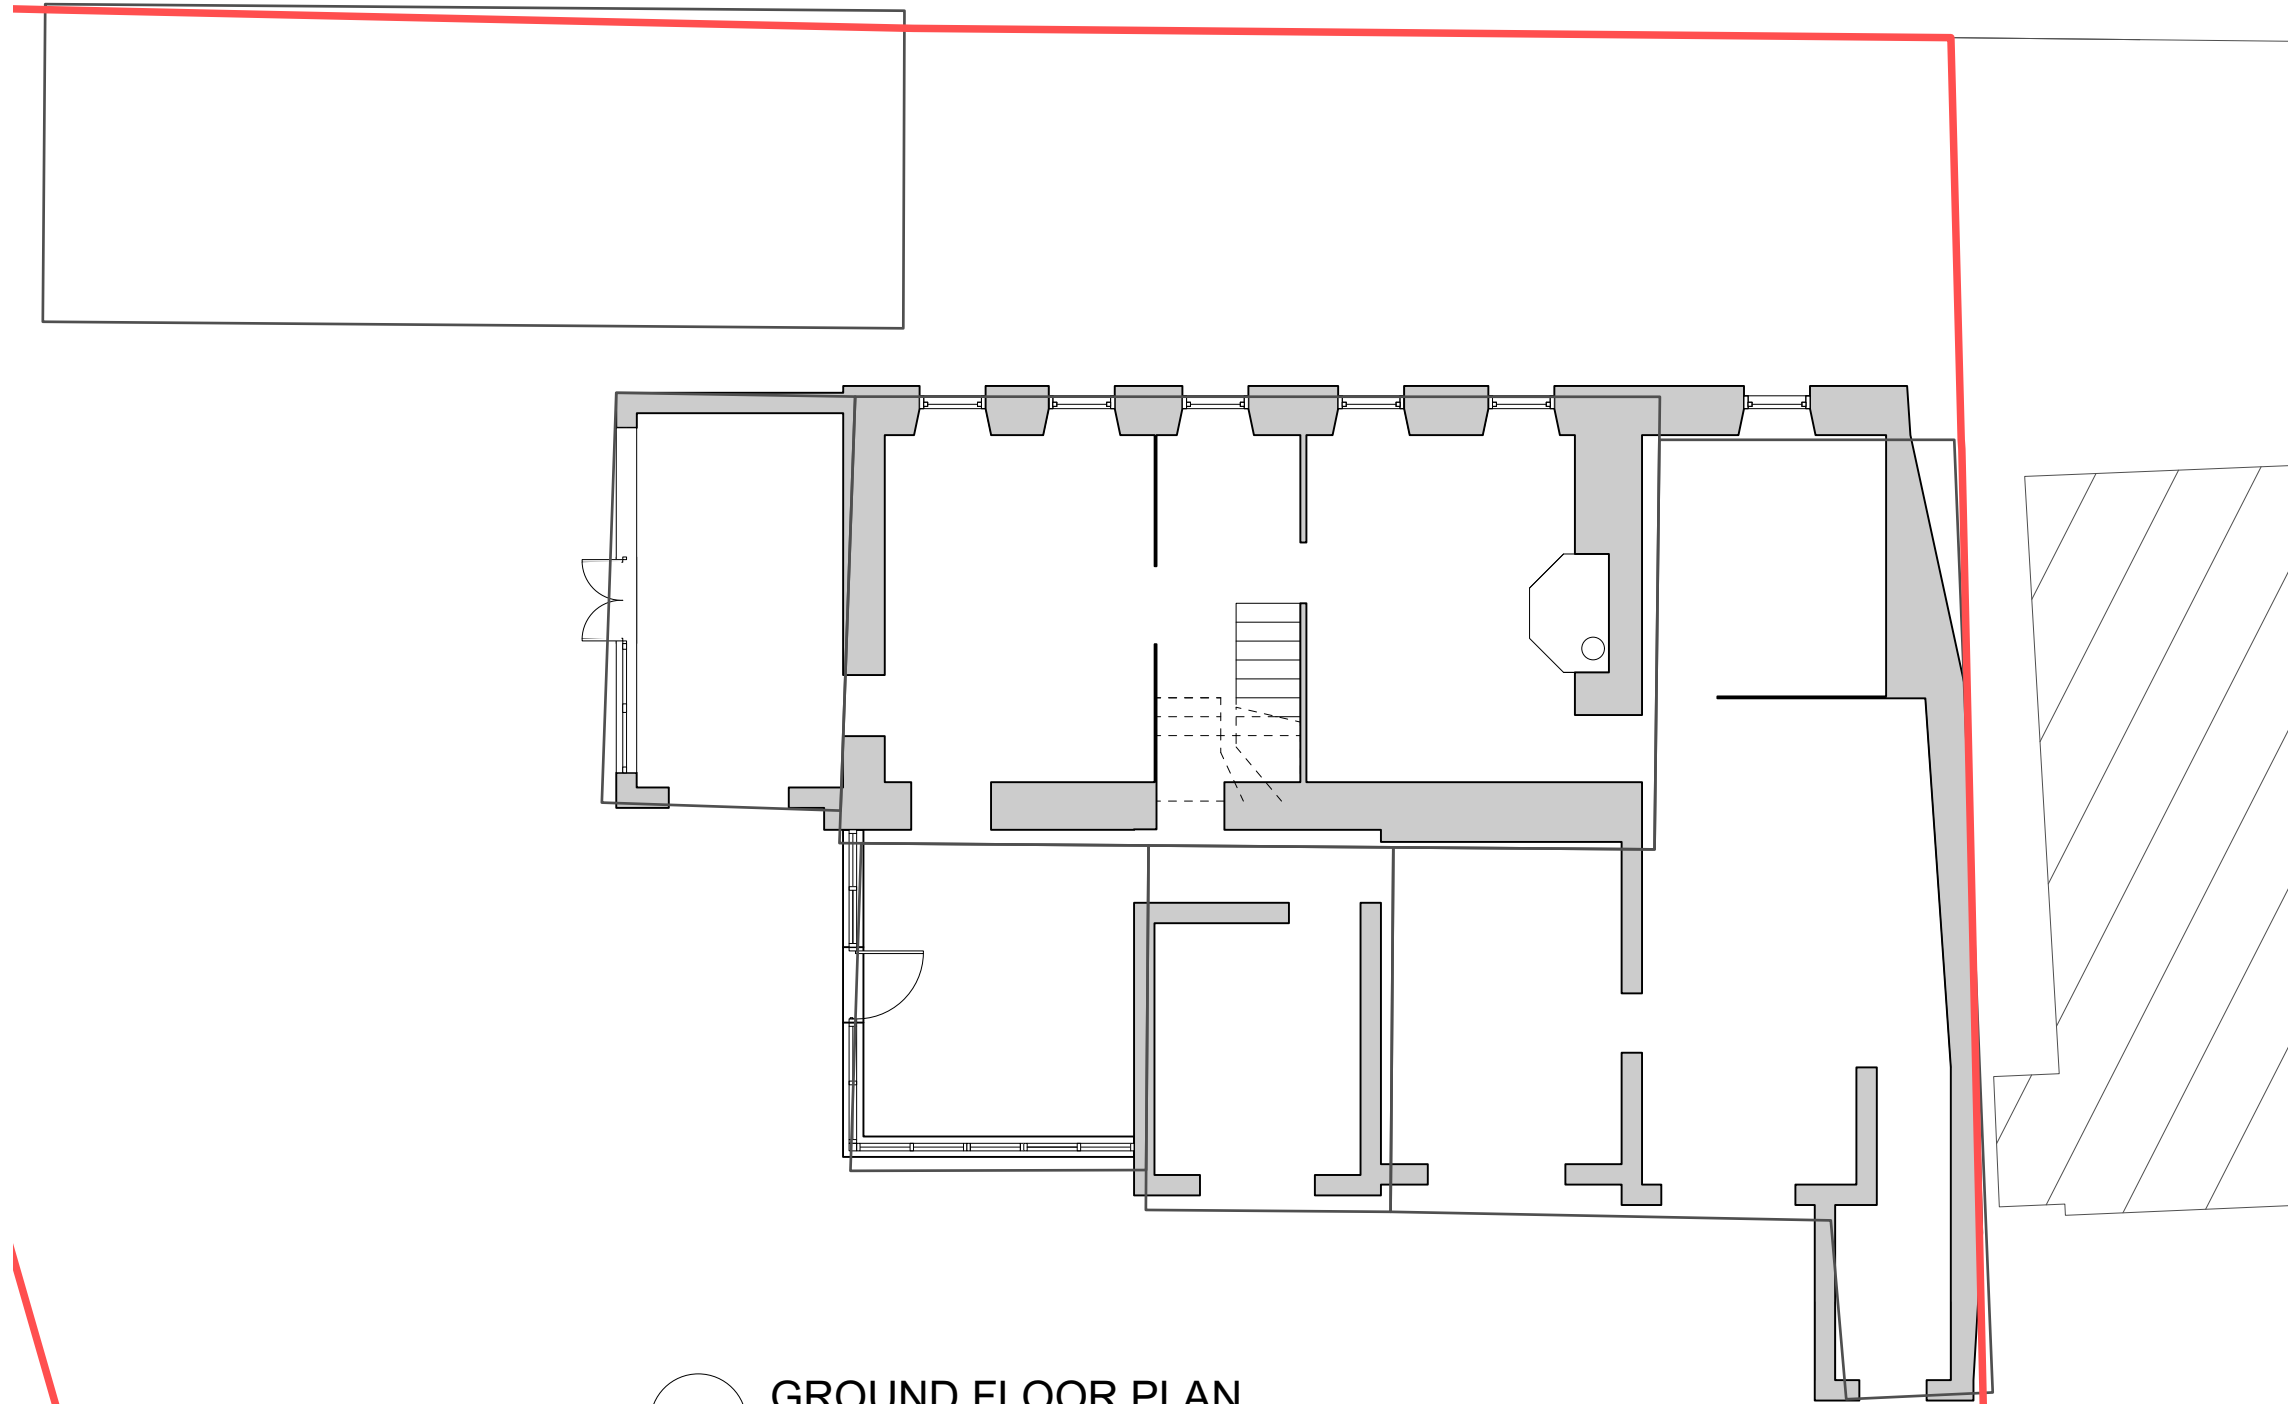


SV02 **GROUND FLOOR PLAN**
Scale: 1:100

Status	Preliminary	Drawing Size	A3
Project	Alterations to Rue Cotelle		
Client	Gary Picken & Carol Culshaw		
Drawing	Survey: Ground Floor Plan		
Scale	1:1250	Drawn	JWS
		Date	Sept. 2019
		No. 1 Jubilee Terrace South Esplanade St. Peter Port Guernsey GY1 1AH T. 01481 727738	
CHARTERED ARCHITECTS ■ CHARTERED SURVEYORS ■ INTERIOR DESIGNERS			
Drawing Number	2484-SK-03		Revision

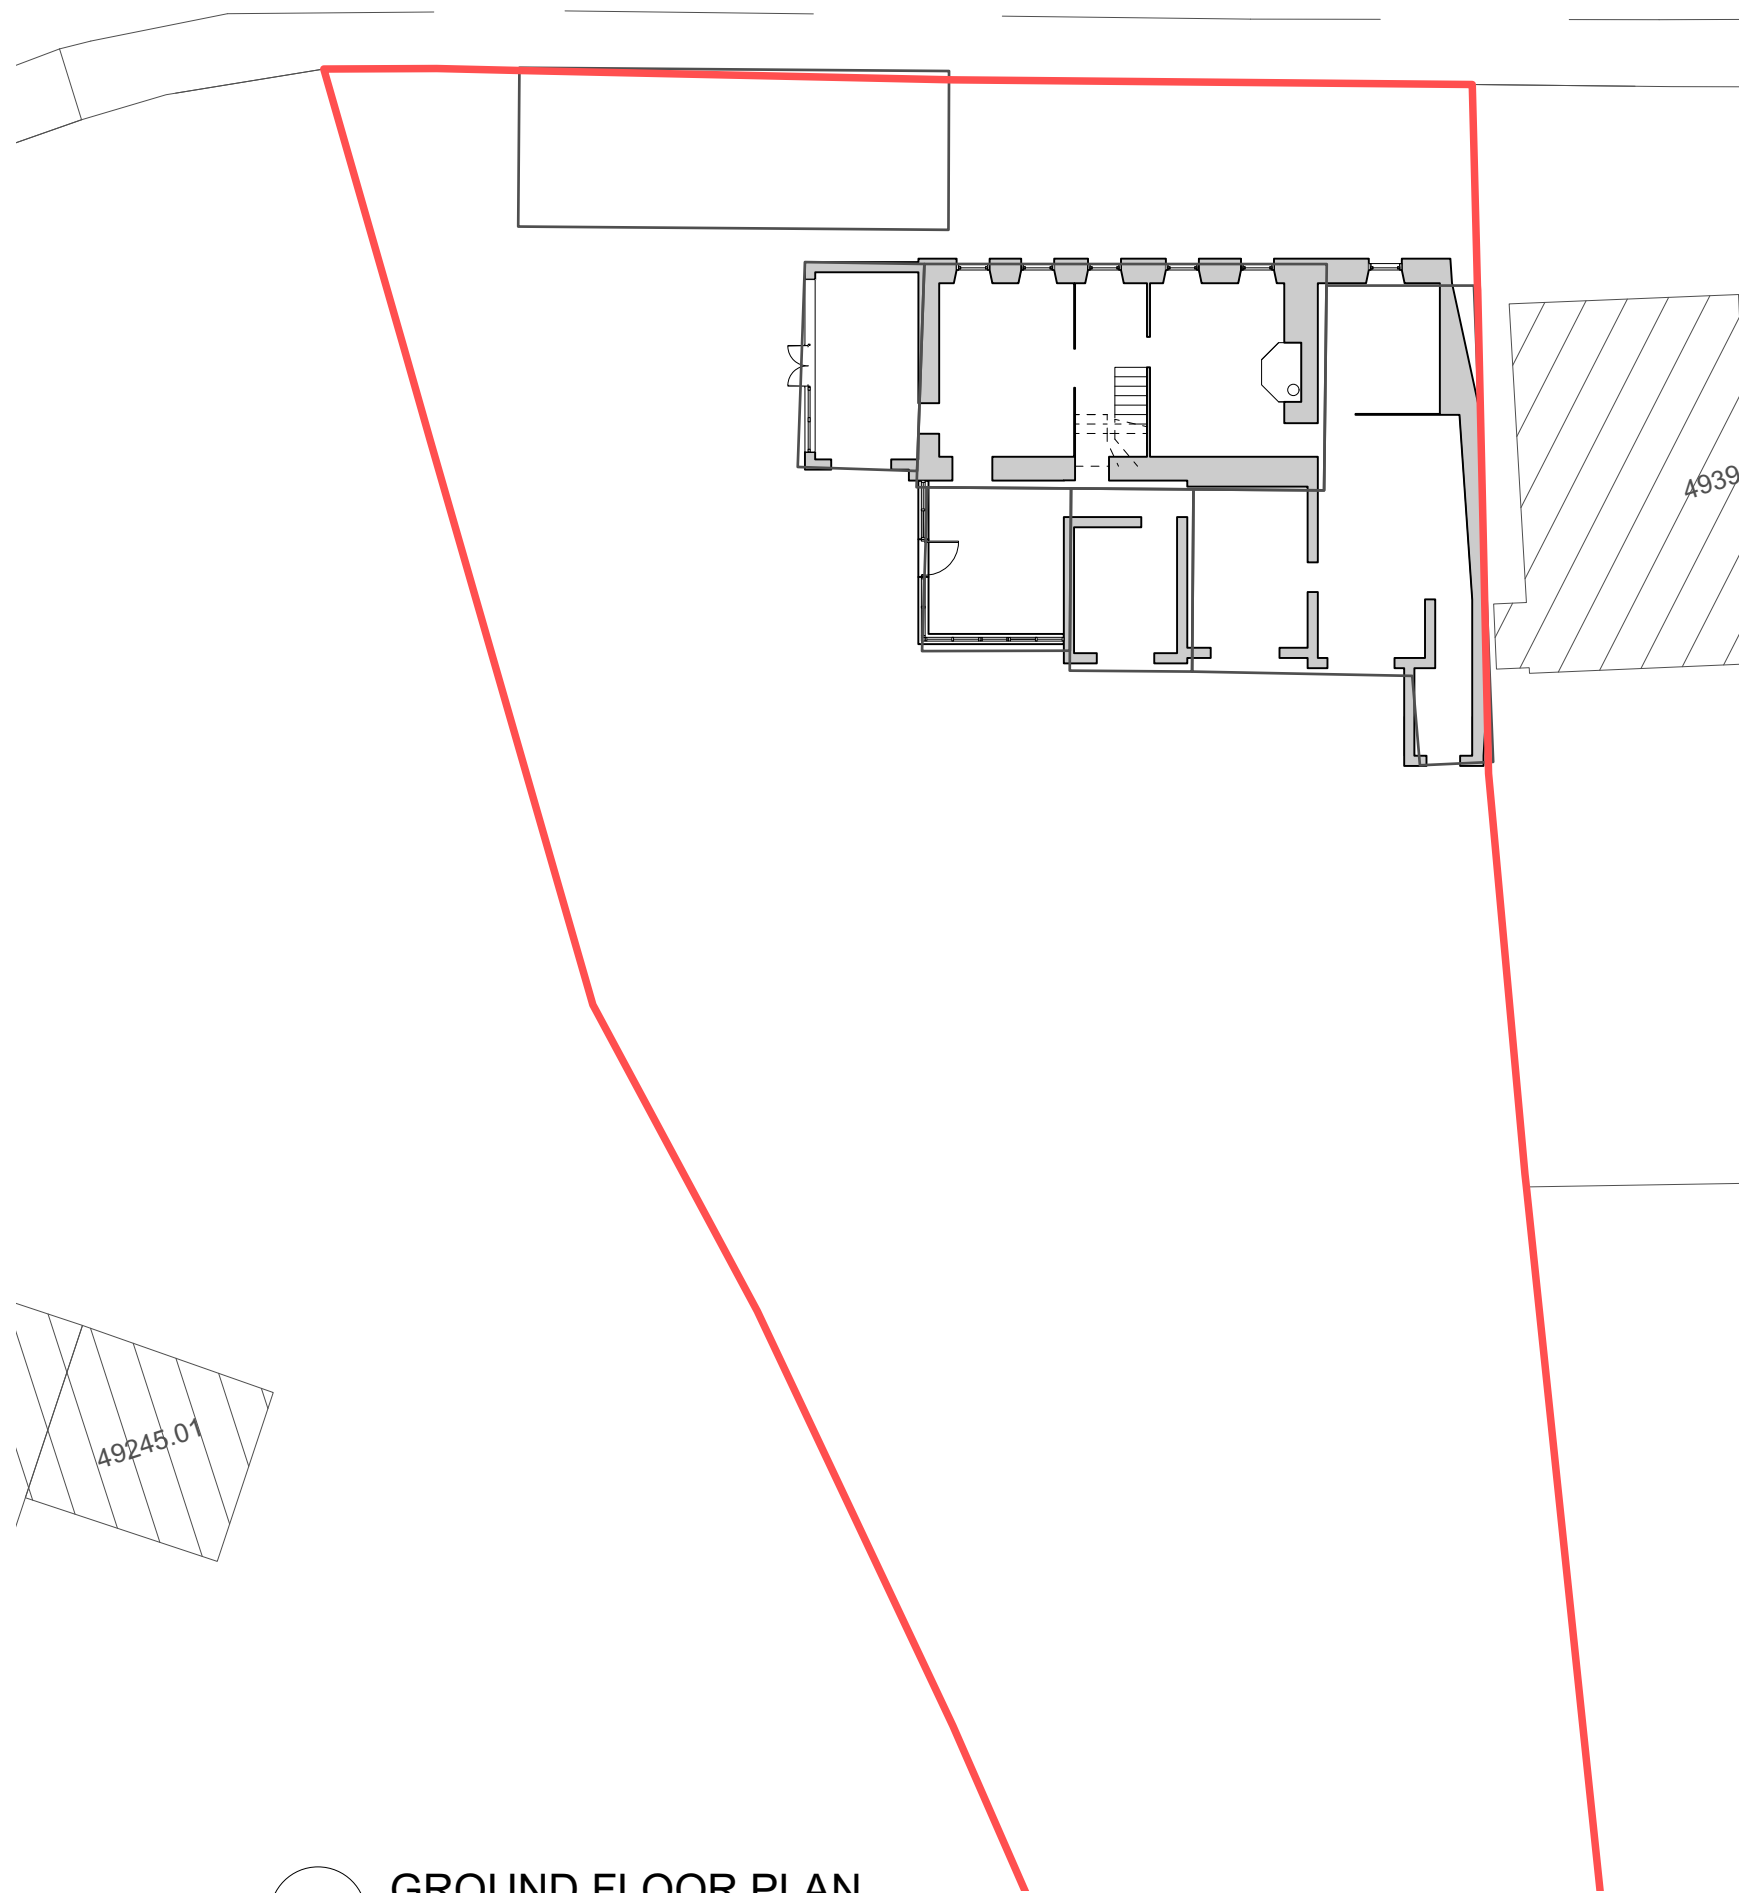

SV02 **GROUND FLOOR PLAN**
Scale: 1:200

COPYRIGHT THE COPYRIGHT OF THIS DRAWING IS THE PROPERTY OF DUNNELL ROBERTSON PARTNERSHIP LIMITED.			
DIMENSIONS ALL DIMENSIONS WHERE APPLICABLE TO BE CHECKED ON SITE PRIOR TO WORKS COMMENCING.			
REVISION			
LETTER	DATE	DESCRIPTION	DRAWN

Status	Preliminary		Drawing Size	A3
Project	Alterations to Rue Cotelle			
Client	Gary Picken & Carol Culshaw			
Drawing	Survey: Site Plan			
Scale	1:1250	Drawn	JWS	Date Sept. 2019
 DRP DUNNELL ROBERTSON PARTNERSHIP		No. 1 Jubilee Terrace South Esplanade St. Peter Port Guernsey GY1 1AH T. 01481 727738		
CHARTERED ARCHITECTS		CHARTERED SURVEYORS	INTERIOR DESIGNERS	
Drawing Number	2484-SK-02			Revision



SV01 **BLOCK PLAN**
Scale: 1:500

COPYRIGHT
THE COPYRIGHT OF THIS DRAWING IS THE PROPERTY OF DUNNELL ROBERTSON PARTNERSHIP LIMITED.

DIMENSIONS
ALL DIMENSIONS WHERE APPLICABLE TO BE CHECKED ON SITE PRIOR TO WORKS COMMENCING.

REVISION

LETTER	DATE	DESCRIPTION	DRAWN



SV02 **Location Plan**
Scale: 1:2500

Status	Preliminary	Drawing Size	A3
Project	Alterations to Rue Cotelle		
Client	Gary Picken & Carol Culshaw		
Drawing	Survey: Block and Location Plan		
Scale	1:1250	Drawn	JWS
		Date	Sept. 2019
DRP DUNNELL ROBERTSON PARTNERSHIP		No. 1 Jubilee Terrace South Esplanade St. Peter Port Guernsey GY1 1AH T. 01481 727738	
CHARTERED ARCHITECTS ■ CHARTERED SURVEYORS ■ INTERIOR DESIGNERS		Drawing Number	2484-Sk-01
		Revision	