



SV01 **BLOCK PLAN**  
Scale: 1:500

**COPYRIGHT**  
THE COPYRIGHT OF THIS DRAWING IS THE PROPERTY OF DUNNELL ROBERTSON PARTNERSHIP LIMITED.

**DIMENSIONS**  
ALL DIMENSIONS WHERE APPLICABLE TO BE CHECKED ON SITE PRIOR TO WORKS COMMENCING.


**REVISION**

LETTER	DATE	DESCRIPTION	DRAWN




SV02 **Location Plan**  
Scale: 1:2500

Status	Preliminary	Drawing Size	A3
Project	Alterations to Rue Cotelle		
Client	Gary Picken & Carol Culshaw		
Drawing	Survey: Block and Location Plan		
Scale	1:100	Drawn	JWS
		Date	Sept. 2019
<b>DRP</b> DUNNELL ROBERTSON PARTNERSHIP		No. 1 Jubilee Terrace South Esplanade St. Peter Port Guernsey GY1 1AH T. 01481 727738	
CHARTERED ARCHITECTS    CHARTERED SURVEYORS    INTERIOR DESIGNERS			
Drawing Number	2484-SV-01		Revision

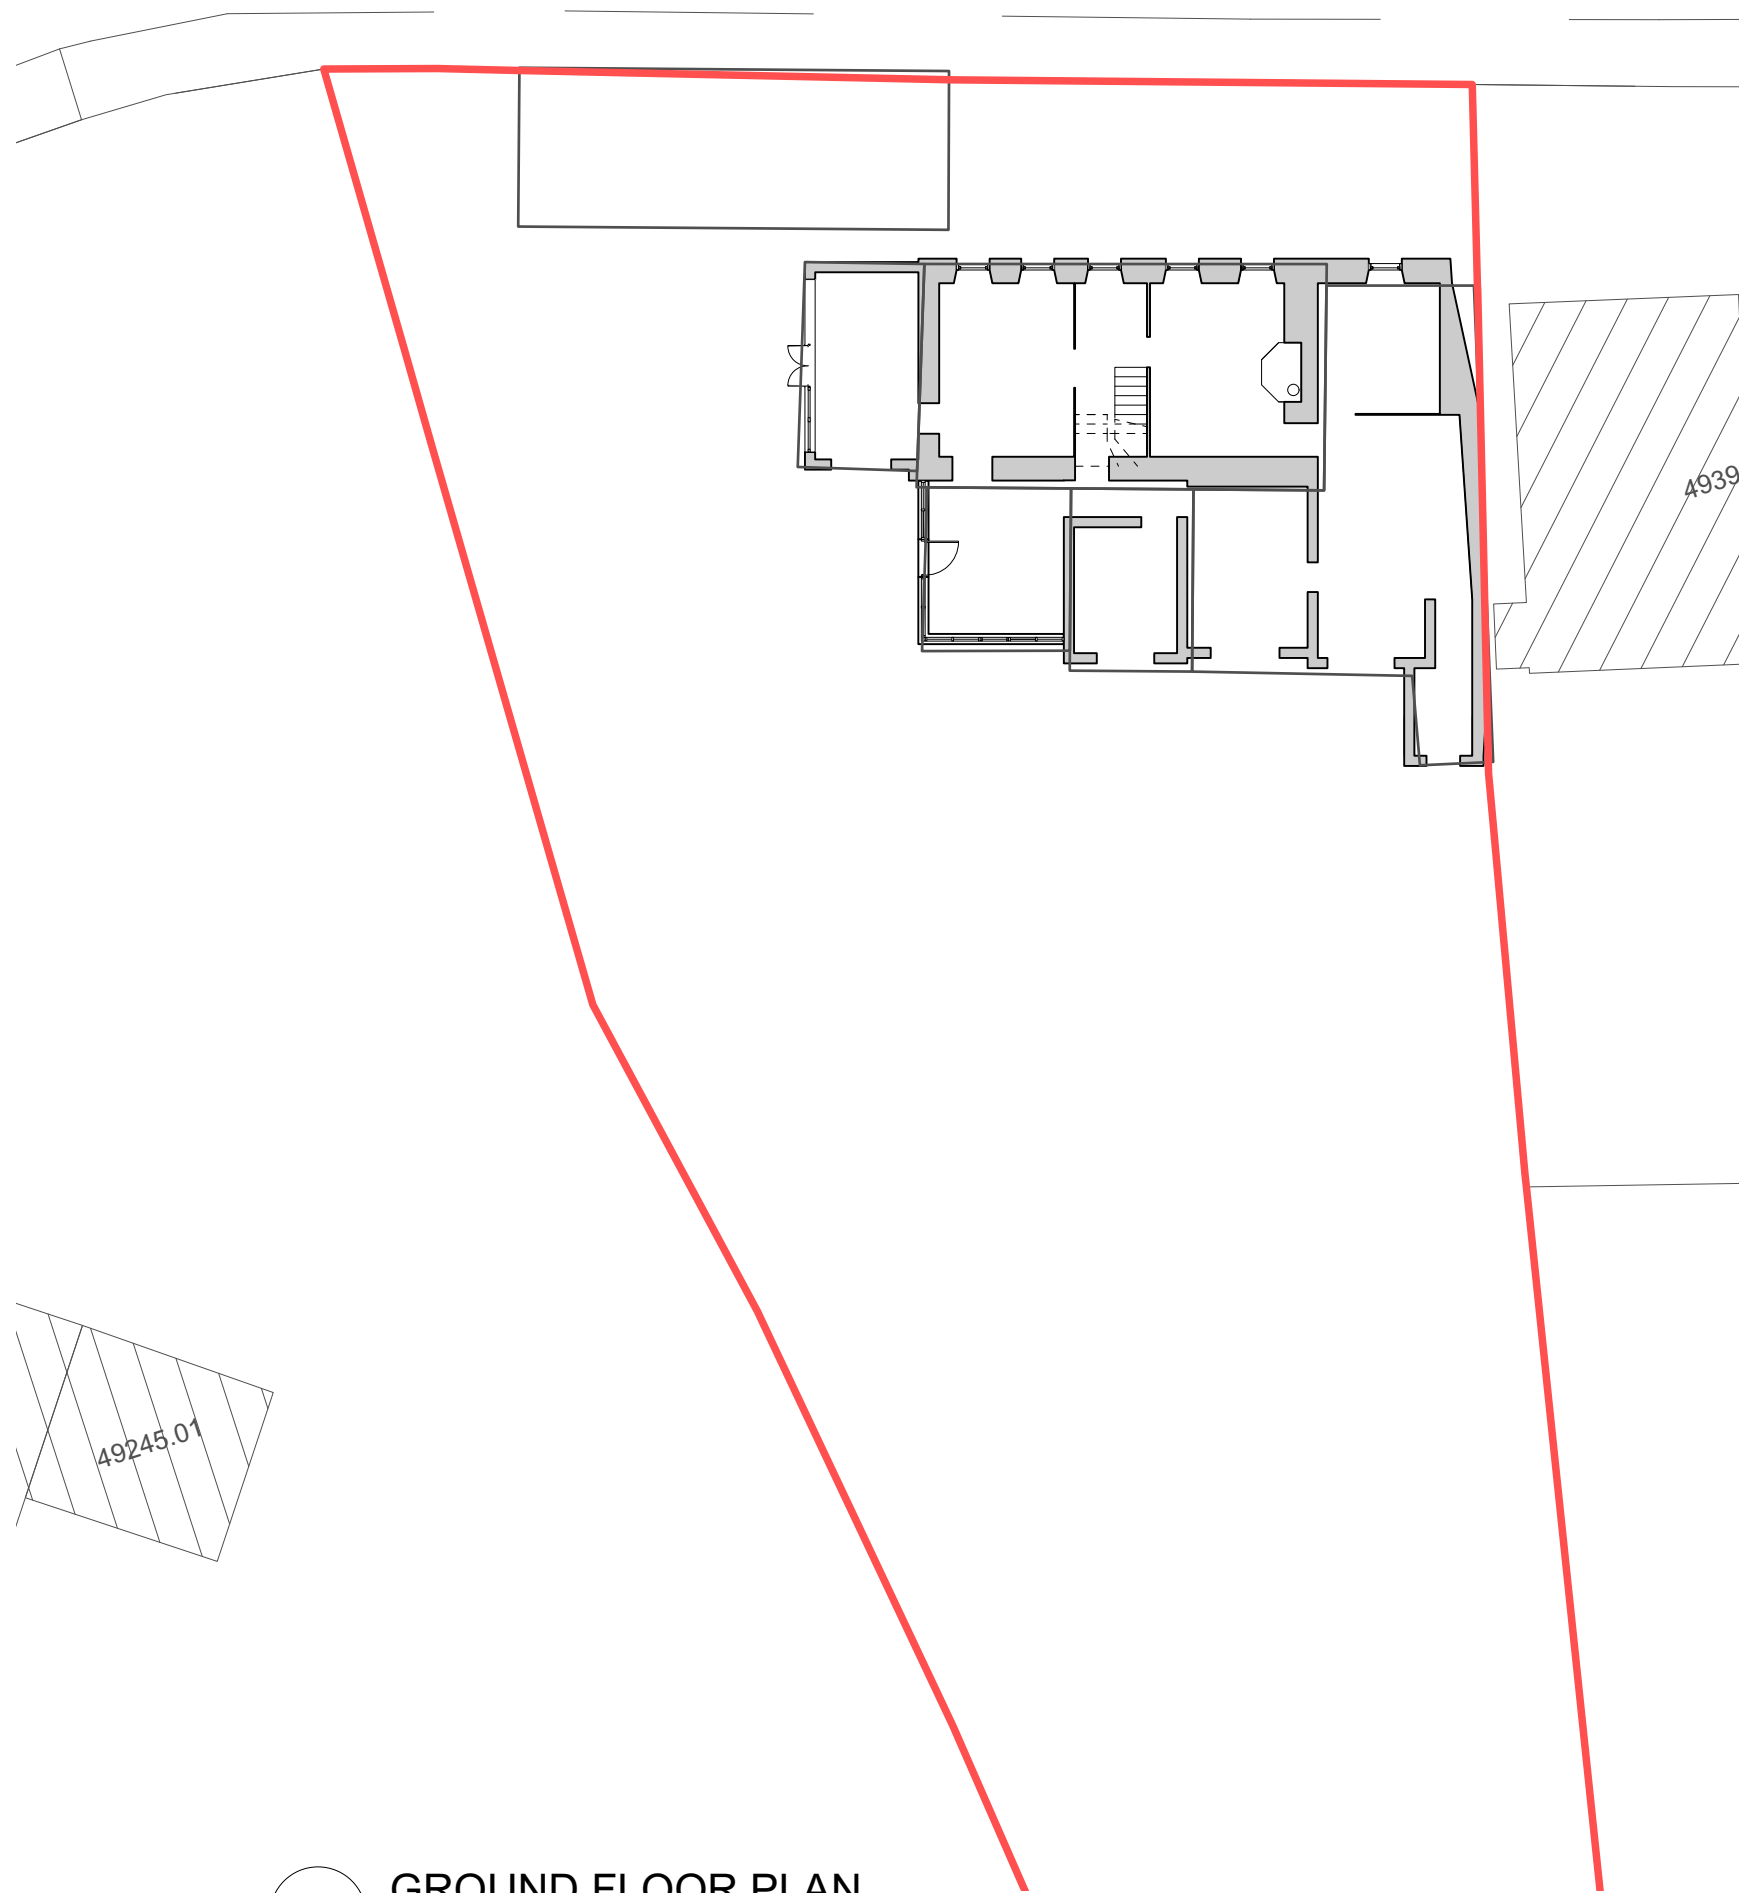


SV02 **GROUND FLOOR PLAN**  
Scale: 1:200

<b>COPYRIGHT</b> THE COPYRIGHT OF THIS DRAWING IS THE PROPERTY OF DUNNELL ROBERTSON PARTNERSHIP LIMITED.			
<b>DIMENSIONS</b> ALL DIMENSIONS WHERE APPLICABLE TO BE CHECKED ON SITE PRIOR TO WORKS COMMENCING.			
<b>REVISION</b>			
LETTER	DATE	DESCRIPTION	DRAWN


Status	Preliminary		Drawing Size	A3
Project	Alterations to Rue Cotelle			
Client	Gary Picken & Carol Culshaw			
Drawing	Survey: Site Plan			
Scale	1:100	Drawn	JWS	Date Sept. 2019
 <b>DRP</b> DUNNELL ROBERTSON PARTNERSHIP		No. 1 Jubilee Terrace South Esplanade St. Peter Port Guernsey GY1 1AH T. 01481 727738		
CHARTERED ARCHITECTS		CHARTERED SURVEYORS	INTERIOR DESIGNERS	
Drawing Number	2484-SV-02			Revision

<b>COPYRIGHT</b> THE COPYRIGHT OF THIS DRAWING IS THE PROPERTY OF DUNNELL ROBERTSON PARTNERSHIP LIMITED.			
<b>DIMENSIONS</b> ALL DIMENSIONS WHERE APPLICABLE TO BE CHECKED ON SITE PRIOR TO WORKS COMMENCING.			
<b>REVISION</b>			
LETTER	DATE	DESCRIPTION	DRAWN

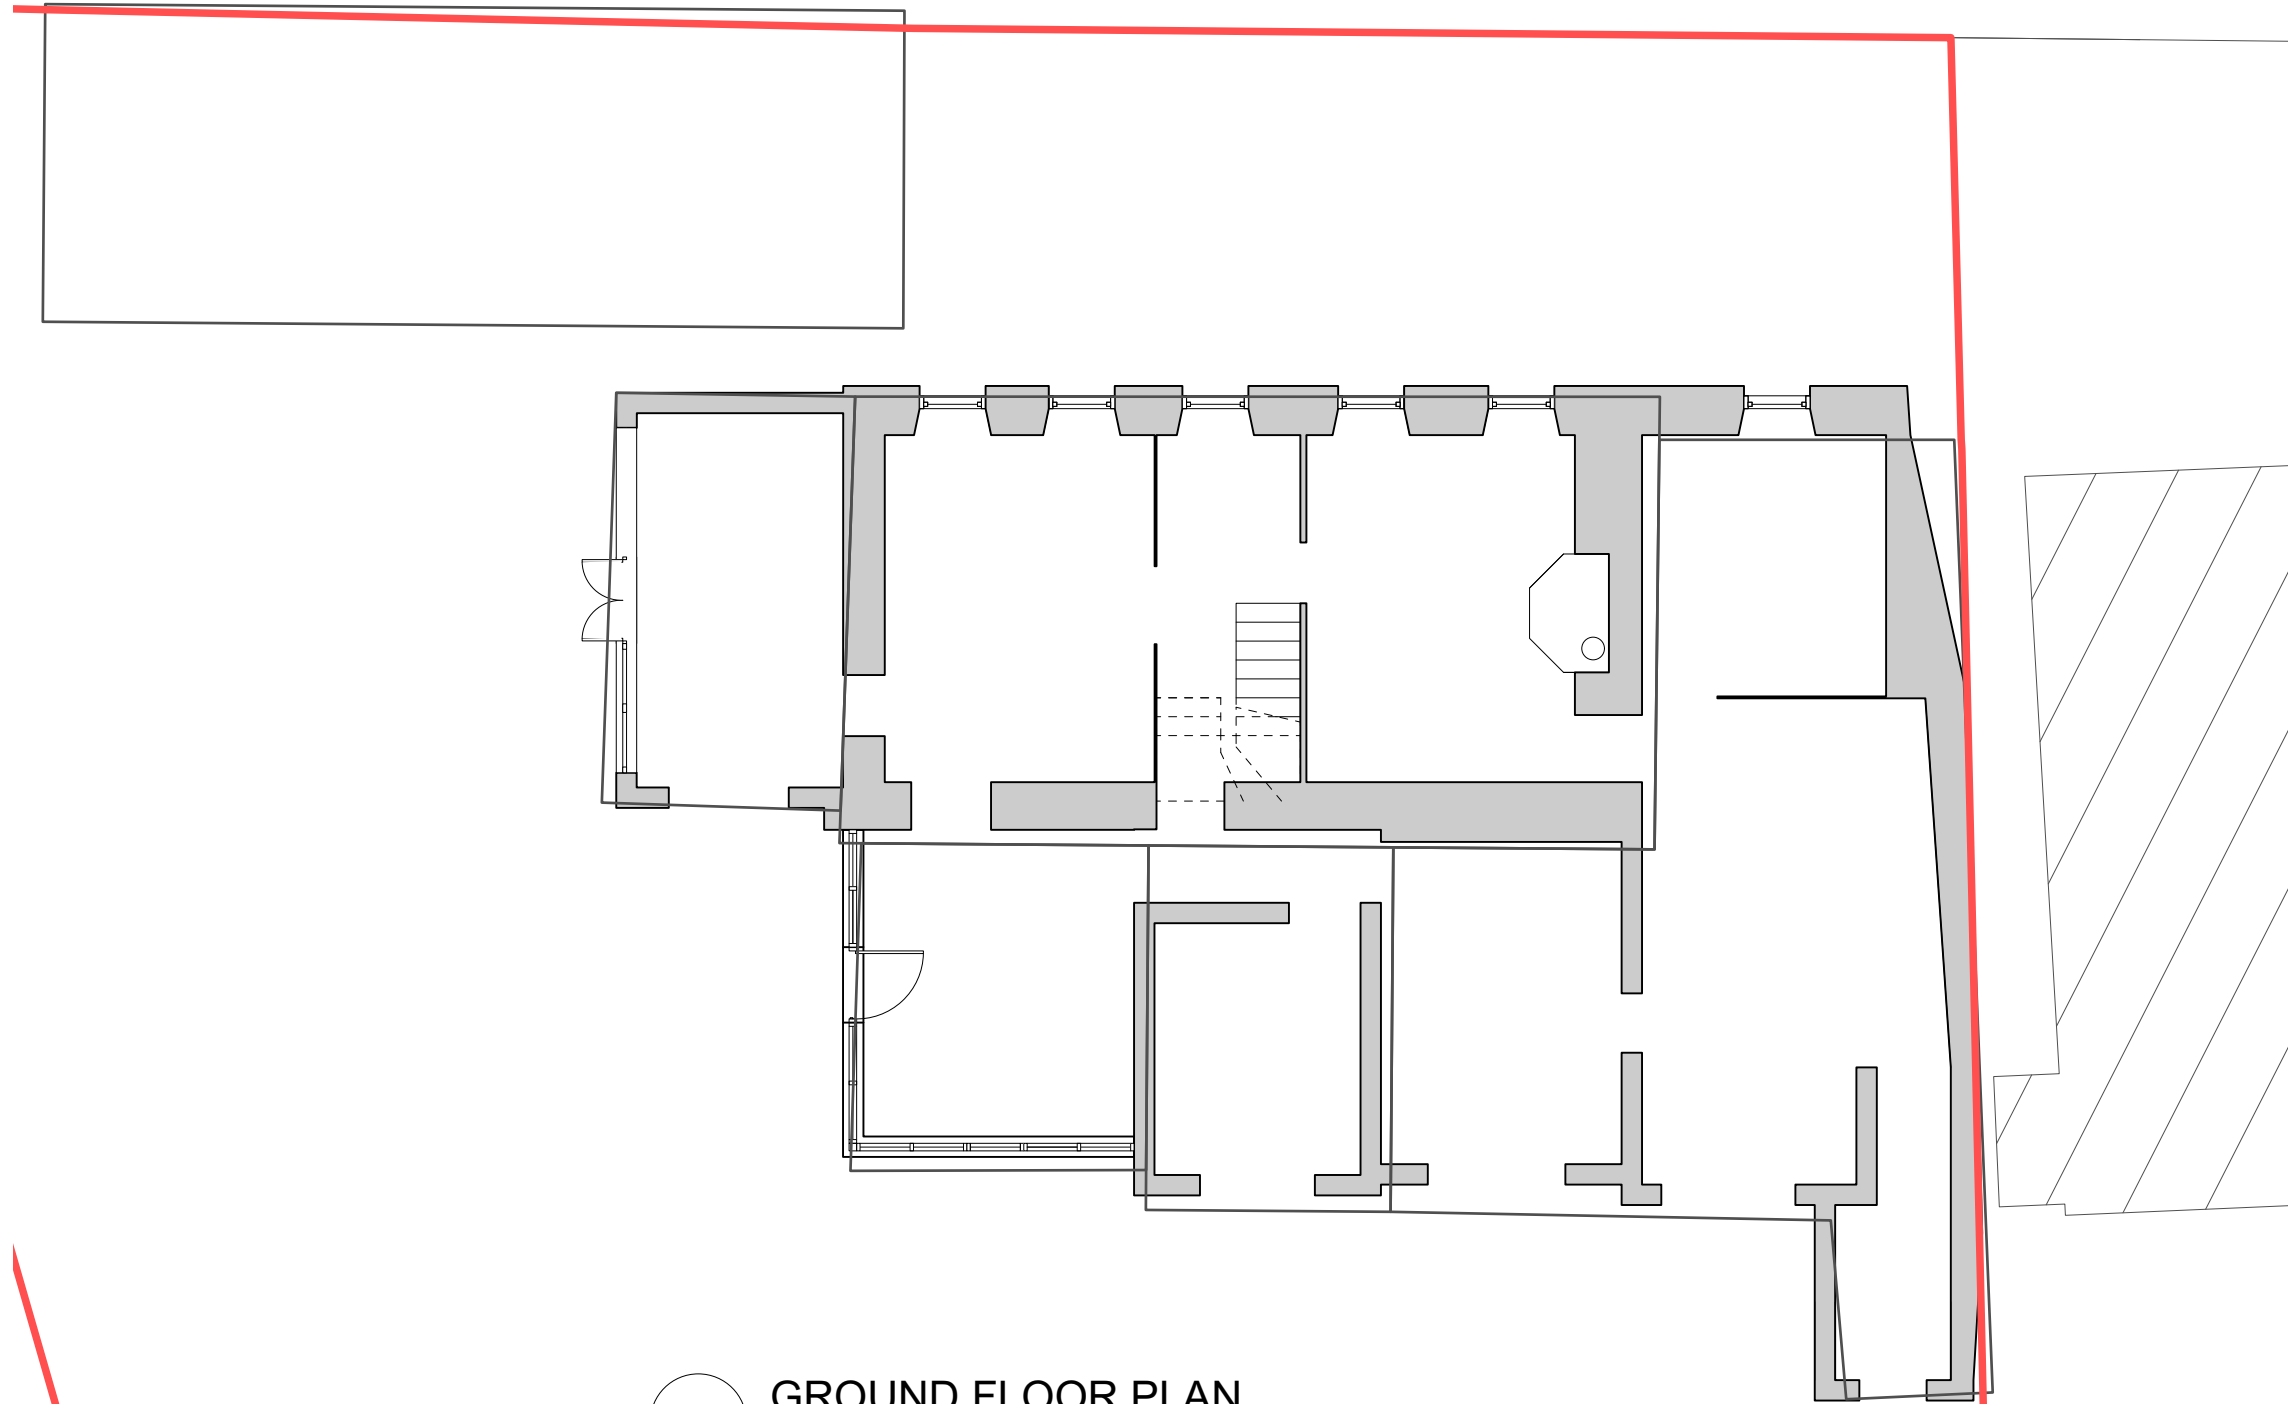


SV02 **GROUND FLOOR PLAN**  
Scale: 1:100

Status	Preliminary		Drawing Size	A3
Project	Alterations to Rue Cotelle			
Client	Gary Picken & Carol Culshaw			
Drawing	Survey: Ground Floor Plan			
Scale	1:100	Drawn	JWS	Date
				Sept. 2019
		No. 1 Jubilee Terrace South Esplanade St. Peter Port Guernsey GY1 1AH T. 01481 727738		
CHARTERED ARCHITECTS ■ CHARTERED SURVEYORS ■ INTERIOR DESIGNERS				
Drawing Number	2484-SV-03			Revision

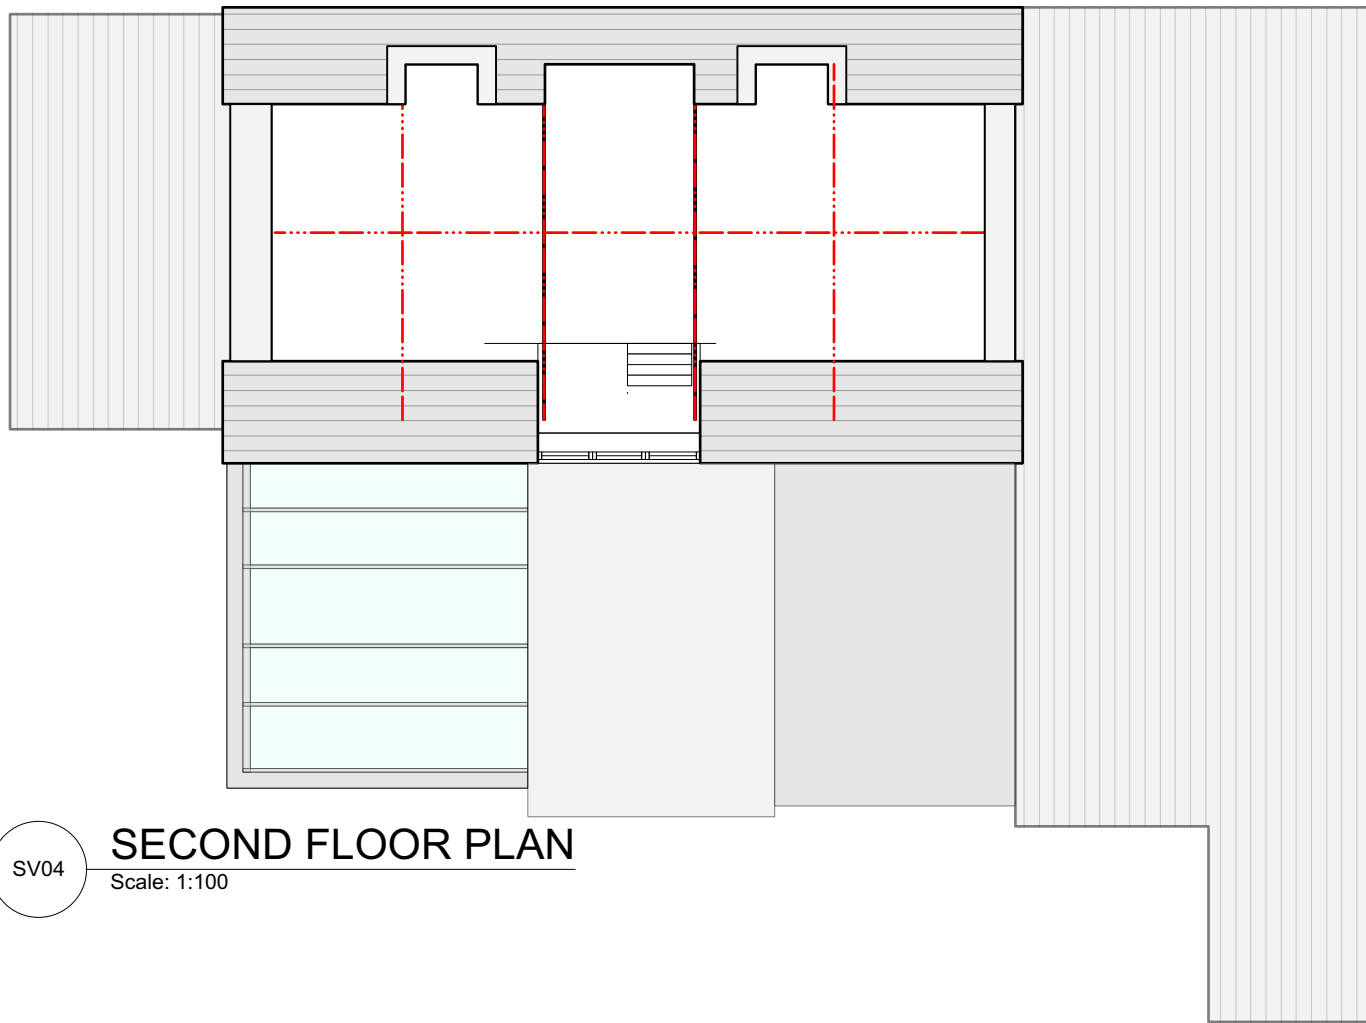


SV04 **SECOND FLOOR PLAN**  
Scale: 1:100

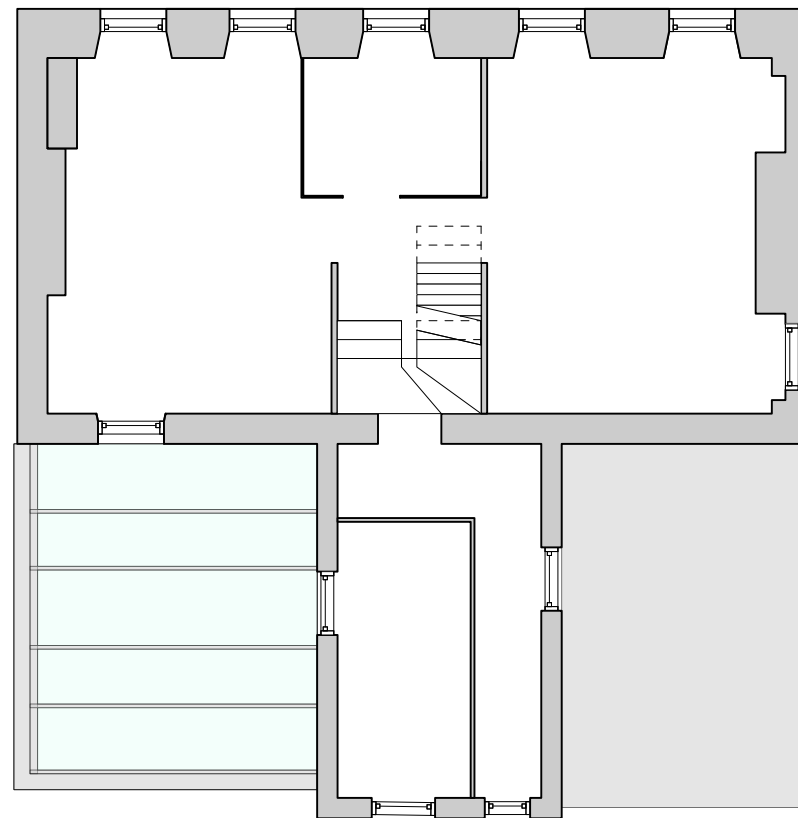

SV03 **FIRST FLOOR PLAN**  
Scale: 1:100

<b>COPYRIGHT</b> THE COPYRIGHT OF THIS DRAWING IS THE PROPERTY OF DUNNELL ROBERTSON PARTNERSHIP LIMITED.			
<b>DIMENSIONS</b> ALL DIMENSIONS WHERE APPLICABLE TO BE CHECKED ON SITE PRIOR TO WORKS COMMENCING.			
<b>REVISION</b>			
LETTER	DATE	DESCRIPTION	DRAWN

Status	Preliminary	Drawing Size	A3
Project	Alterations to Rue Cotelle		
Client	Gary Picken & Carol Culshaw		
Drawing	Survey: First and Second Floor Plan		
Scale	1:100	Drawn	JWS
		Date	Sept. 2019
		No. 1 Jubilee Terrace South Esplanade St. Peter Port Guernsey GY1 1AH T. 01481 727738	
DUNNELL ROBERTSON PARTNERSHIP		CHARTERED ARCHITECTS ■ CHARTERED SURVEYORS ■ INTERIOR DESIGNERS	
Drawing Number	2484-SV-04		Revision