



Existing Ground Floor Plan

SCALE 1:100

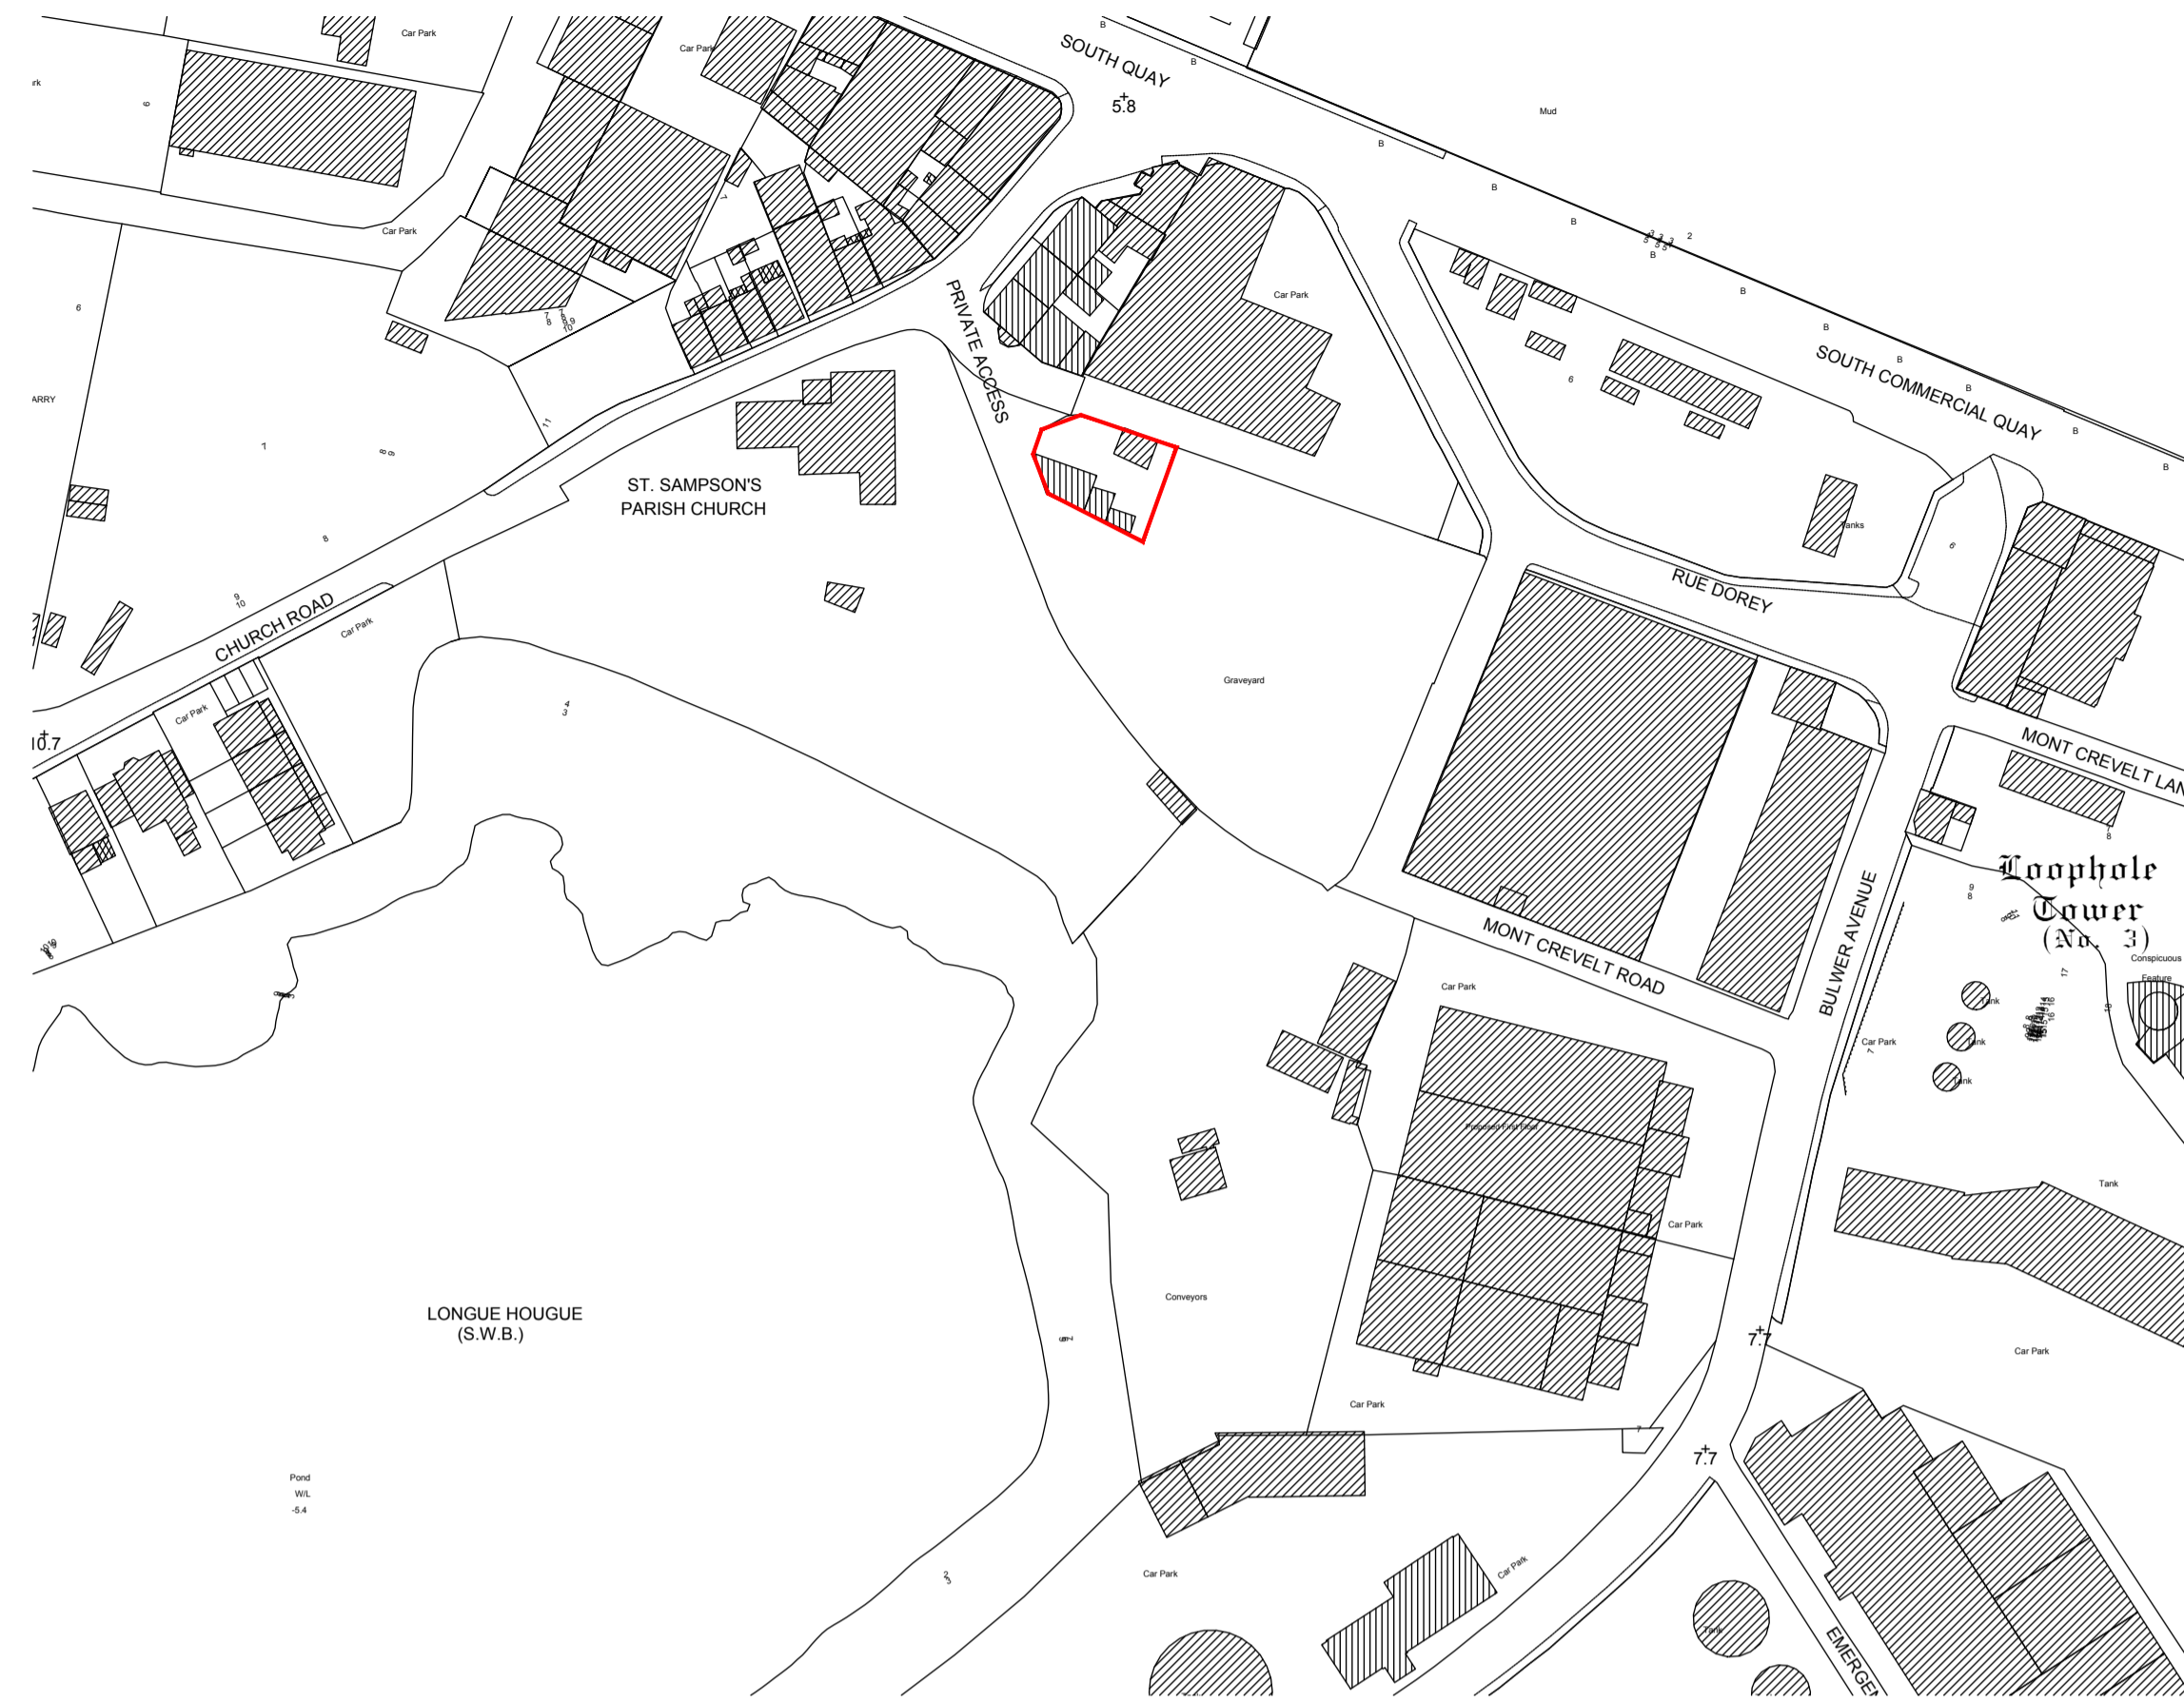

Location Plan

SCALE 1:1250

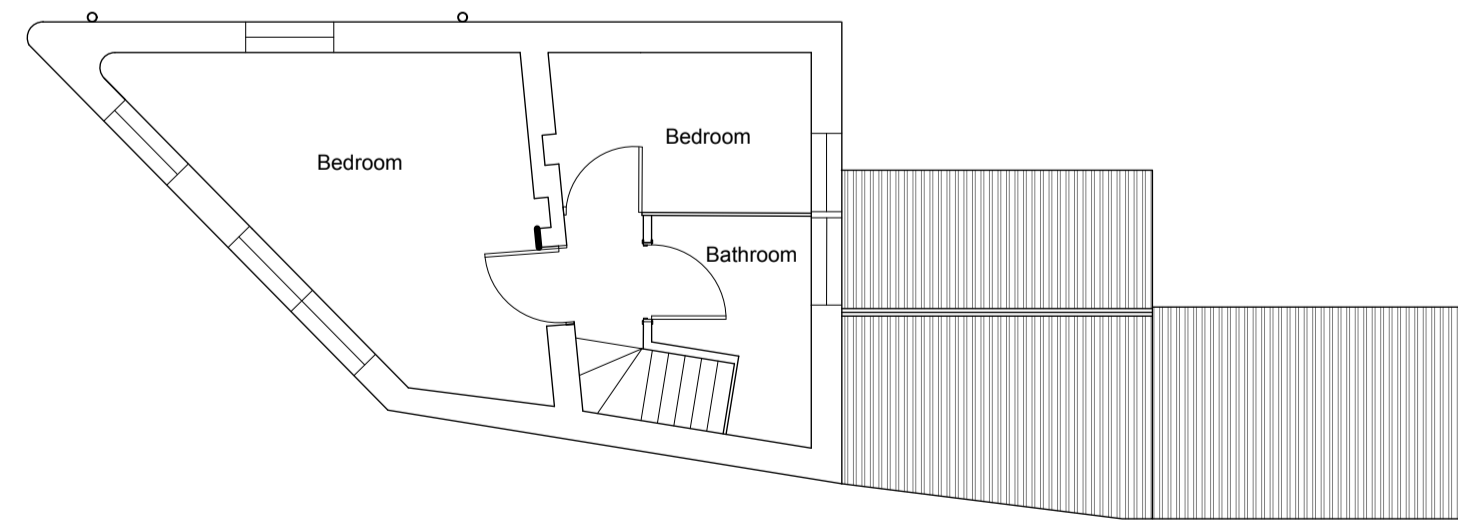

Existing First Floor Plan

SCALE 1:100



Block Plan

SCALE 1:500