


A: 20 02 28	Position of Canopy & accompanying wall corrected.
-------------	---

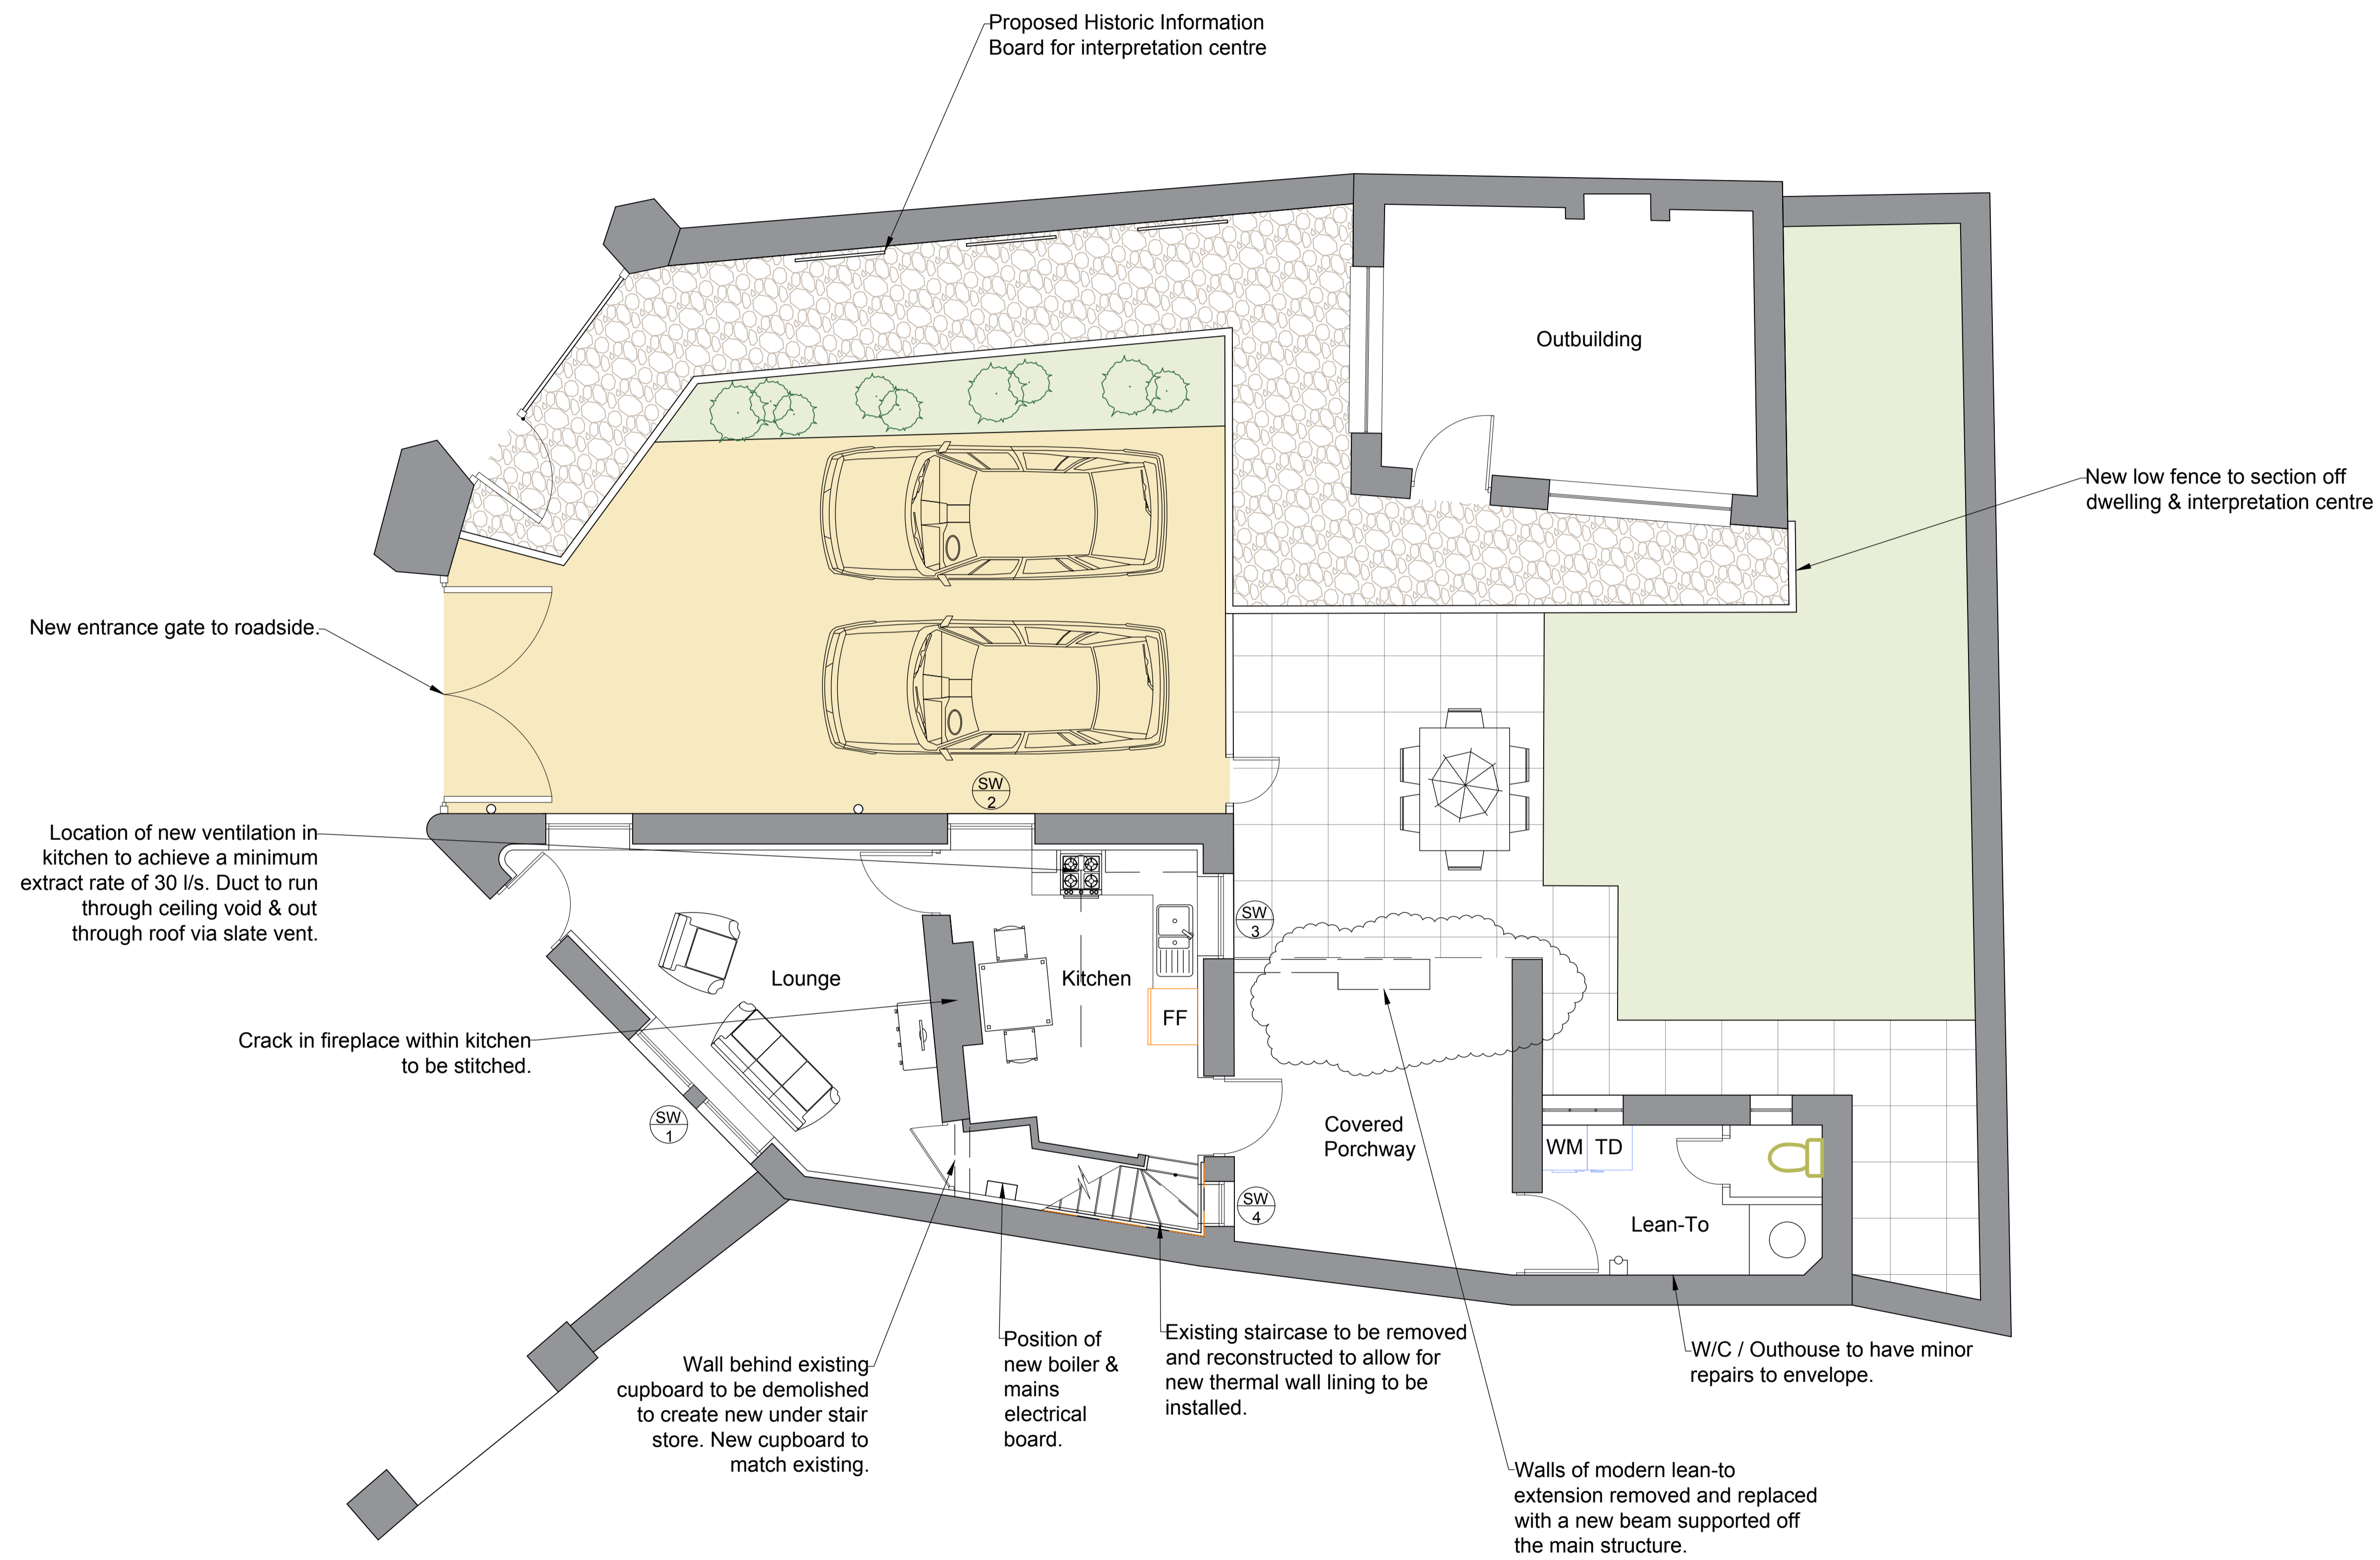

**Proposed Ground Floor Plan** SCALE 1:50



**PROJECT**  
Church House

**TITLE**  
Proposed Ground Floor Plan

DRAWING NUMBER	REVISION
G4376 01 02	A

SCALE  
1:50 @ A1

DATE  
20/01/20

DRAWN BY  
LO