


A: 06 03 20 Interpretation Boards & Gate Omitted.

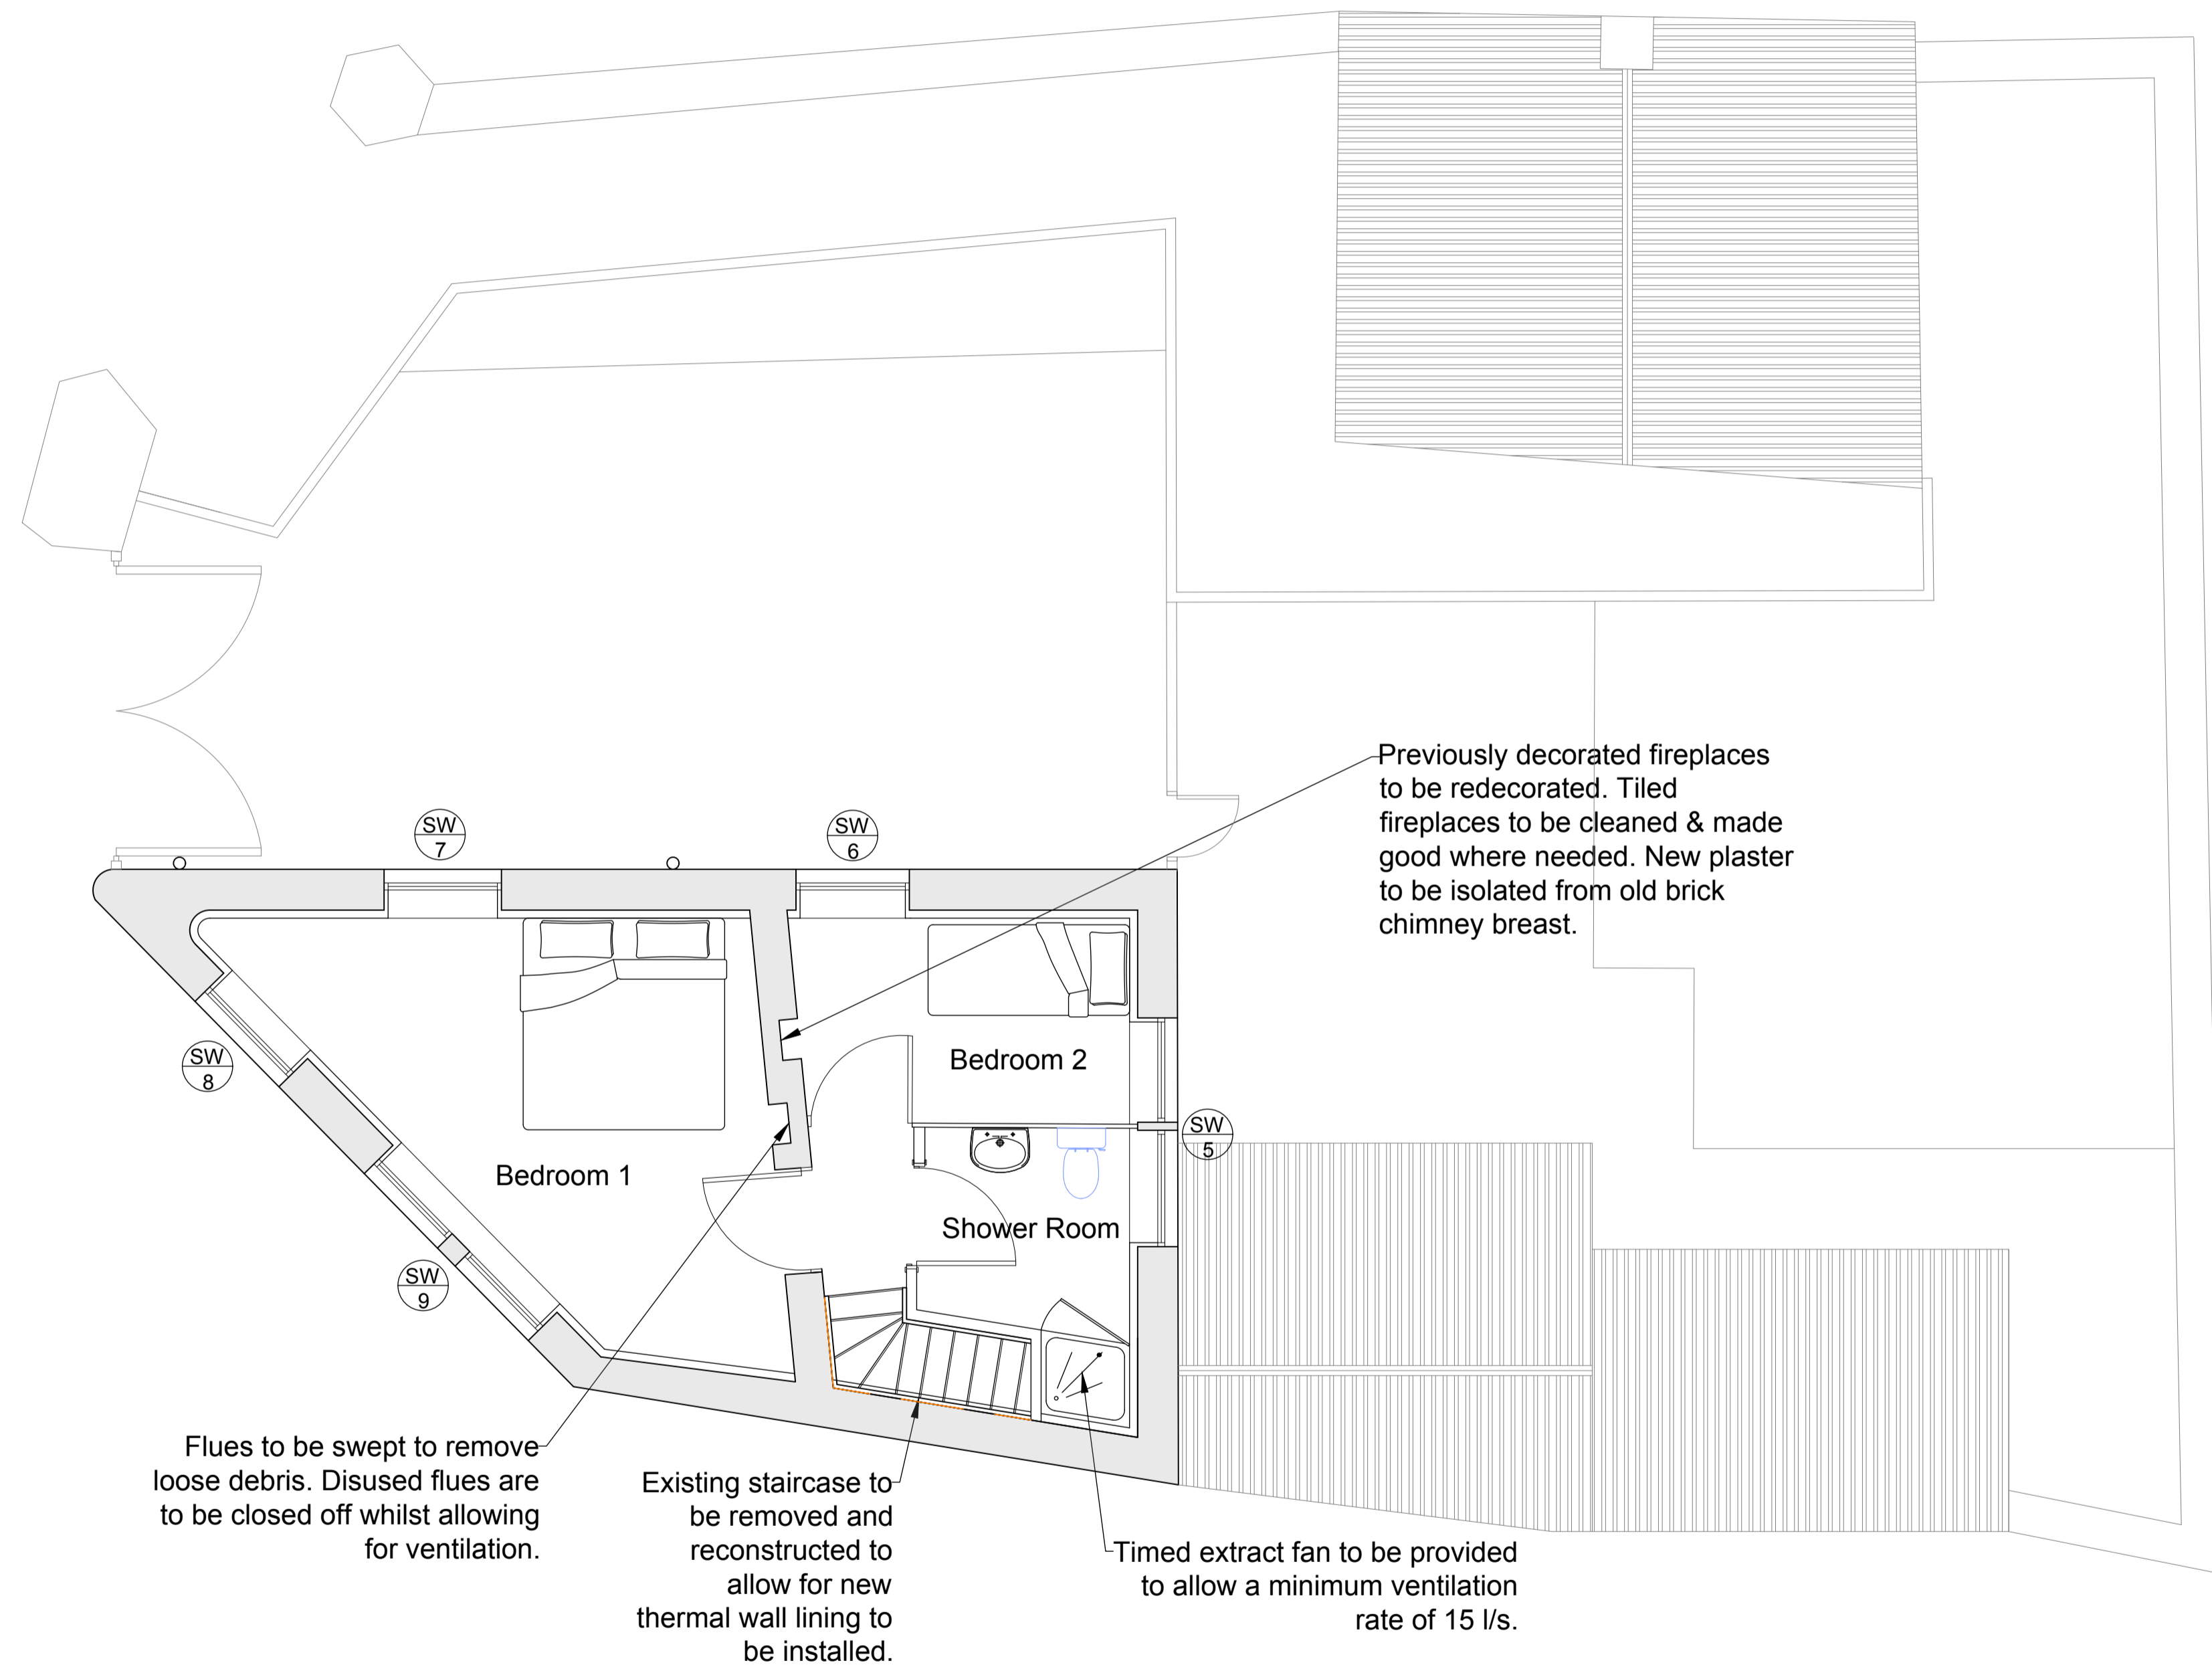

Proposed First Floor Plan SCALE 1:50

PROJECT Church House

TITLE Proposed First Floor Plan

DRAWING NUMBER	REVISION
G4376 01 03	A

SCALE 1:50 @ A1	DRAWN BY LO
DATE 20/01/20	