



Existing North Elevation

SCALE 1:50

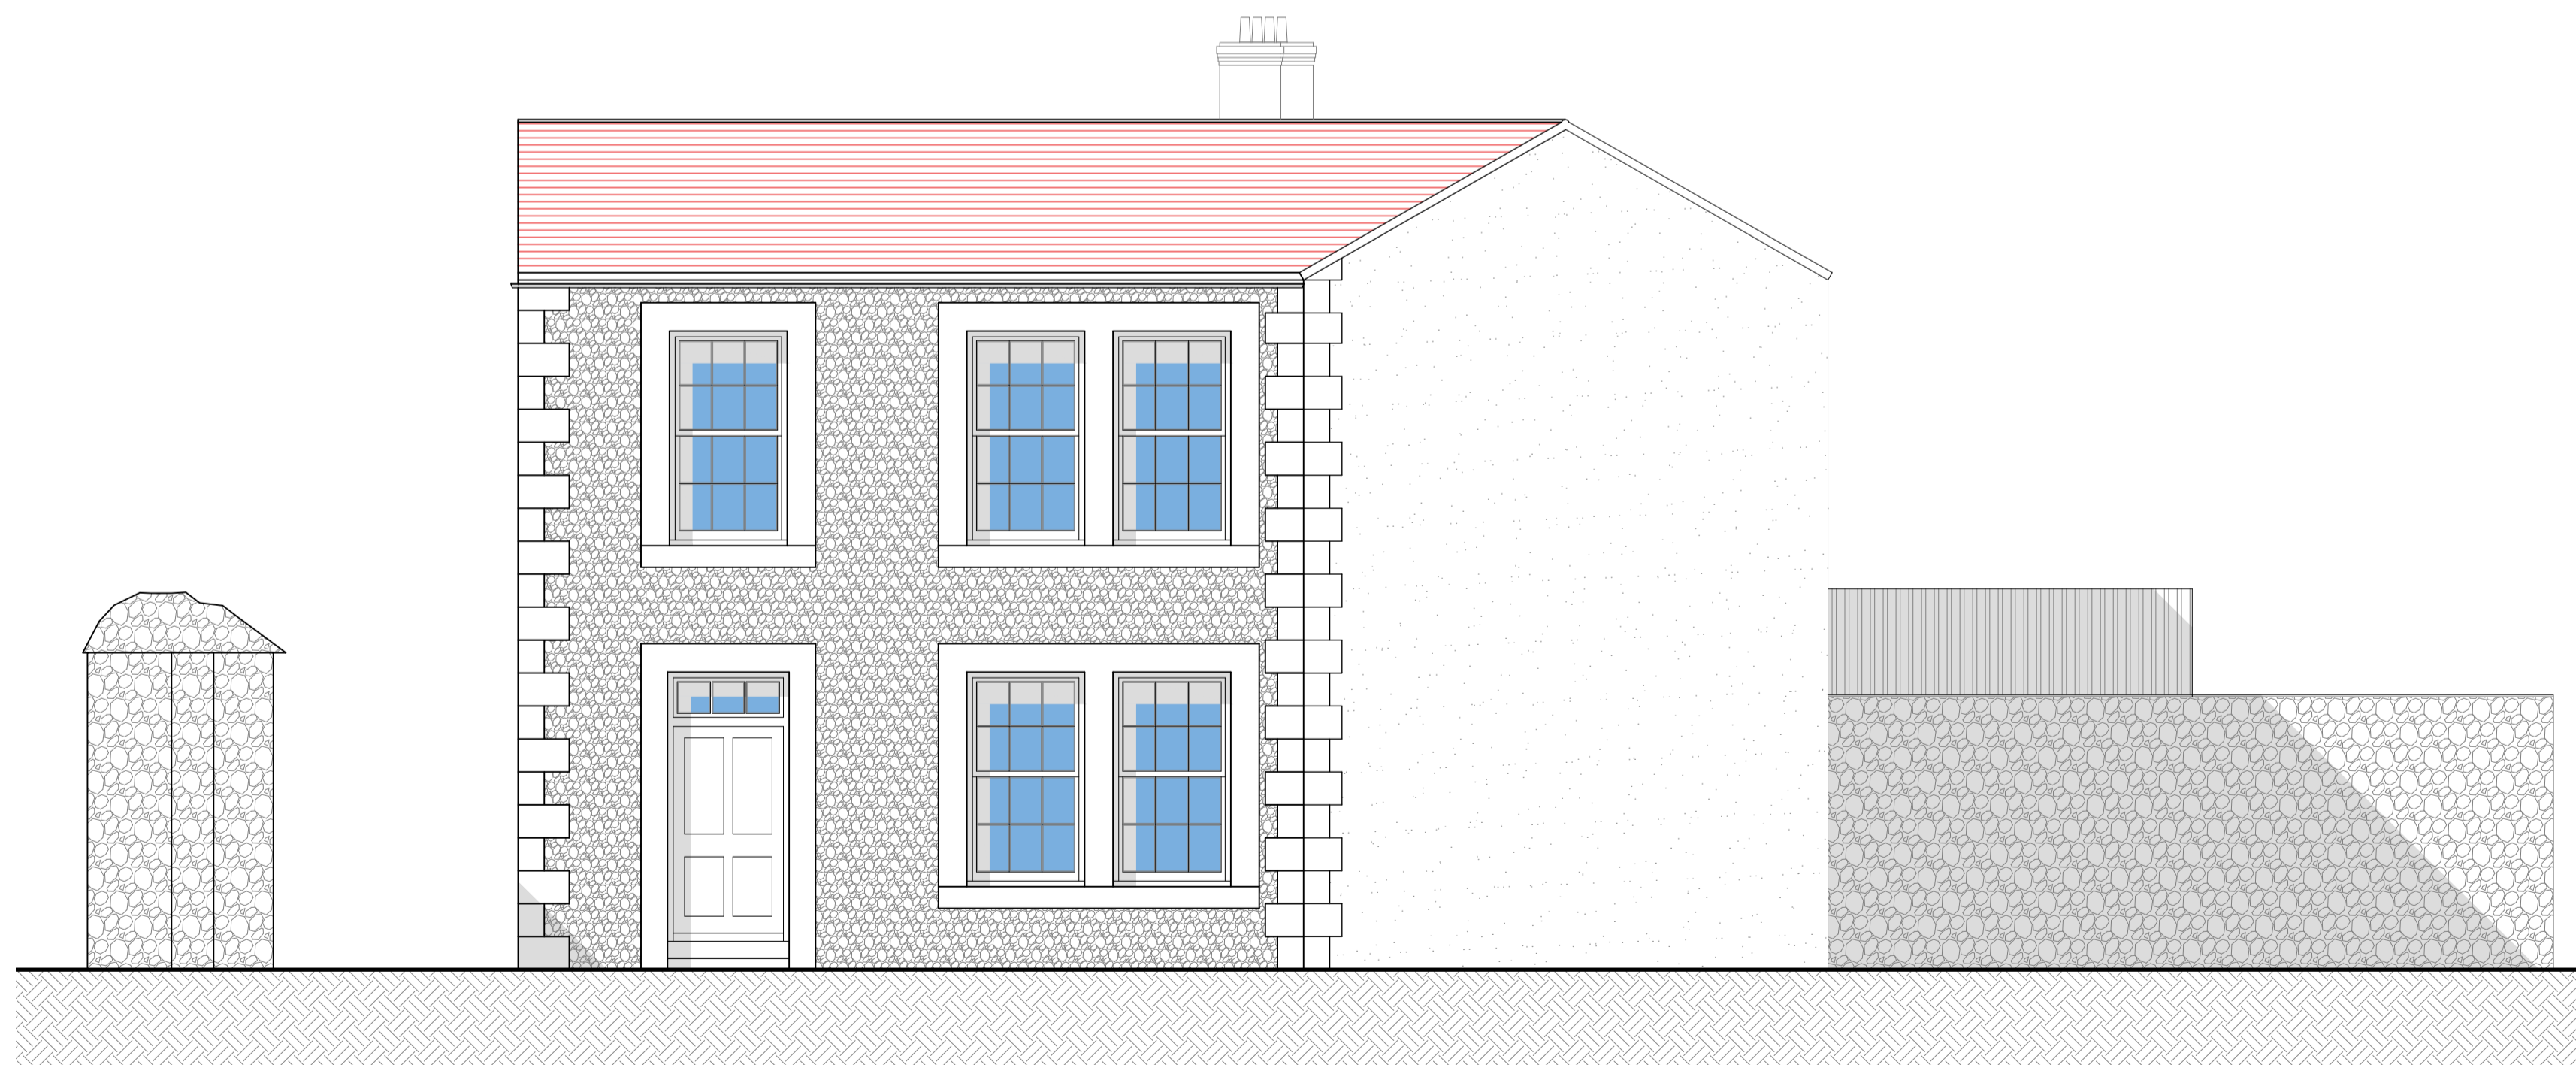

Existing West Elevation

SCALE 1:50

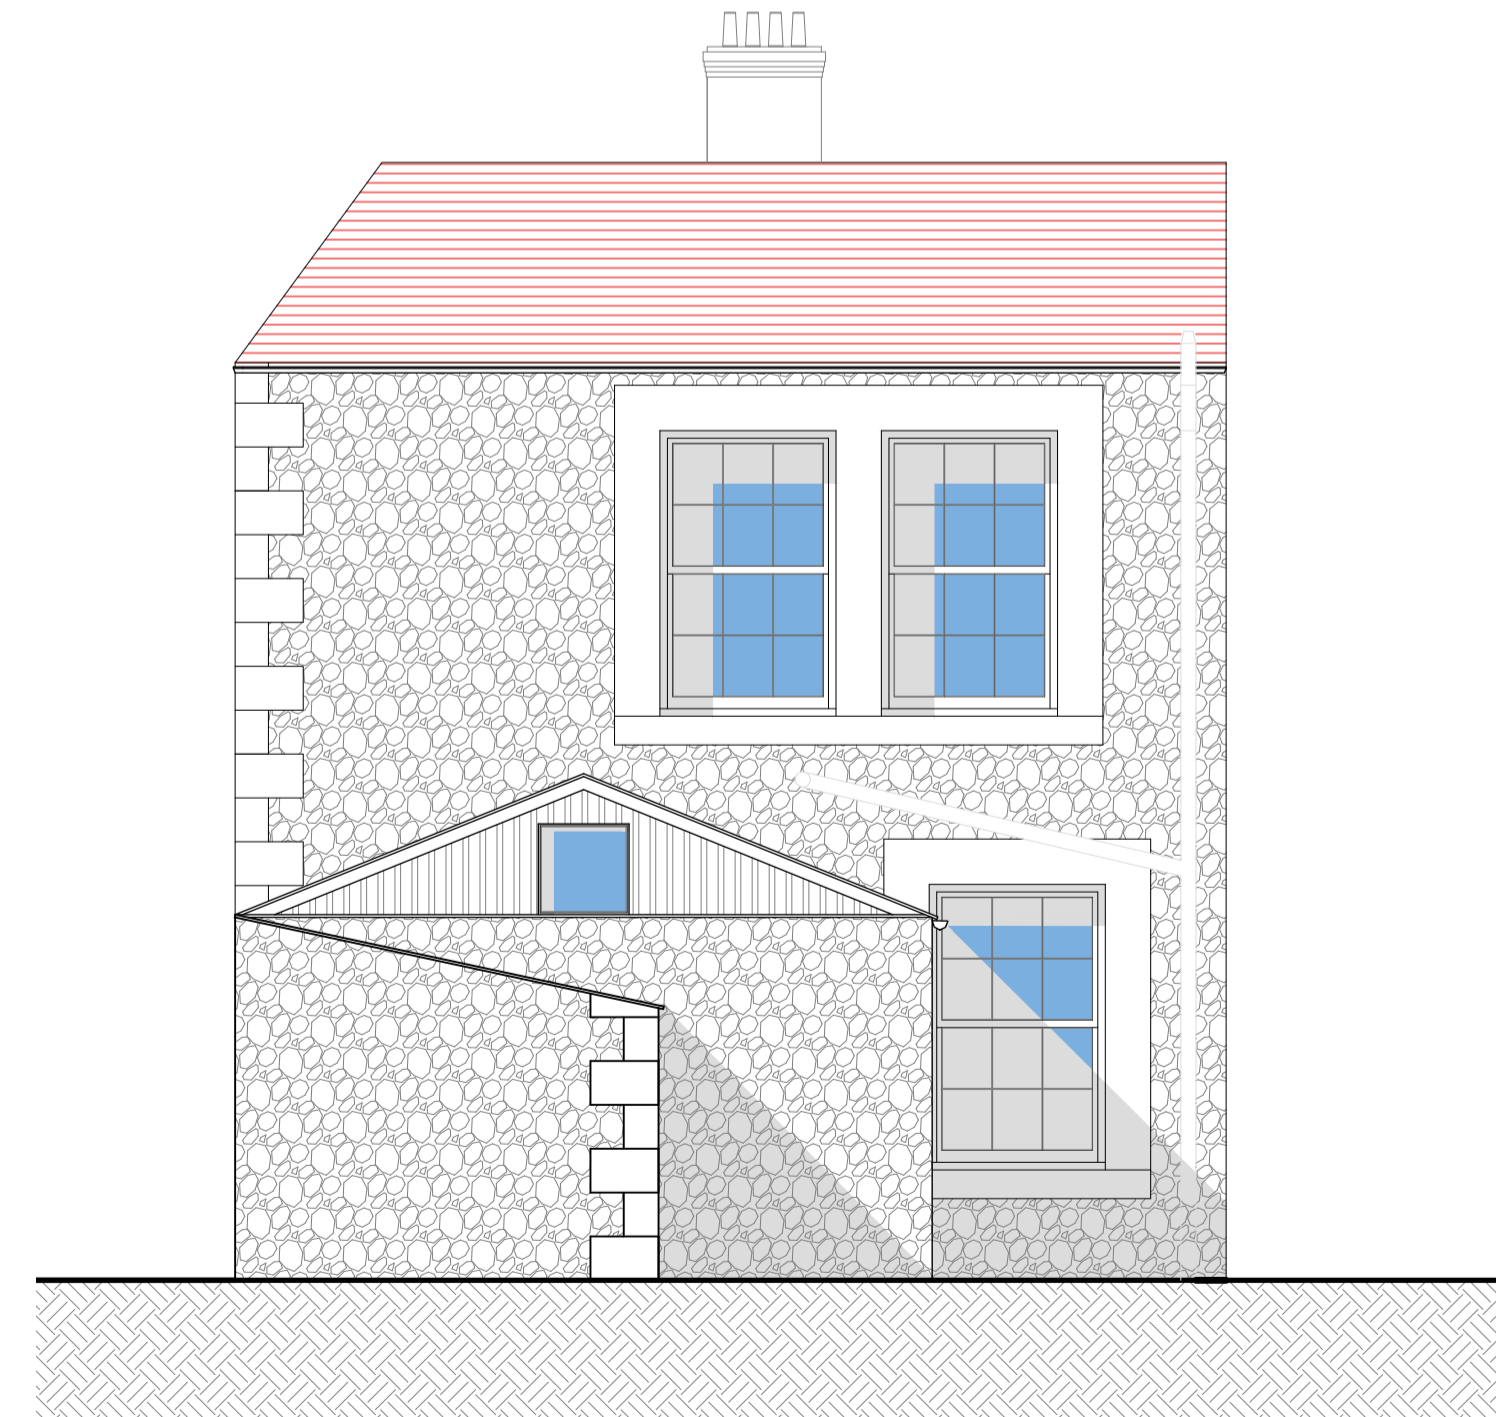

Existing East Elevation

SCALE 1:50