



Proposed North Elevation SCALE 1:50

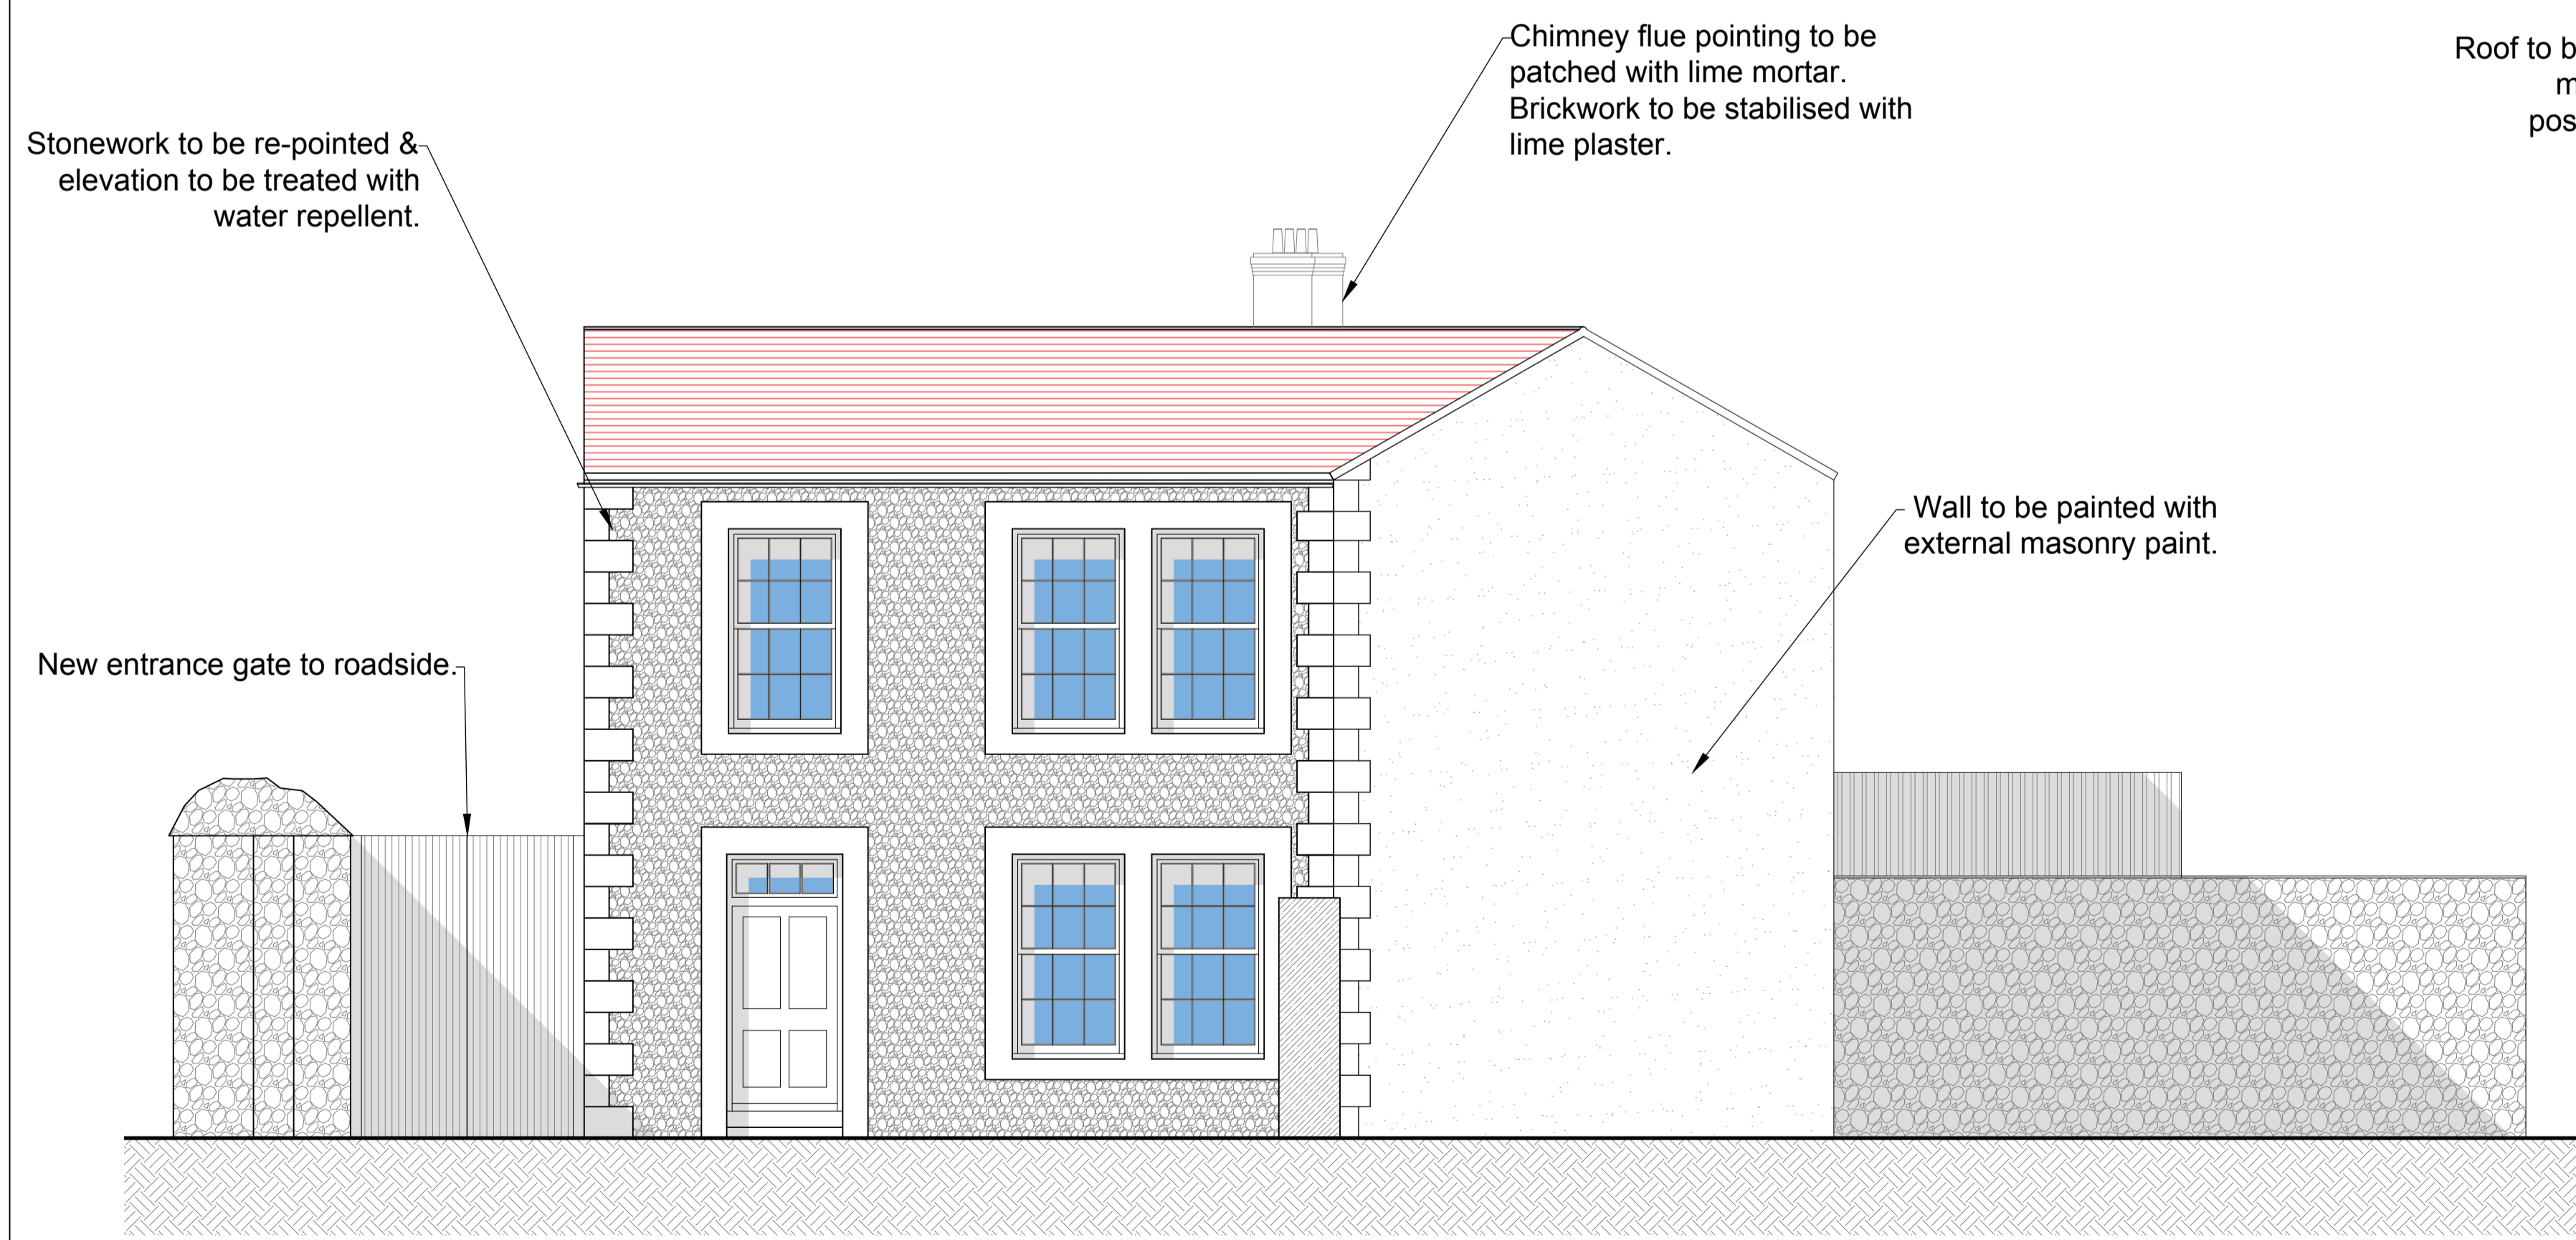

Proposed West Elevation SCALE 1:50

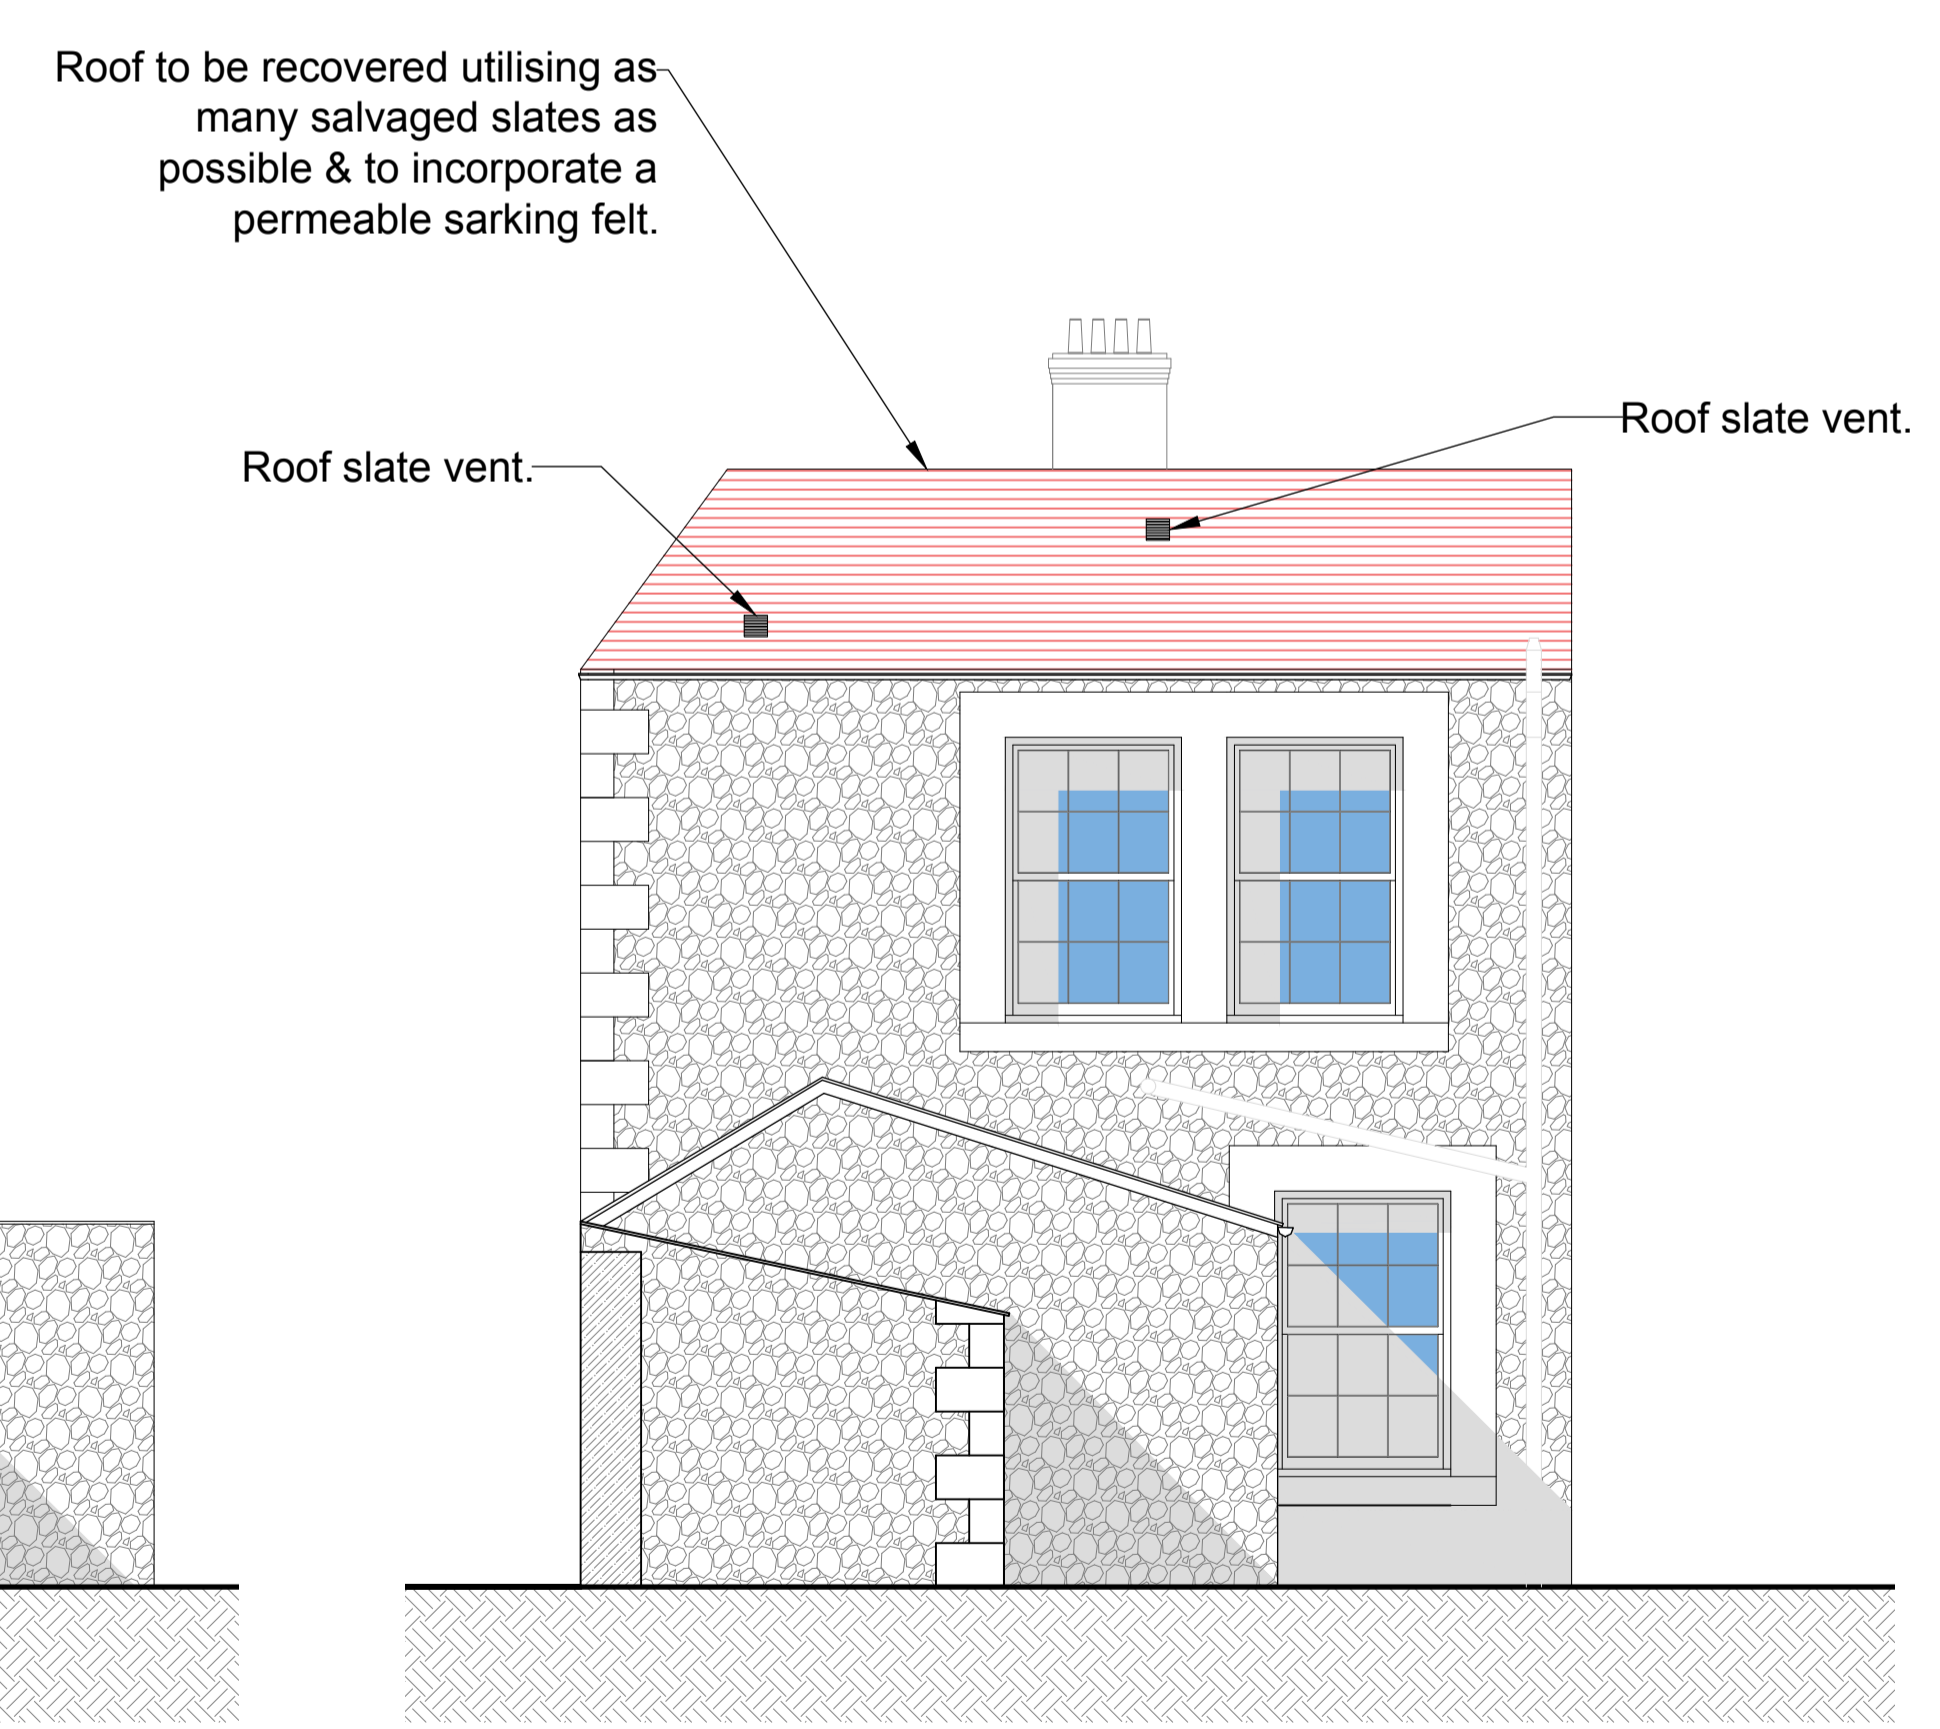

Proposed East Elevation SCALE 1:50



PROJECT
Church House

TITLE
Proposed Elevations

DRAWING NUMBER	REVISION
G4376 01 06	

SCALE	
1:50 @A1	
DATE	DRAWN BY
20/01/20	LO