


New fence and gate for interpretation centre.

Door to be cleaned, decorated & ironmongery improved.

Proposed Historic Information Board for interpretation centre



New low fence to section off dwelling & interpretation centre

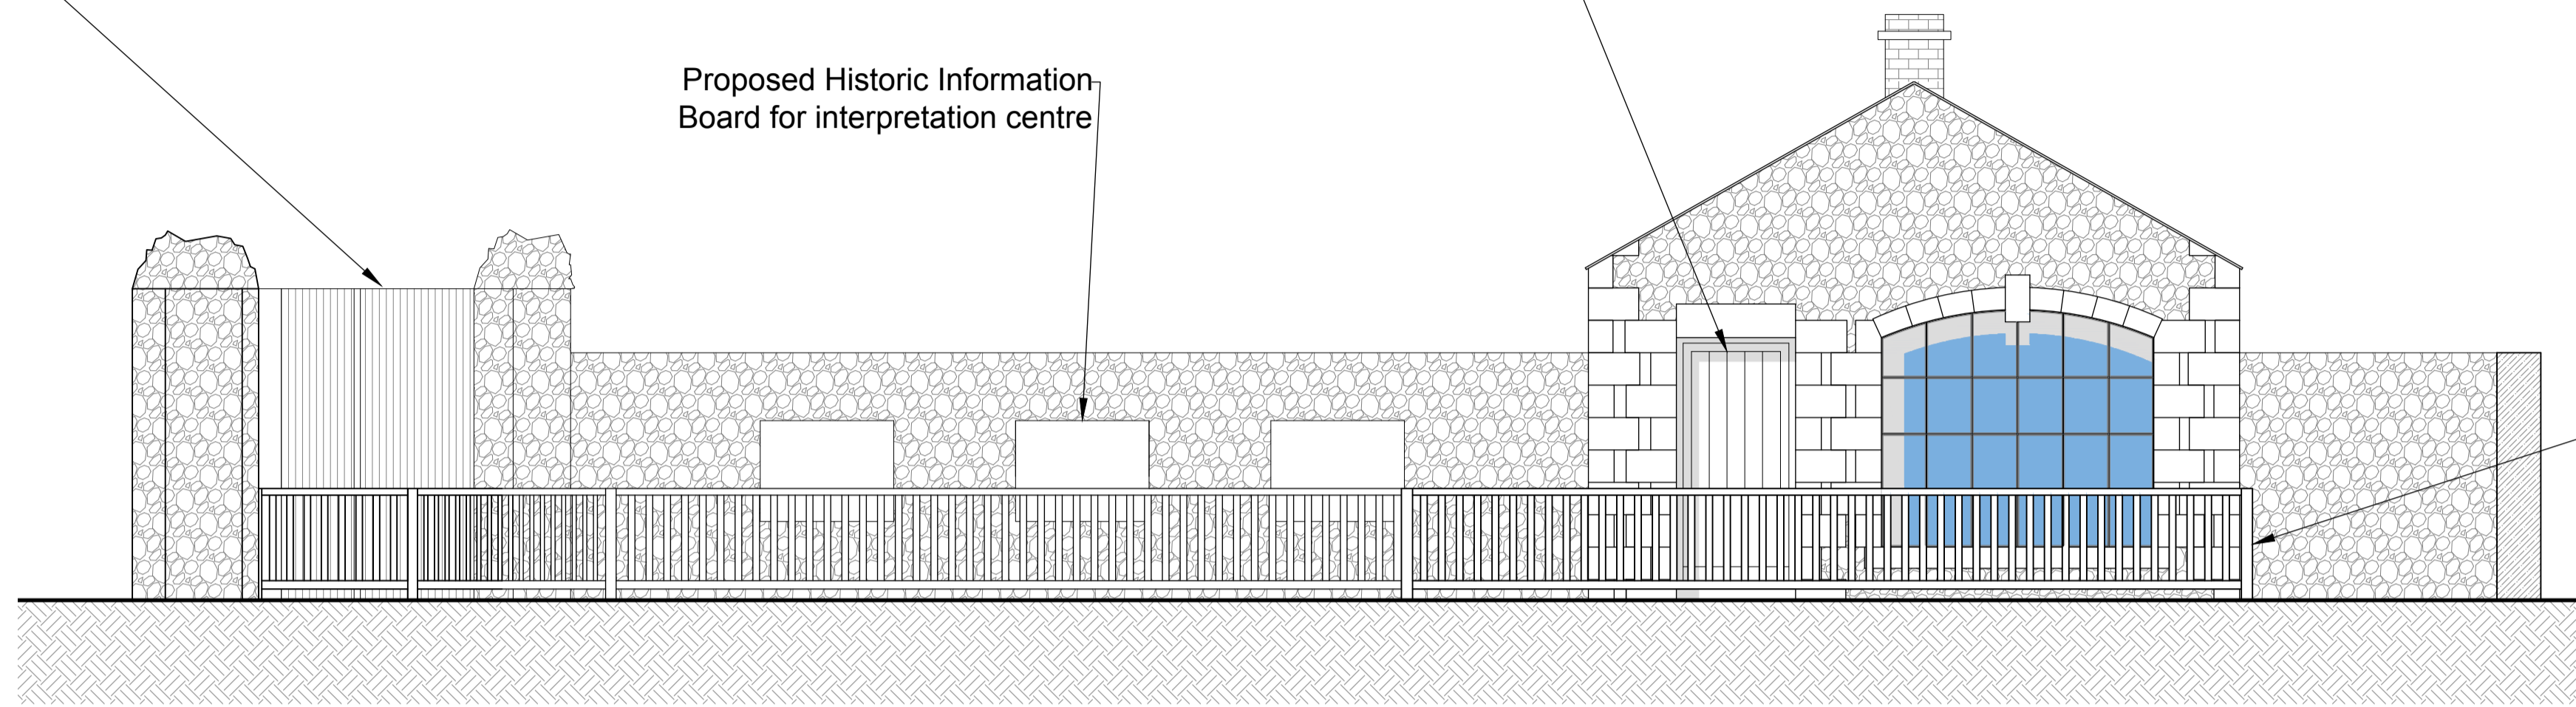

Proposed Outbuilding South Elevation
SCALE 1:50

Windows to be cleaned down & any broken glass is to be replaced. Framework to be redecorated with metal paint.

Internal walls to be cleaned down & lime washed.

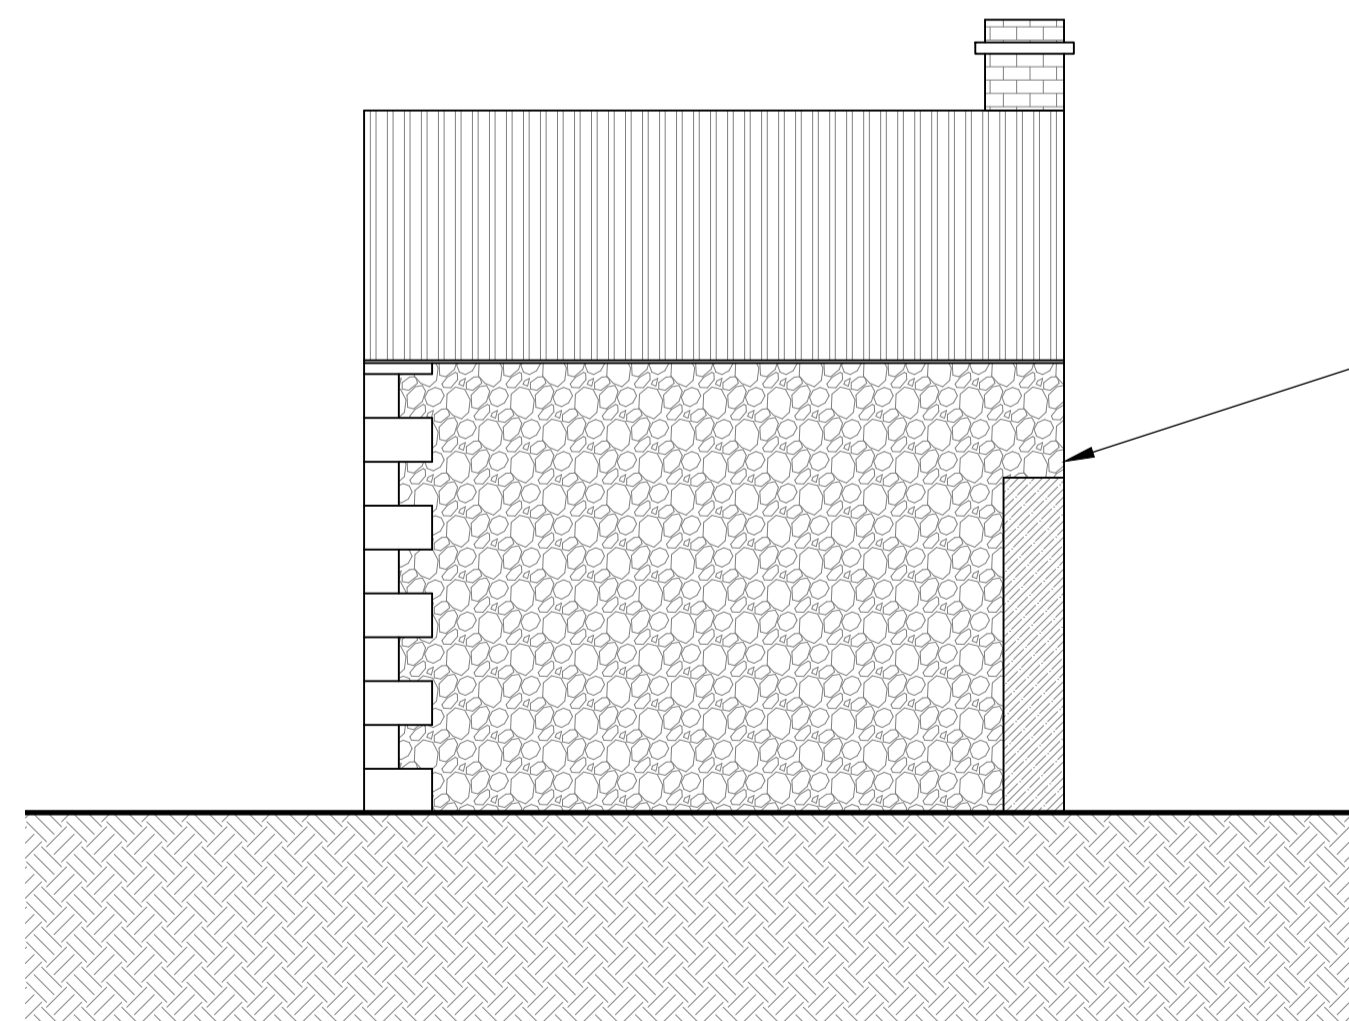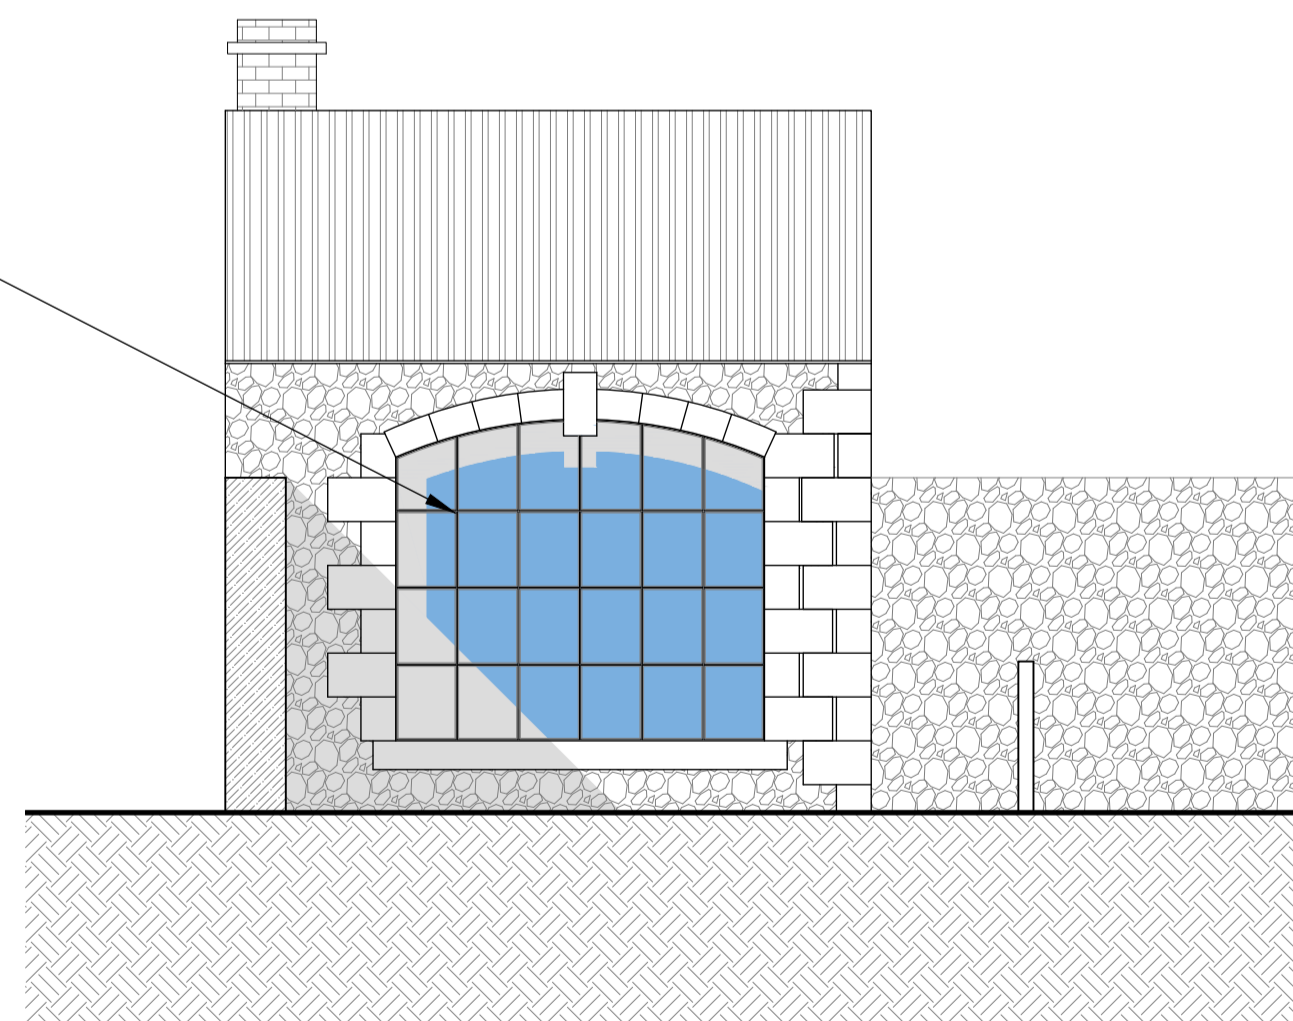

Proposed Outbuilding West Elevation
SCALE 1:50

Proposed Outbuilding East Elevation
SCALE 1:50

PROJECT
Church House

TITLE
Proposed Outbuilding
Elevations

DRAWING NUMBER REVISION

G4376 01 07

SCALE
1:50 @A1

DATE
20/01/20

DRAWN BY
LO