




A: 06 03 20 Interpretation Boards & Gate Omitted.

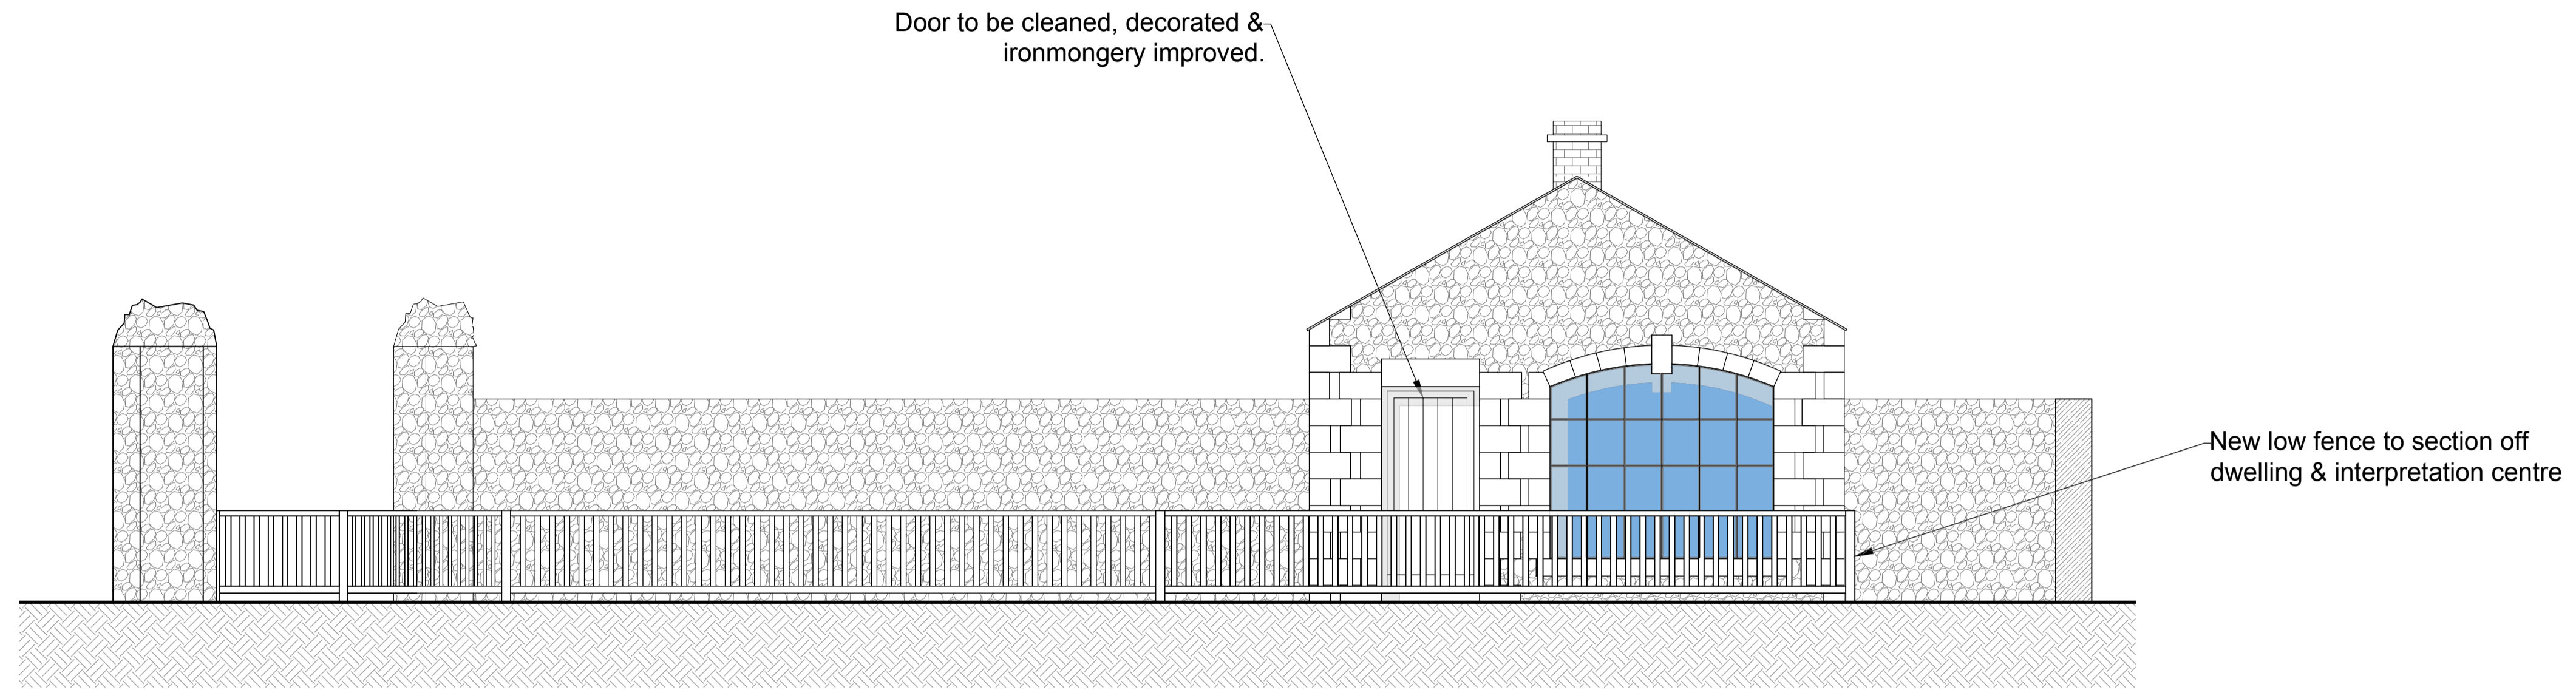

Proposed Outbuilding South Elevation  
SCALE 1:50

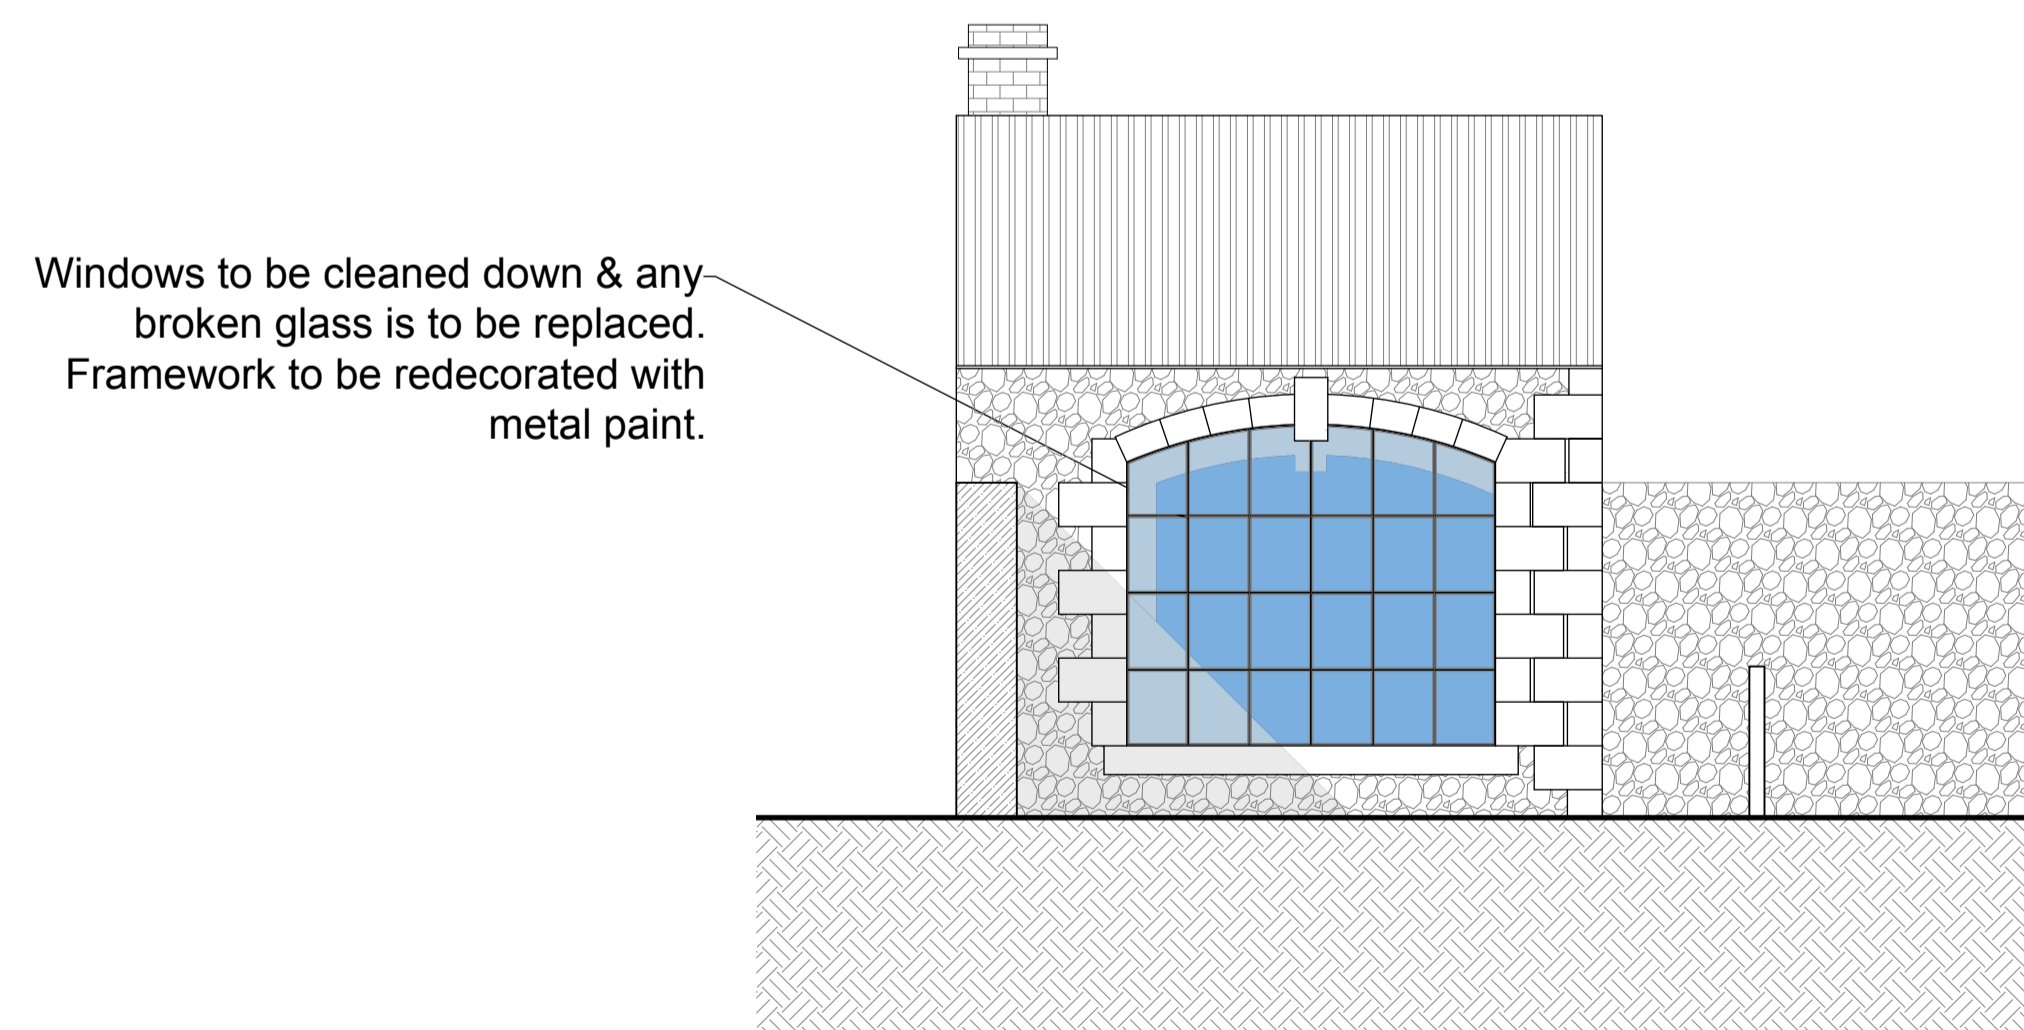

Proposed Outbuilding West Elevation  
SCALE 1:50

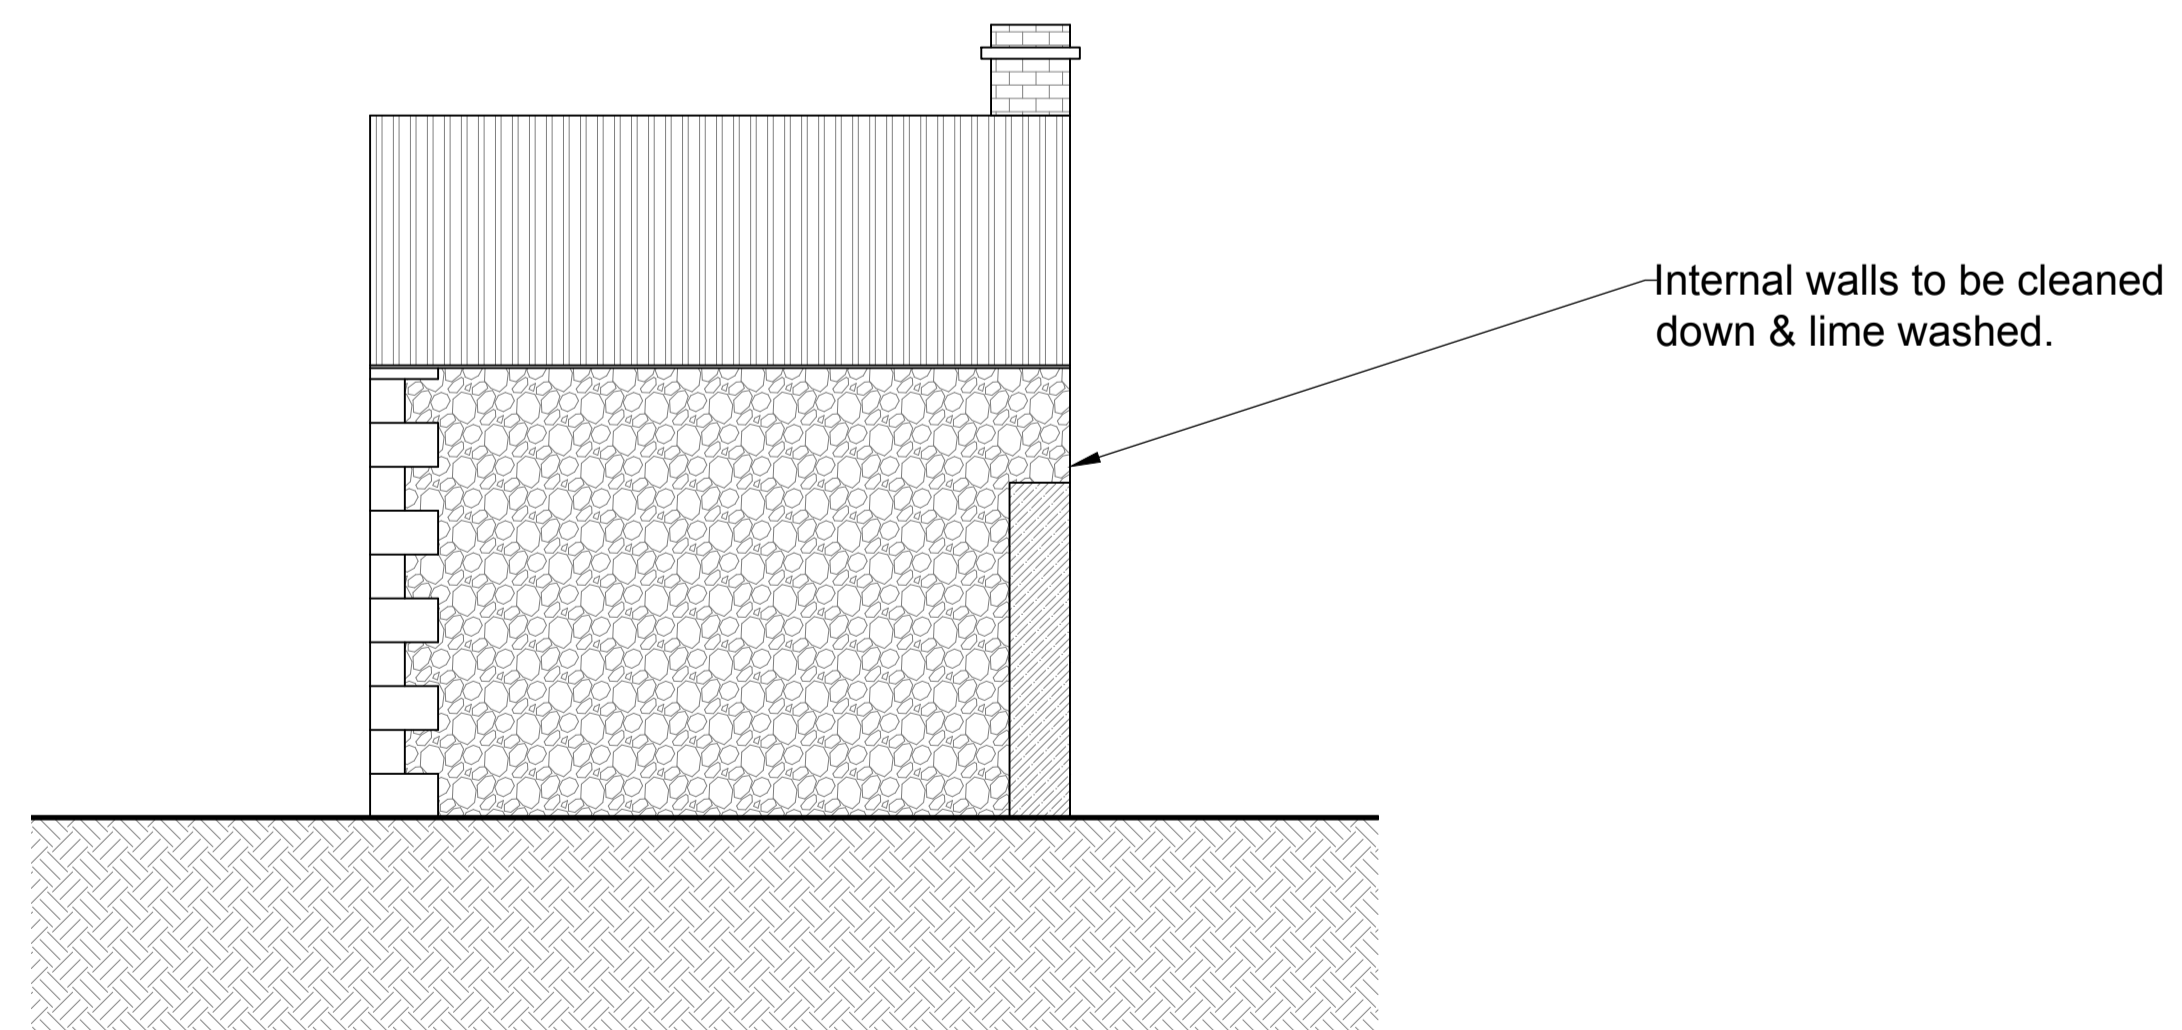

Proposed Outbuilding East Elevation  
SCALE 1:50

PROJECT  
Church House

TITLE  
Proposed Outbuilding  
Elevations

DRAWING NUMBER	REVISION
G4376 01 07	A

SCALE	
1:50 @A1	
DATE	DRAWN BY
20/01/20	LO