



FIRST FLOOR PLAN

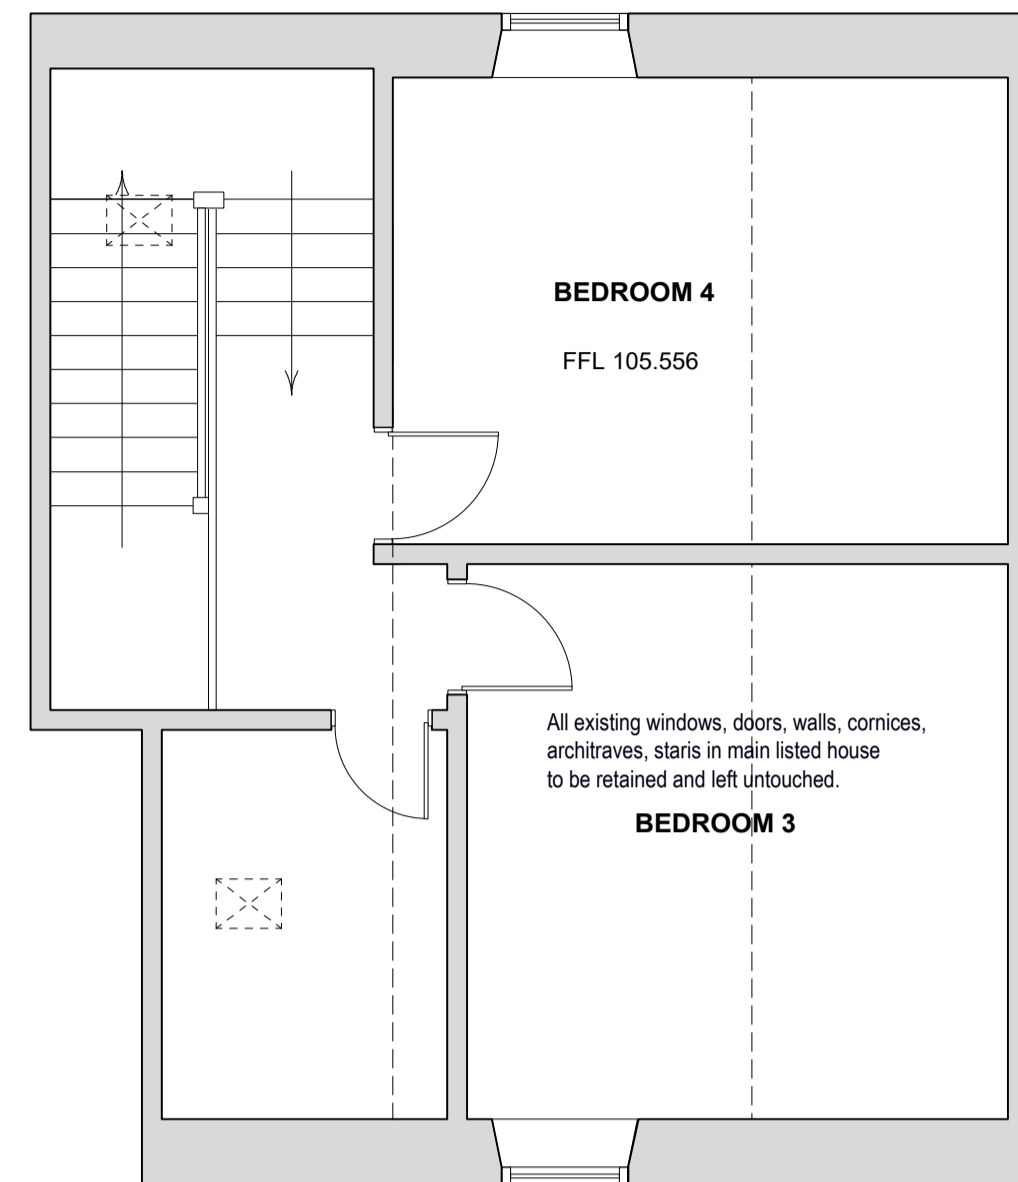

SECOND FLOOR PLAN

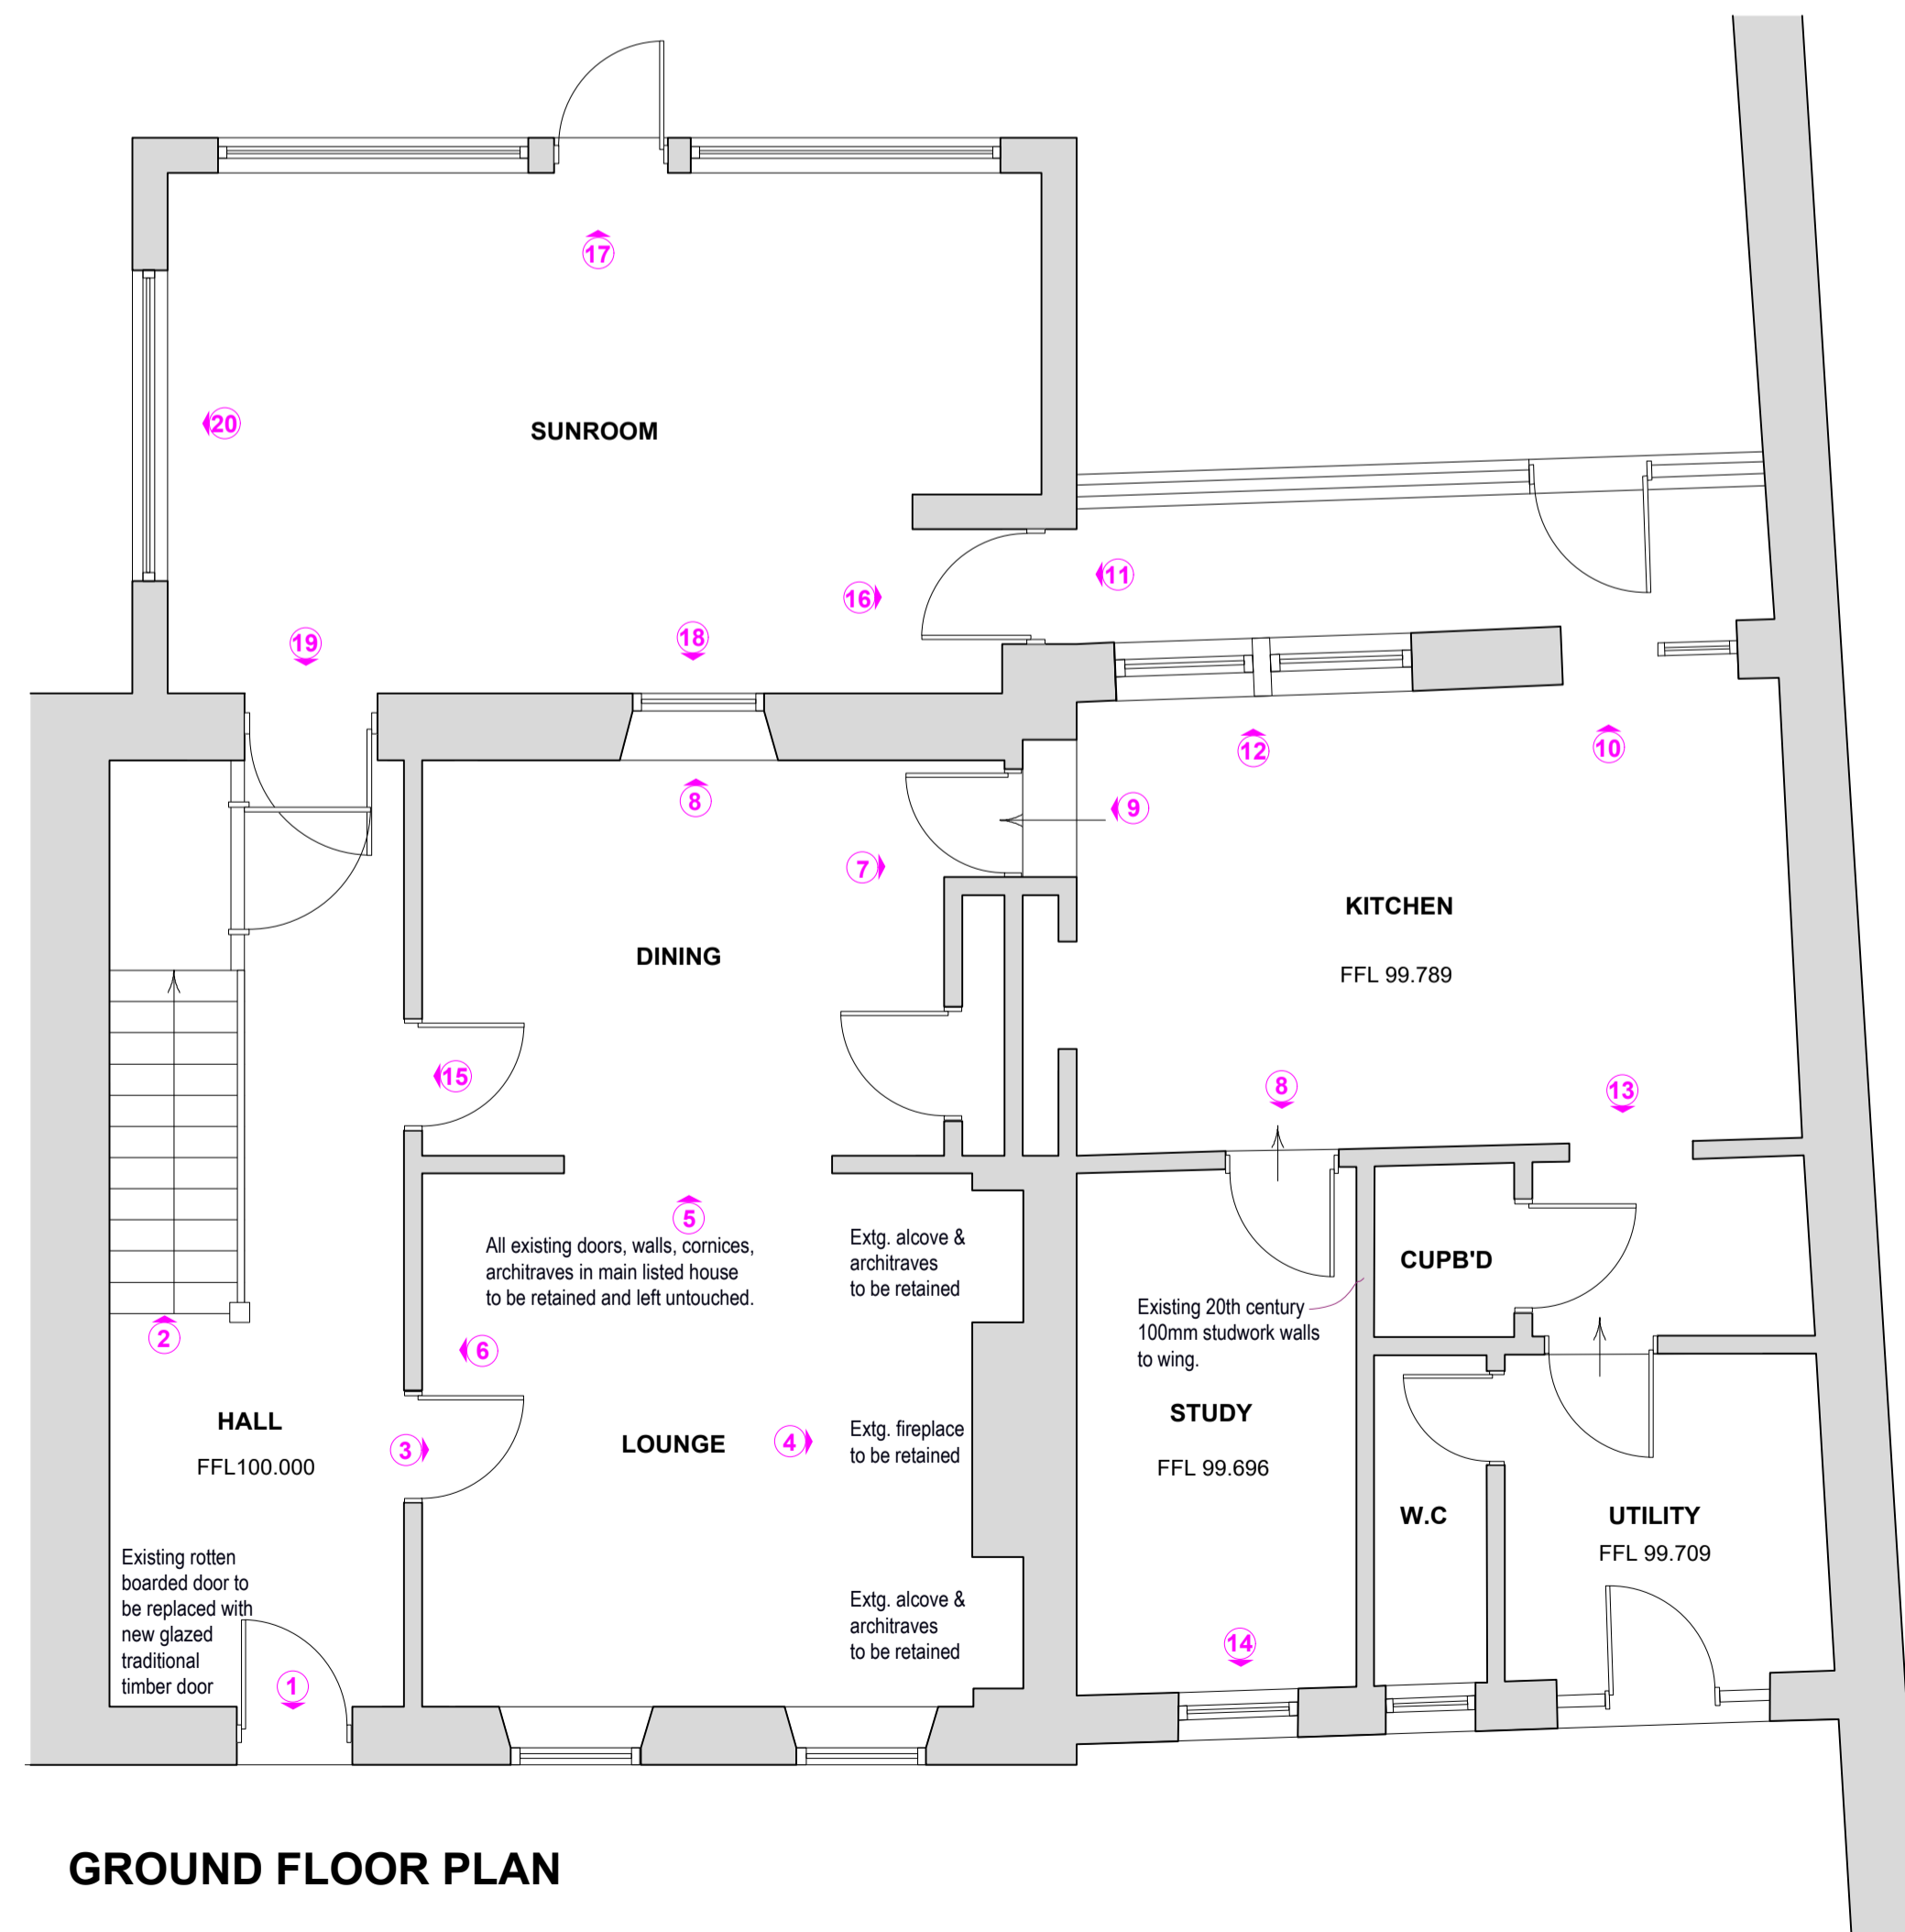

GROUND FLOOR PLAN

KEY	
①	Photo direction view (see statement of significance document)


COPYRIGHT  
The copyright of this drawing is vested in the architects.

NOTES  
Any discrepancies found on this drawing must be reported to the architects immediately.  
Figured dimensions to be used in preference to scaled dimensions.  
Contractors must check all dimensions on site prior to commencement of work.

REVISIONS

No.	Date	Description	Drawn

Site Location Plan - 1:2500

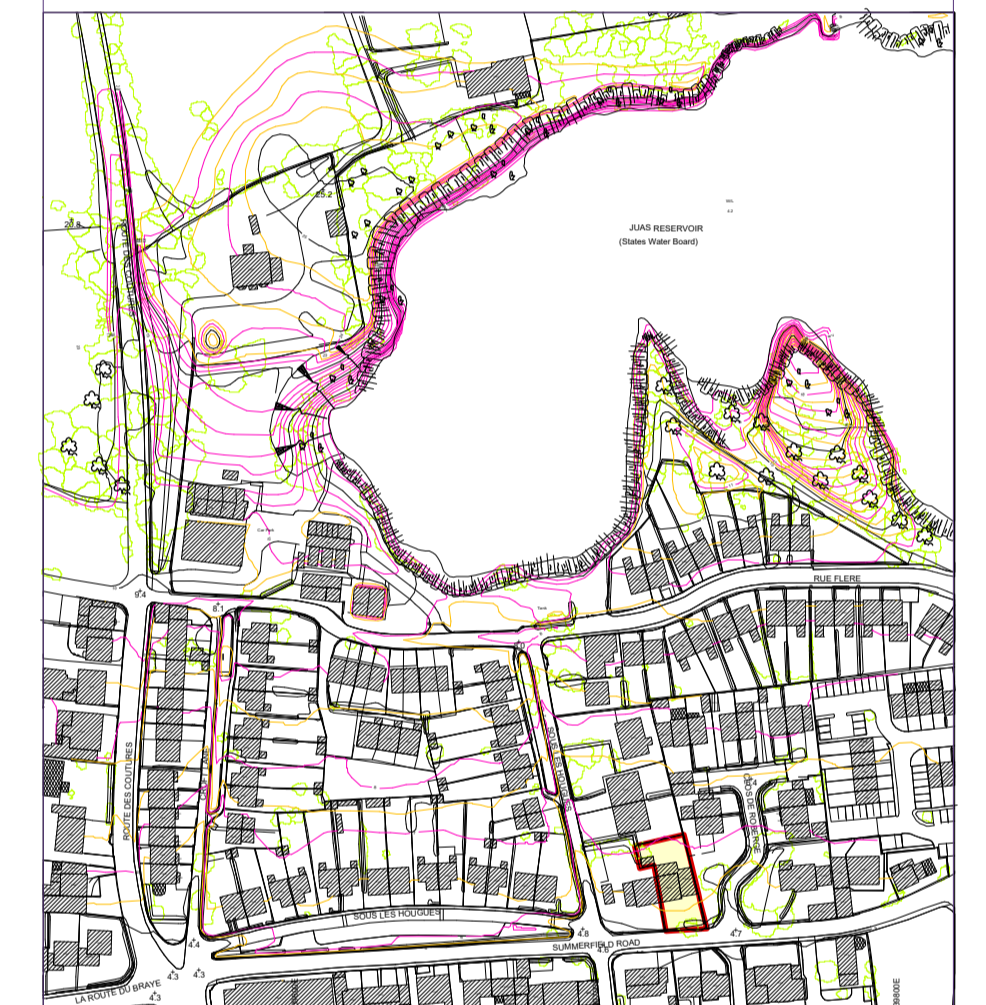

**TORODE**  
ARCHITECTURE | CHARTERED SURVEYING  
david@torodearchitects.co.uk - 01481 251218

JOB	Villa Rosa formally Lea Hurst Summerfield Road Vale Guernsey GY3 5UH for Mr. A. Spinola
Drawing	Survey drawing - Floor plans
Scale	1:50
Date	Jan 2020
Signed	
Drawn	Jf
Dwg. No.	6140- 02