


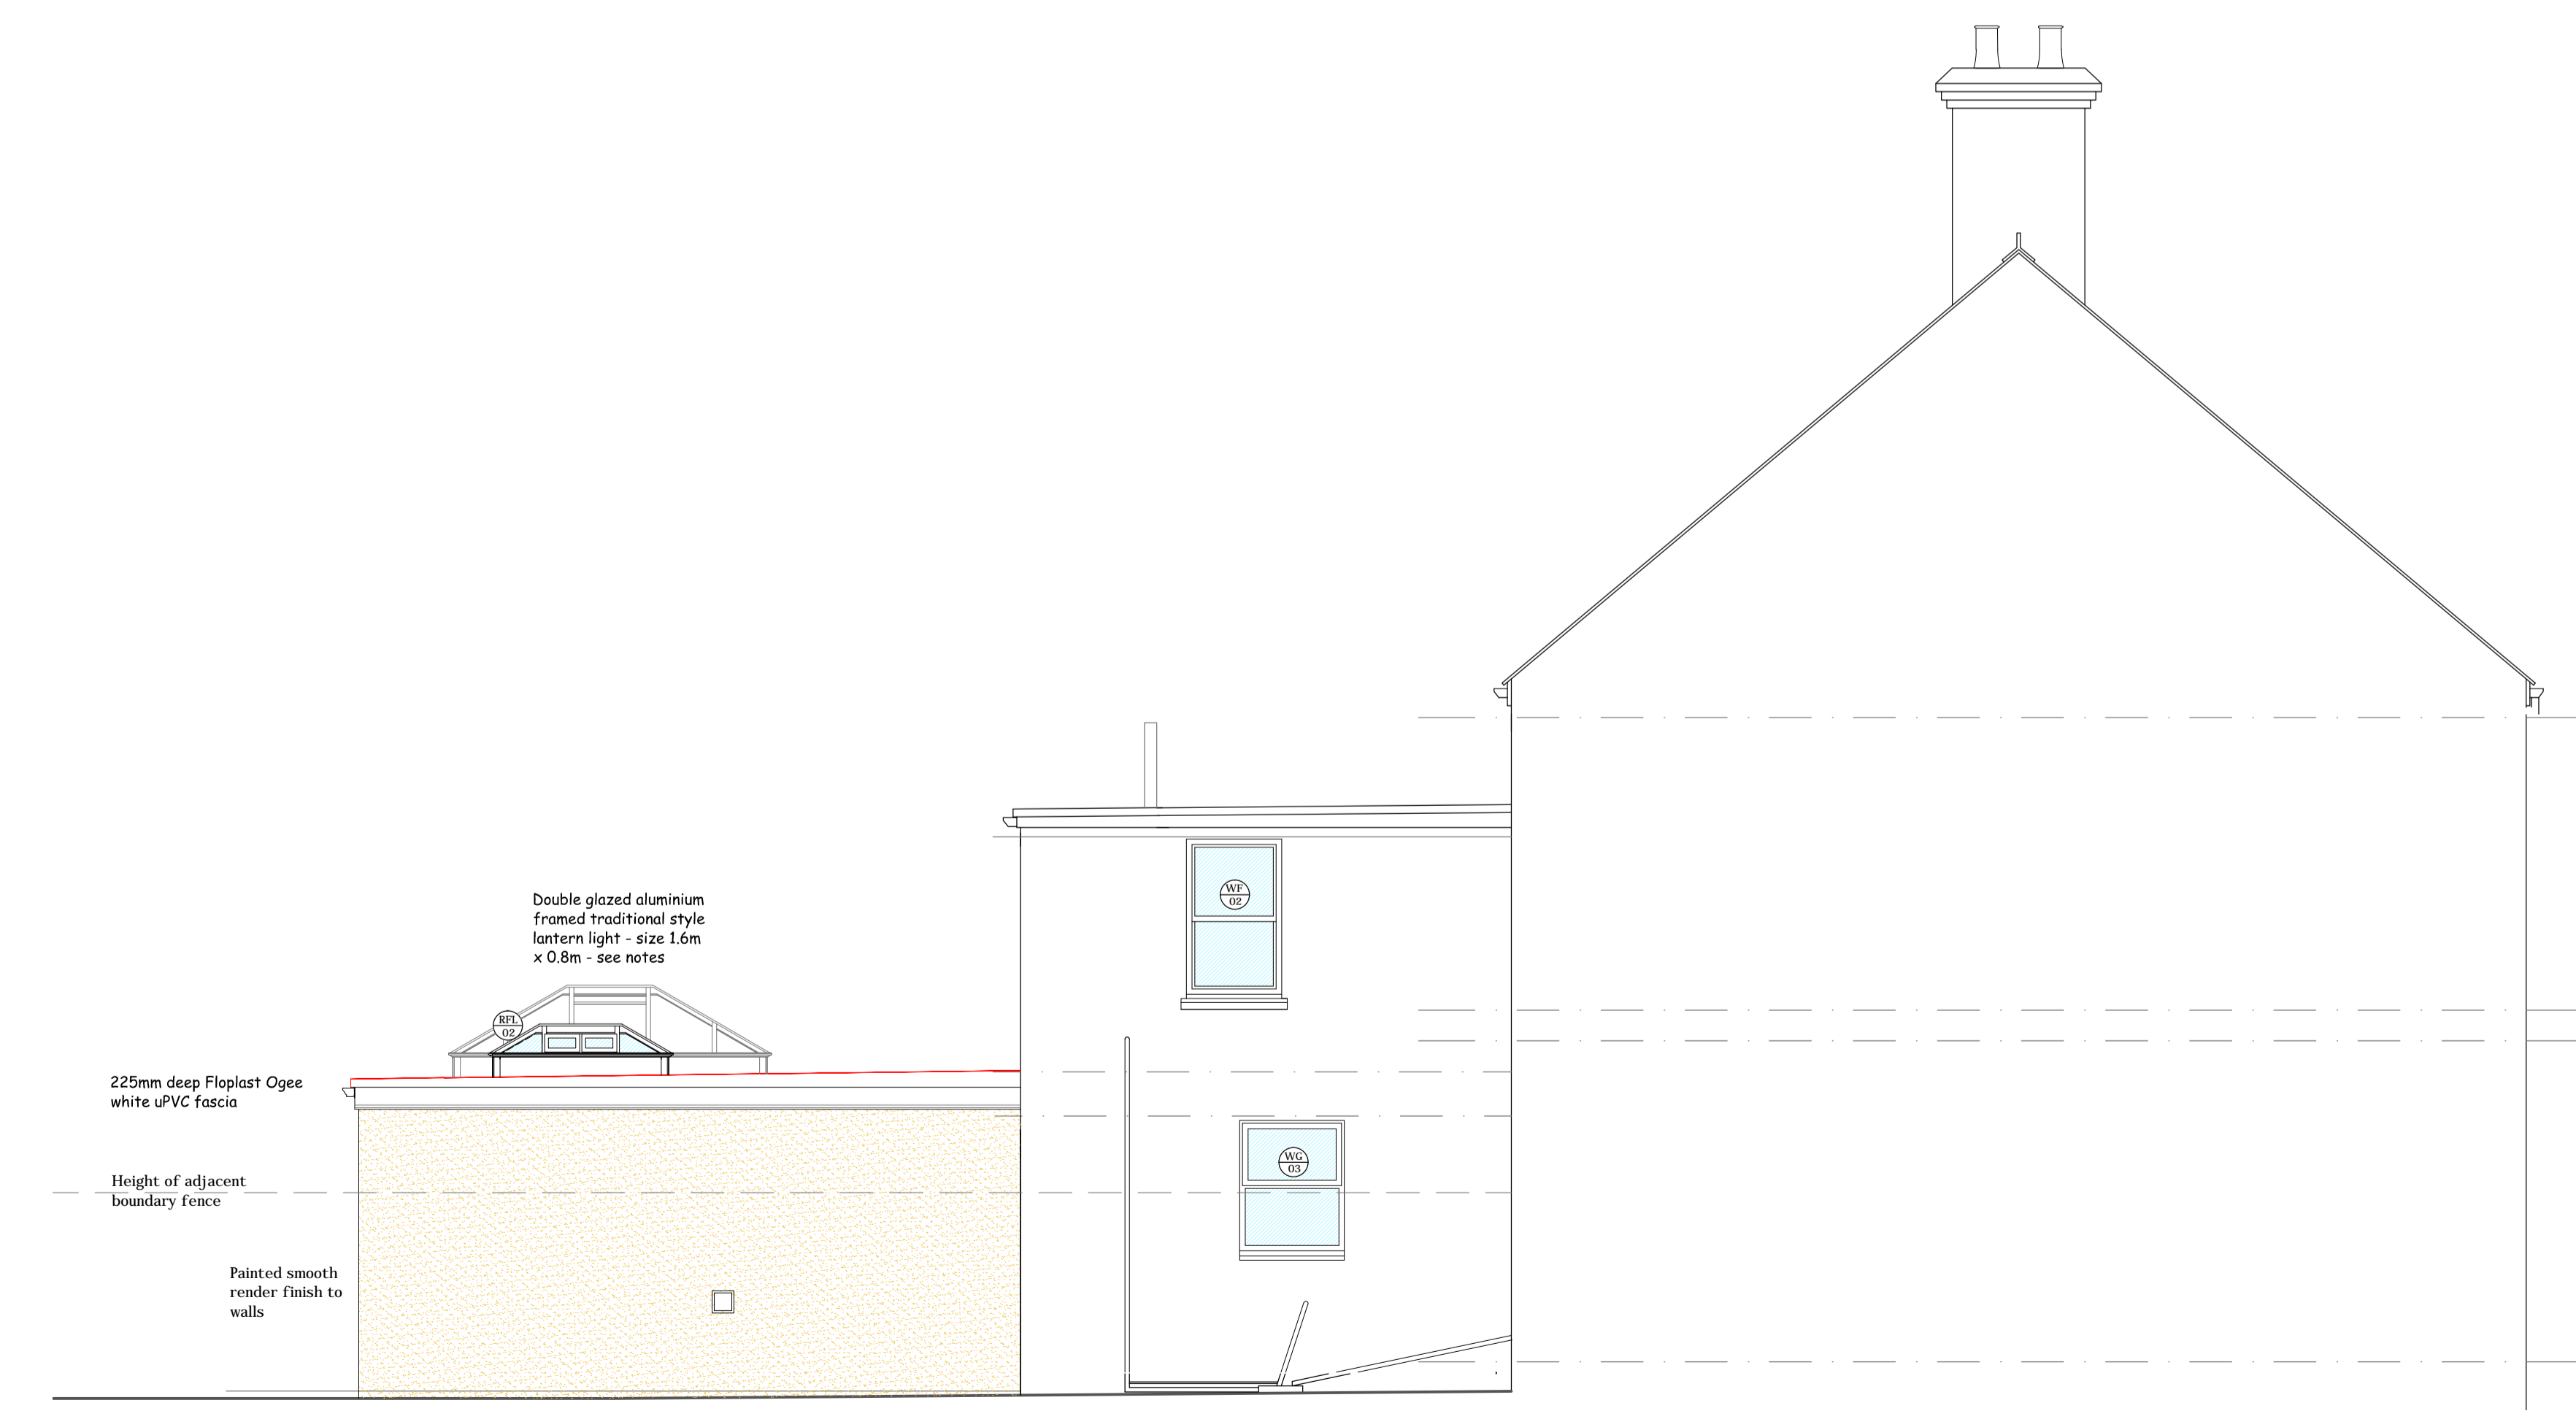

**South Elevation.**  
Scale - 1:50.



**East Elevation.**  
Scale - 1:50.



**North Elevation.**  
Scale - 1:50.

This drawing is to be read in-conjunction with drawing No's: 1394-WD-01, 03, 04, & 05.

COPYRIGHT THE COPYRIGHT OF THIS DRAWING IS THE PROPERTY OF DIRECT ARCHITECTURAL SOLUTIONS LTD.  DIMENSIONS ALL DIMENSIONS WHERE APPLICABLE TO BE CHECKED ON SITE PRIOR TO WORKS COMMENCING				<b>DIRECT ARCHITECTURAL SOLUTIONS</b> <small>CHARTERED SURVEYOR - ARCHITECTURAL TECHNOLOGIST - PROJECT MANAGEMENT</small> <small>CLOS DU GAINS, RUE DU GAINS. TEL - OFFICE +44 (0)1481 266311. ST PETERS, GUERNSEY, GY7. FAXSIMILE +44 (0)1481 266322.</small>	
REVISION					
REV.	DATE	DESCRIPTION	SIG.	PROJECT	<b>Extension and Alterations to Existing Dwelling at St Brendans, Kings Road, St Peter Port, Guernsey.</b>
				CLIENT	<b>Mr. &amp; Mrs. C. Waldron.</b>
				DRAWING	<b>Working Drawing - Elevations.</b>
				SCALE	<b>1:50.</b>
				DRAWN	<i>Carl and JB.</i>
				DATE	<b>9th December 2019.</b>
				DRAWING NO.	<b>1394-WD-02.</b>
				REVISION	