




Location Plan 1-1250

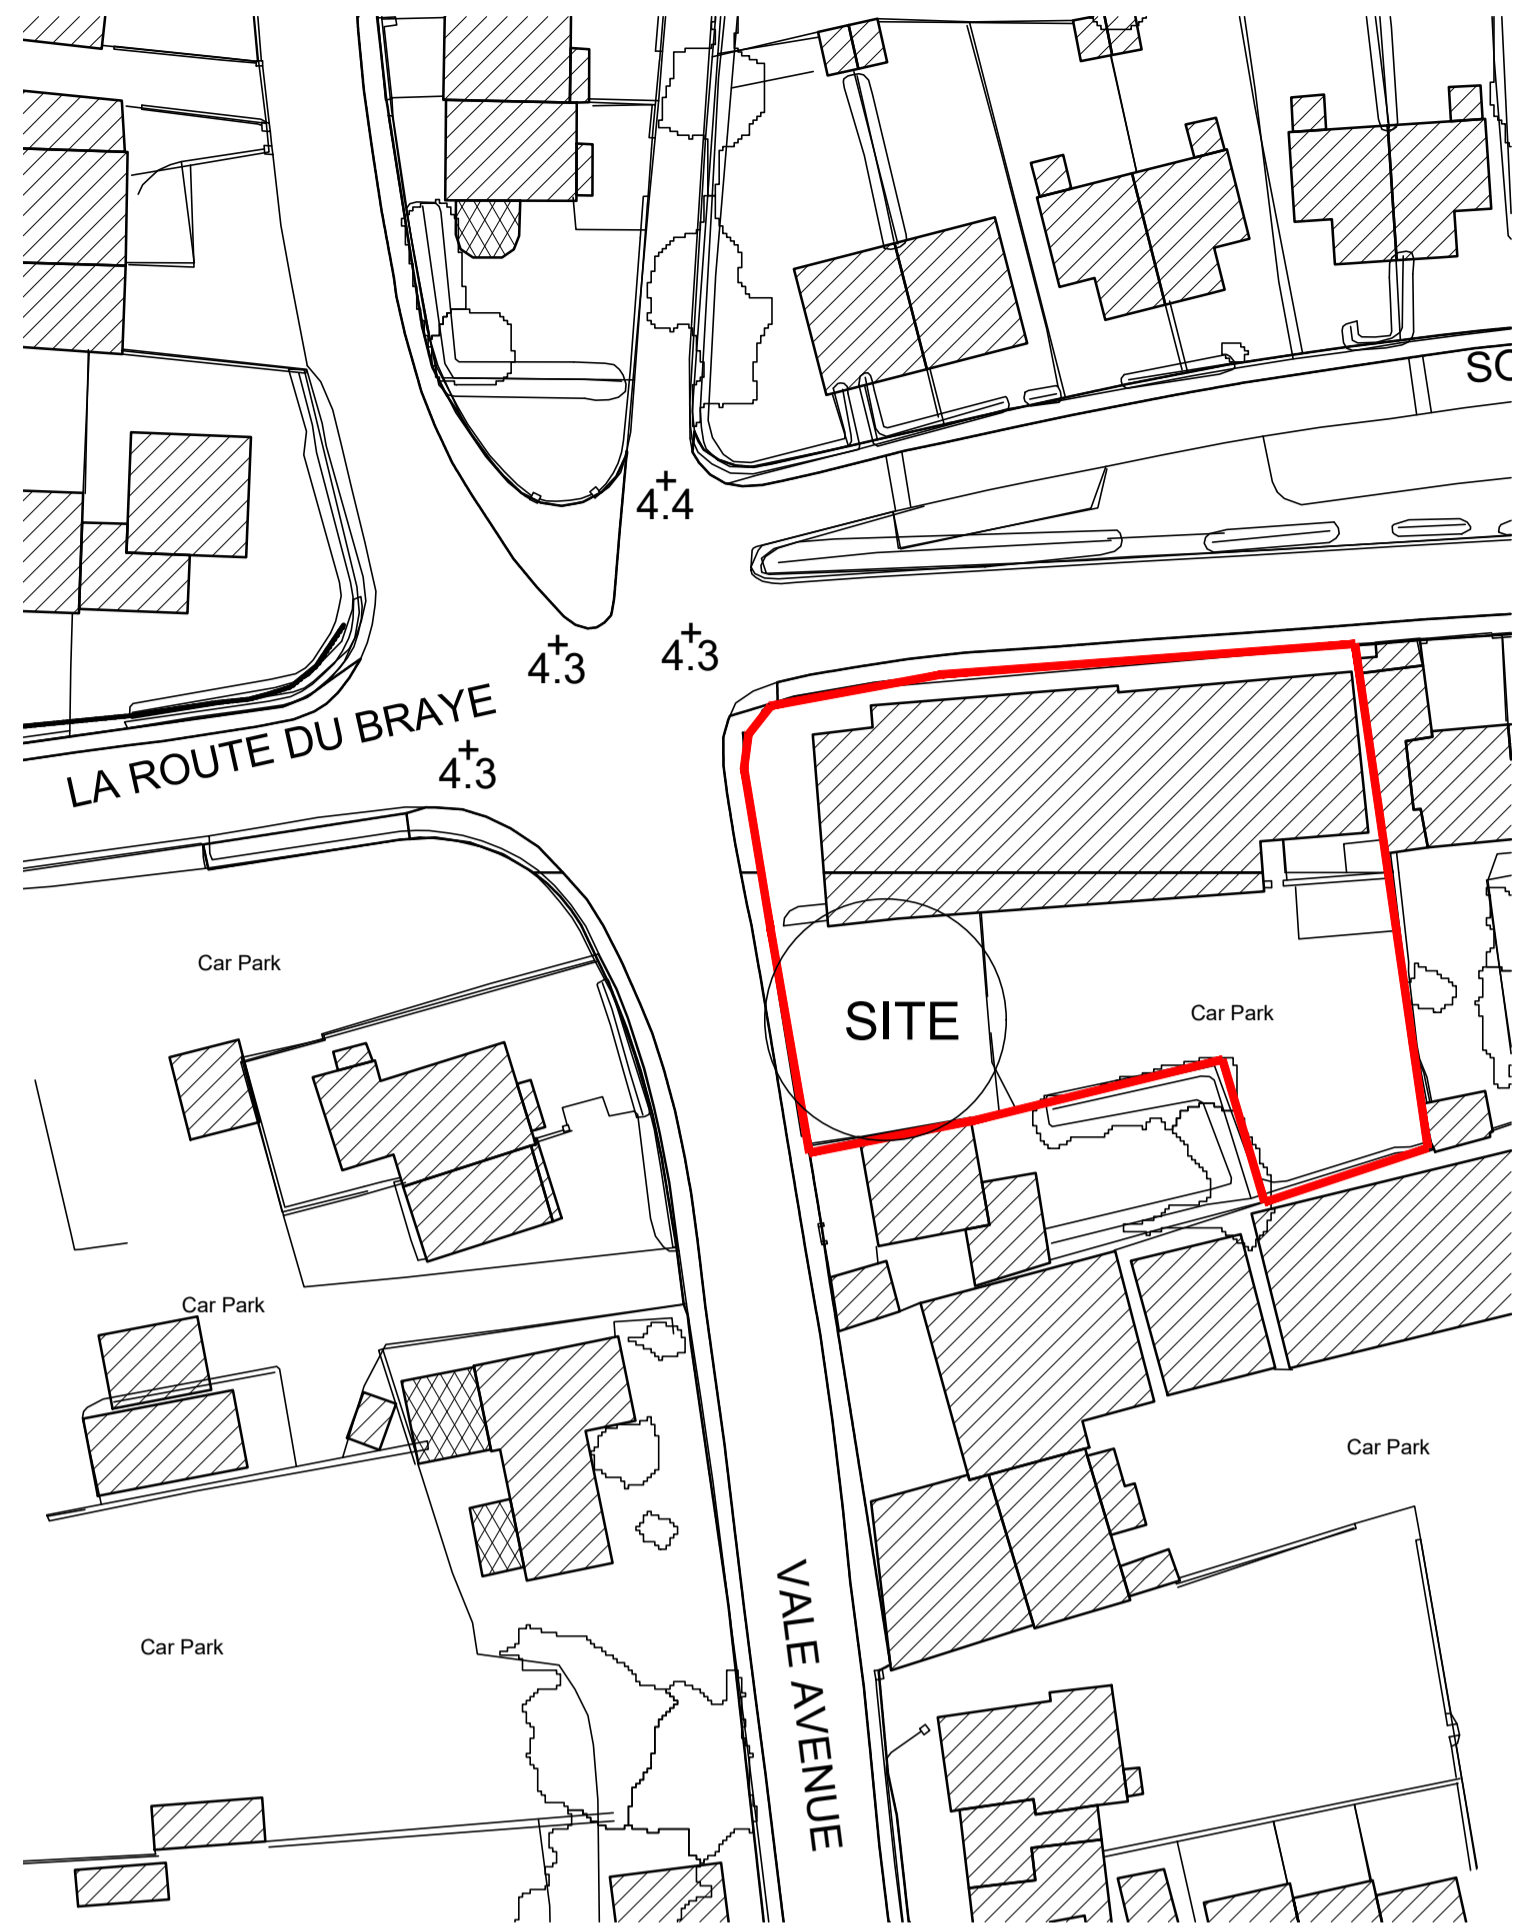

Block Plan 1-500

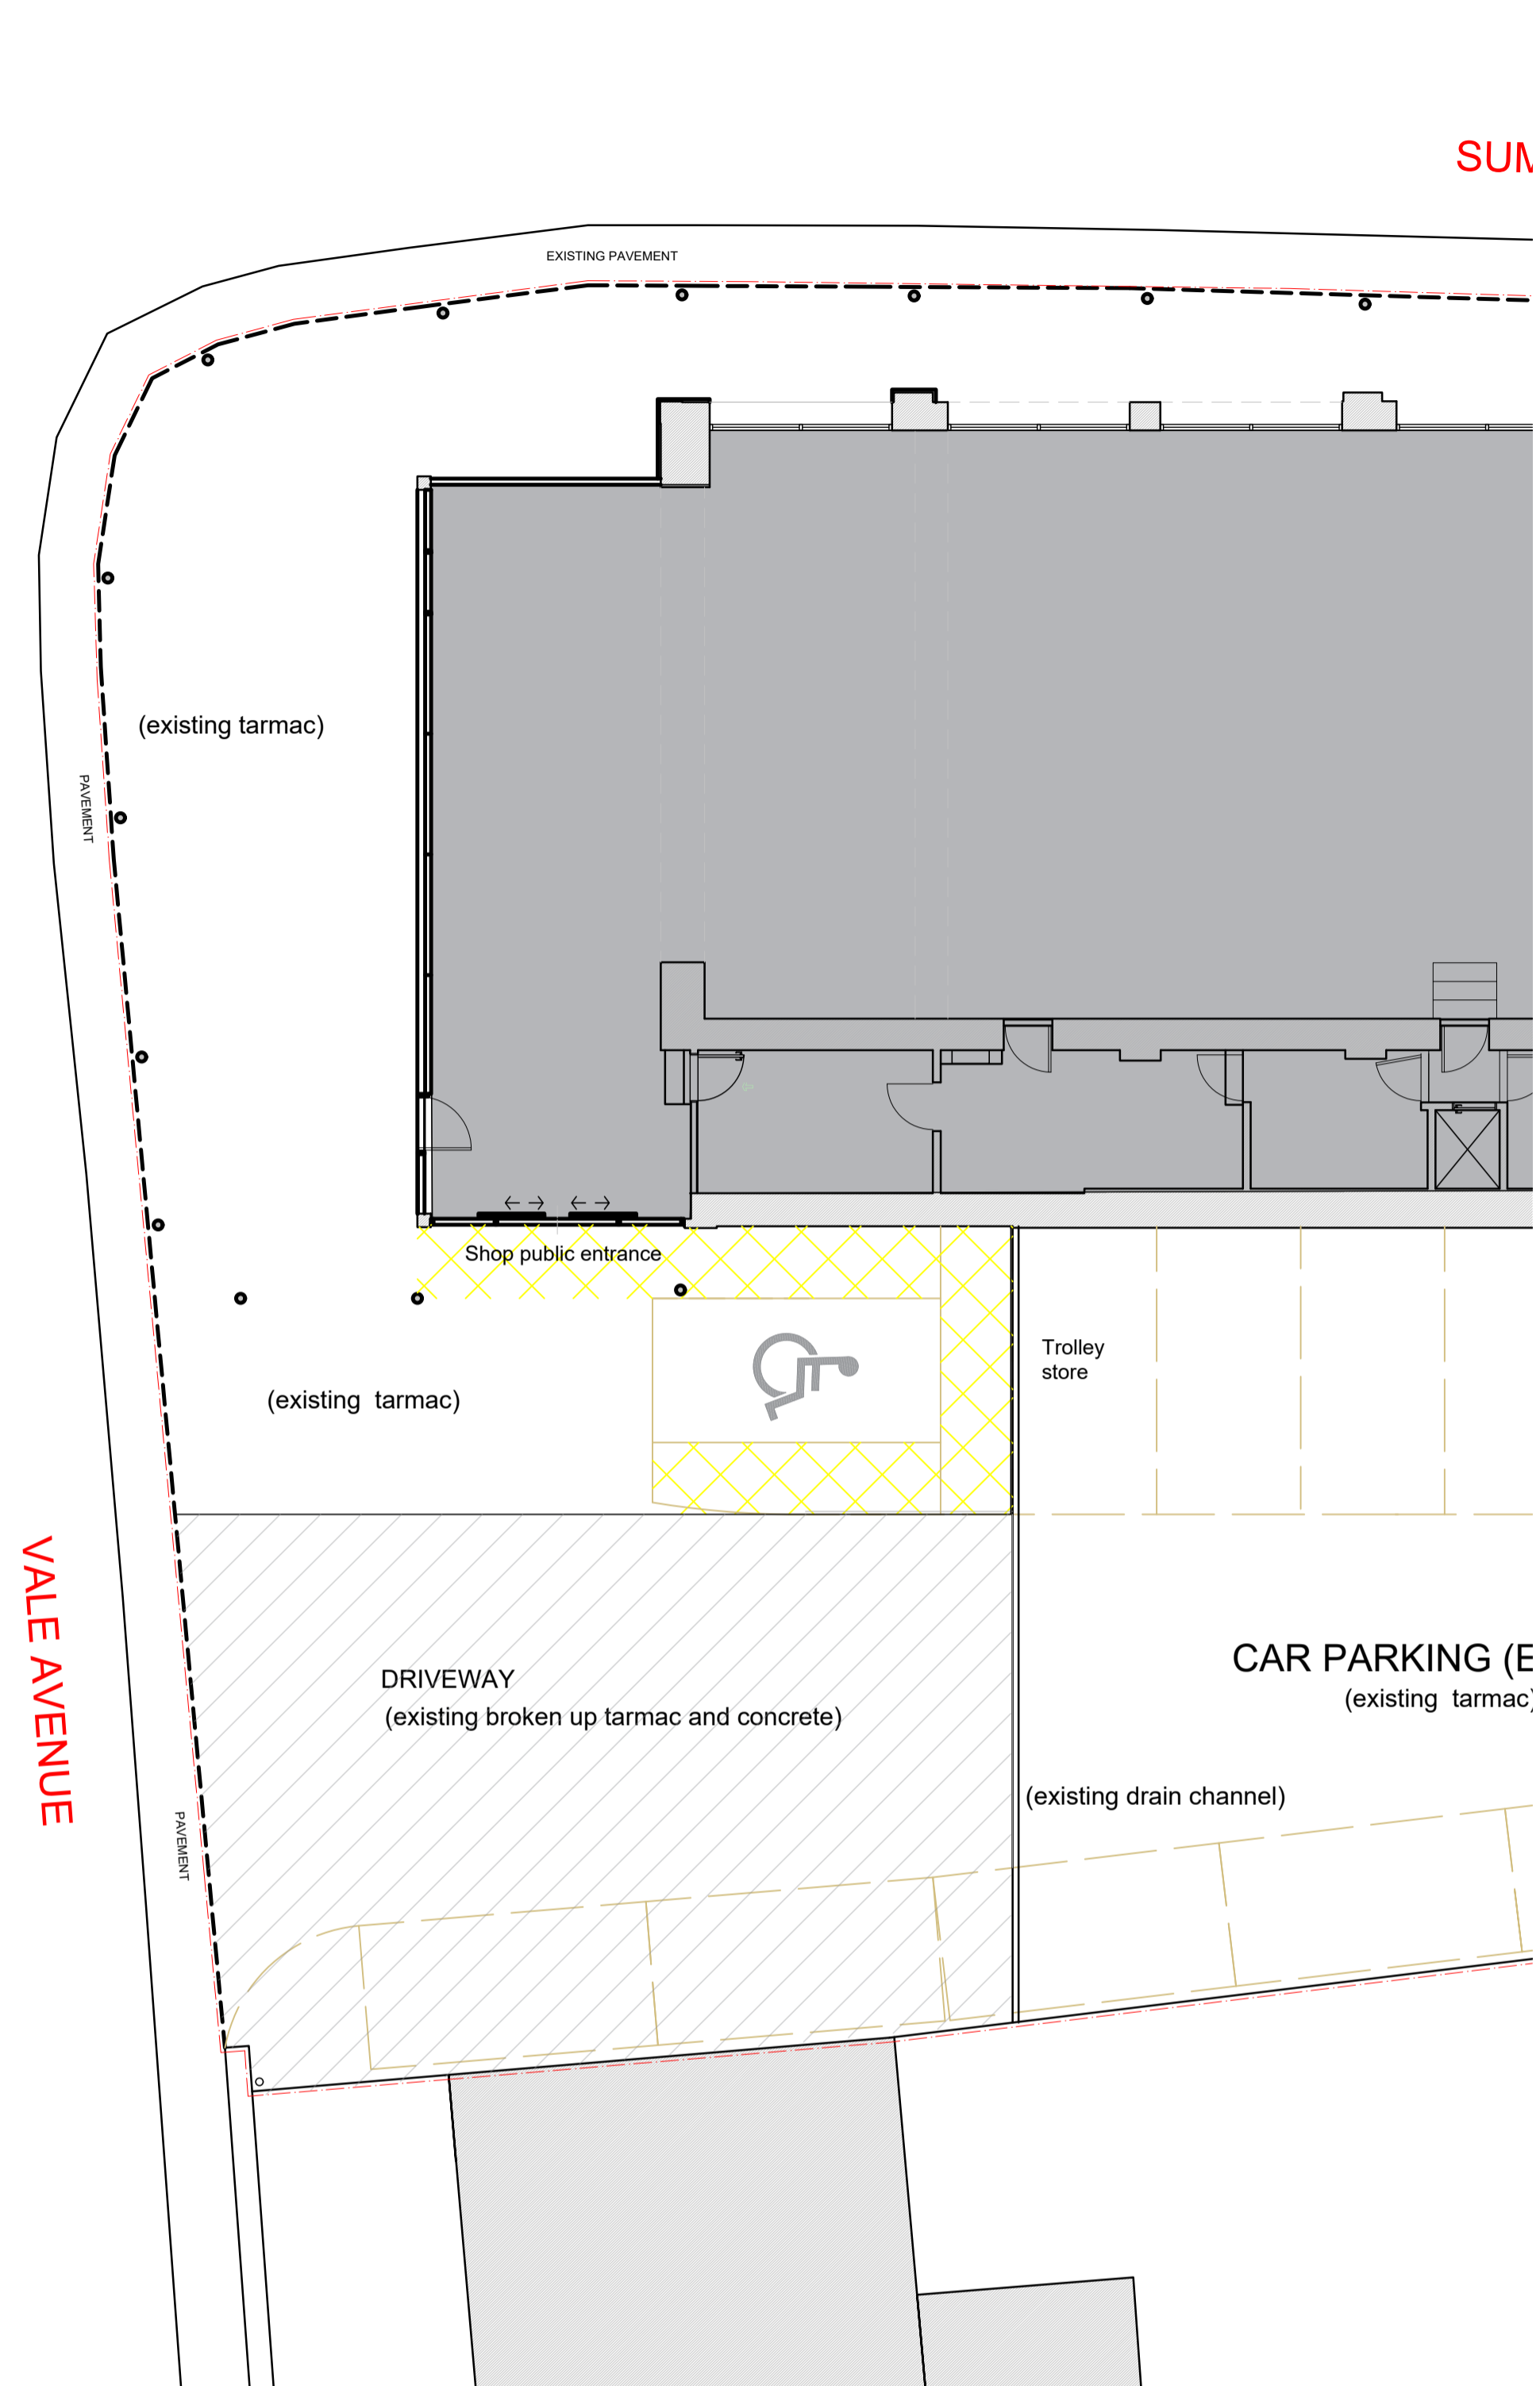

Existing Plan scale 1-100 at A1

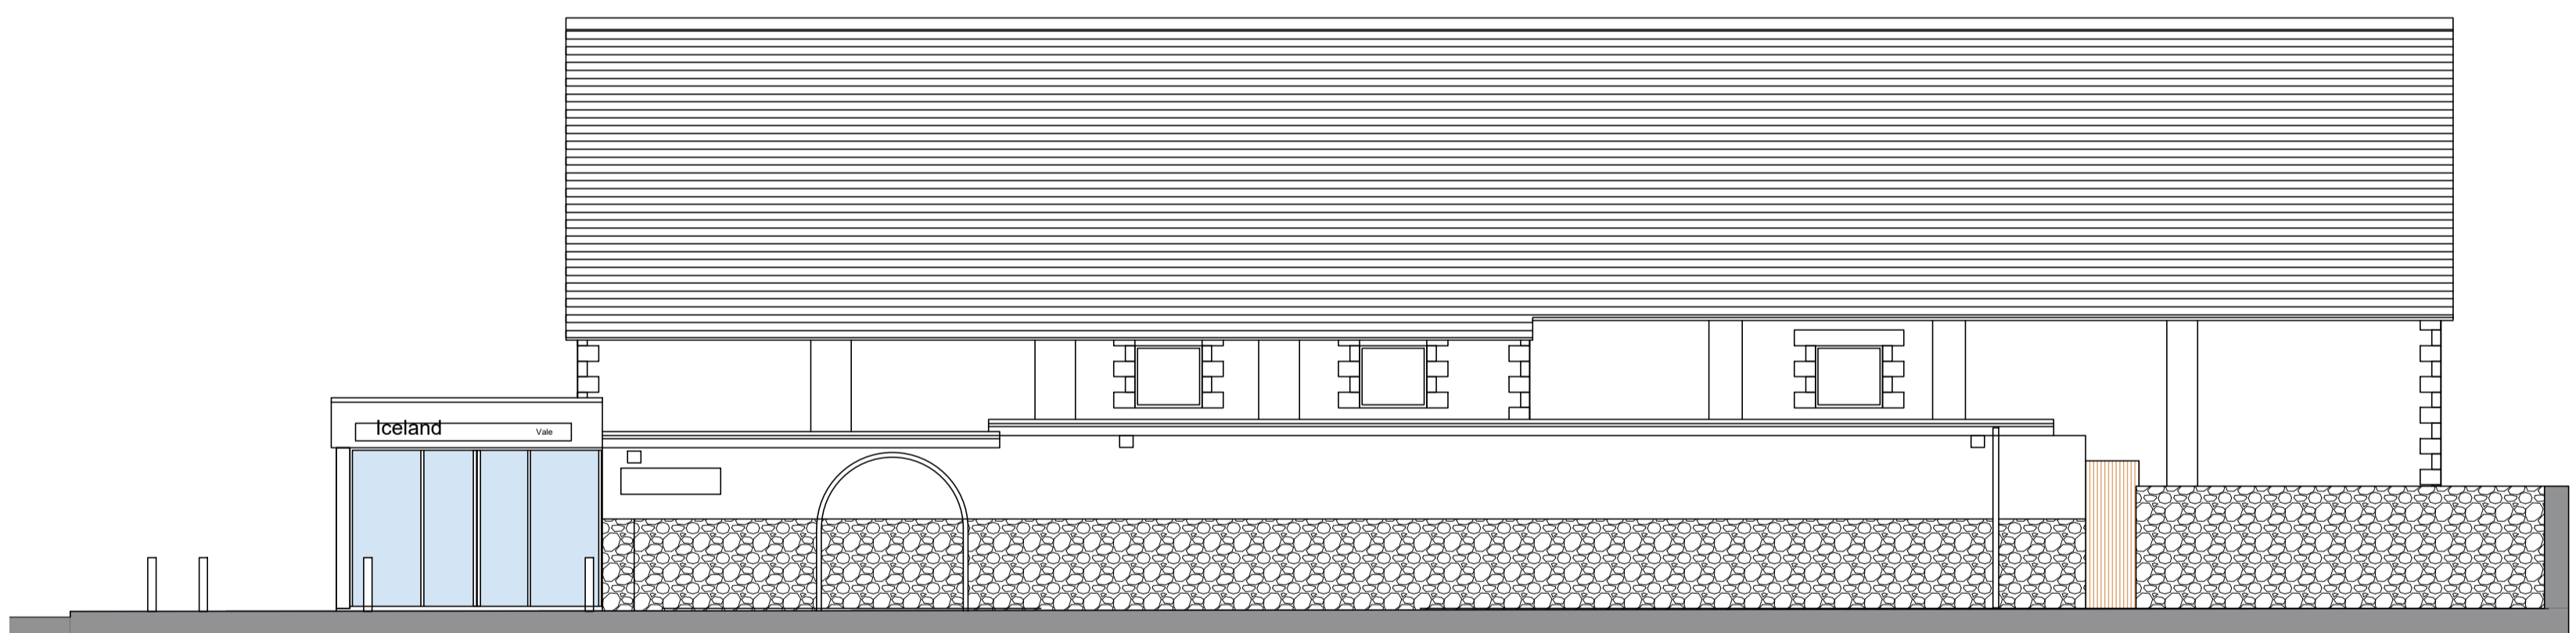

South Elevation scale 1-100 at A1



West Elevation scale 1-100 at A1



North Elevation scale 1-100 at A1

**Copyright**  
The Copyright of this drawing is the property of the Architects and may not be reproduced without their written permission.

**Important Note:**  
Figured Dimensions where shown should be used in all circumstances where no dimensions exist or if any discrepancies are found report to Architects.  
DO NOT scale from electronic or hard copy drawings.  
Electronic files must be checked against a hardcopy of the drawing.  
The Contractor must check all dimensions & levels on site and any discrepancies found, reported to the Architects.  
The information shown on the drawing should be referred to for architectural design only. Civil, Structural, Building Services and other specialist information shown on this drawing is notional and for indicative purposes only. Refer to specialist/consultant drawings.

**ALL SUBJECT TO  
DETAIL SURVEY**

Digimap Ref: 29  
Status  
**PLANNING**

Revisions	



project  
Proposed alterations to  
main entrance  
Iceland, Vale  
for Sandpiper CI

title  
As Existing

scale see drawing at A1


date February 2020 drawn

drawing  
number AA41-10417-S1-01


revision

Lovell Ozanne & Partners Ltd, Chartered Architects and Surveyors  
Island House, Grande Rue, St Martins, Guernsey, GY4 6RU  
Tel. 01481 235397 Fax 01481 237749  
E-Mail admin@lovellozanne.com Web www.lovellozanne.com




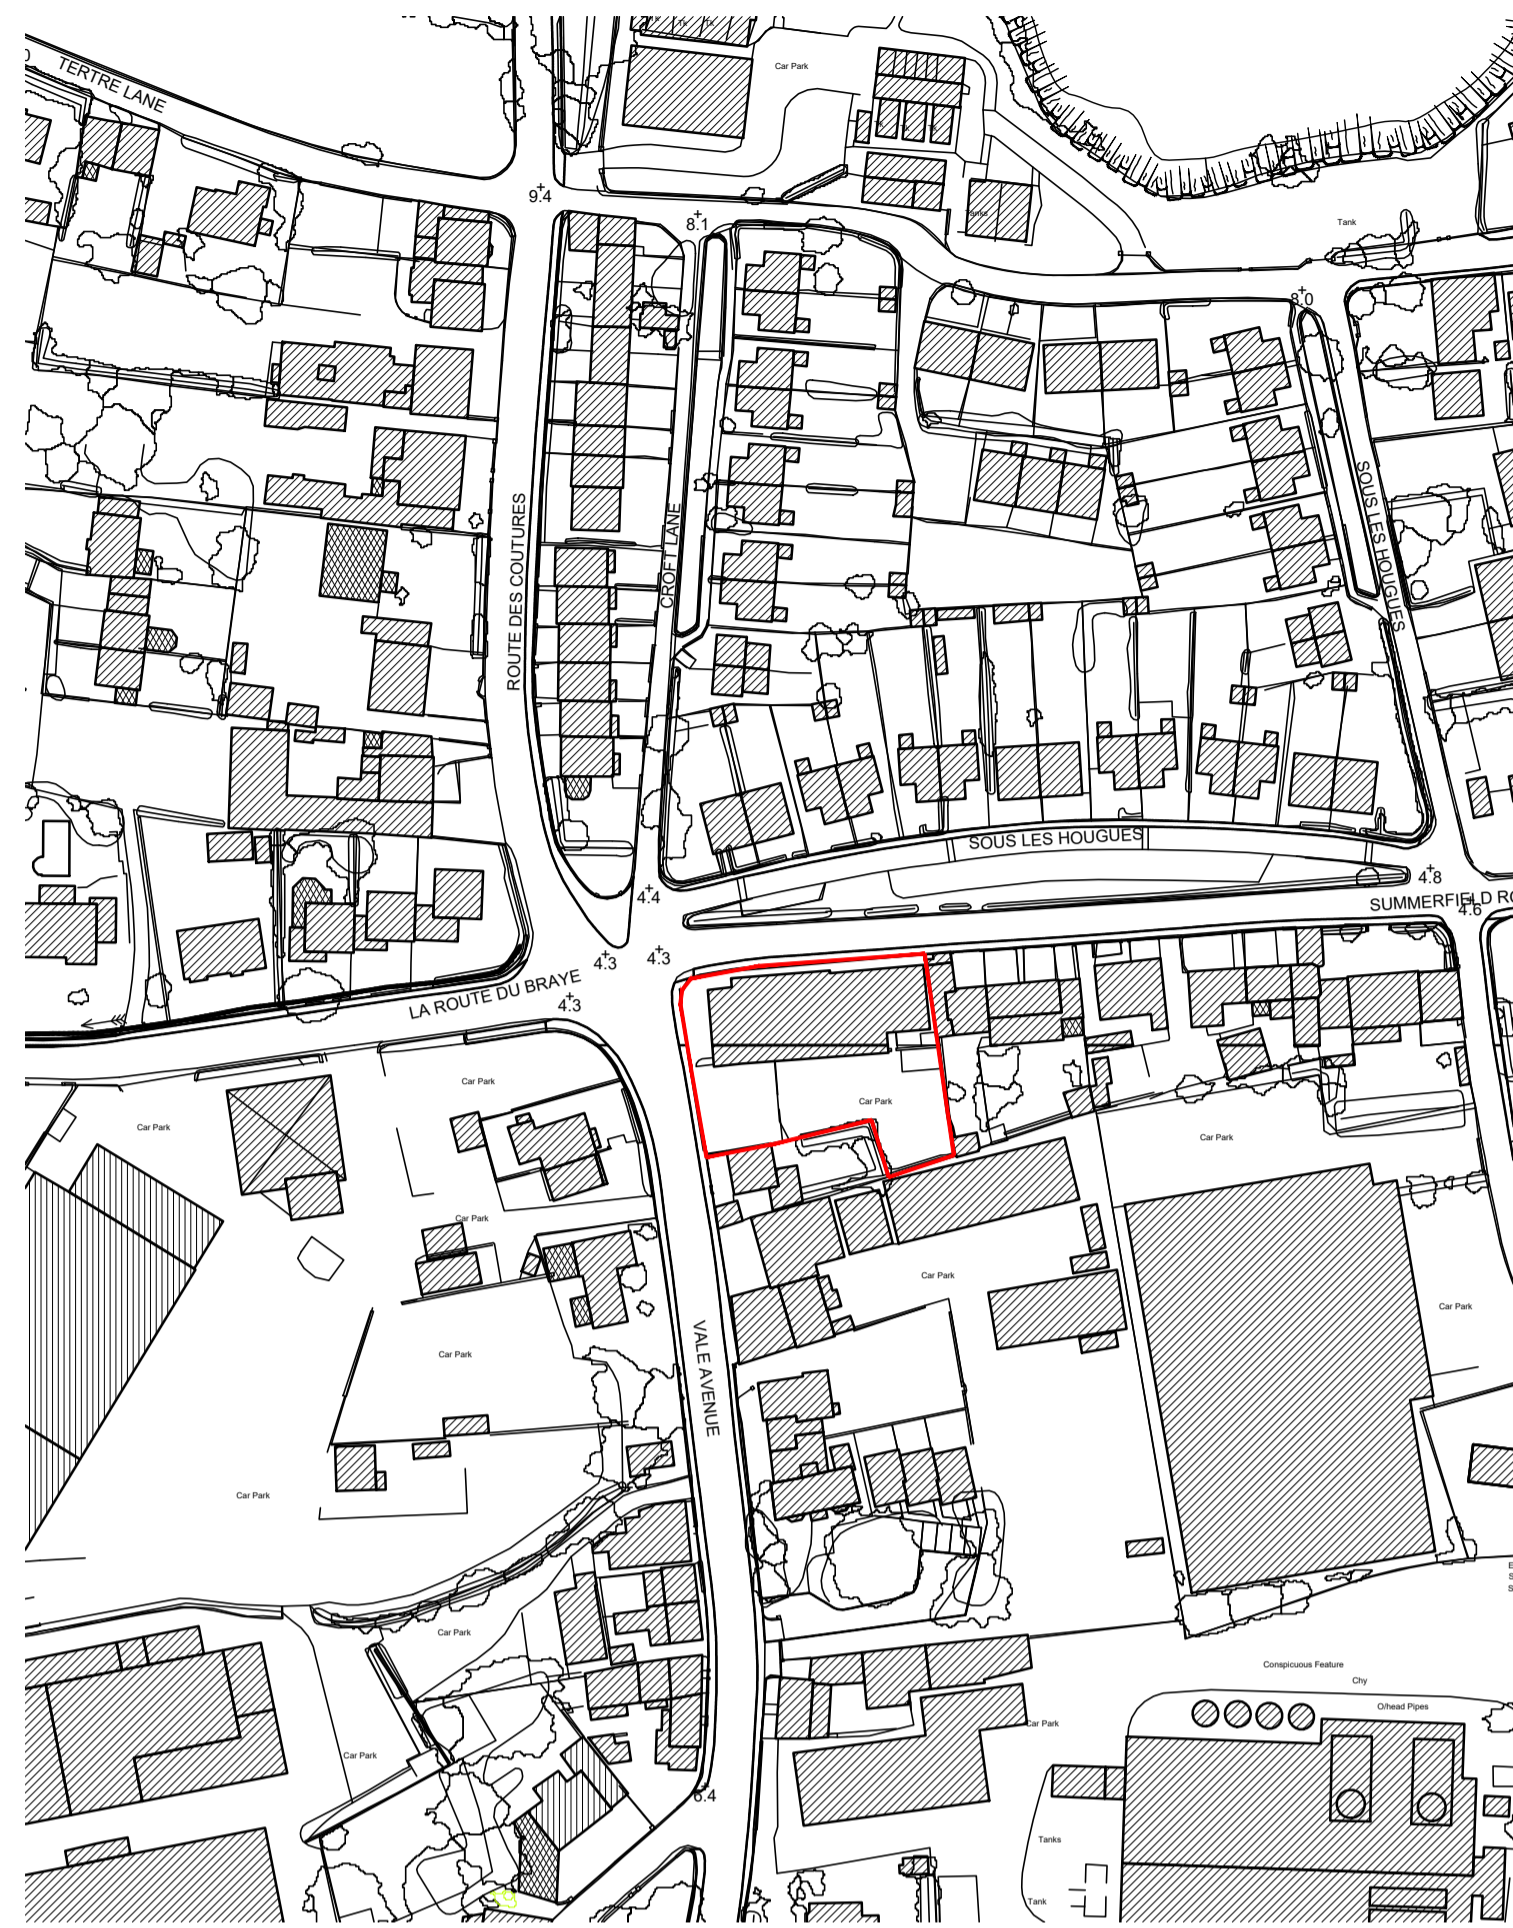


Location Plan 1-1250

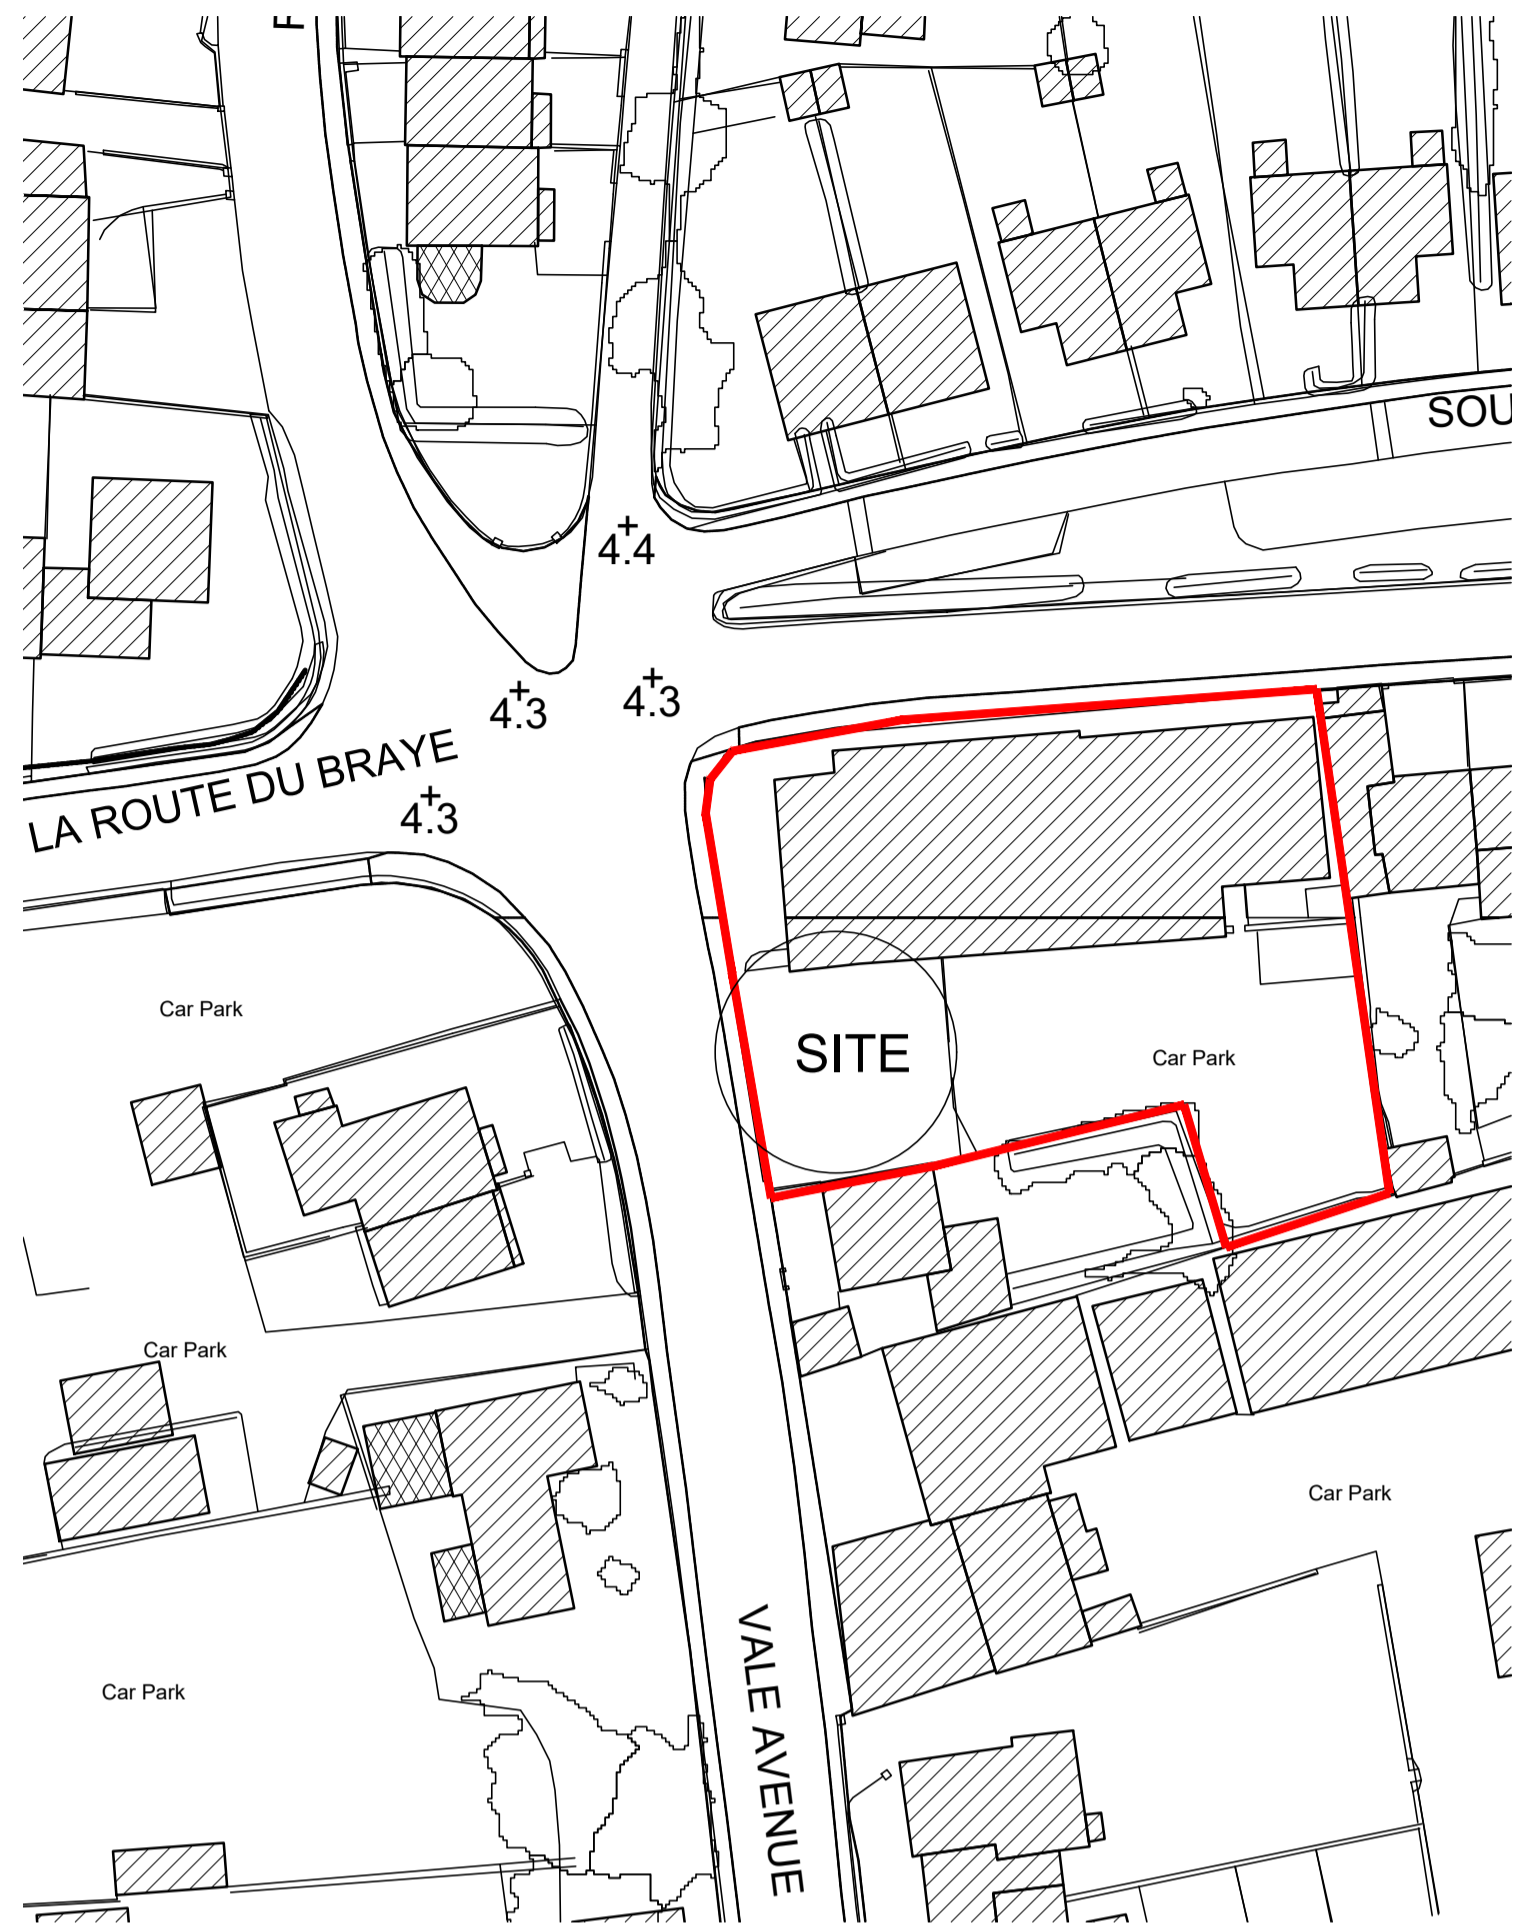


Block Plan 1- 500

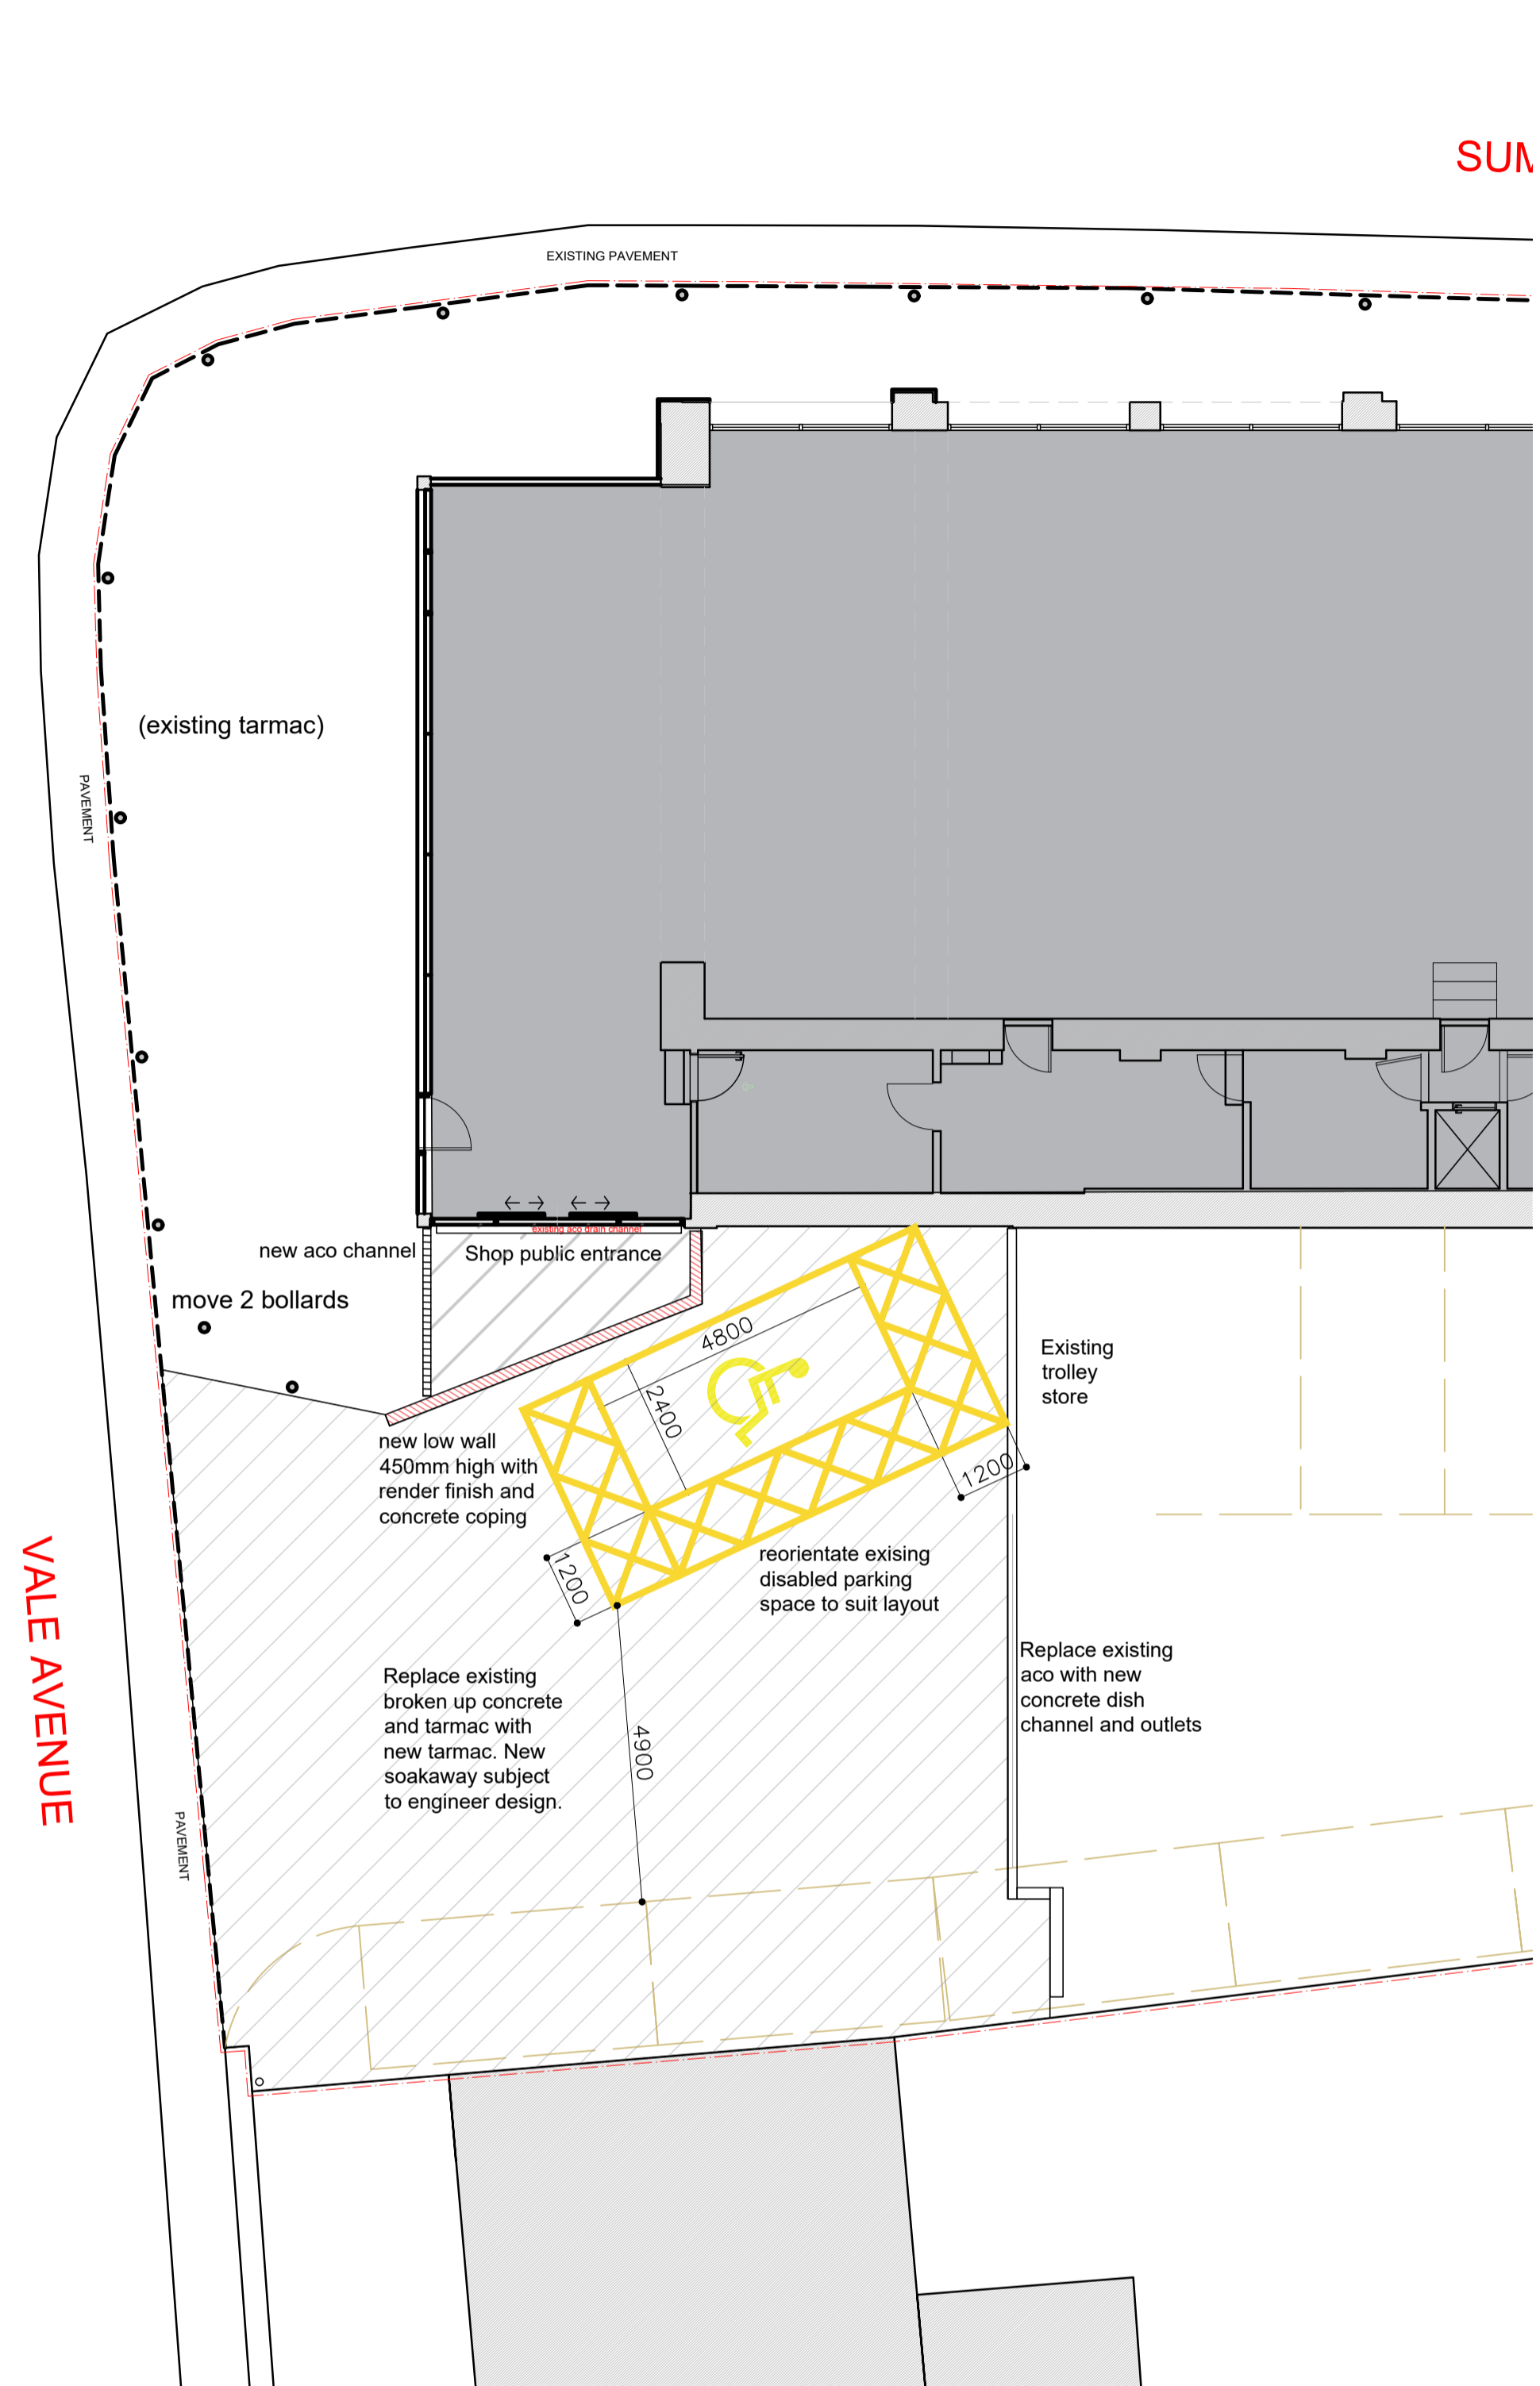

Proposed Plan scale 1-100 at A1

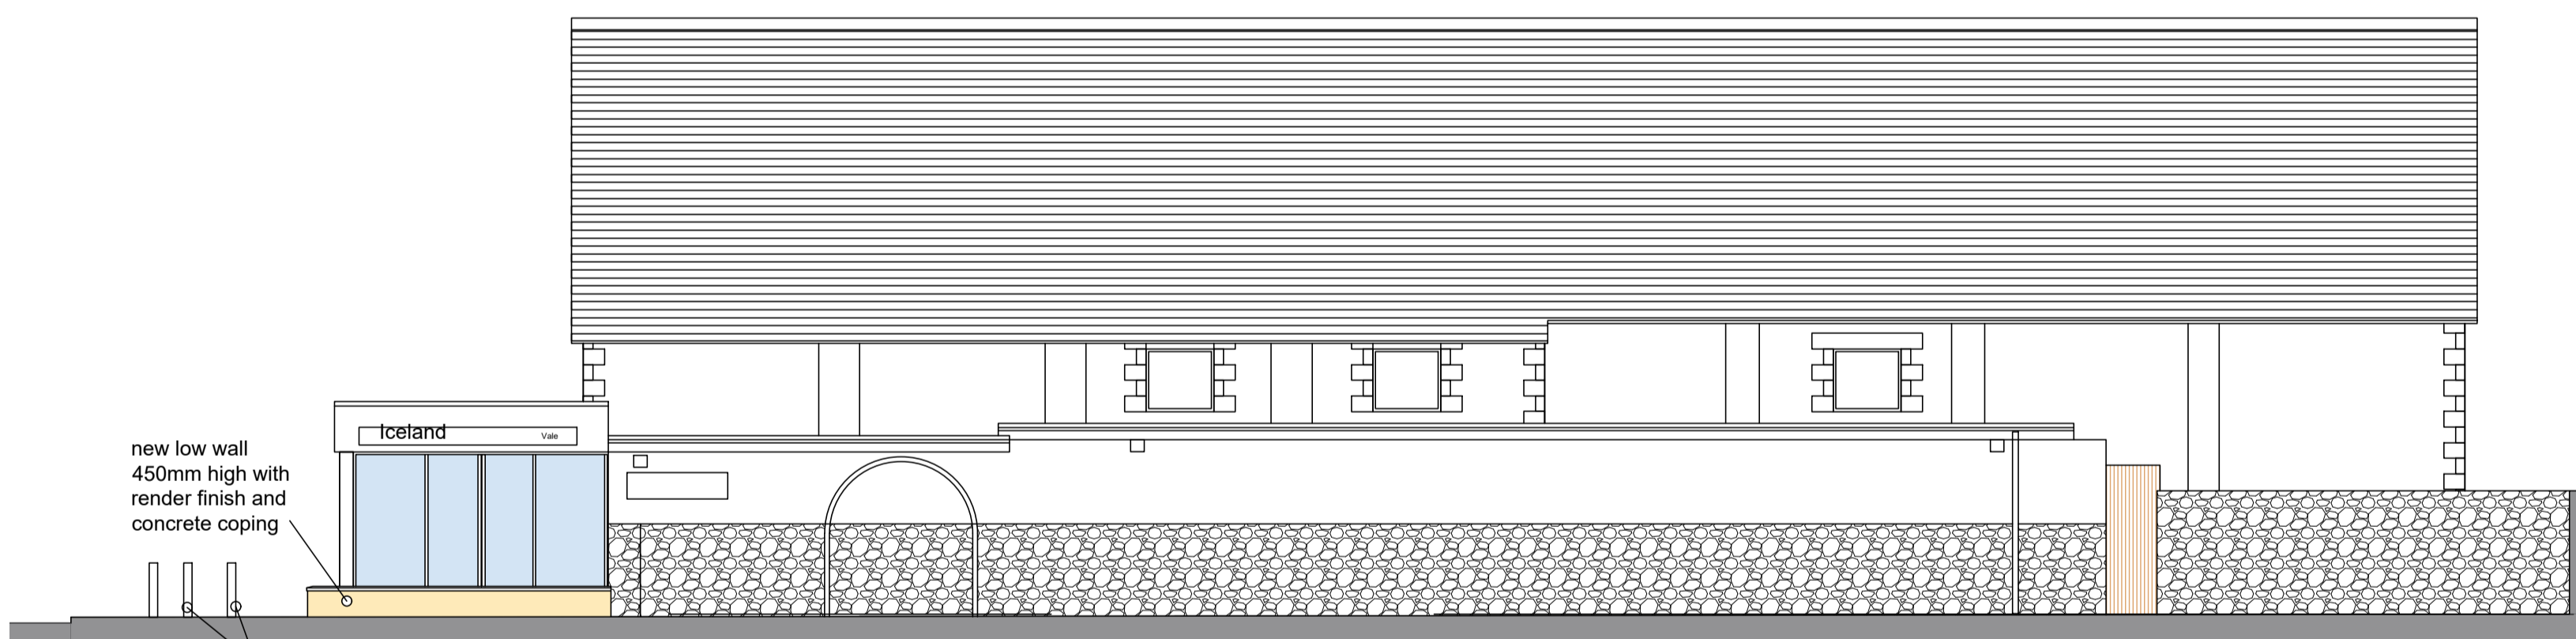

South Elevation scale 1-100 at A1

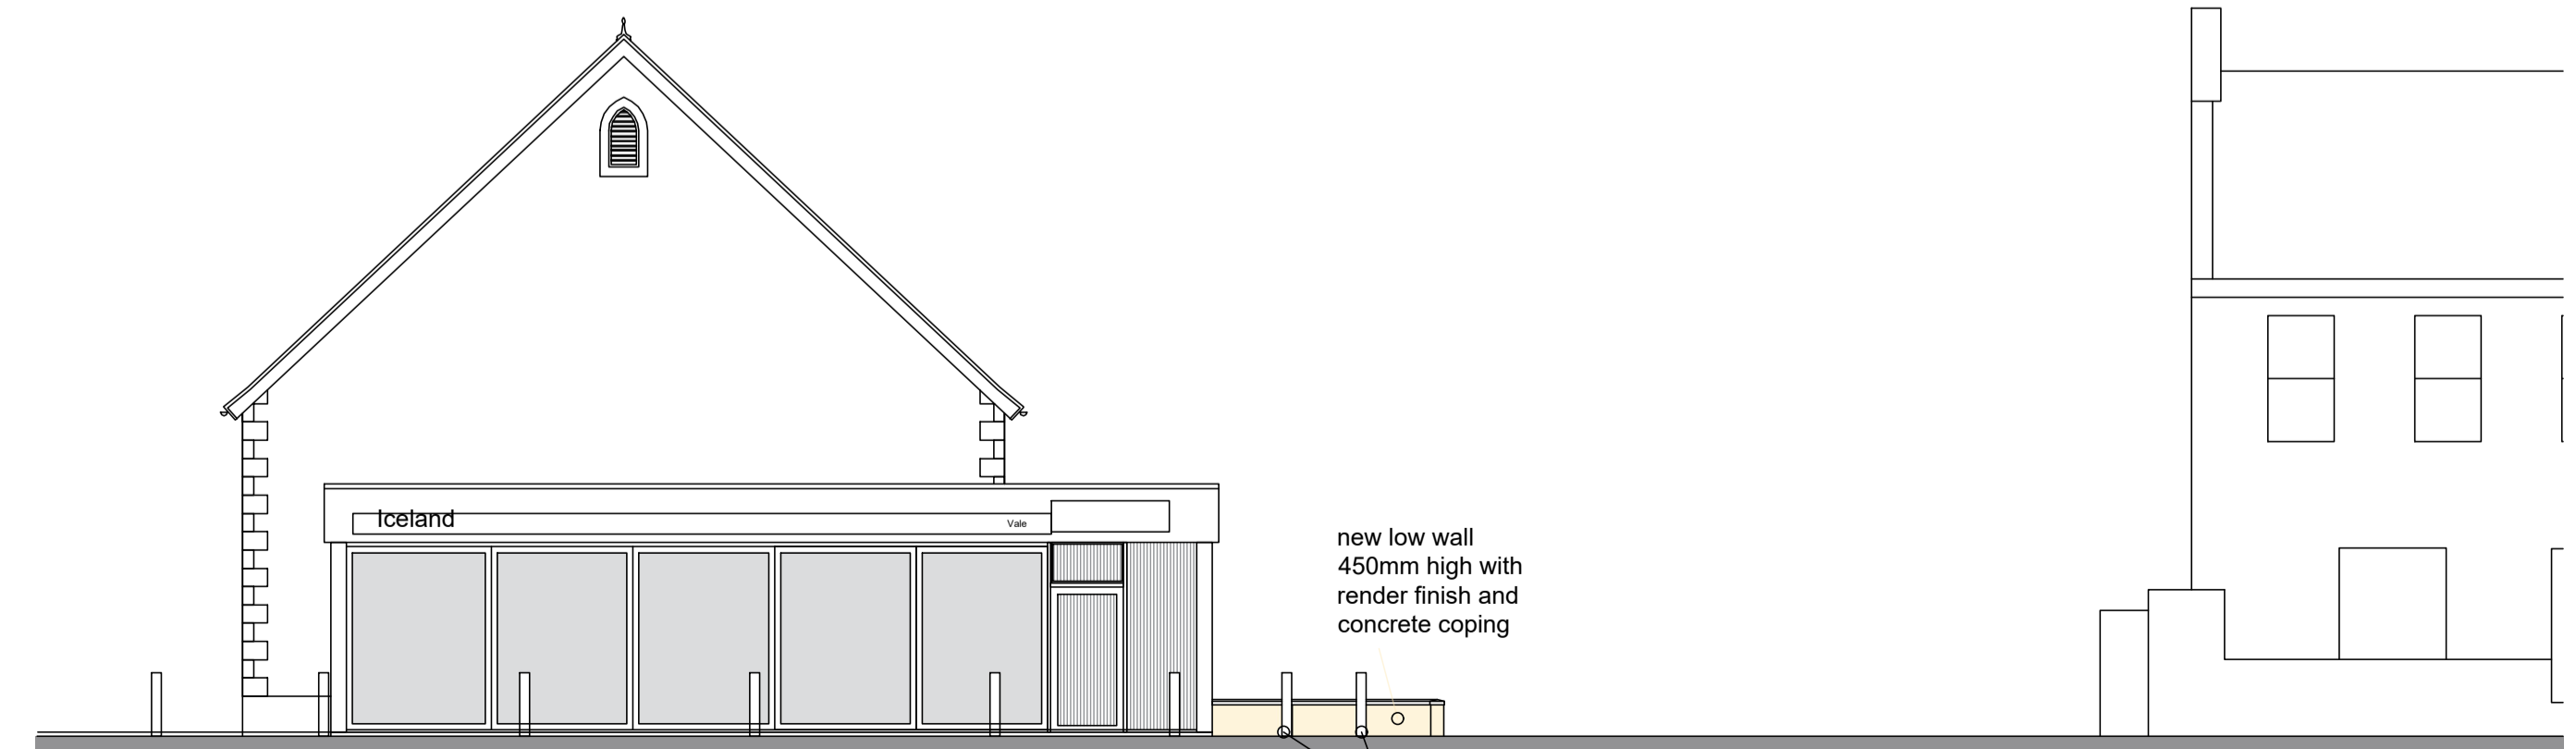

West Elevation scale 1-100 at A1



North Elevation - no change scale 1-100 at A1

**Copyright**  
The Copyright of this drawing is the property of the Architects and may not be reproduced without their written permission.

**Important Note:**  
Figured Dimensions where shown should be used in all circumstances. Where no dimensions exist or if any discrepancies are found report to Architects.  
DO NOT scale from electronic or hard copy drawings.  
Electronic files must be checked against a hardcopy of the drawing.  
The Contractor must check all dimensions & levels on site and any discrepancies found, reported to the Architects.  
The information shown on the drawing should be referred to for architectural design only. Civil, Structural, Building Services and other specialist information shown on this drawing is notional and for indicative purposes only. Refer to specialist/consultant drawings.

**ALL SUBJECT TO  
DETAIL SURVEY**

Digimap Ref: 29  
Status  
**PLANNING**

Revisions	



project  
Proposed alterations to main entrance  
Iceland, Vale  
for Sandpiper CI

title  
Proposed flood defence measures

scale see drawing at A1

date February 2020 drawn

drawing number AA41-10417-S1-02

revision

Lovell Ozanne & Partners Ltd, Chartered Architects and Surveyors  
Island House, Grande Rue, St Martin, Guernsey, GY4 6RU  
Tel: 01481 235397 Fax: 01481 237749  
E-Mail: admin@lovellozanne.com Web: www.lovellozanne.com