



Blue/Black Natural Slate roof covering
 White upvc fascia's etc.
 White upvc rain water goods
 White upvc double glazed window and door units including Conservatory and Porch
 Pre-cast concrete feature window cills
 Smooth render finish to walls

South East Elevation




South West Elevation




North West Elevation



North East Elevation

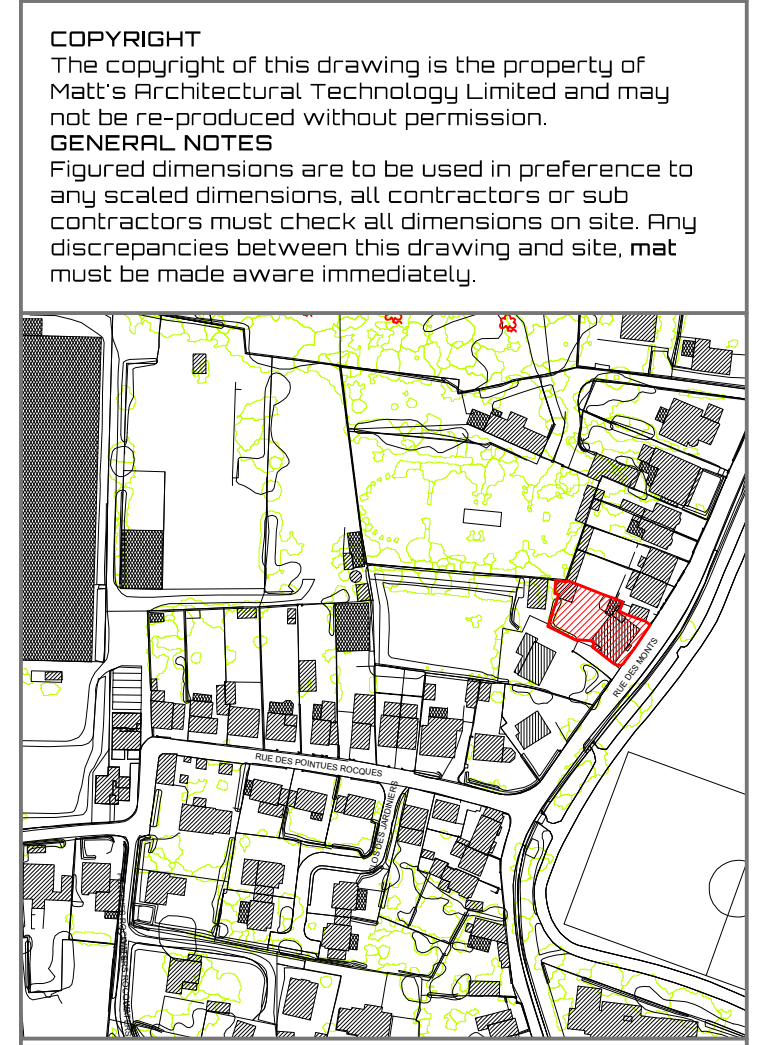

Site Plan Scale: 1:2500
 Copyright 2019 States of Guernsey G. Gimp
 Limited - Licence Number: 110

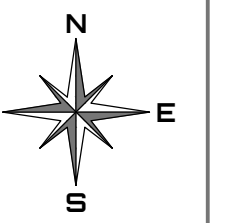

This Drawing is to be read in conjunction with drawing No's: 19 - 105 - 01 & 02



Matt's Architectural Technology Limited
 Registration Number: 63438
 Registered Address: Unit 9, Les Caches Business Park, St. Martin, Guernsey, GY4 6PH
 Mobile Number: 07161 115171
 Telephone Number: 01481 236419
 Email: mdg@mat.gg



Proposal: Proposed Replacement Roof Structure to Create Additional Habitable Accommodation along with Various Internal Alterations
 Project Address: Beauvoir, Rue Des Monts, St. Sampson, Guernsey, GY2 4HT
 Client's Name: Mr. T. Whitby
 Drawing: Survey Drawing Elevations
 Scale: 1:50
 Date: 12th April 2019
 No: **19 - 105 - 03**