




East Elevation 1:50



North Elevation 1:50

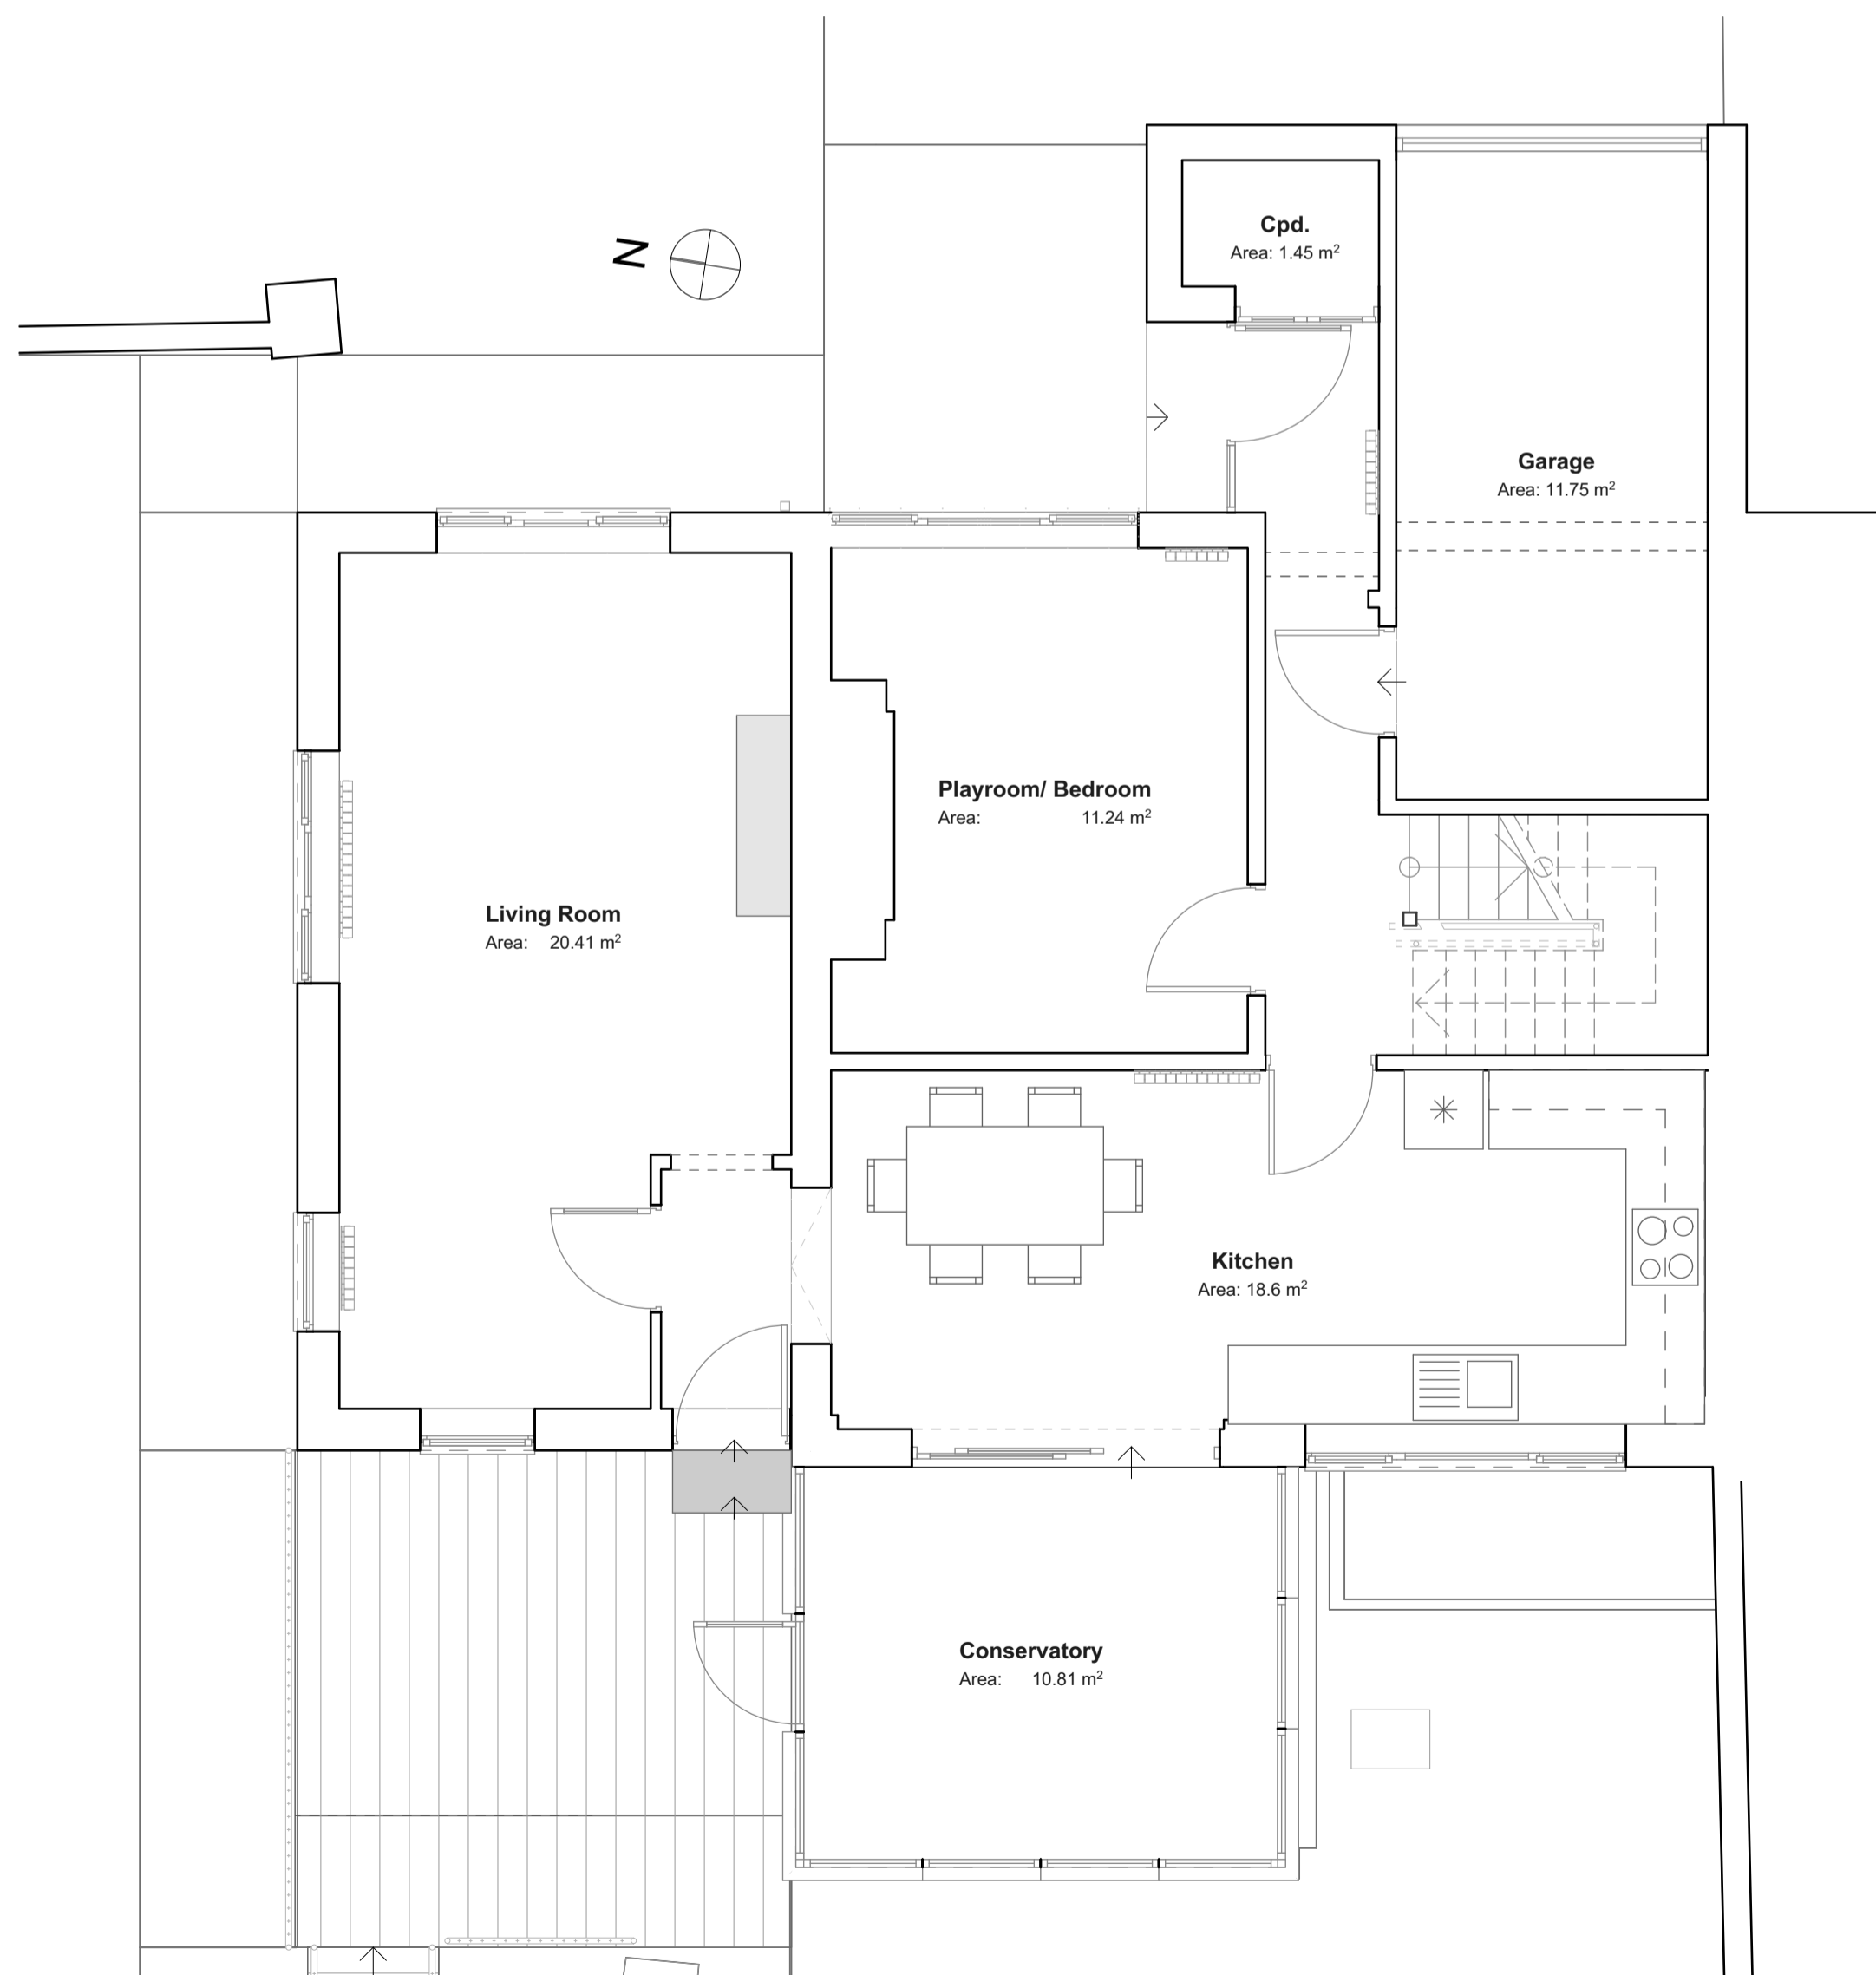

Existing Ground Floor Plan 1:50



West Elevation 1:50

**THIS DRAWING IS COPYRIGHT**

This document and its design content is copyright ©. It shall be read in conjunction with all other associated project information including models, specifications, schedules and related consultants documents. Do not scale from documents. All dimensions to be checked on site. Immediately report any discrepancies, errors or omissions on this document to the Originator. If in doubt ASK.

100mm at original scale


**ASBESTOS CONTAINING MATERIALS**  
Due to age and type of building Asbestos Containing Materials may be present. Contractor to undertake R & D Asbestos survey in areas to have works undertaken to ascertain risk

**THIRD PARTY RIGHTS & PRIVILEGES**  
Where proposed alterations to existing buildings, and all works adjacent to existing boundaries/drainage are to be carried out, the legal rights & privileges of all Third Parties are to be considered, with agreements obtained in writing prior to the commencement of work on site

**THE CONTRACTOR & HIS SUB-CONTRACTORS ARE TO VERIFY ALL DIMENSIONS ON SITE BEFORE MAKING SHOP DRAWINGS OR COMMENCING MANUFACTURE**

**SETTING OUT OF BUILDING WORKS**  
Figured dimensions to be used in preference to scaled dimensions. Structural grid/overall layout to be set out on site 100% prior to the commencement of building operations.

In addition to the hazard/risks normally associated with the types of work detailed on this drawing take note of the above. It is assumed that all works on this drawing will be carried out by a competent contractor working, where appropriate, to an appropriate method statement.

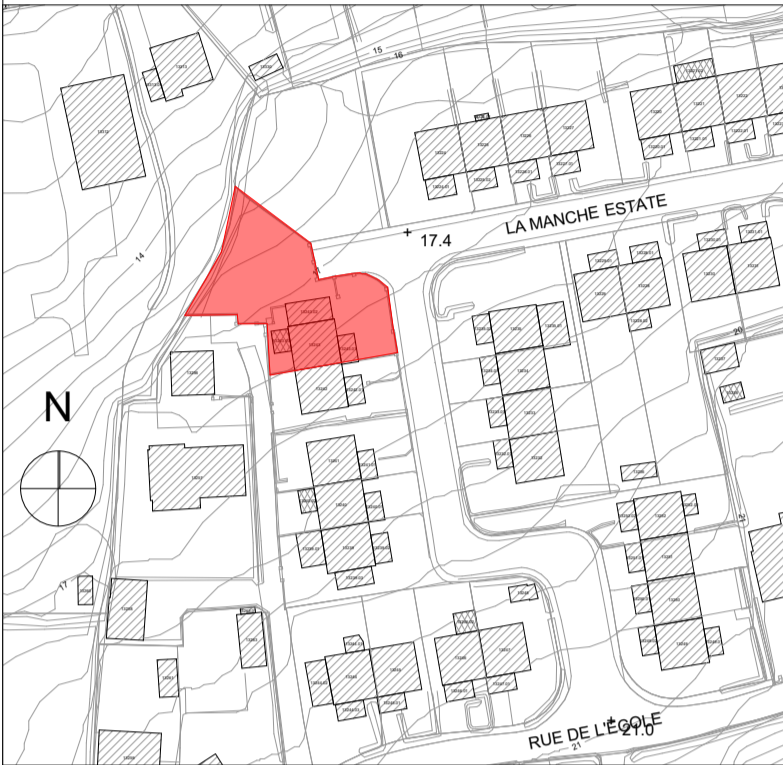

Site Location Plan 1:1250

Purpose of Issue	Work Stage
MEASURED SURVEY	01



Grey Bear Ltd.  
No 2 Northumberland House, La Roche Road, Vale, Guernsey GY2 5DF  
T: 07991 766 731  
enquiries@greybear.co.uk  
www.greybear.co.uk

**Project**  
**Hazy Days**  
La Manche Estate, Vale, Guernsey

**Client**  
Mr P. Bowker

<b>Layout Title</b>	<b>Drawn by</b>
MEASURED SURVEY	ELC

<b>Drawing Number</b>	<b>Revision</b>
089-1-001	