


NOTES
Any discrepancies found on this drawing must be reported to the architects immediately.
Figured dimensions to be used in preference to scaled dimensions.
Contractors must check all dimensions on site prior to commencement of work.

REVISIONS

No.	Date	Description	Drawn

In order to satisfy Policy GP9 of the Island Development Plan, we have taken into consideration the insulation, drainage, water efficiency, materials, waste storage and disposal, together with the conservation of fuel and power.

Site Location Plan - 1:2500

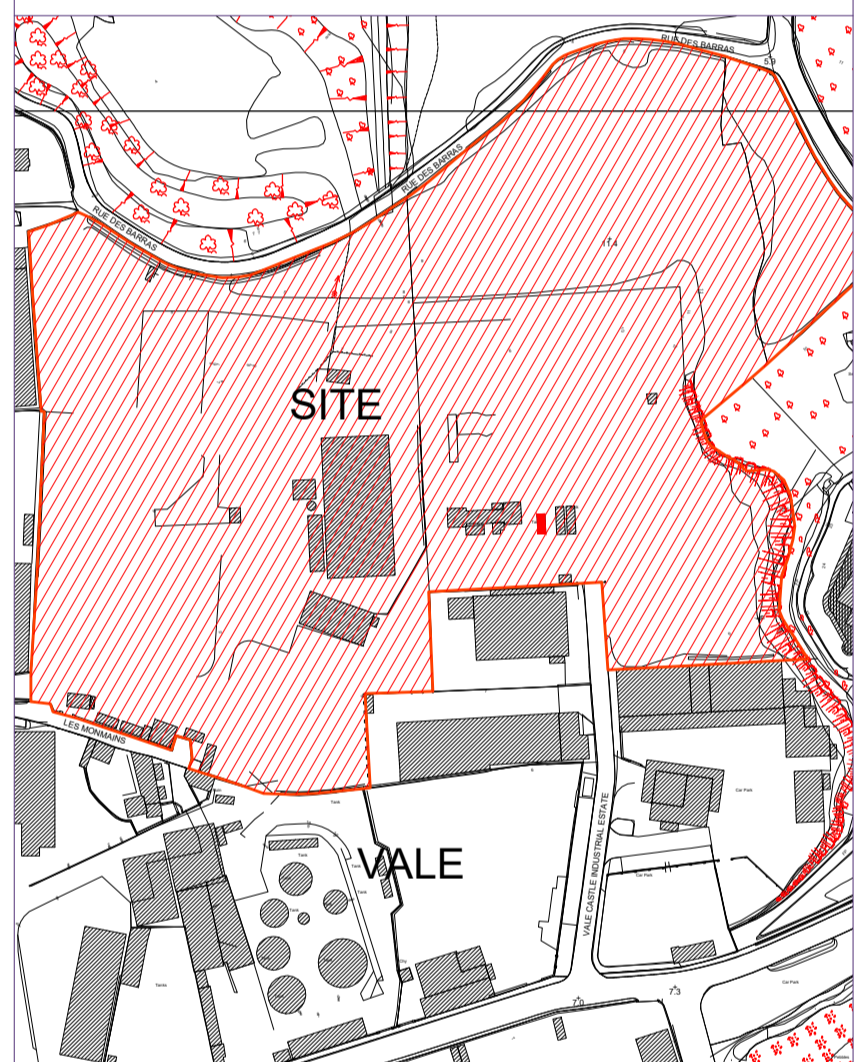

TORODE

ARCHITECTURE | CHARTERED SURVEYING
david@torodearchitects.co.uk - 01481 251218

JOB

Remove existing and install replacement cement silo at Les Monmains, Vale, Guernsey, GY2 5TZ for Ronez Limited.

Drawing

Design drawing - Block plans / elevations

Scale

1:200 / 1:100

Date

July 2020


Signed

Drawn


R.D.T.

Dwg. No.


6156 - 01

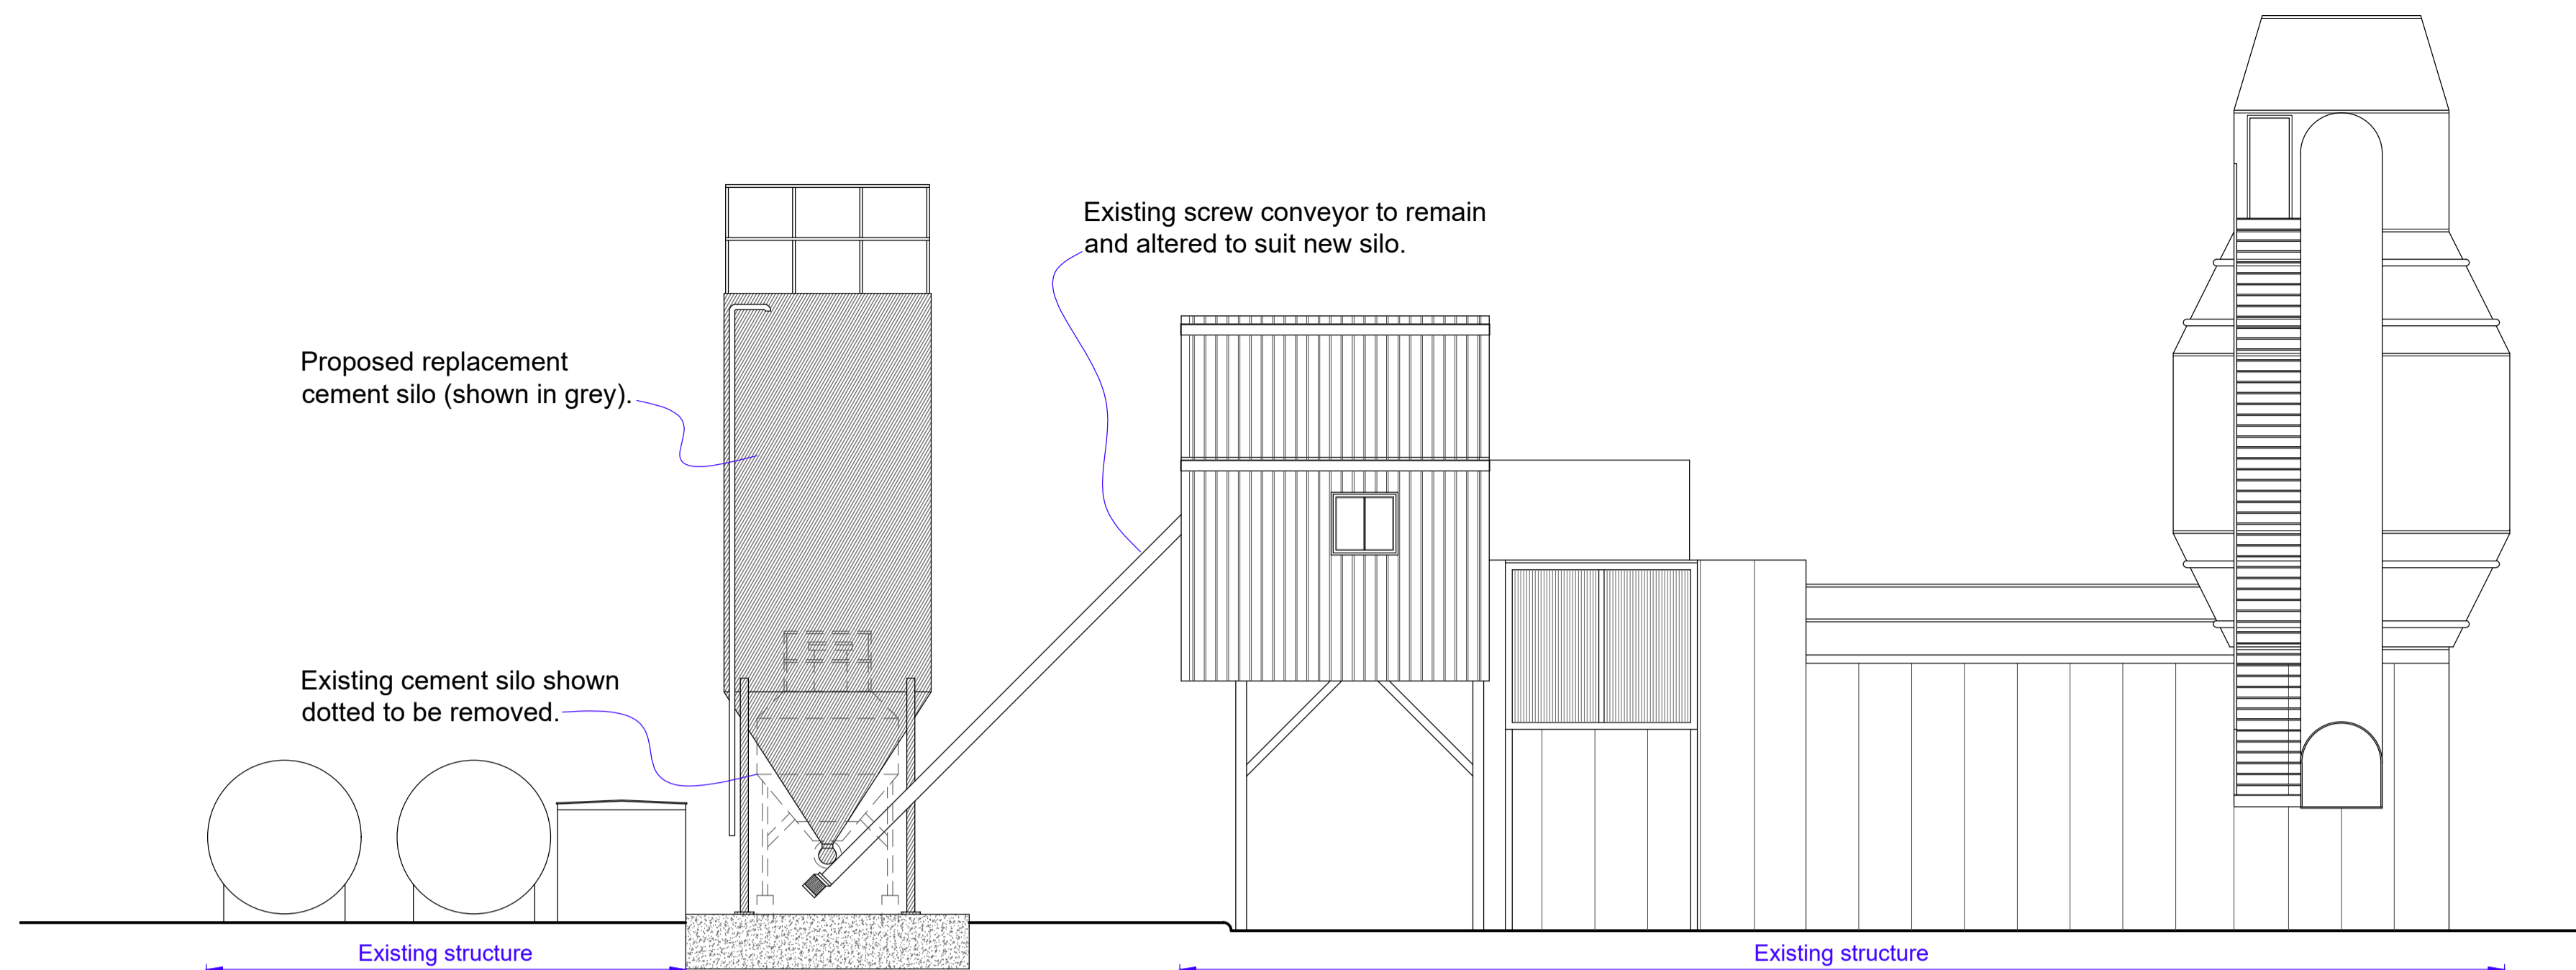

Proposed north elevation.

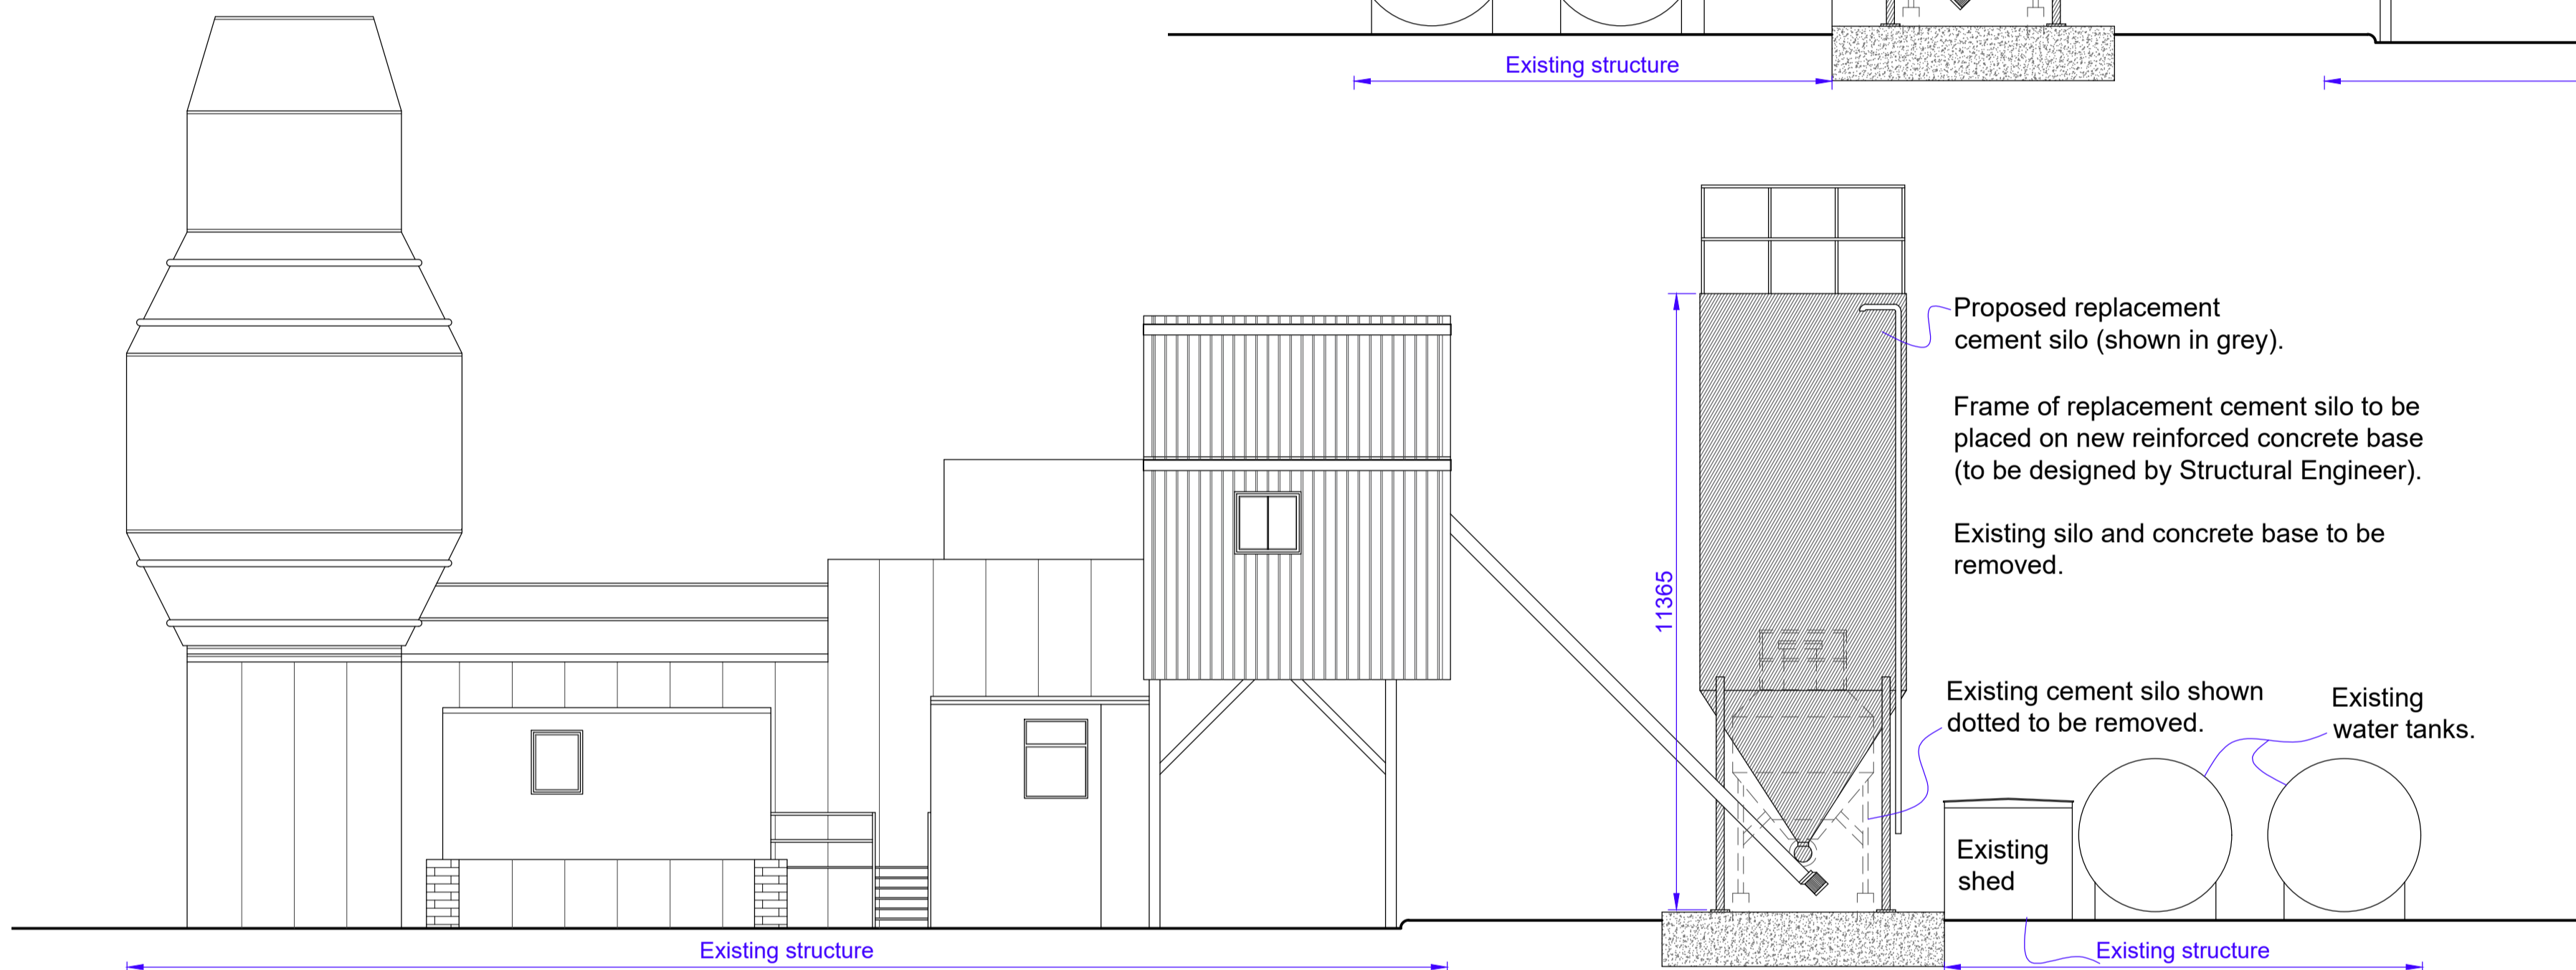


Proposed south elevation.

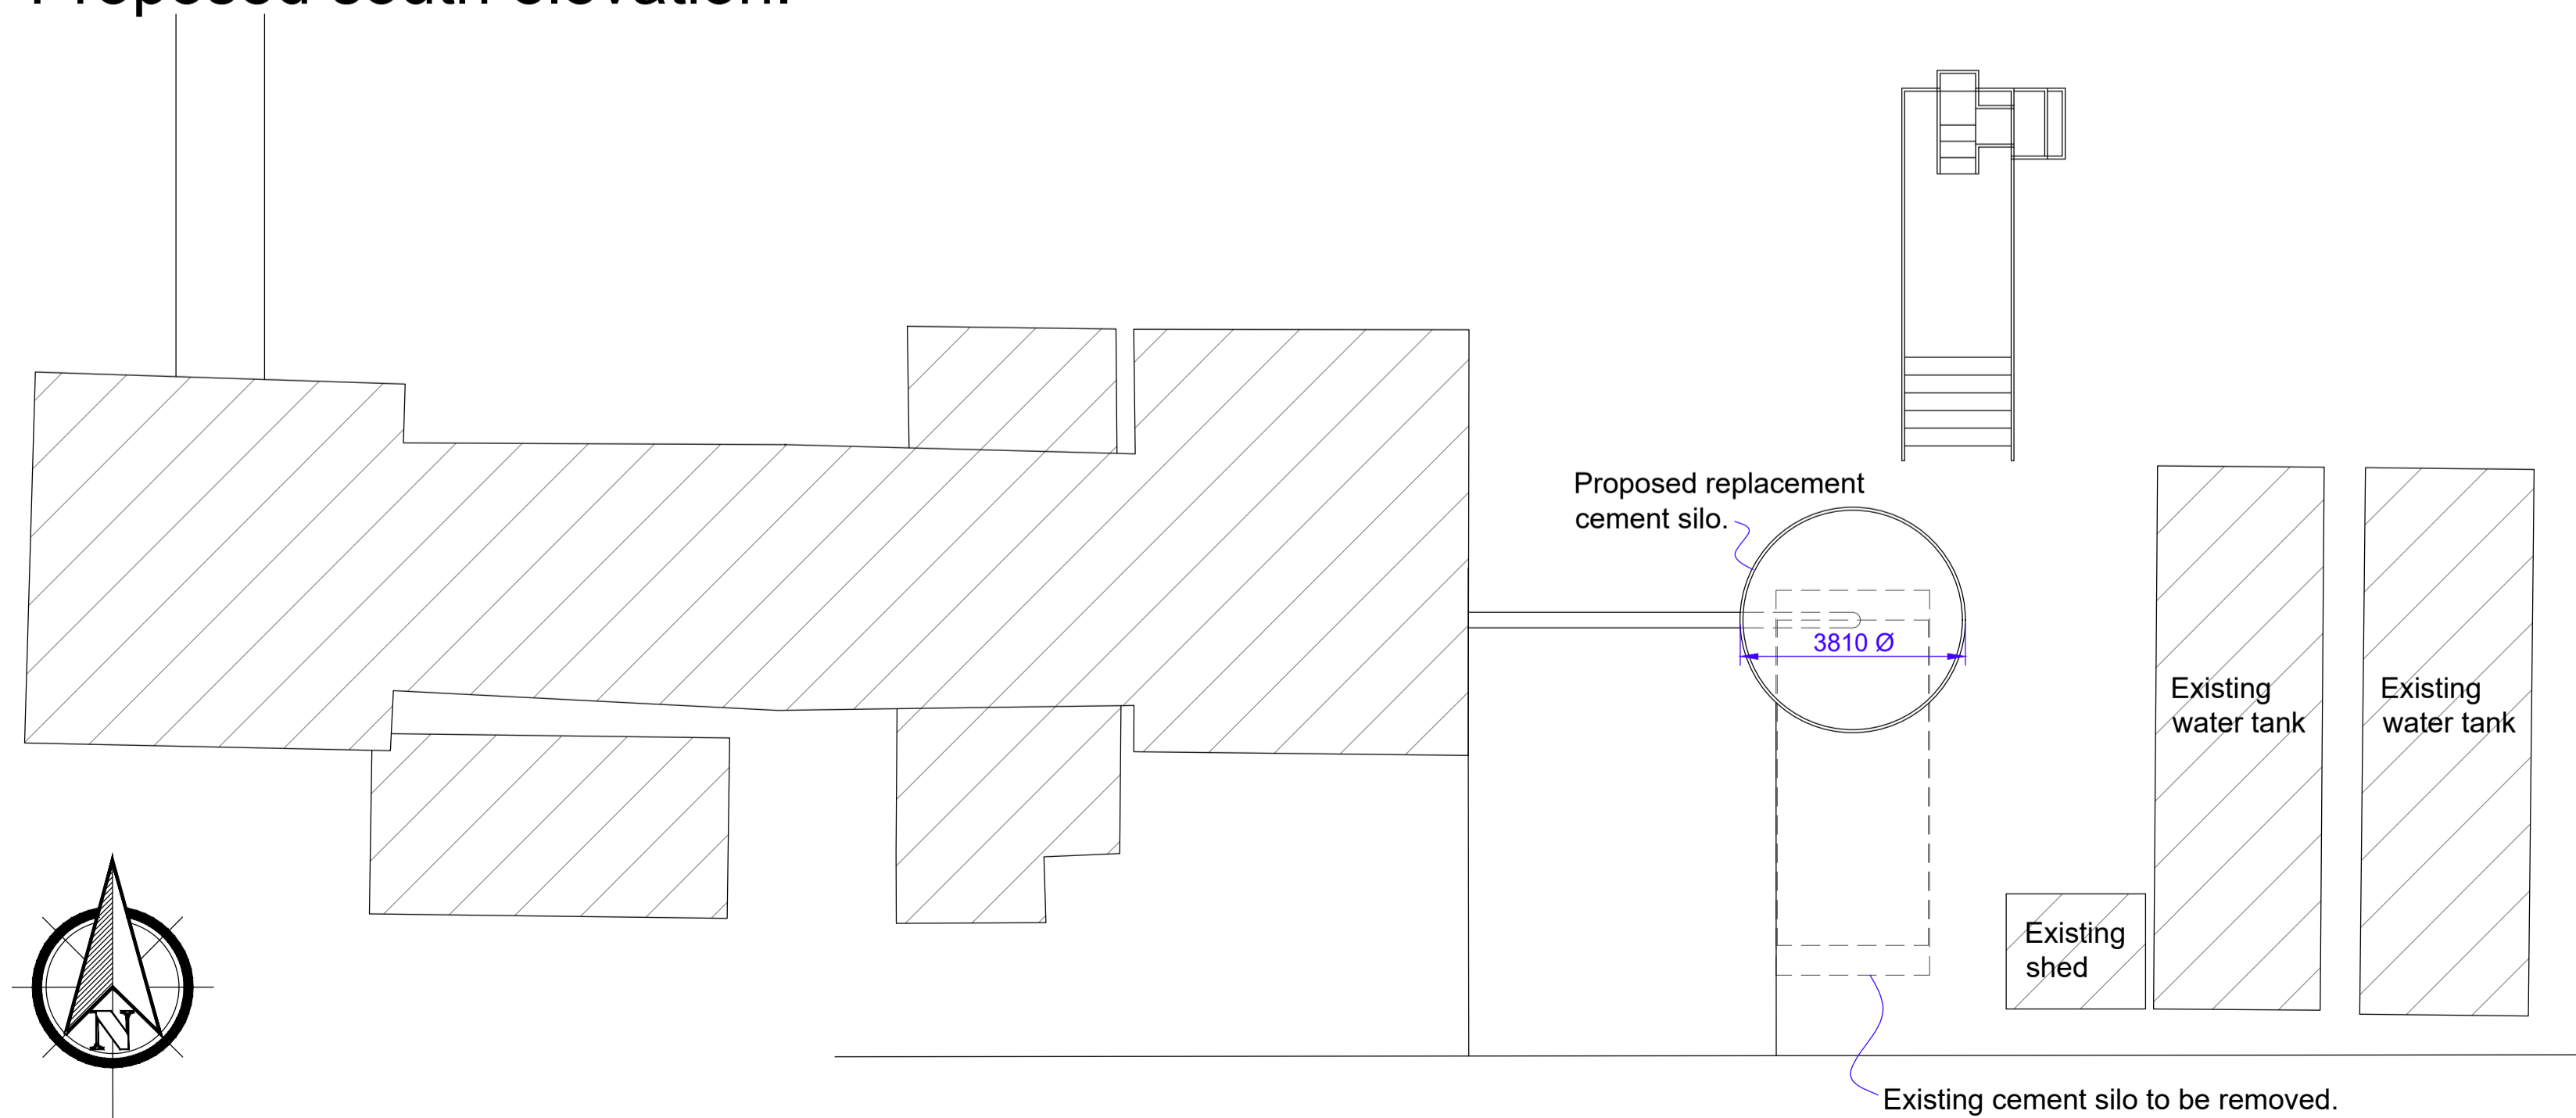

Proposed Part Block Plan

(to be read in conjunction with drawing number 6156-02).

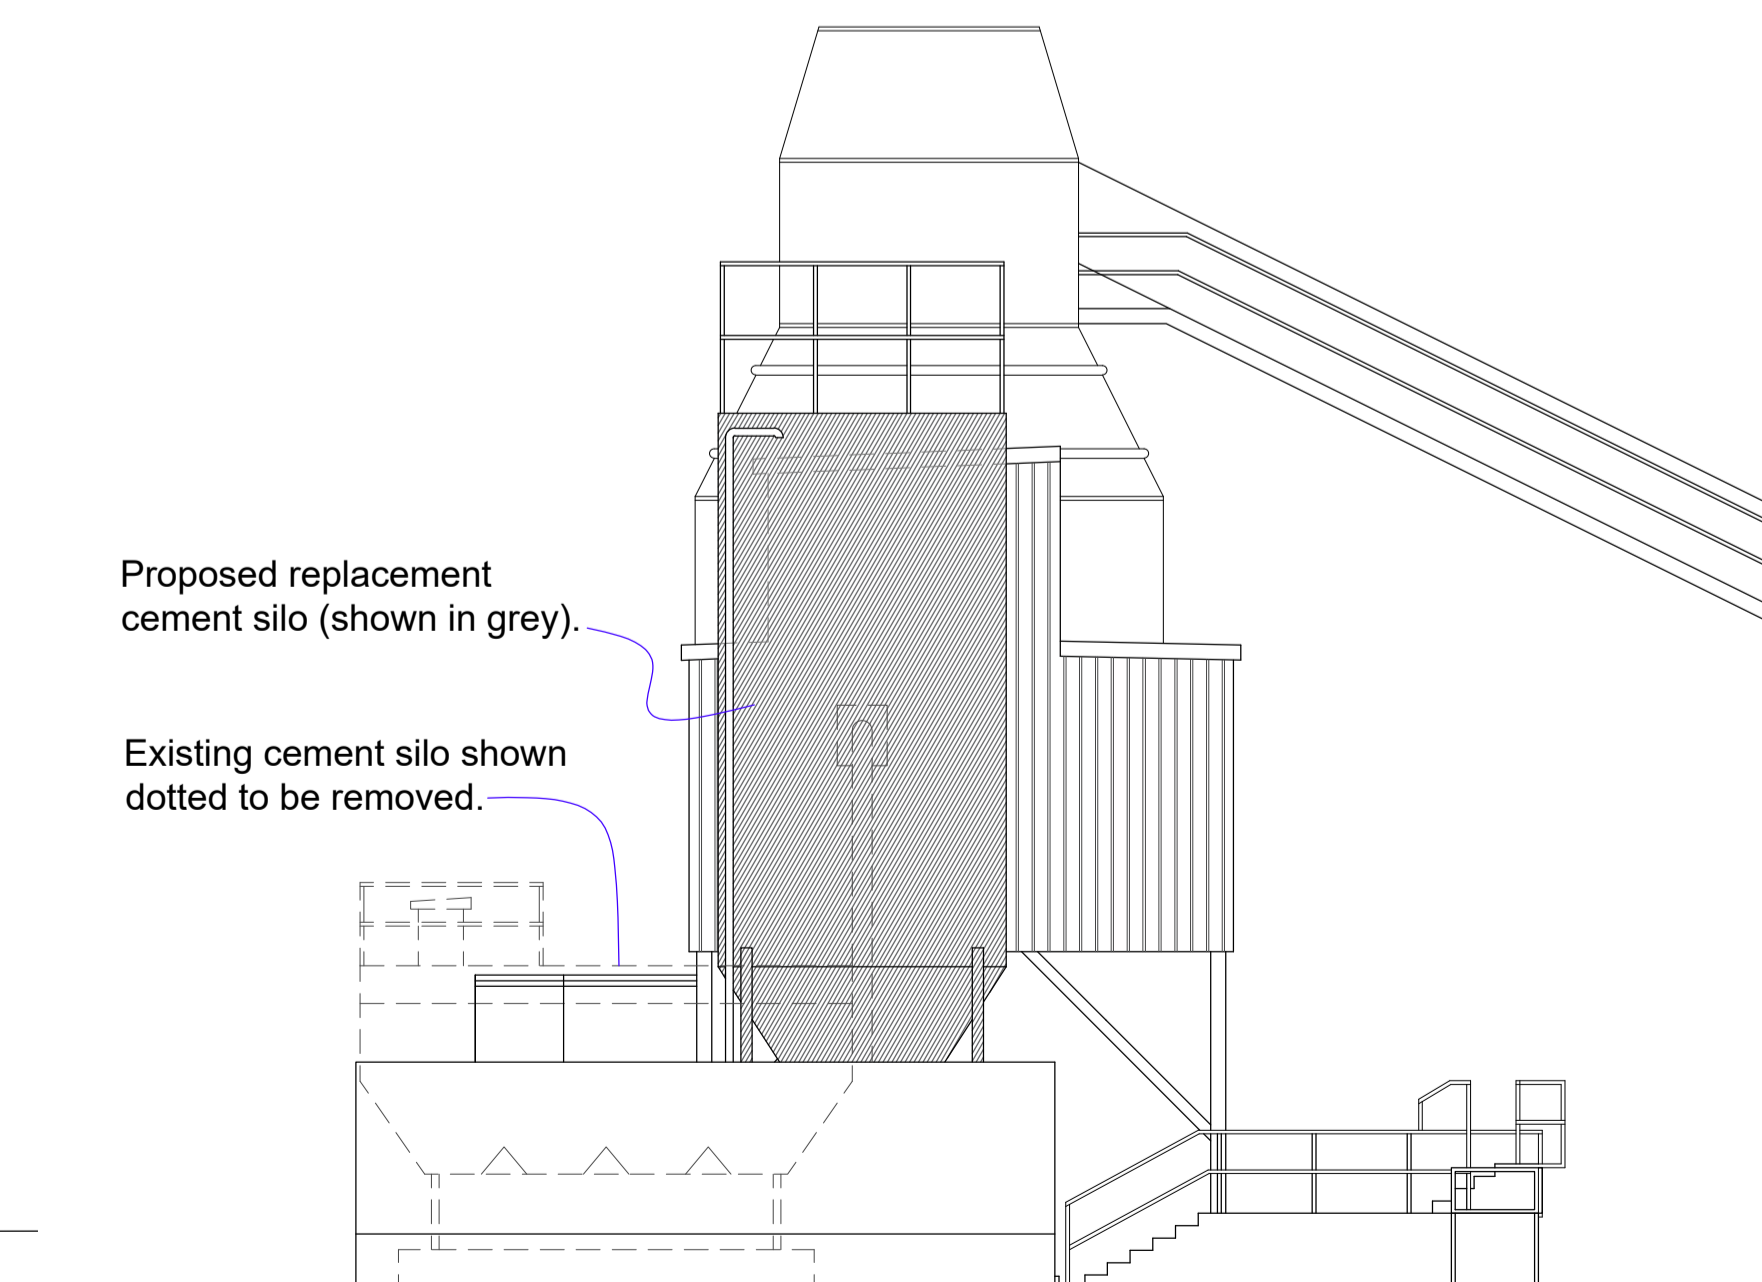

Proposed east elevation.

