

Site Location Plan - 1:1250



BTP Limited  
 New Jetty  
 White Rock  
 St Peter Port  
 Guernsey  
 GY1 2LL  
 Tel: 01481 725669  
 Email: info@btp.gg  
 Web: www.btp.gg

SURVEYING - PROJECT MANAGEMENT - ARCHITECTURE




PROJECT

Les Houmet  
 Route De La Hougue Du  
 Pommier  
 Castel  
 Guernsey, GY5 7XX

TITLE  
 Floor Plan

DRAWING NUMBER	REVISION
2205 - PD01	A

SCALE  
 1:50  
 DATE  
 August 2020  
 DRAWN BY  
 PT

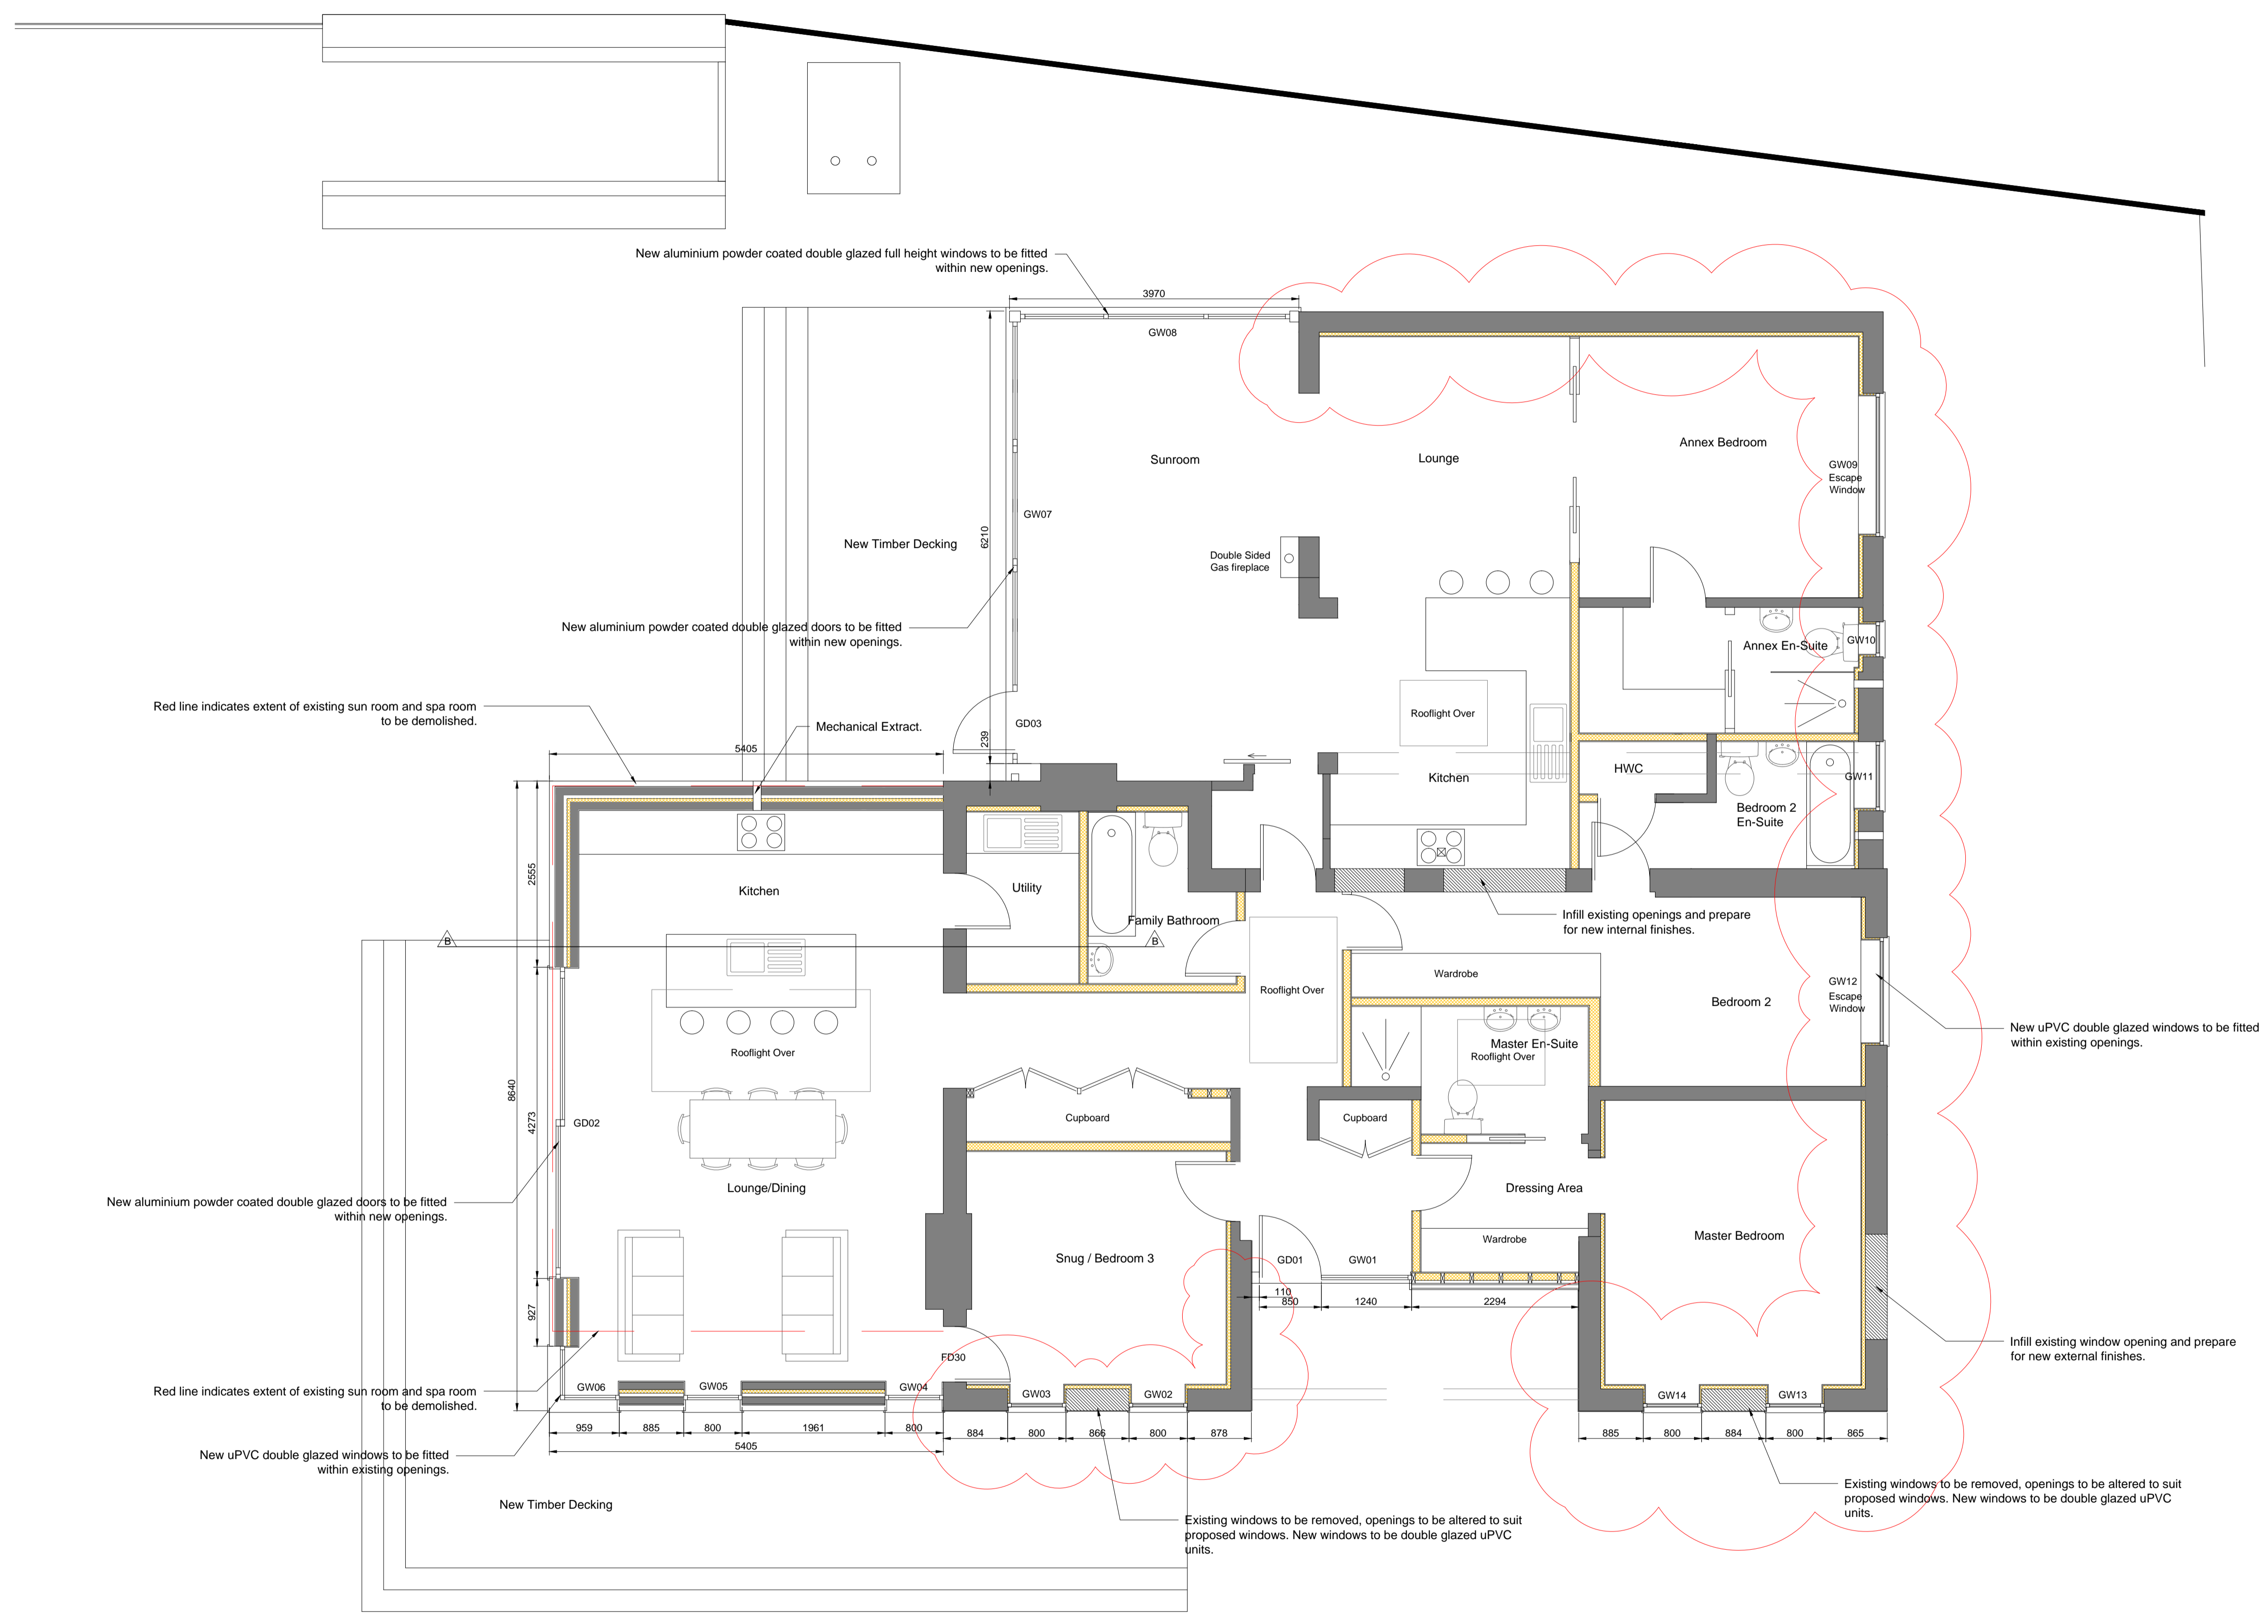

Ground Floor Plan - 1:50