




South elevation - 1:100

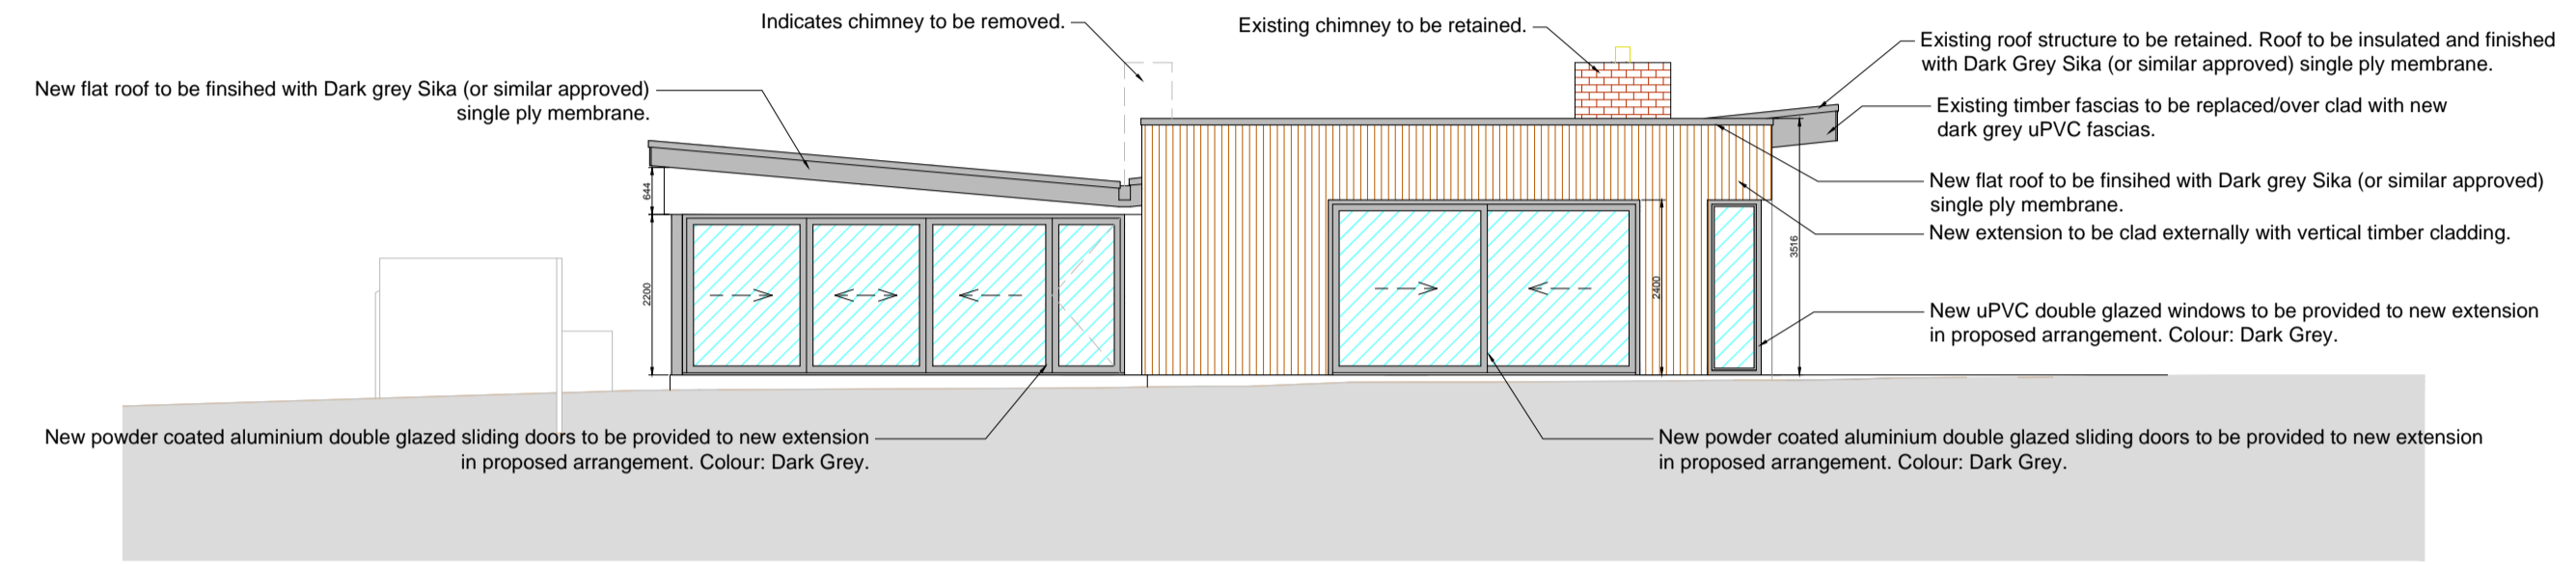


West elevation - 1:100

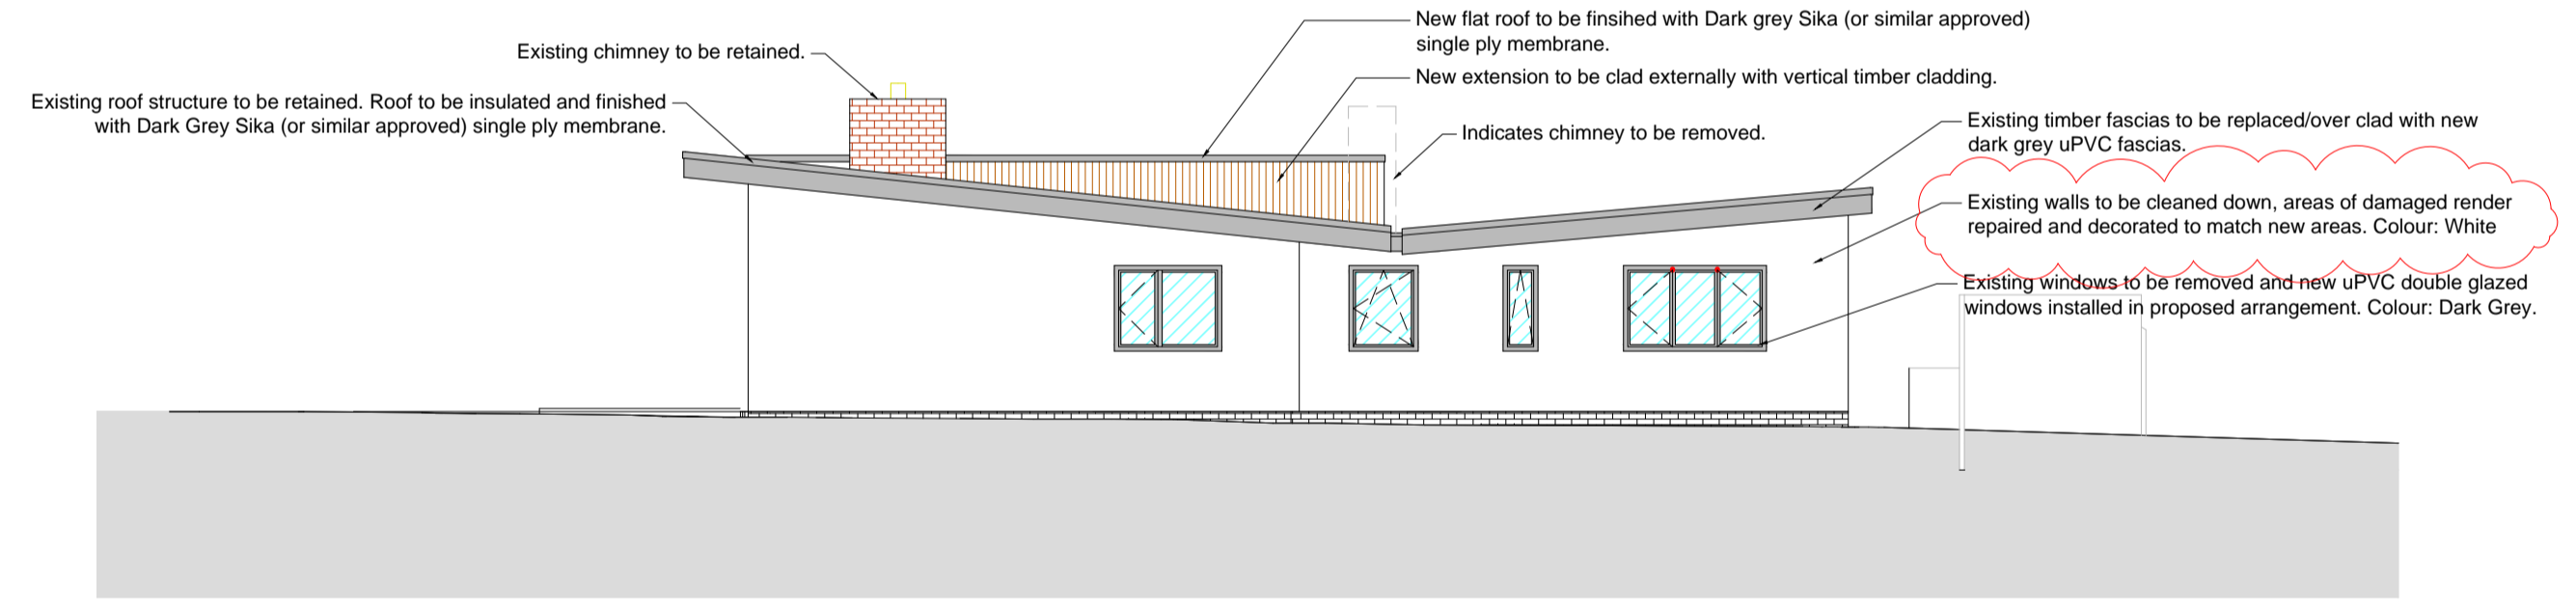

East elevation - 1:100

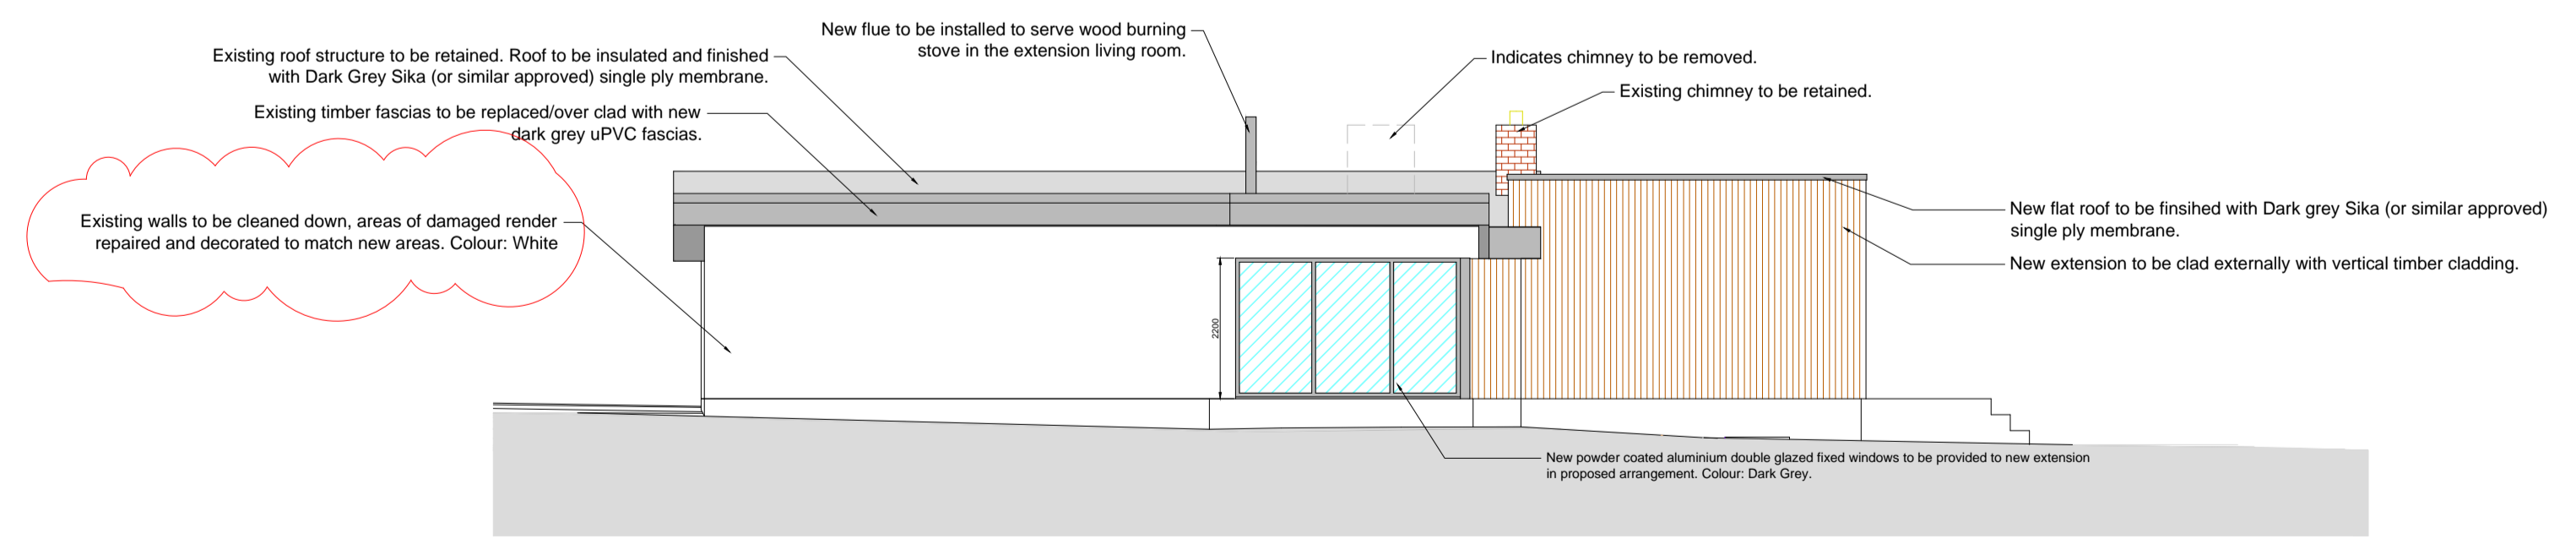

North elevation - 1:100

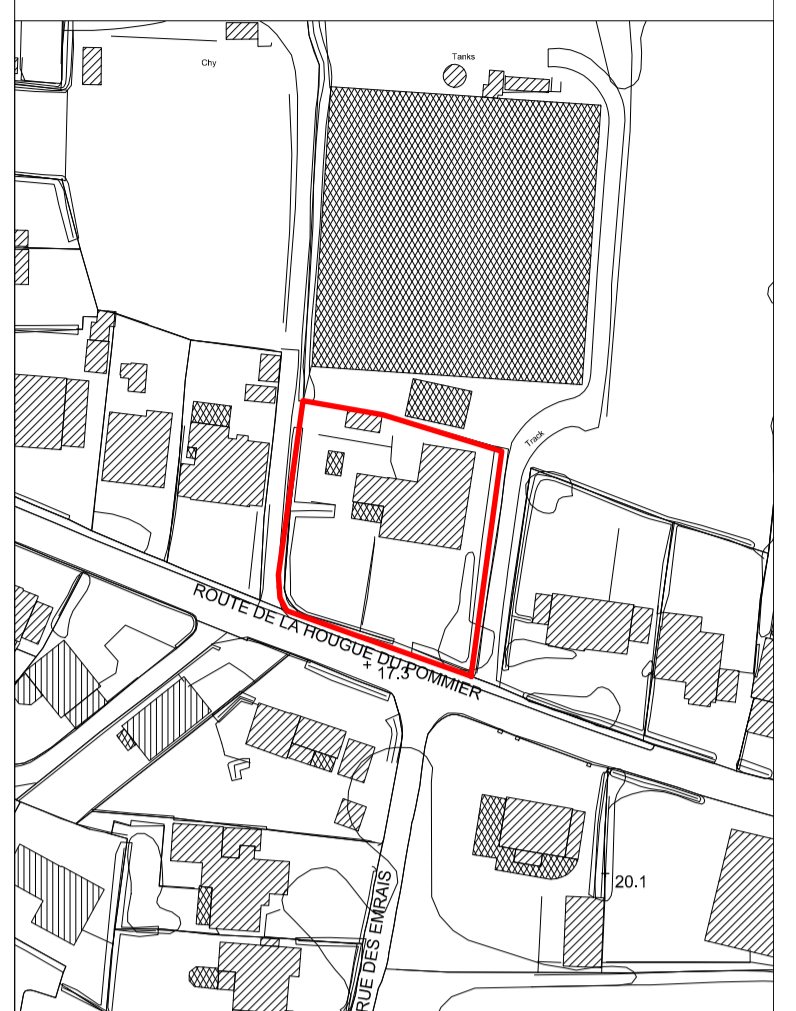

Site Location Plan - 1:1250



BTP Limited
New Jetty
White Rock
St Peter Port
Guernsey
GY1 2LL
Tel: 01481 725669
Email: info@btp.gg
Web: www.btp.gg

SURVEYING - PROJECT MANAGEMENT - ARCHITECTURE



PROJECT
Les Houmet
Route De La Hougue Du
Pommier
Castel
Guernsey, GY5 7XX

TITLE
Elevations

DRAWING NUMBER	REVISION
2205 - PD02	A

SCALE
1:100
DATE
August 2020
DRAWN BY
PT