



Copyright:
This drawing is the copyright of JGArchitecture Limited and may not be reproduced without the company's permission in writing.
Note:
It is the contractor's responsibility to check all dimensions and levels on site. The contractor should not scale off the drawings under any circumstance.

Revisions

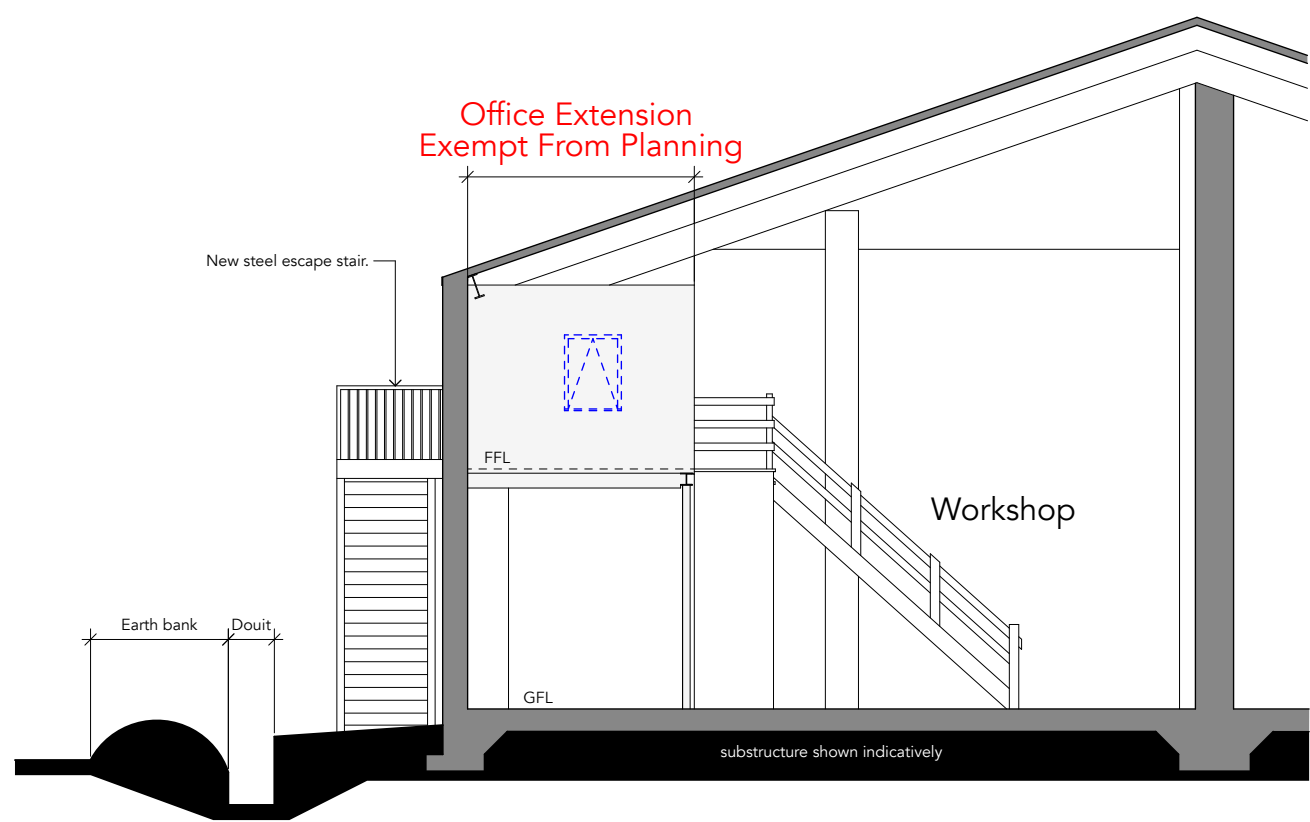


Proposed Internal North Elevation

Scale:- 1:100

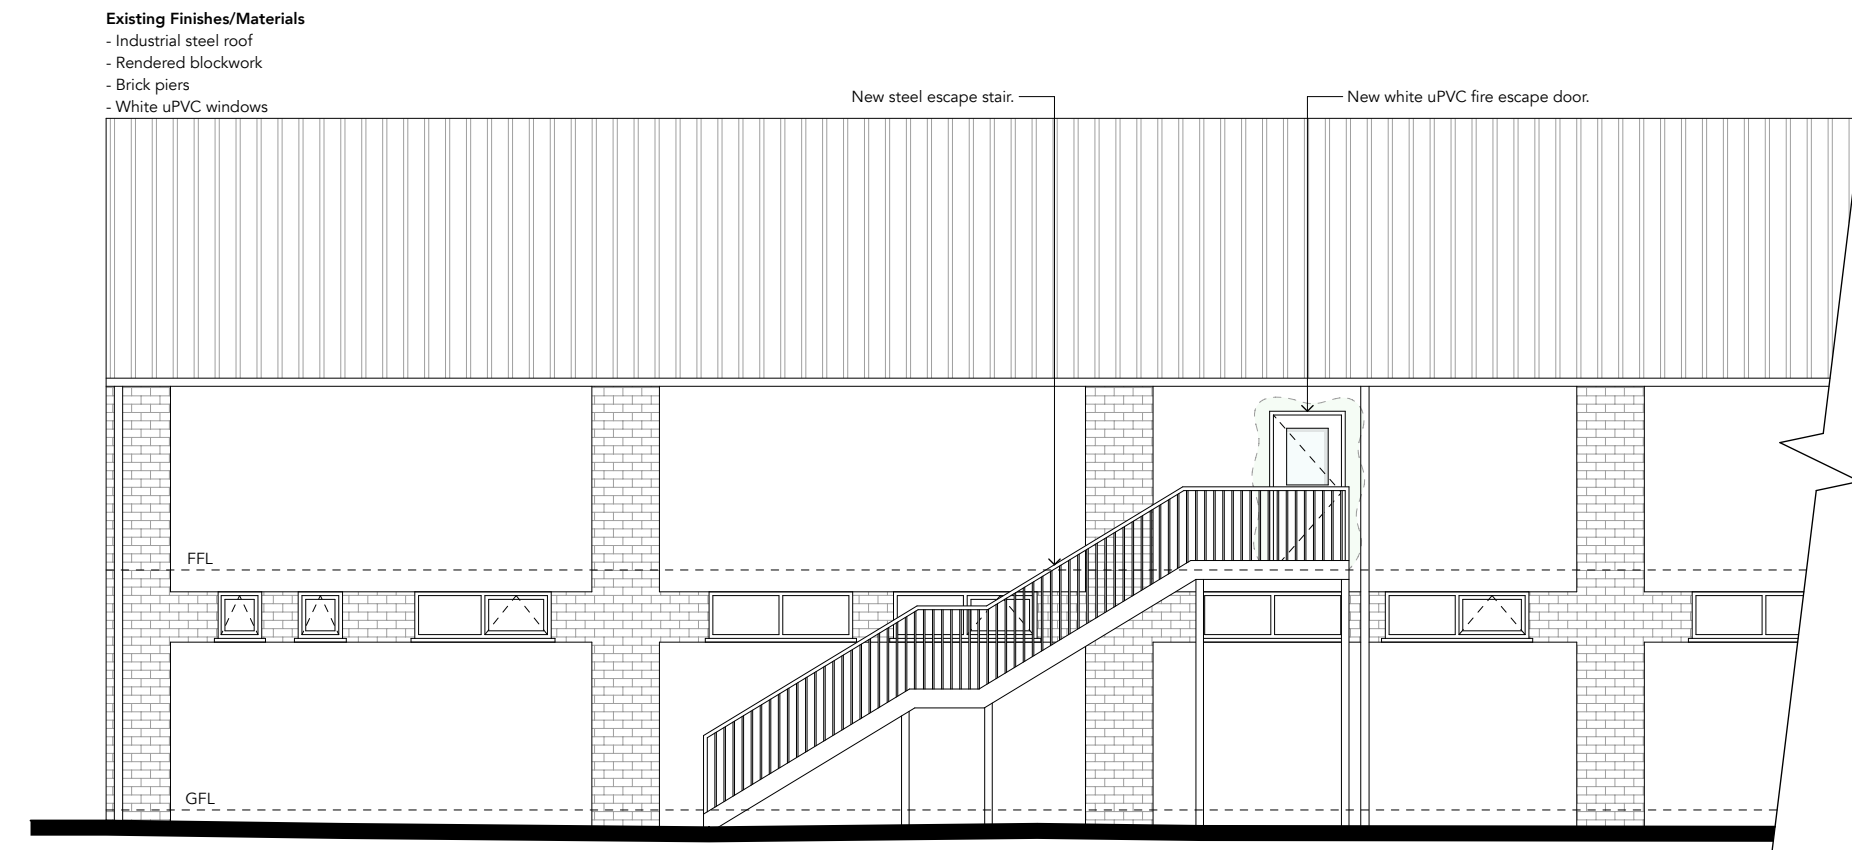


Proposed East Elevation

Scale:- 1:100

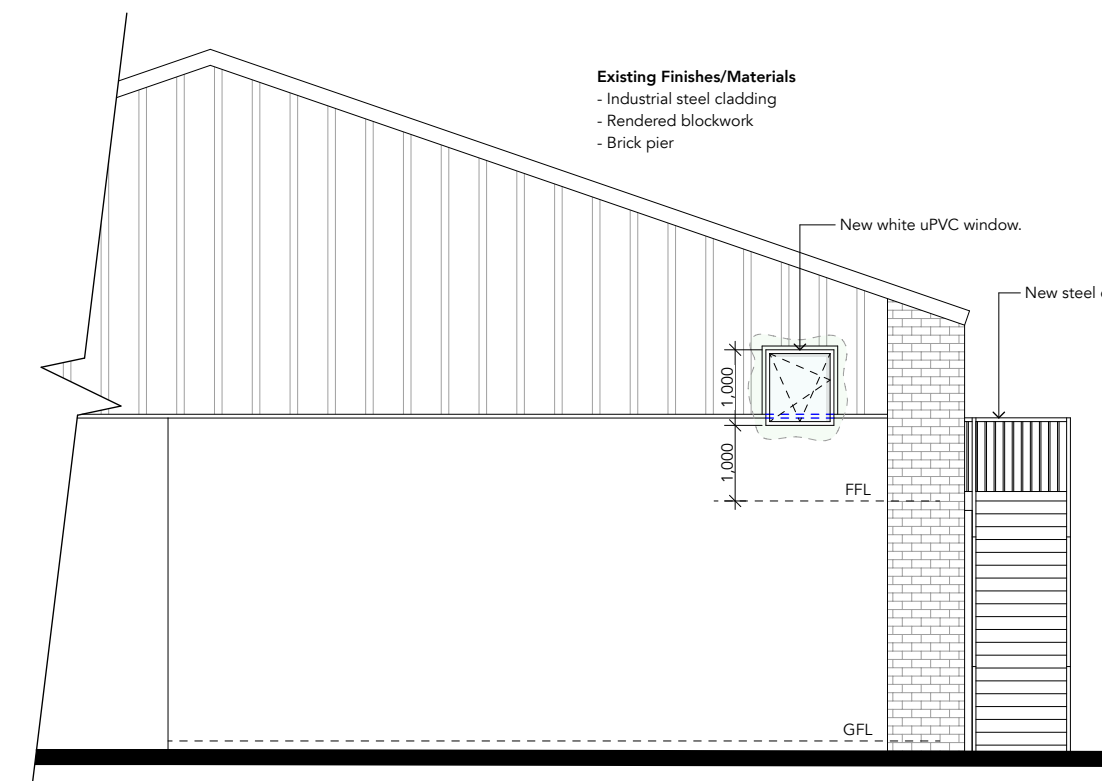


Proposed South Elevation

Scale:- 1:100

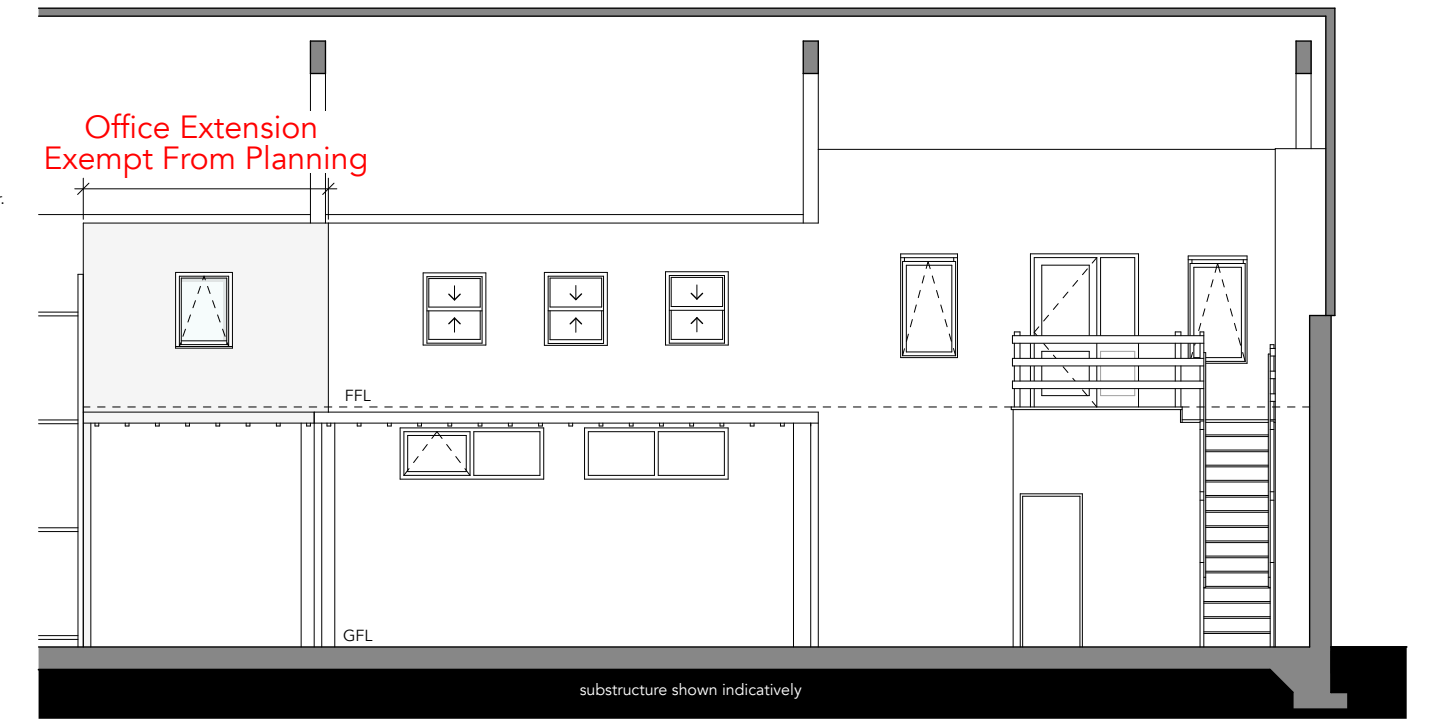


Proposed Internal West Elevation

Scale:- 1:100

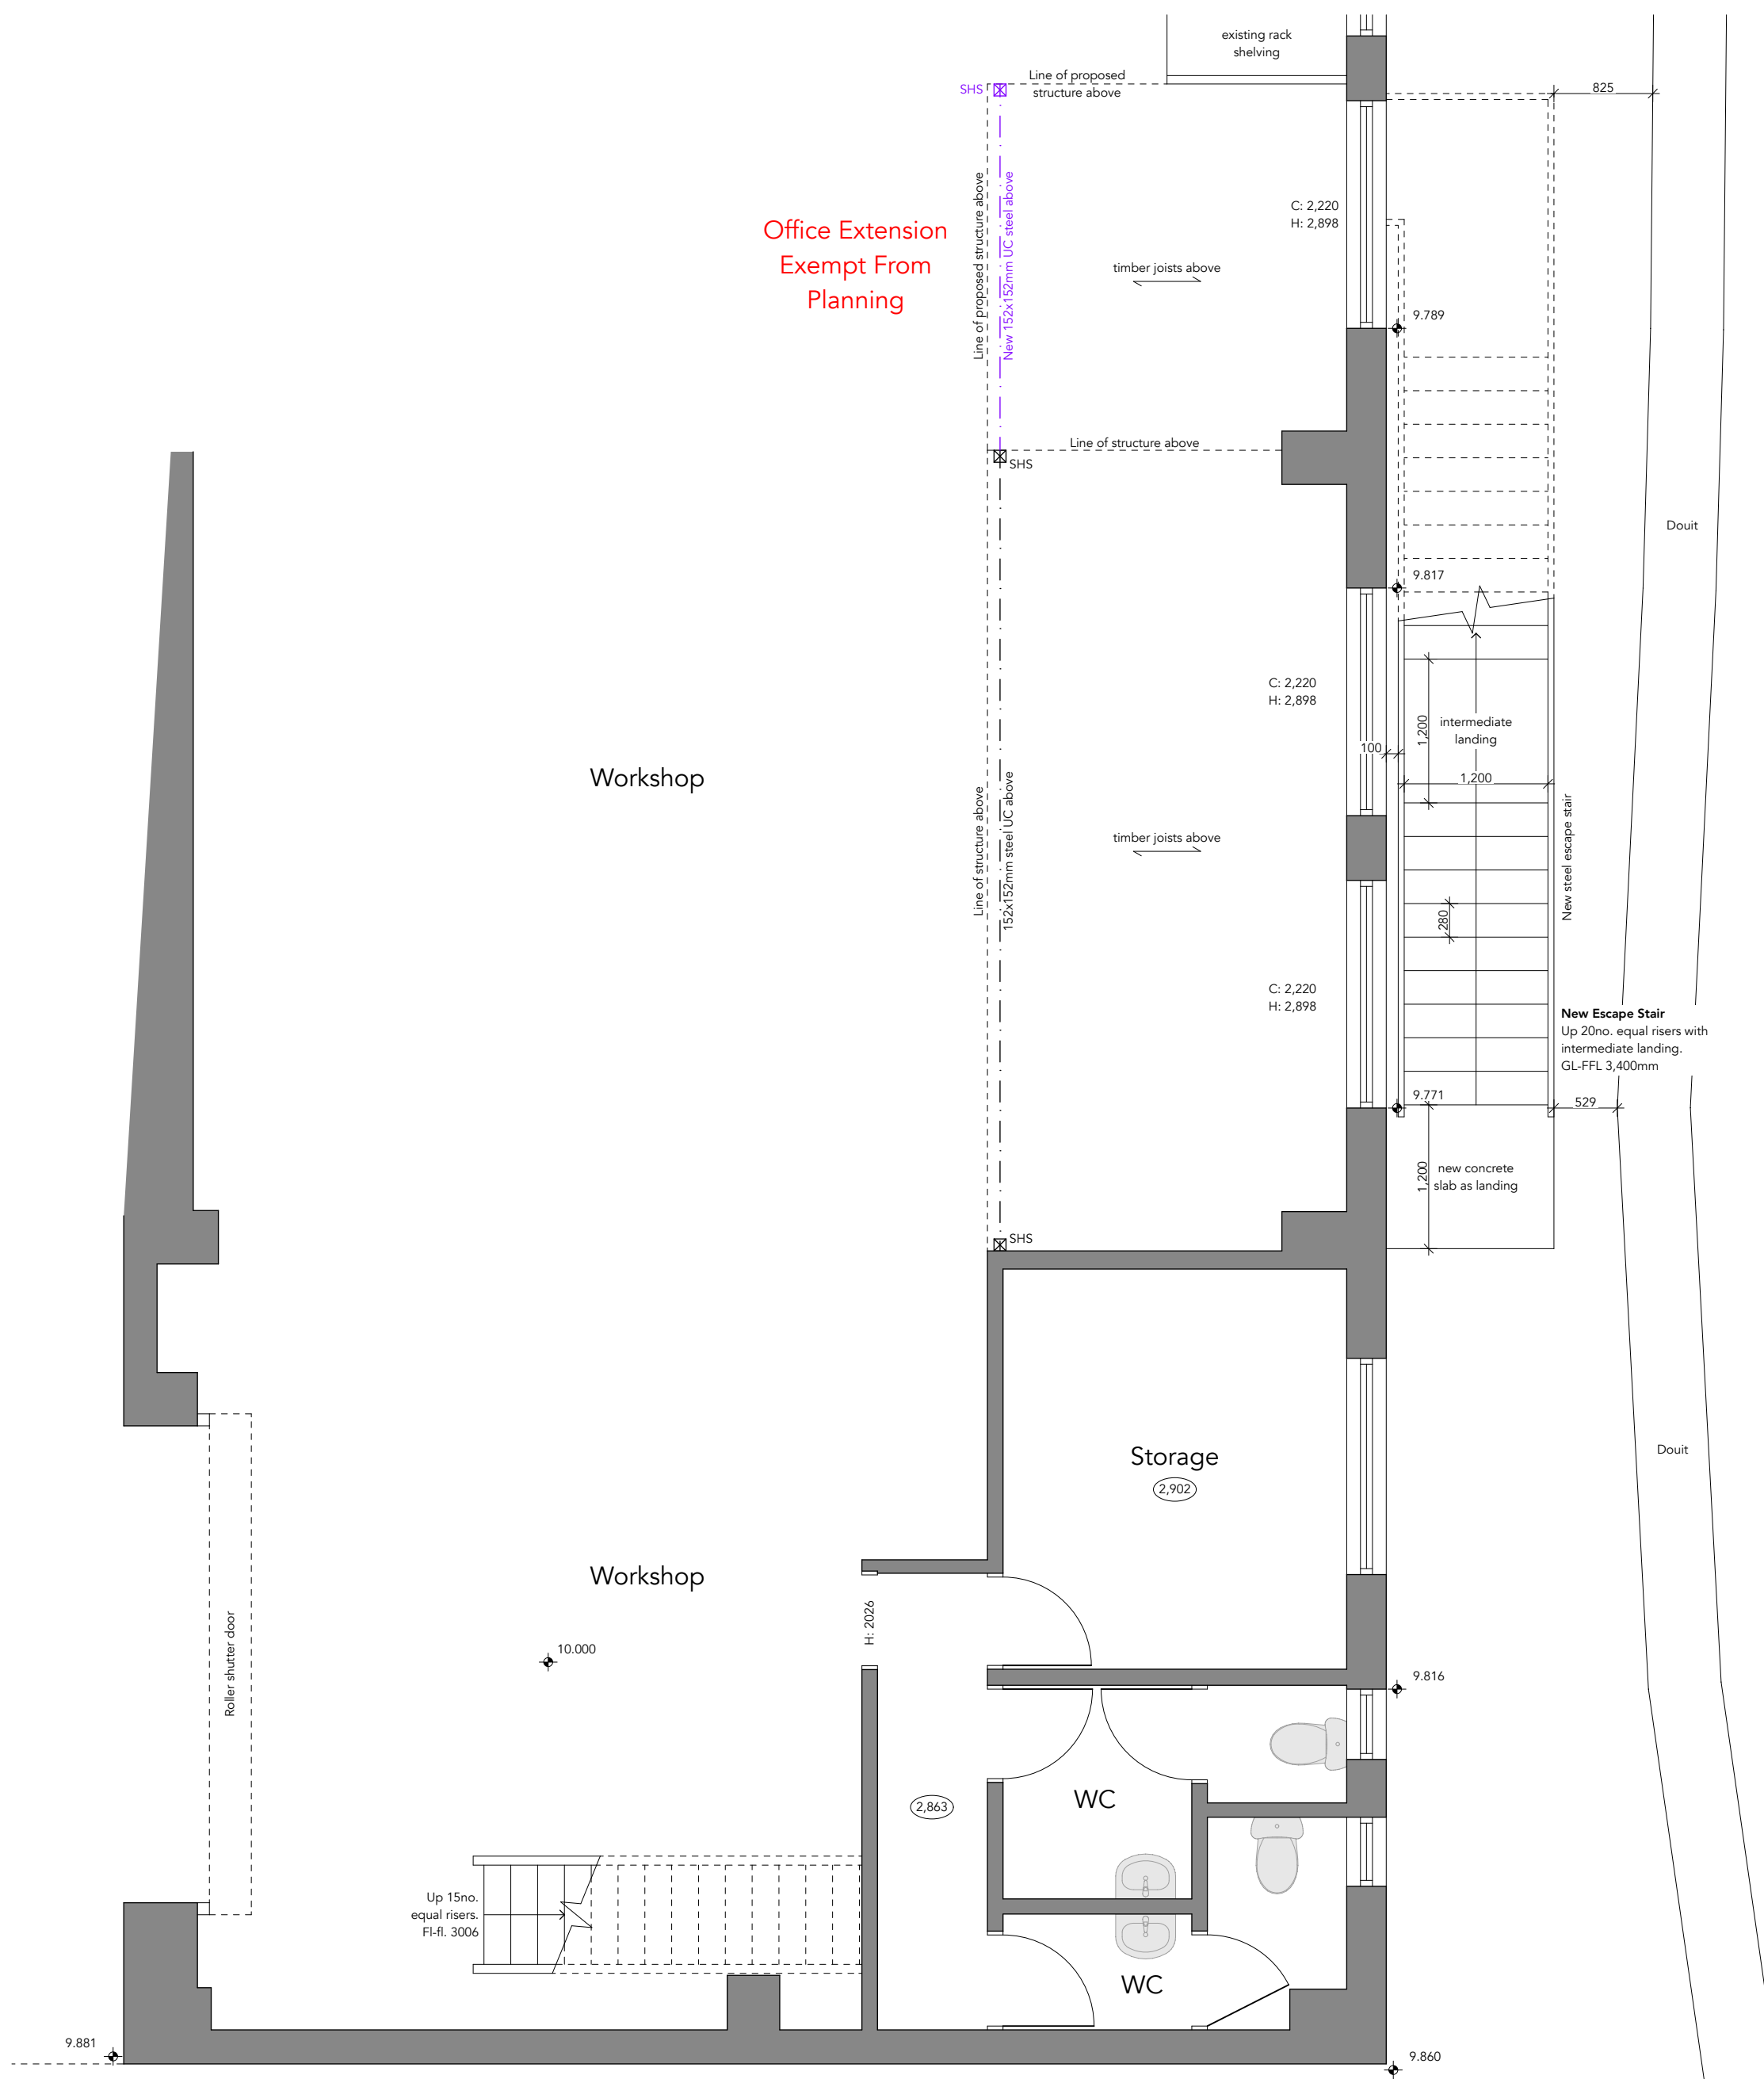


Proposed Ground Floor Plan

Scale:- 1:50

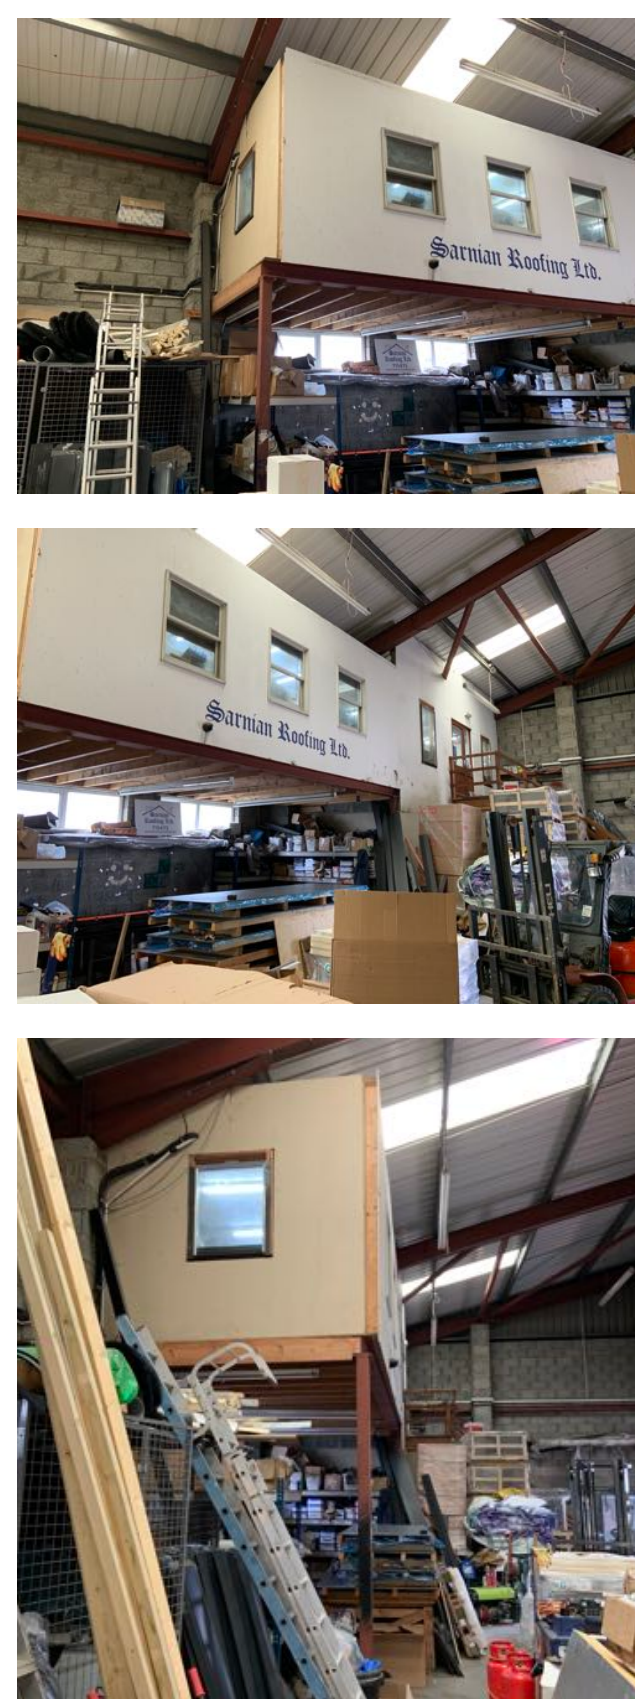


Existing Images Scale:- N.T.S.

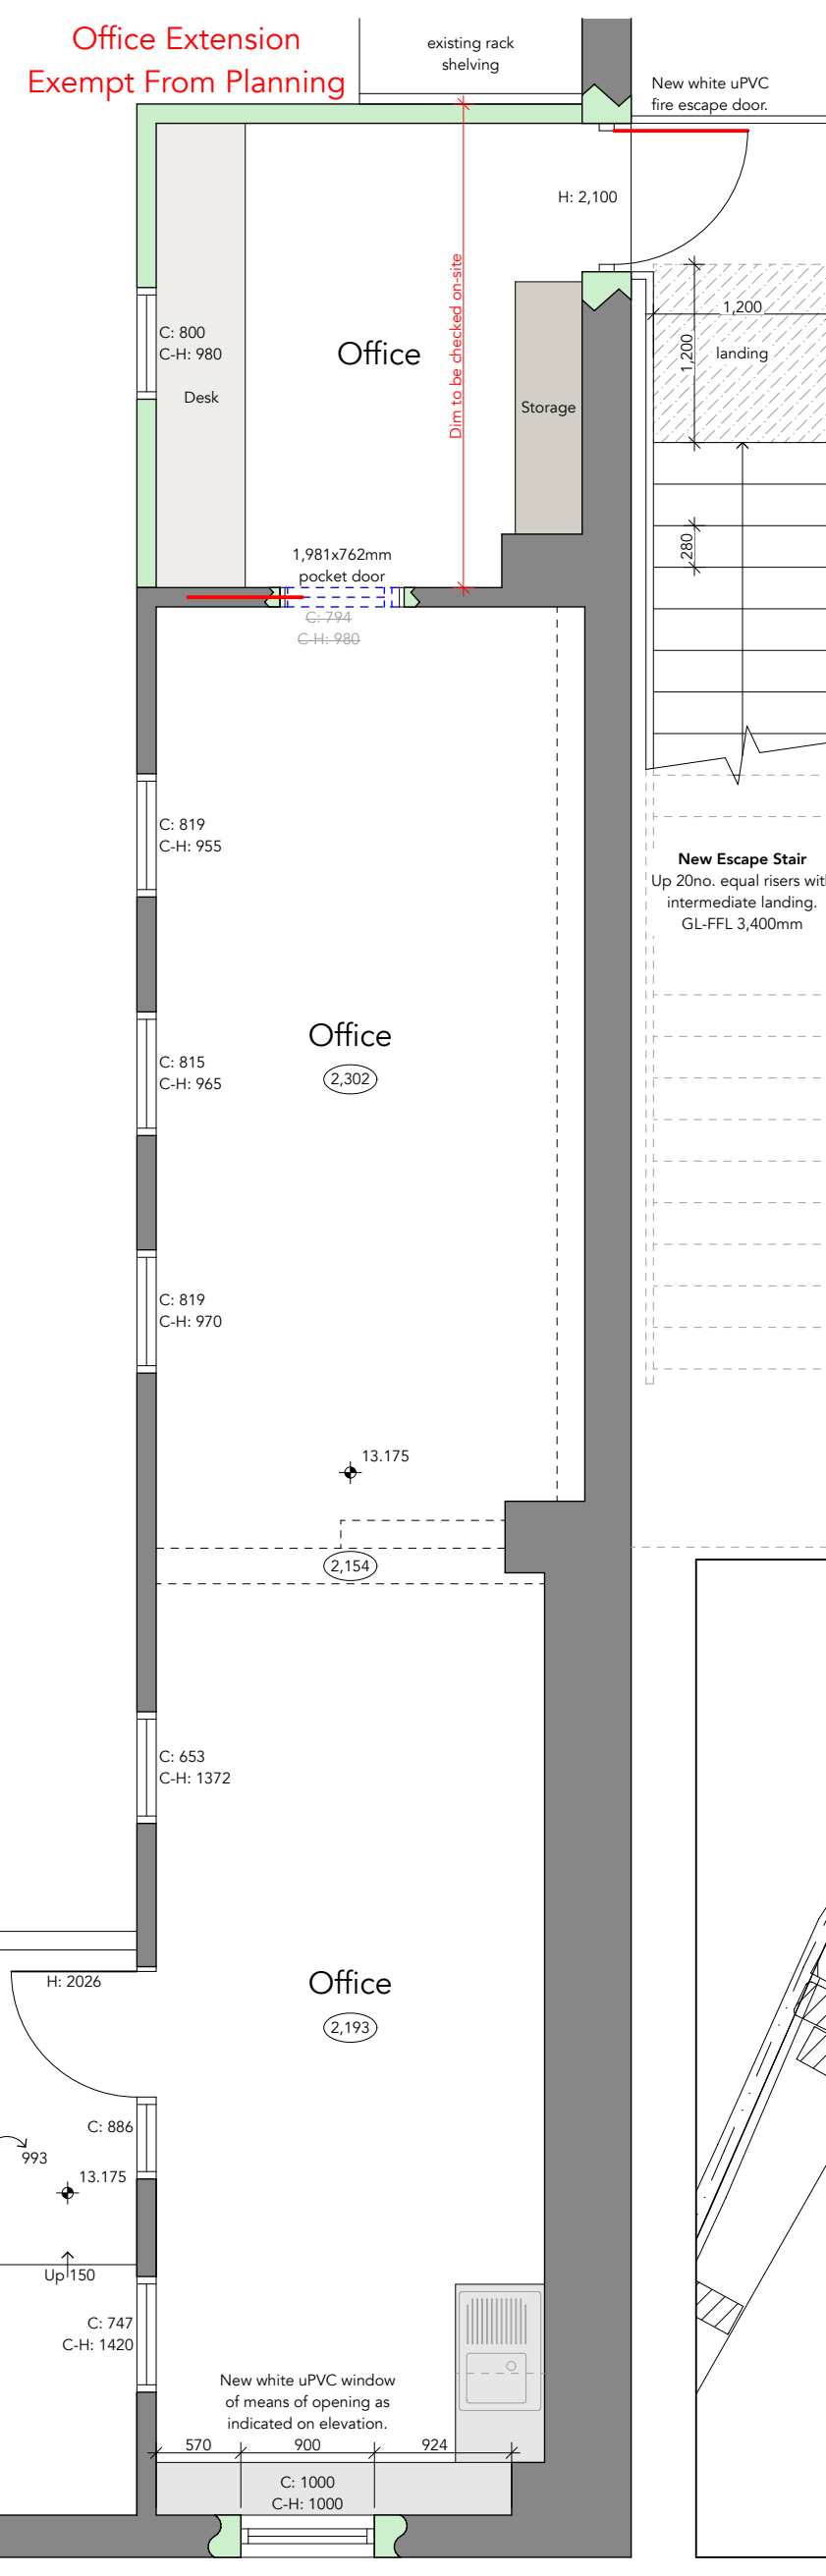



Existing First Floor Plan

Scale:- 1:50

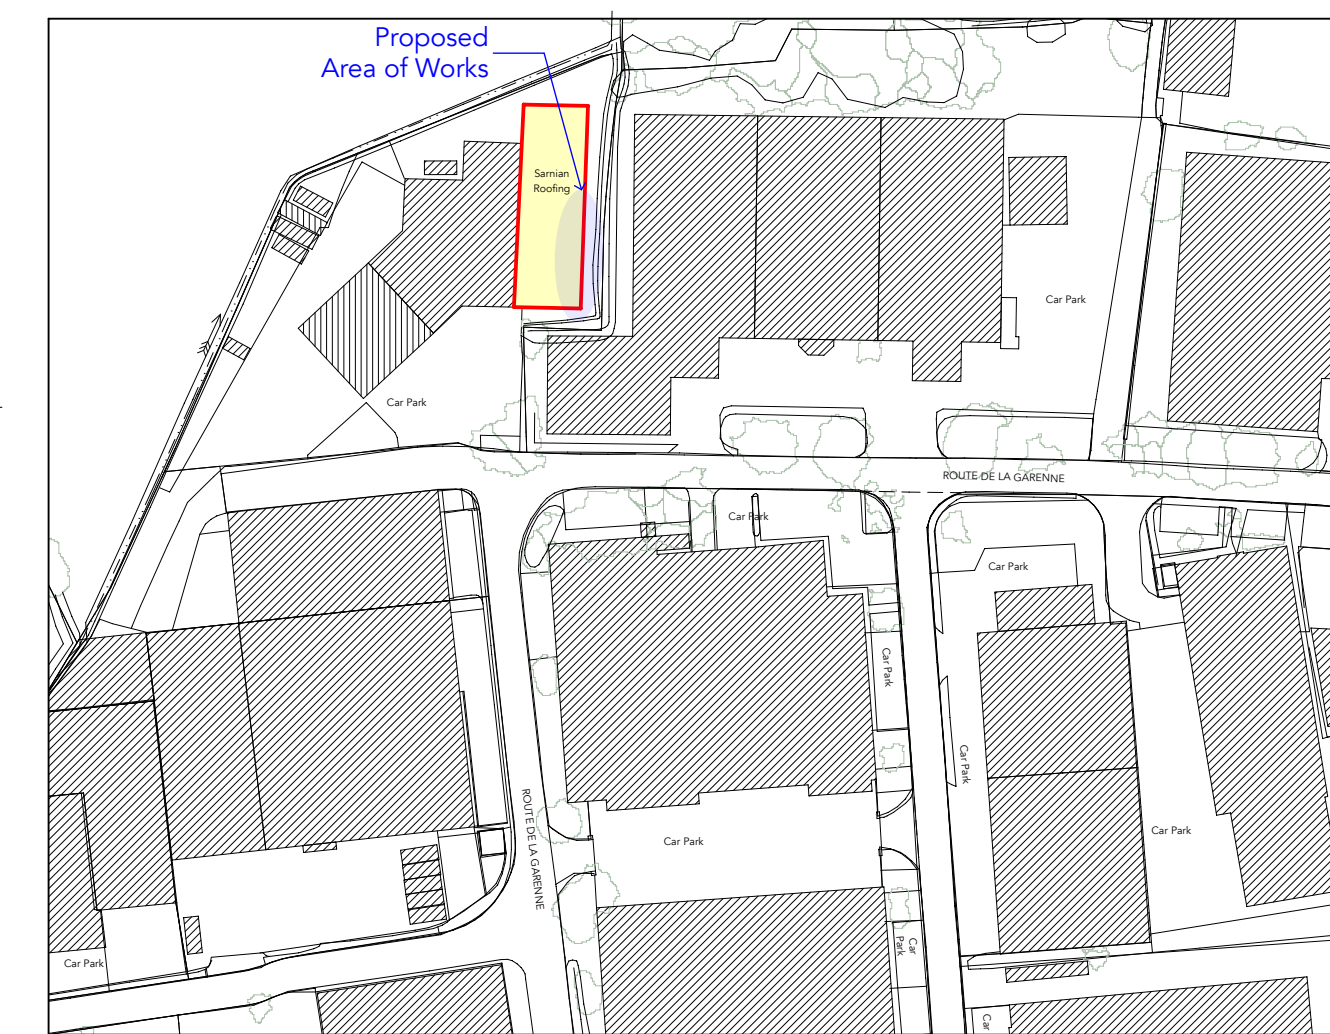

Site Location Plan

Scale:- 1:1250

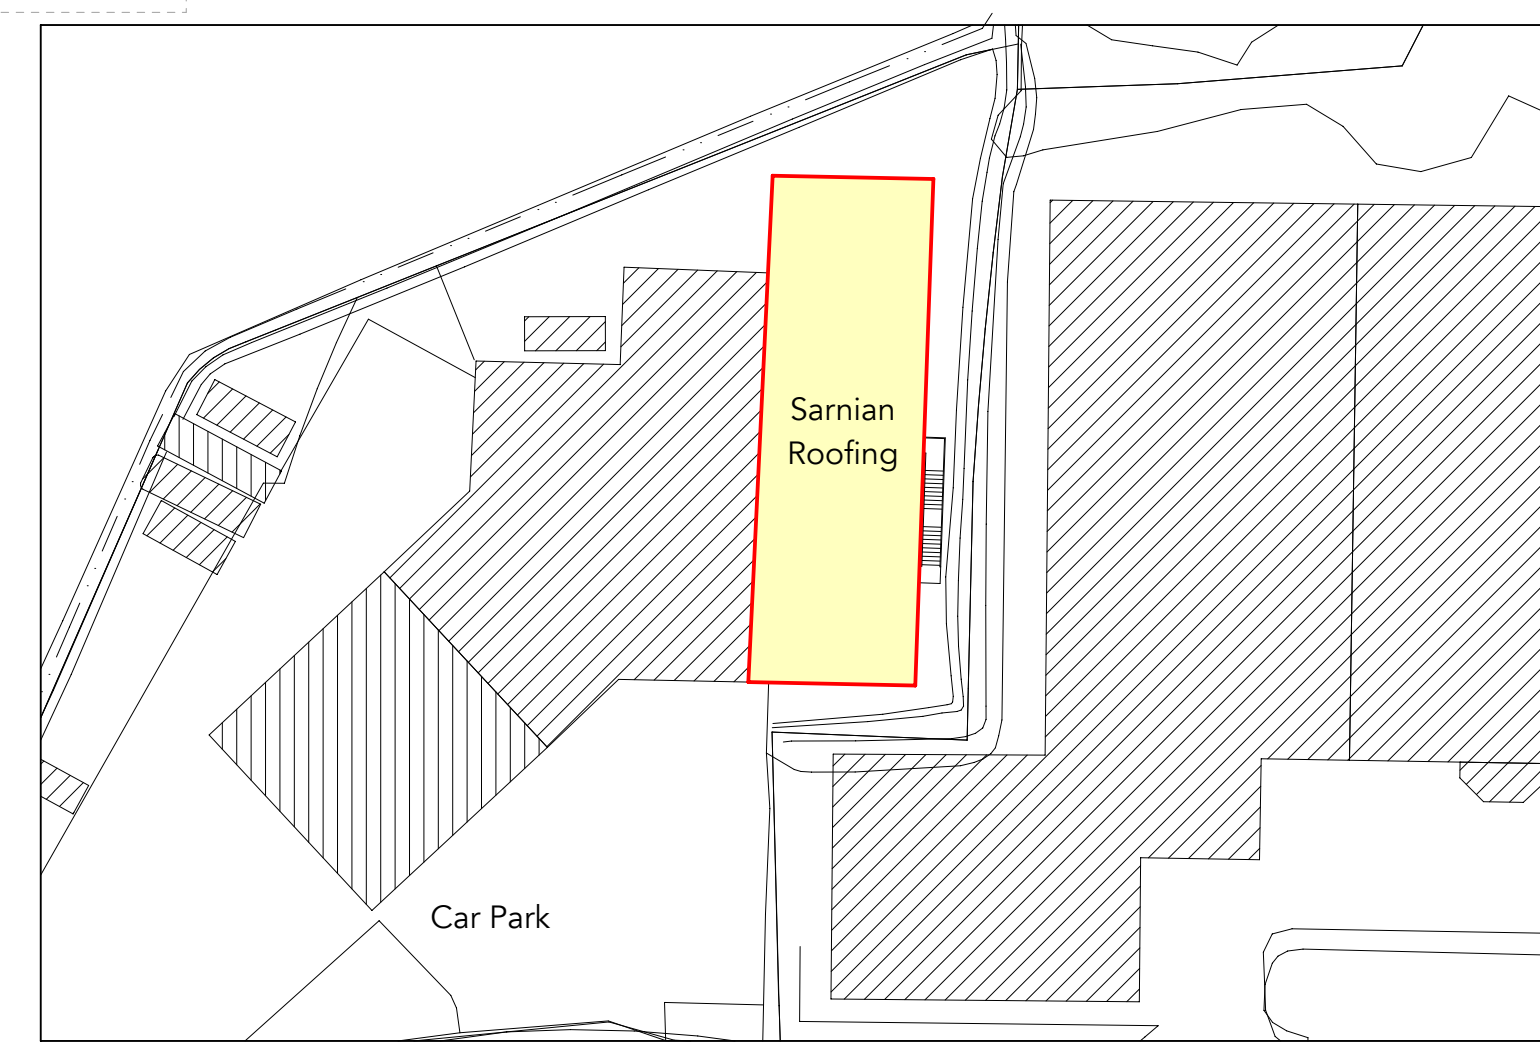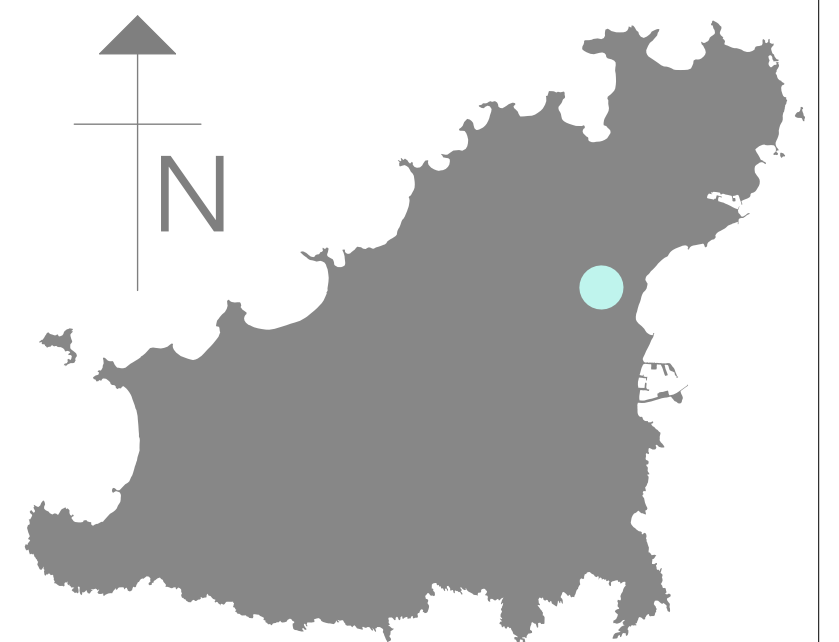

Block Plan

Scale:- 1:500

JG ARCHITECTURE LTD
Unit 1 - Cobo Business Centre
Clos De Salle
Route De Carteret
Castel
Guernsey
GY1 7YX.
T 01481 245767
E info@jga.gg
URL www.jga.gg

Project
Proposed Window and Fire Escape Door/Stairs at:
Sarnian Roofing Ltd
Route De La Garenne
Pitronnerie Road
St. Peter Port
GY1 2RL

Client
Sarnian Roofing Ltd

Drawing title
Proposed Ground & First Floor Plans, Proposed Elevations,
Site Location Plan, Block Plan and Existing Images.

Date	August 2020	Drawn	DT
Scale	As noted at A1	Checked	JM
Project no.	2043	Drawing no.	02.01