





South Elevation  
1:100 (Main house)

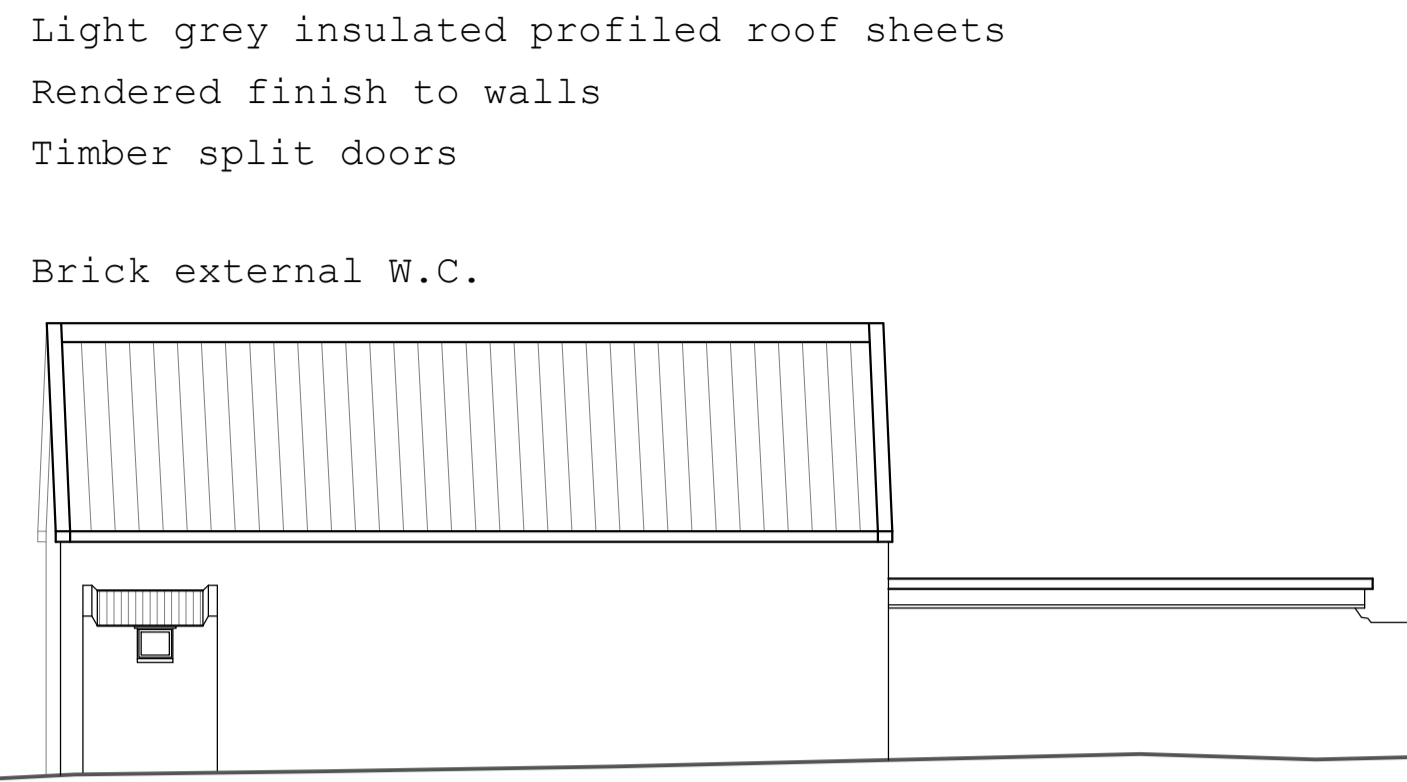

South Elevation  
1:100 (Stables)



West Elevation  
1:100 (Stables)

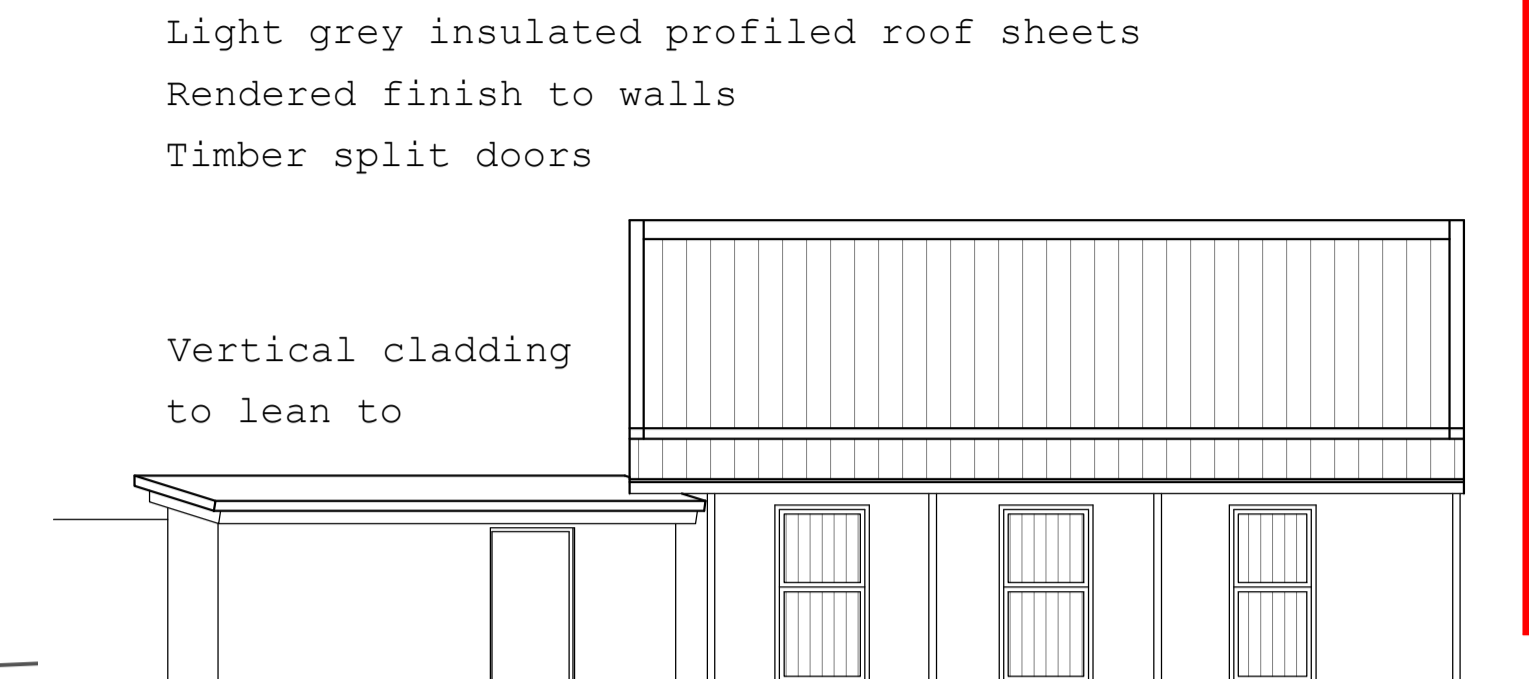

North Elevation  
1:100 (Stables)




North Elevation  
1:100 (Main house)




West Elevation  
1:100 (Main house)




East Elevation  
1:100 (Main house)

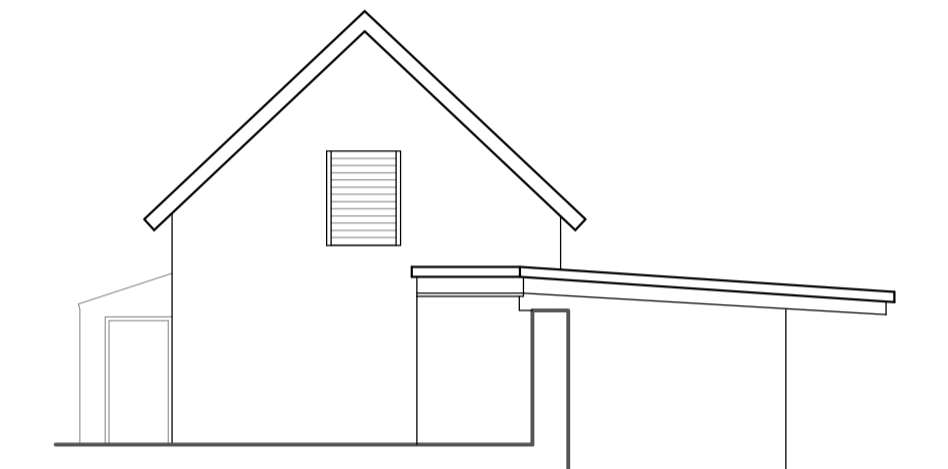


East Elevation  
1:100 (Stables)

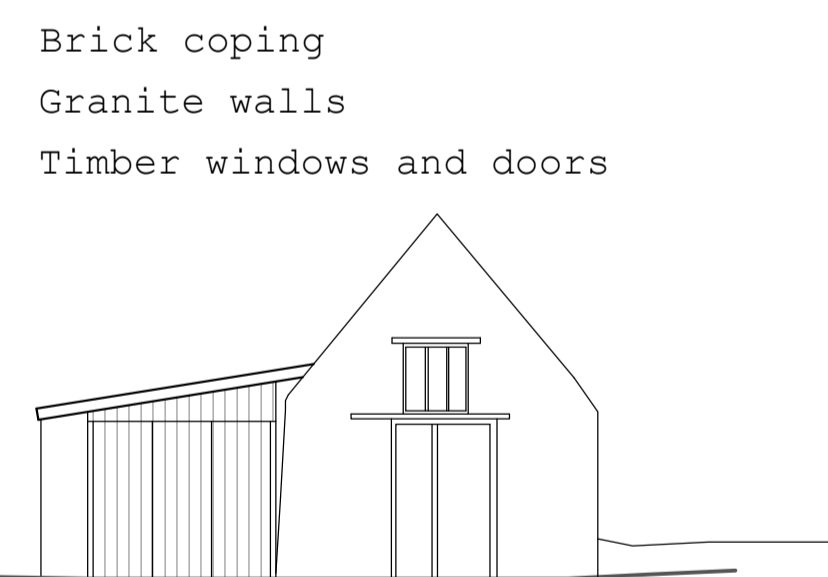


North Elevation  
1:100 (Outbuilding)

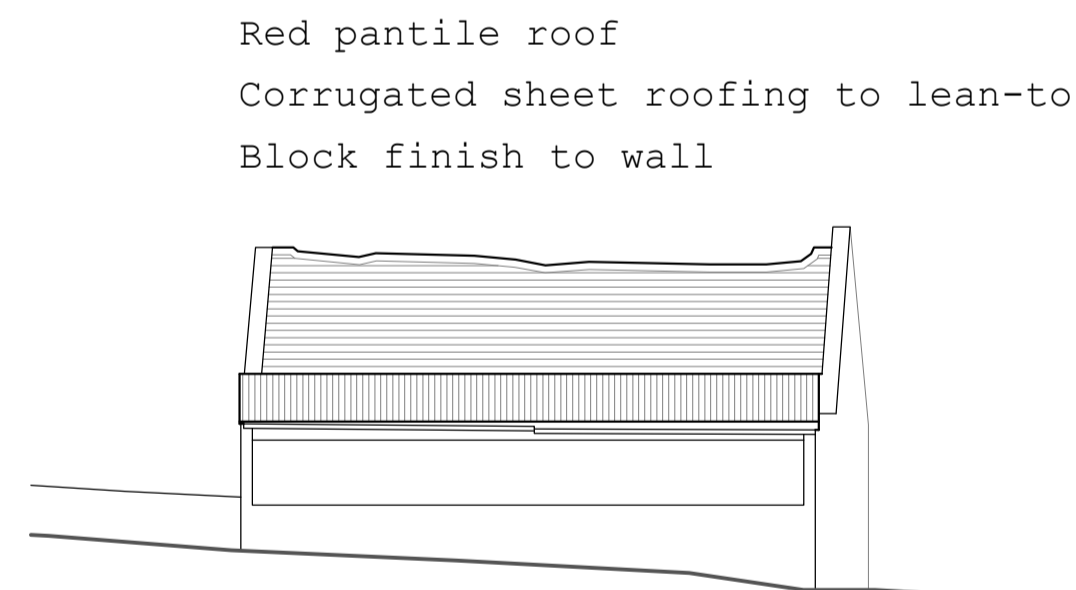


East Elevation  
1:100 (Outbuilding)

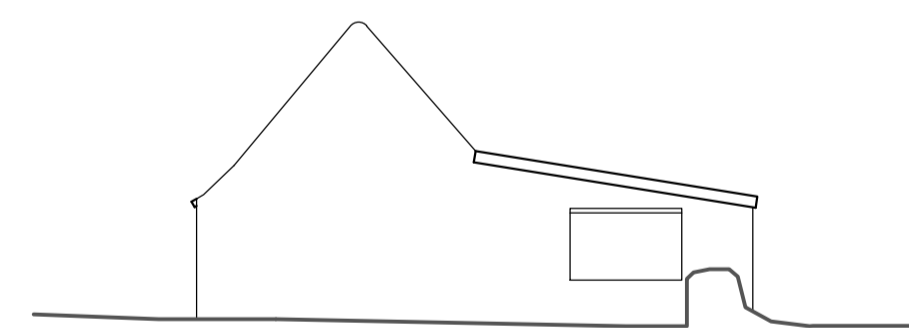

South Elevation  
1:100 (Outbuilding)

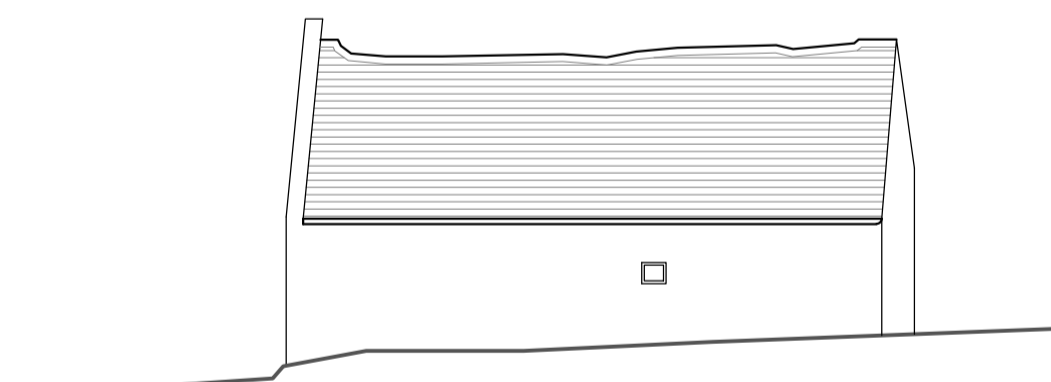


West Elevation  
1:100 (Outbuilding)

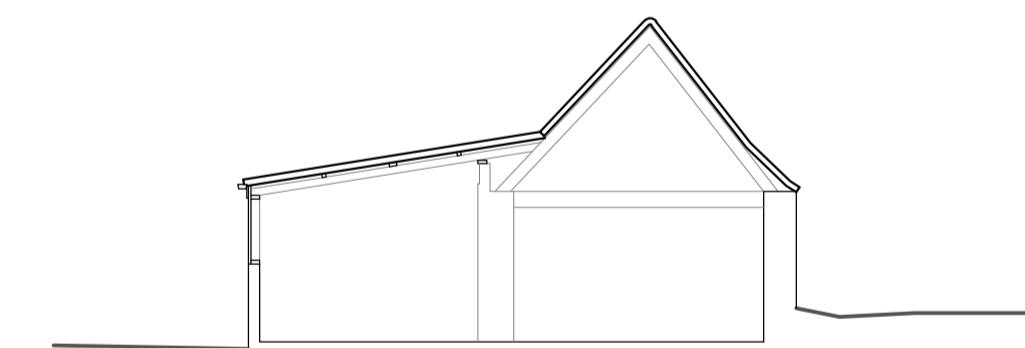

Cross Section  
1:100 (Outbuilding)



Cross Section  
1:100 (Main House)

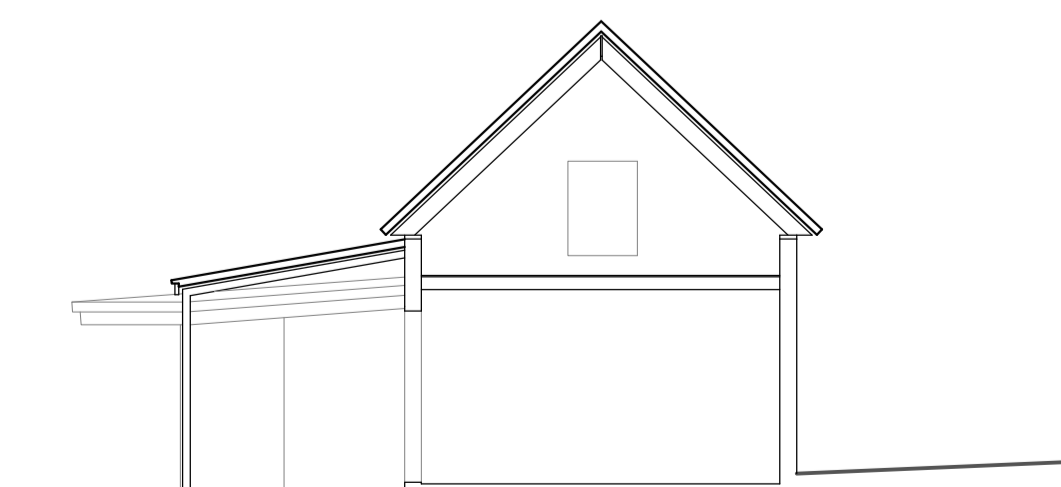

Cross Section  
1:100 (Stables)

E:\Misabelle\Foresite\Advertising\ForeSite Logo.png

Telephone: 07781 403651  
Email: marc@foresite.gg  
Website: foresite.gg

Date: 31st October 2018

Project Address: La Gardinet  
Ruelle des Fries  
Castel  
Guernsey  
GY5 7PD

Drawing: Elevations and sections, 1:100

Drawing Number:

18-056-02