


COPYRIGHT
THE COPYRIGHT OF THIS DRAWING IS THE
PROPERTY OF
'THE DRAWING ROOM'.


DIMENSIONS
ALL DIMENSIONS WHERE APPLICABLE TO BE
CHECKED ON SITE
PRIOR TO WORKS COMMENCING.

Drawing Size A3

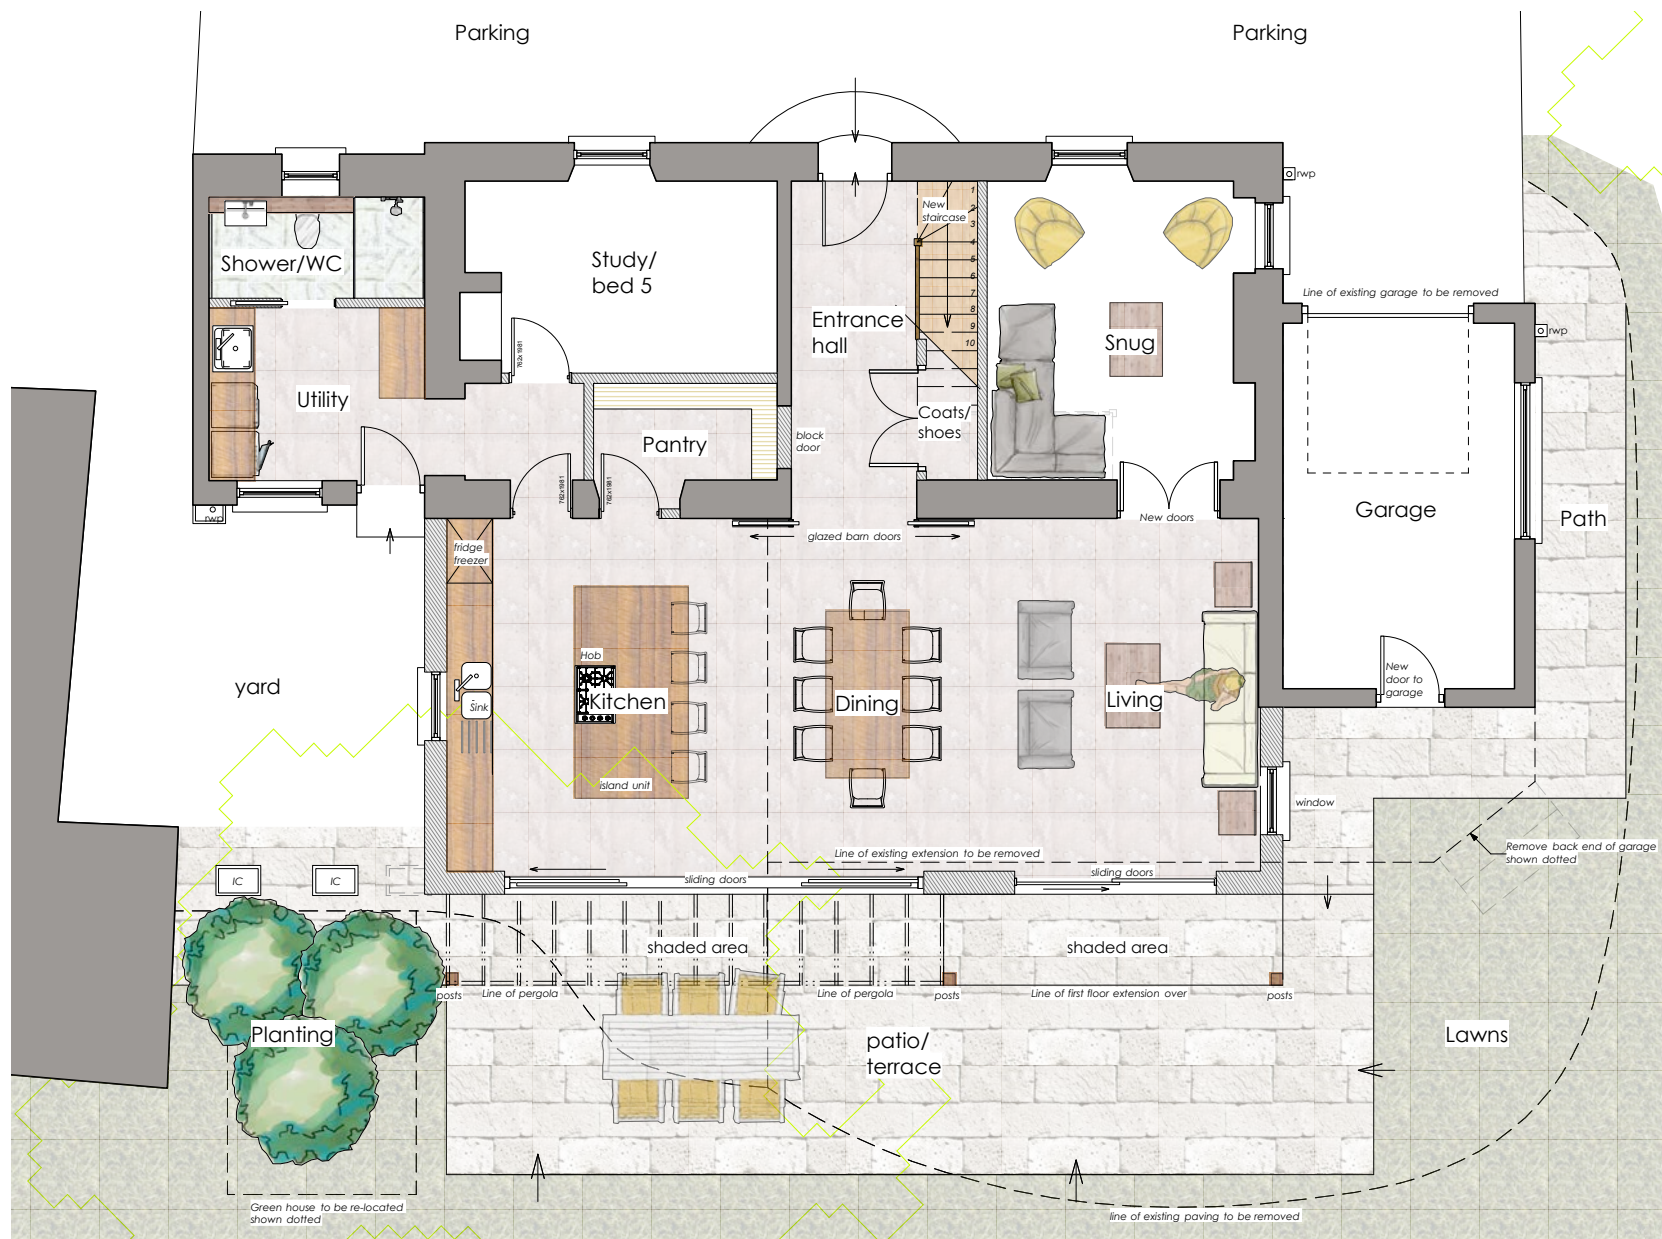

Ground Floor Plan

(Scale 1:100)

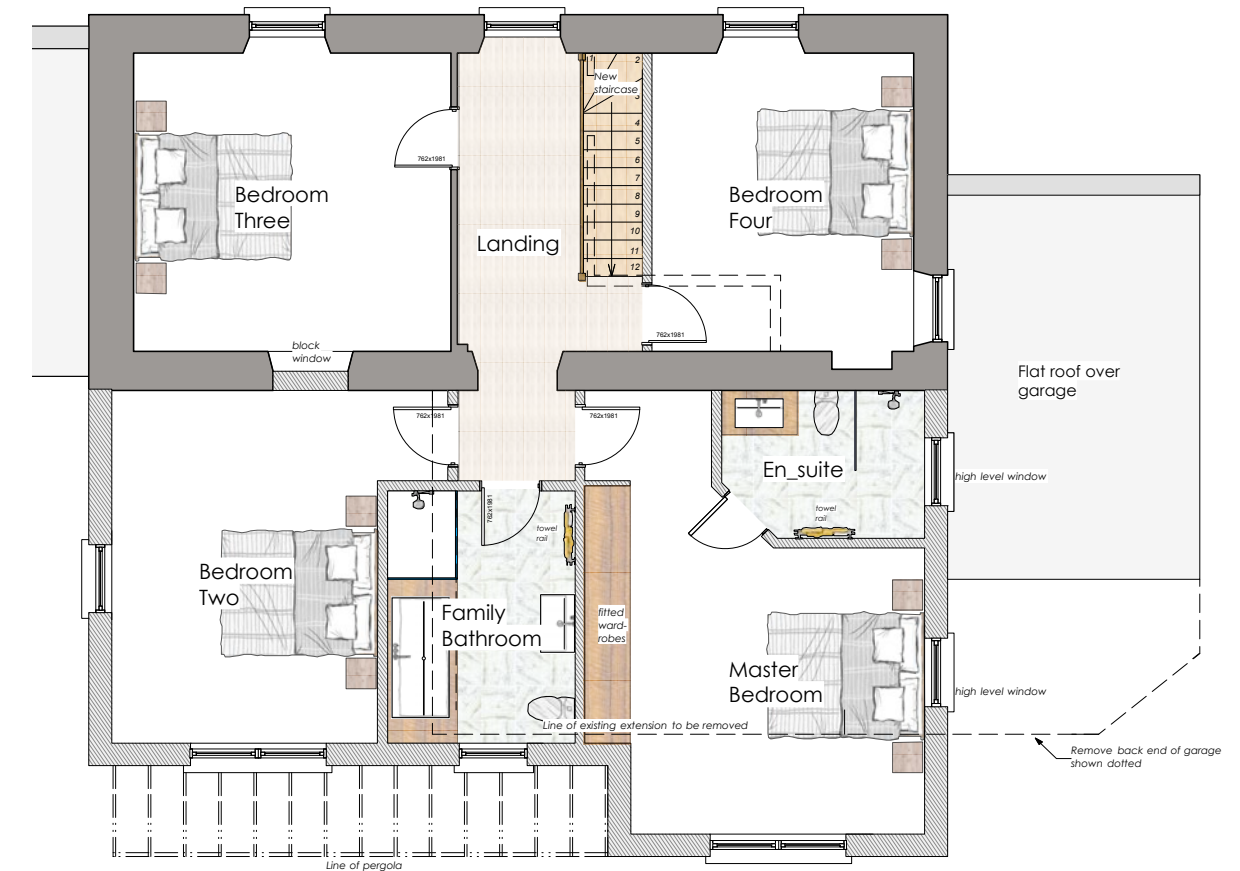

First Floor Plan



Drawing No:
204-PA-01

Status Planning Application
Date August 2020
Scale 1:100
Drawing Proposed Floor Plans
Client Mr & Mrs C McInnes

Project
 Proposed Extension and alterations at Les
 Villets,
 La Rue Des Villets
 Forest
 GY8 0HP

