


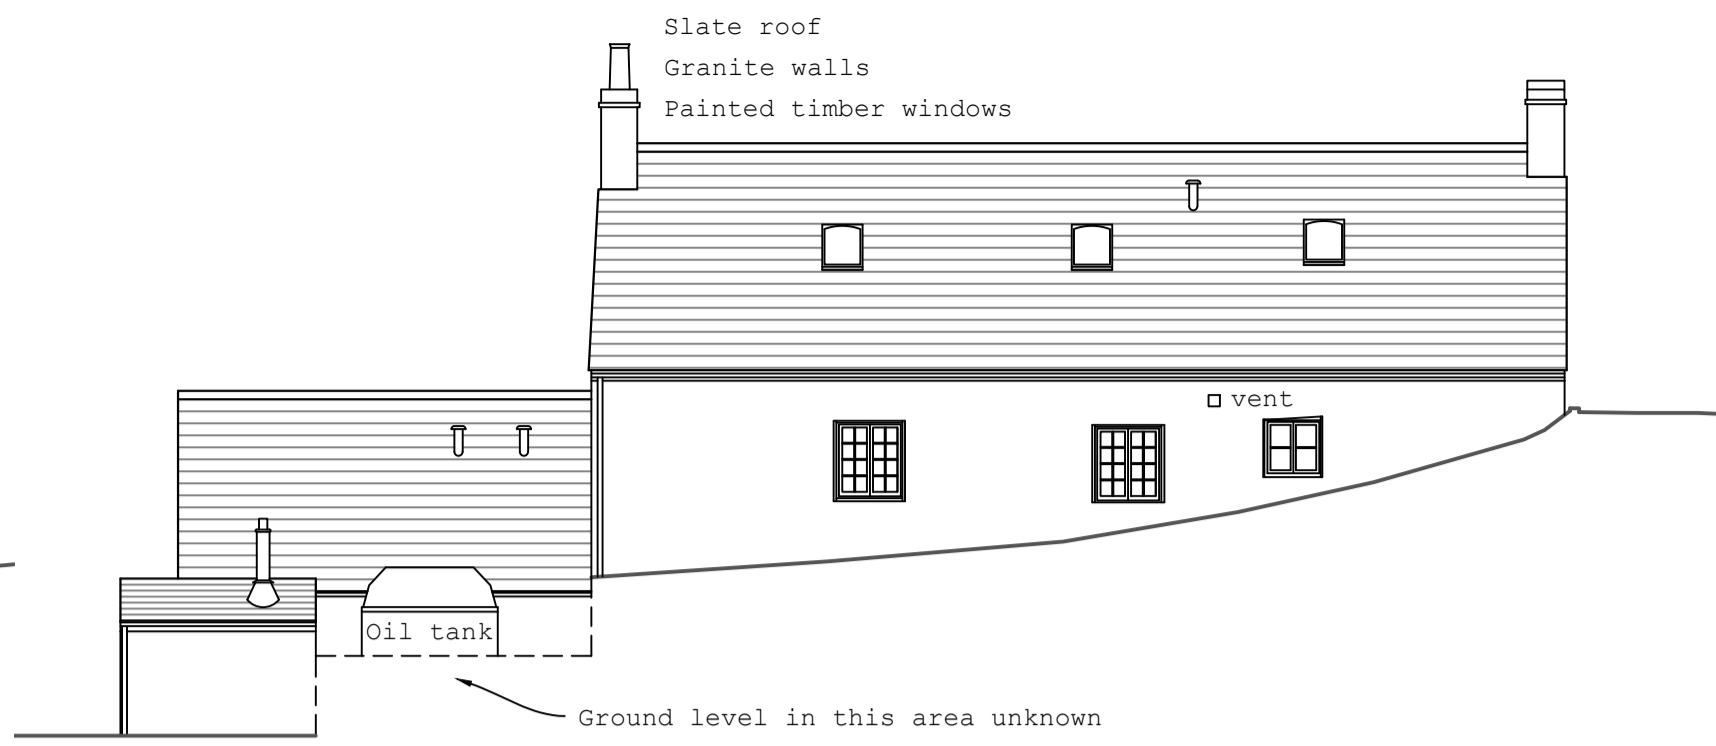


East Elevation
1:100



North Elevation
1:100




West Elevation
1:100

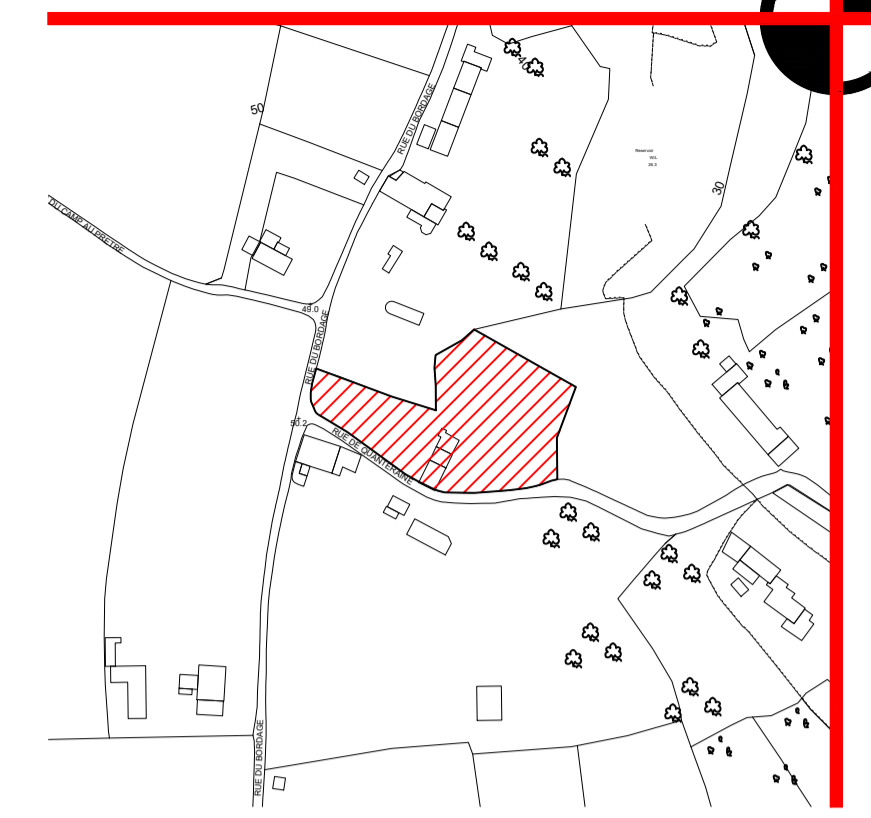

Site Location Plan
1:2500



South Elevation
1:100

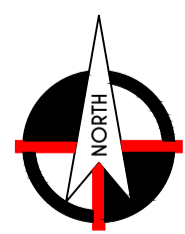

Site Plan Survey Drawing
1:100
(North Approximate only)

Key:
IC - Inspection chamber
rup - rainwater pipe
svp - soil vent pipe

Revision:
19-004-01A Site plan extended 08/01/2020
19-004-01B Additional tree info added 14/01/2020



Telephone: 07781 403651
Email: marc@foresite.gg
Website: foresite.gg

Date: 30th September 2019

Project Address: La Fosse
Rue de Quanteraine
St Peters

Drawing: Site Plan survey drawing, 1:100

Drawing Number:

19-004-01B

