



**NOTES**  
 DIMENSIONS TO BE USED IN REFERENCE TO DRAWINGS ON SITE. ANY DISCREPANCIES BETWEEN THIS DRAWING AND SITE CONDITIONS MUST BE REFERRED TO THE ARCHITECT'S IMMEDIATELY.  
**AMENDMENTS**




**BLOCK LAYOUT PLAN**  
 Scale 1/500

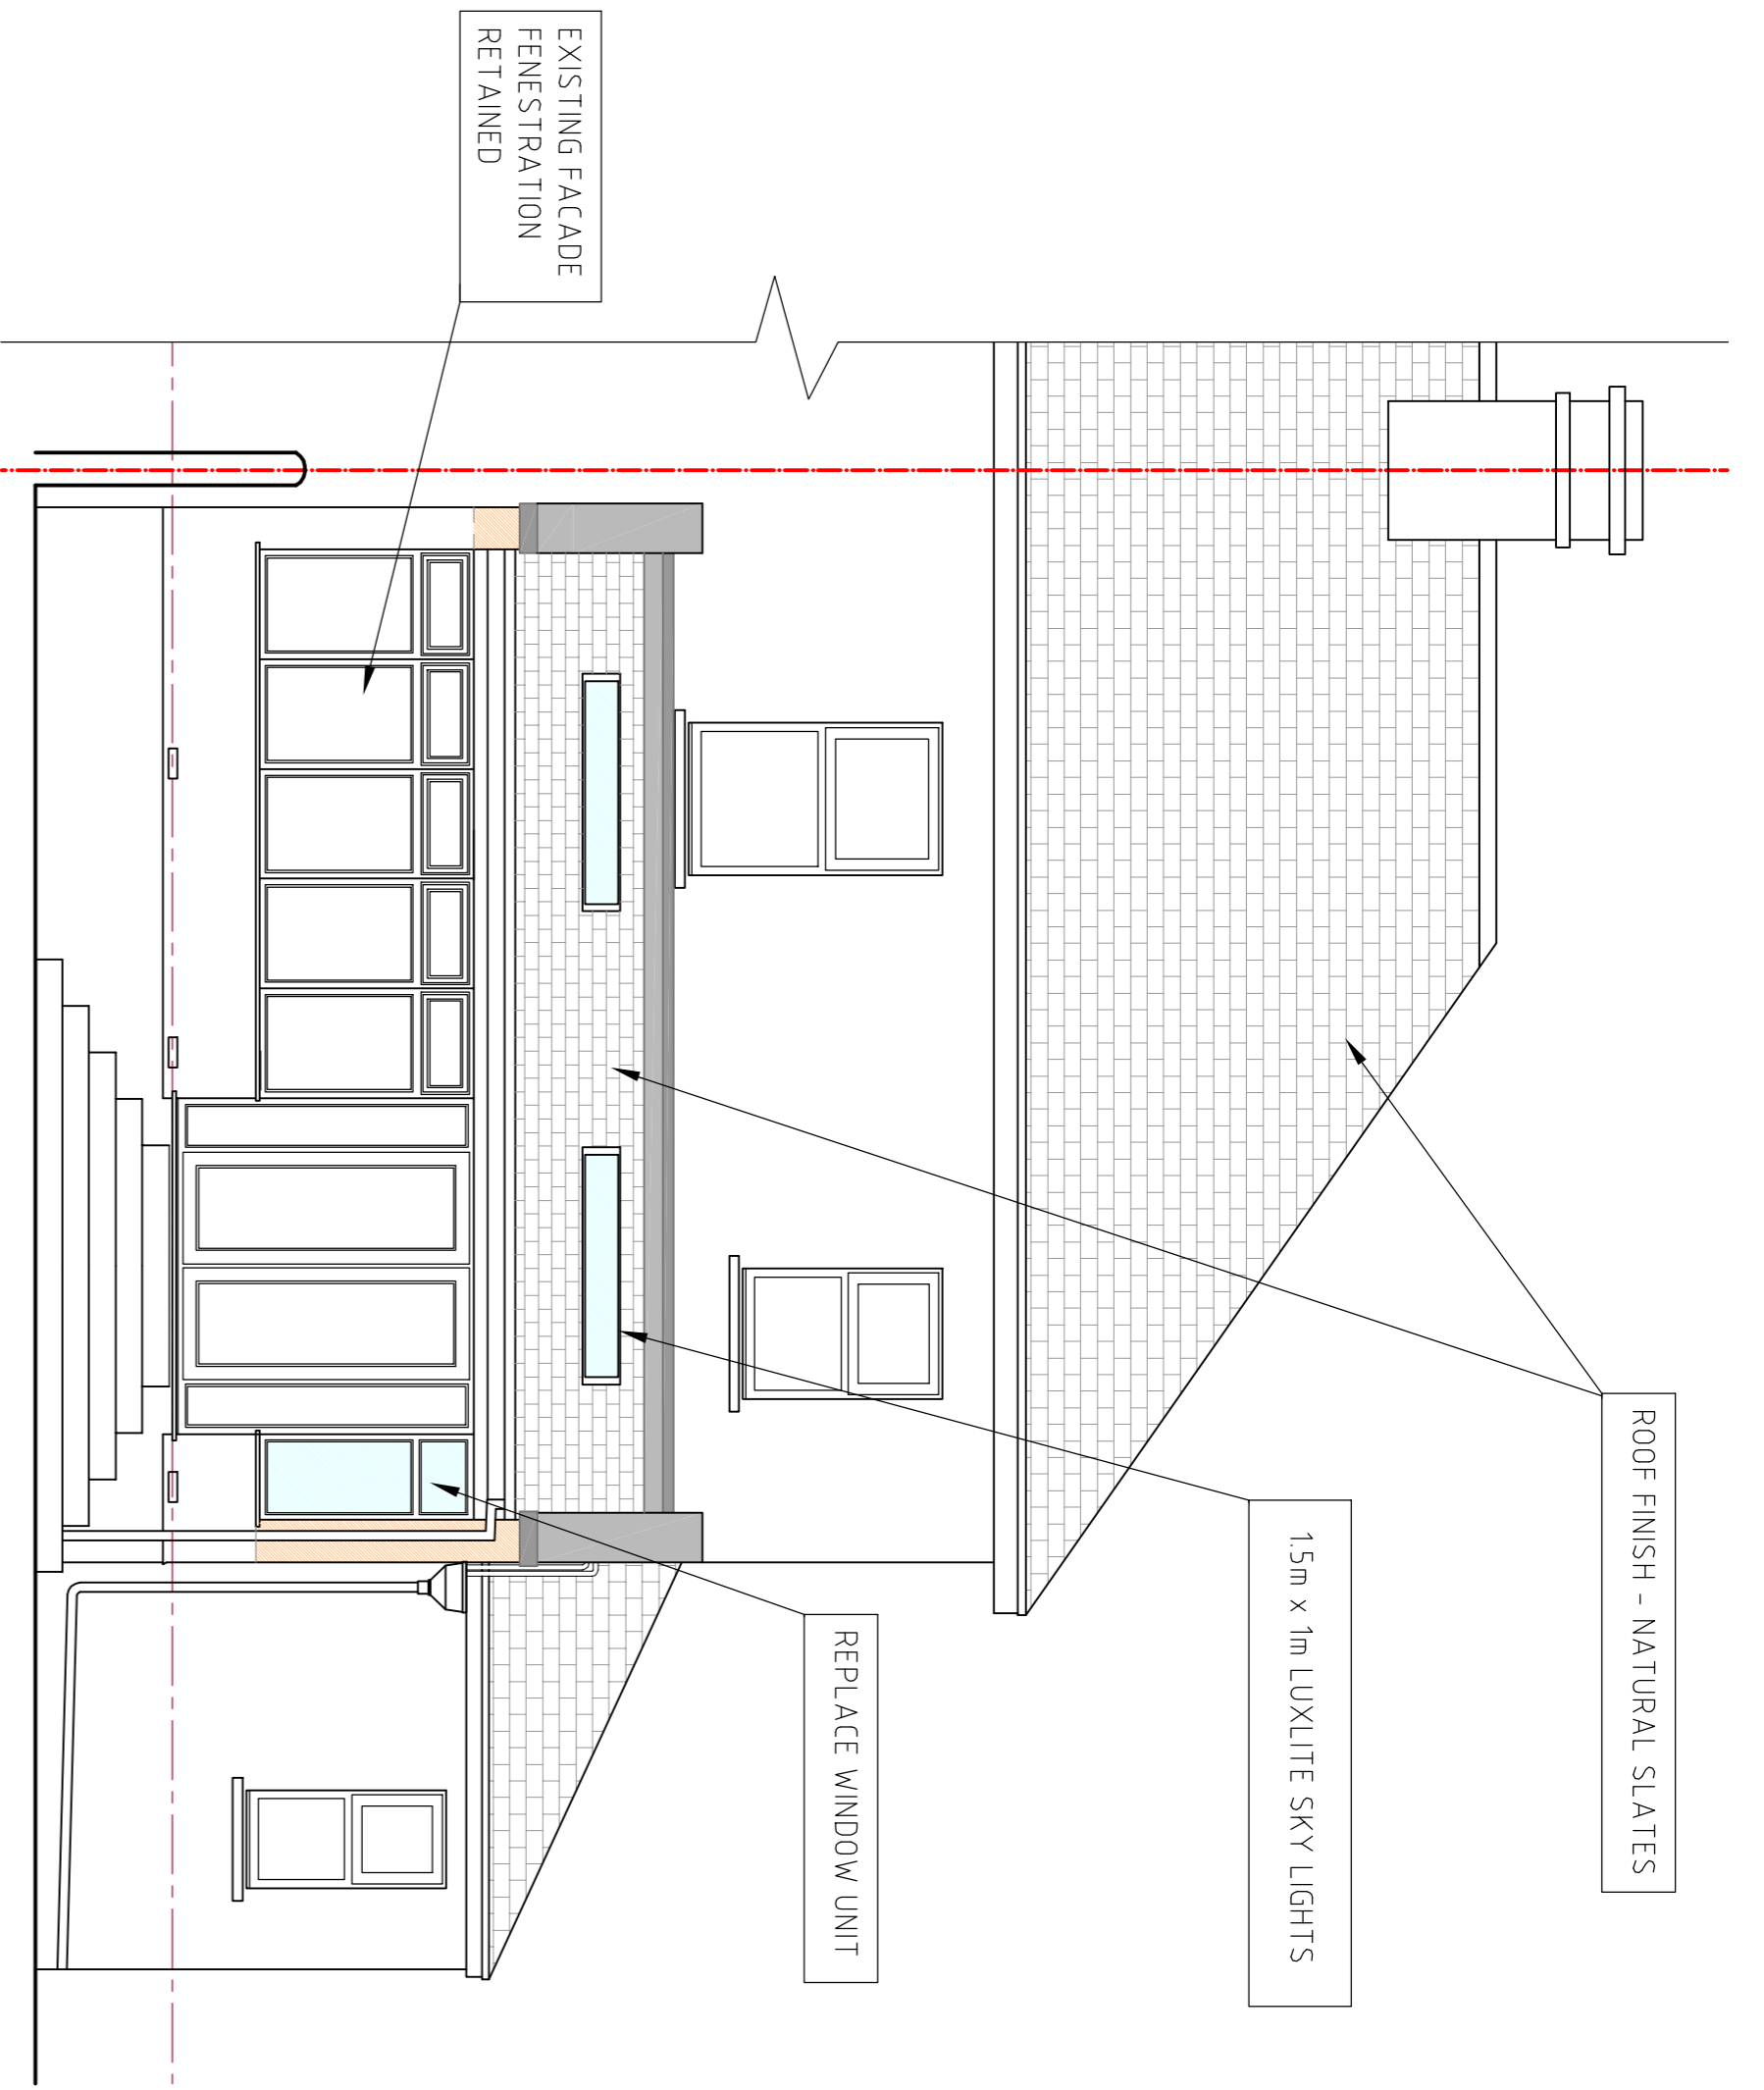


**NORTH ELEVATION** scale 1/50

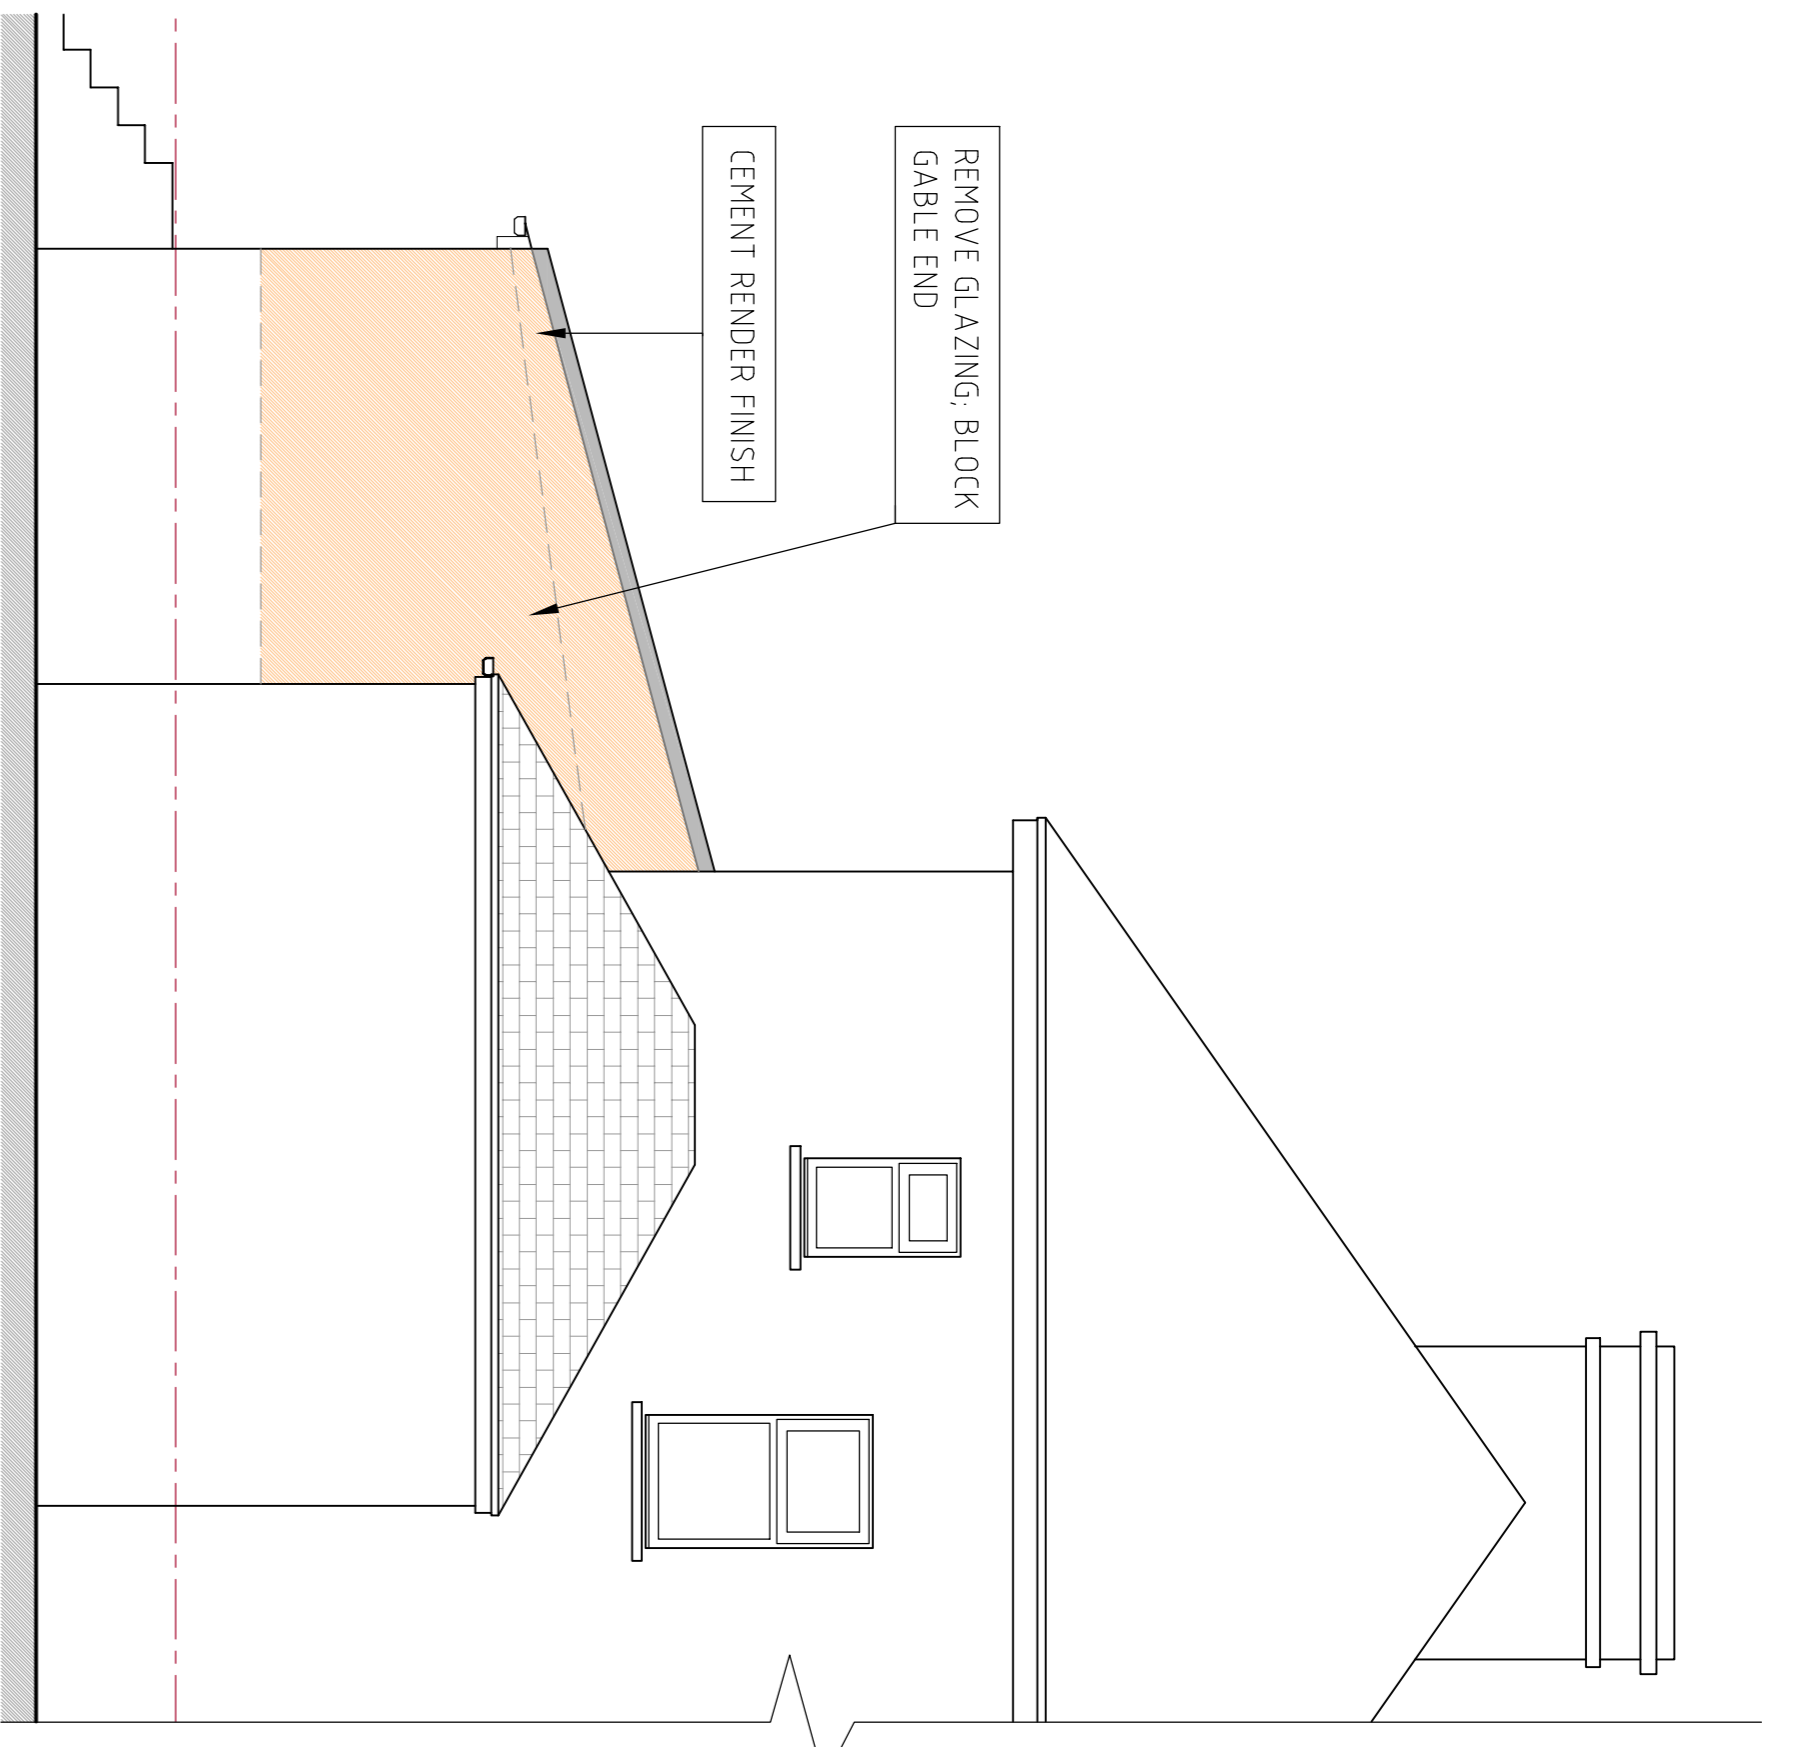


**WEST ELEVATION** scale 1/50

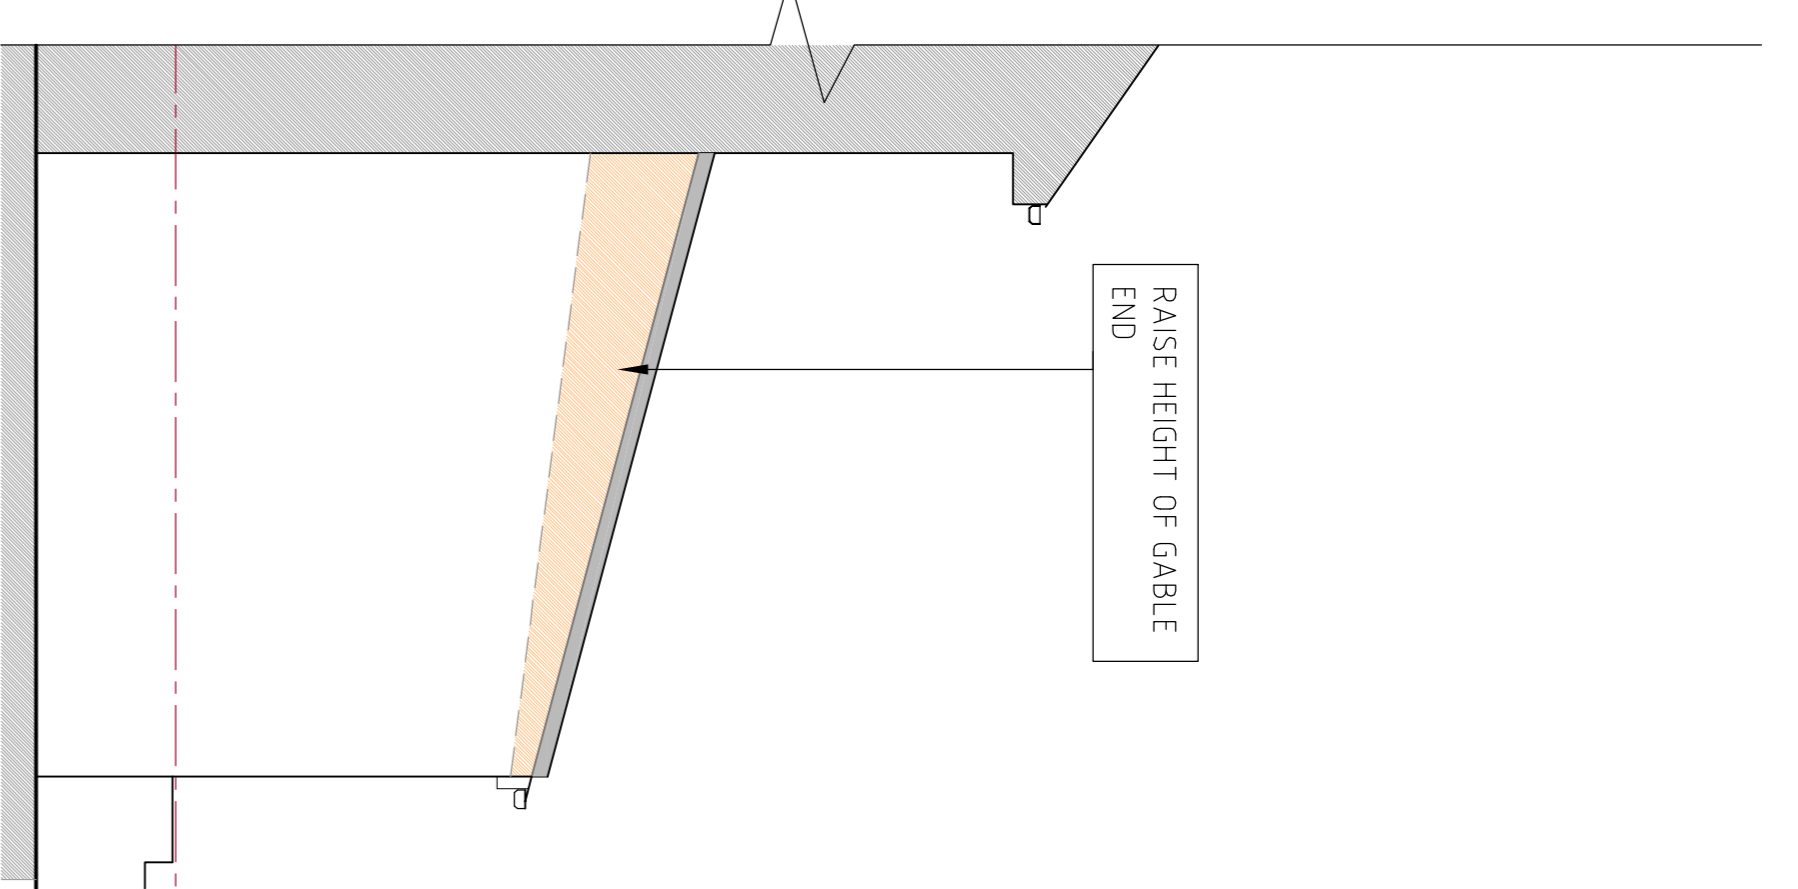


**EAST ELEVATION** scale 1/50

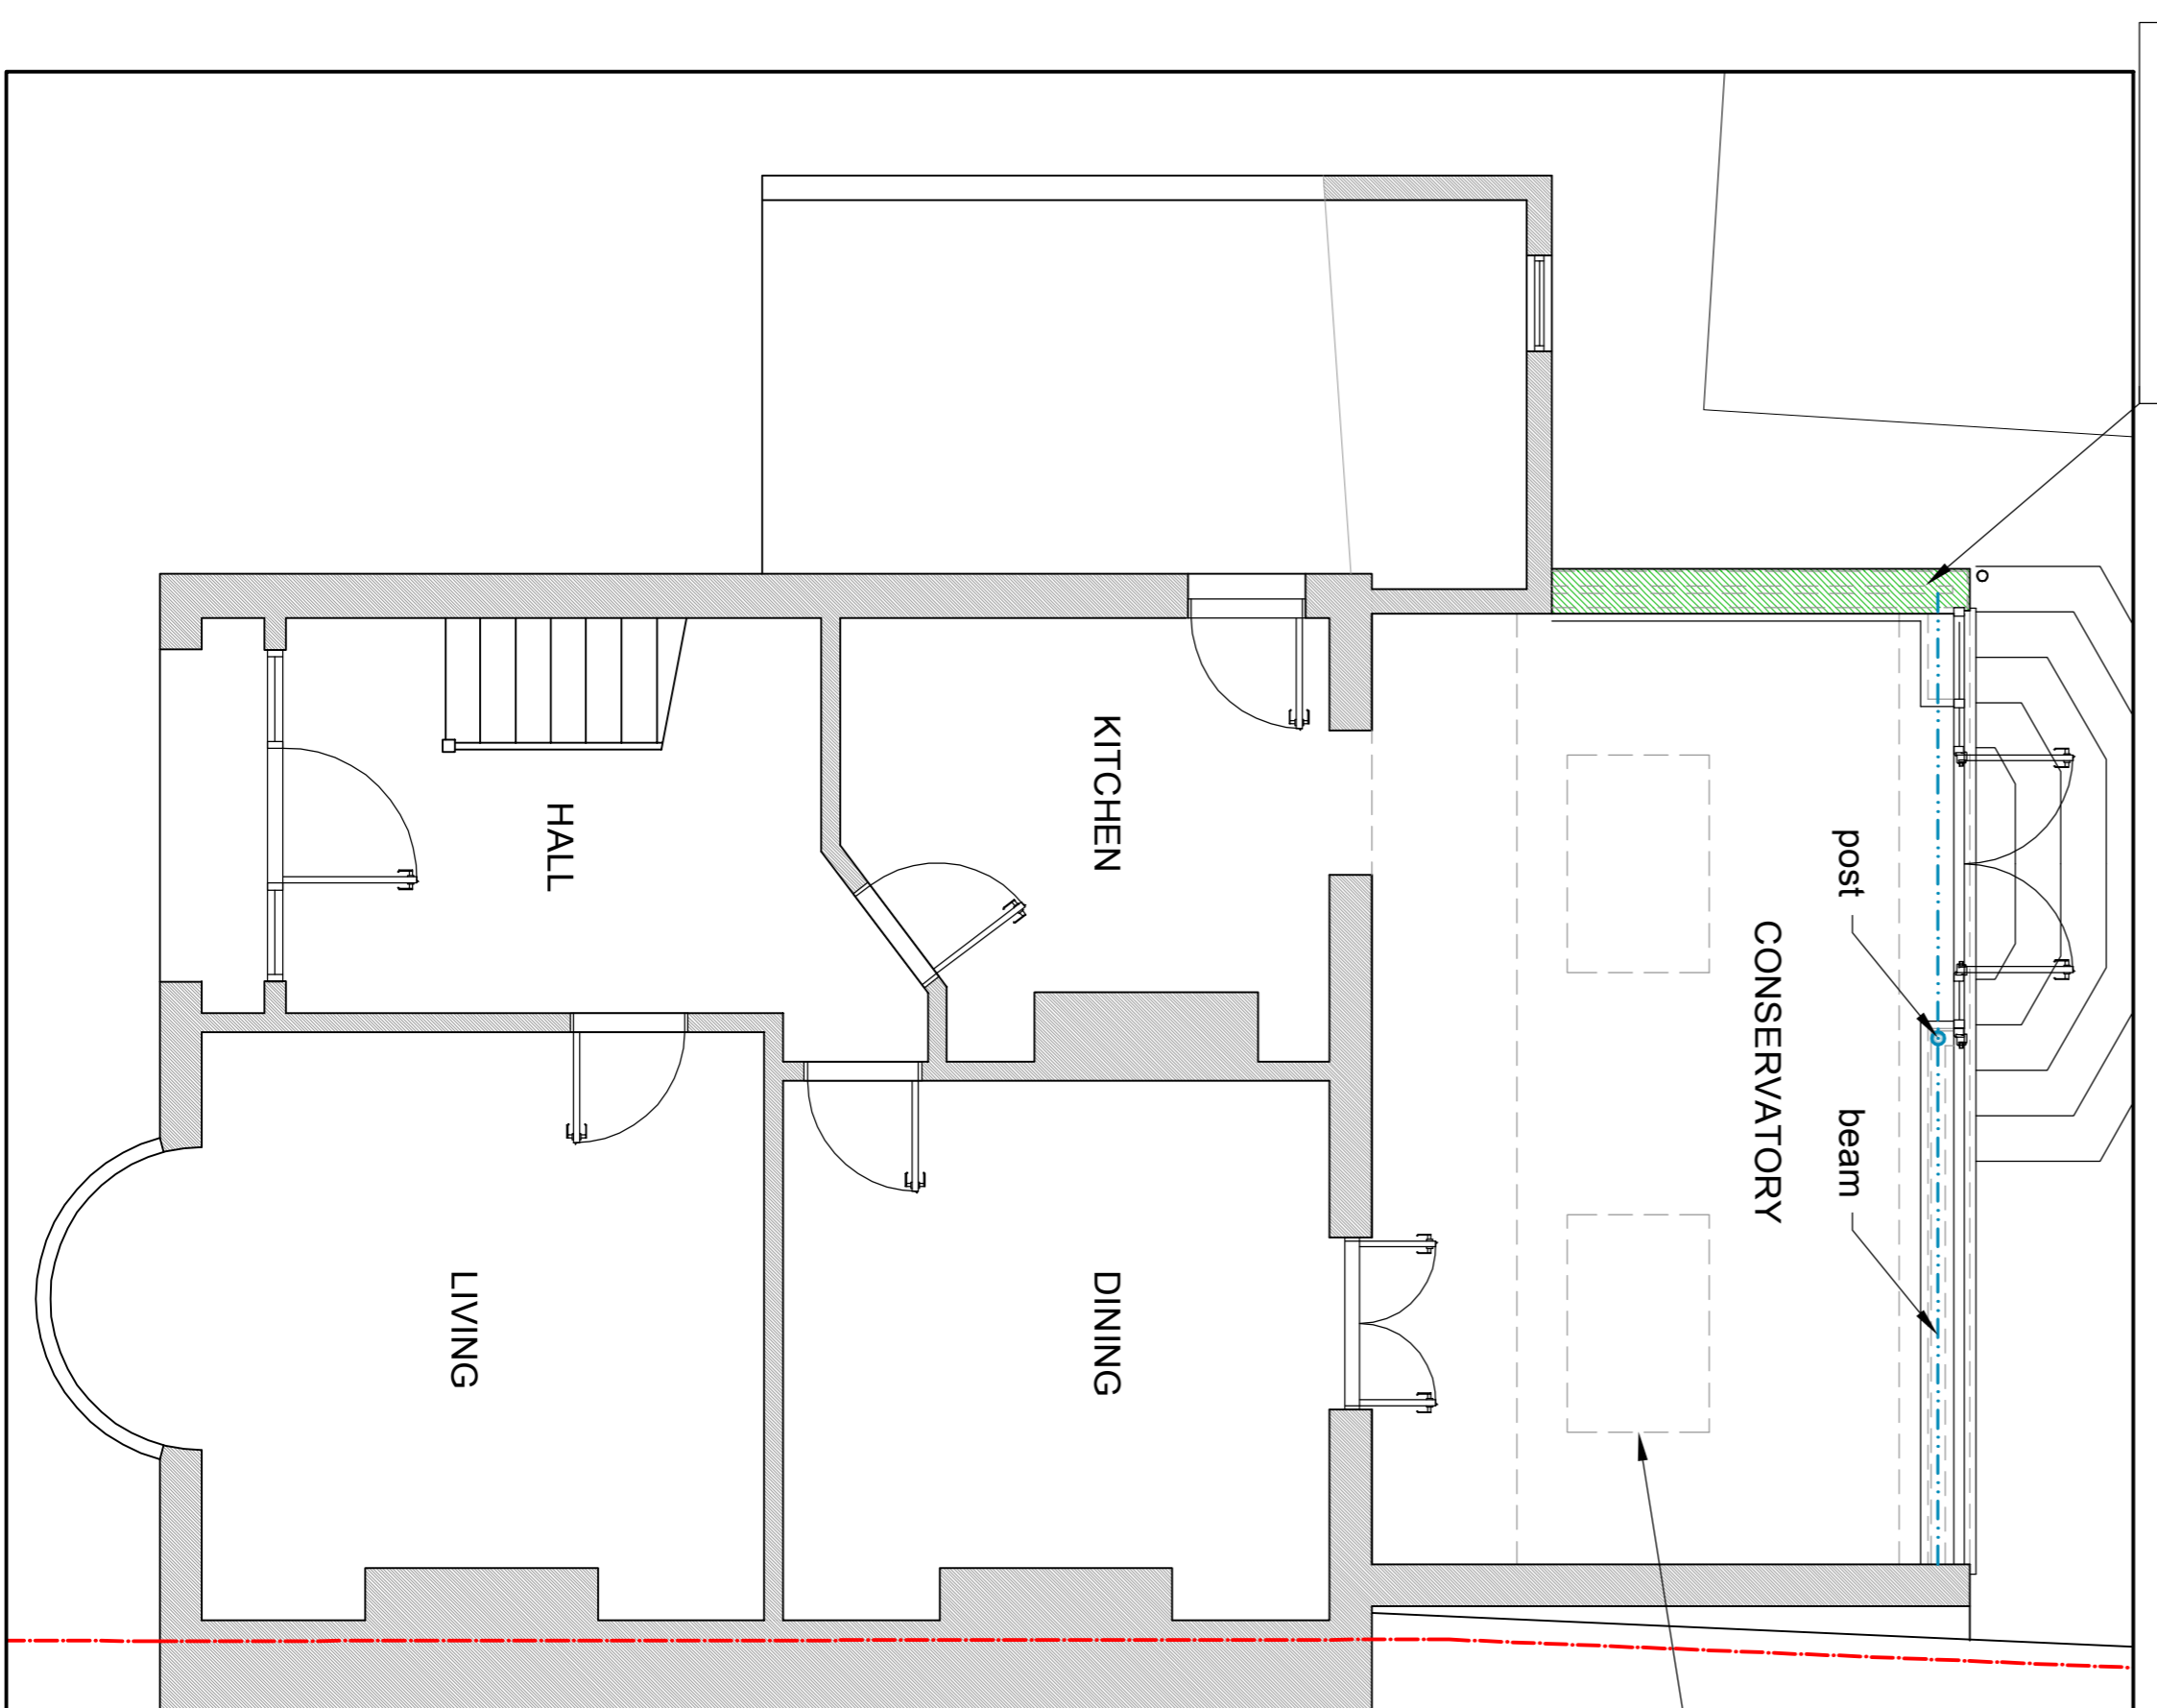

**GROUND FLOOR PLAN** scale 1/50

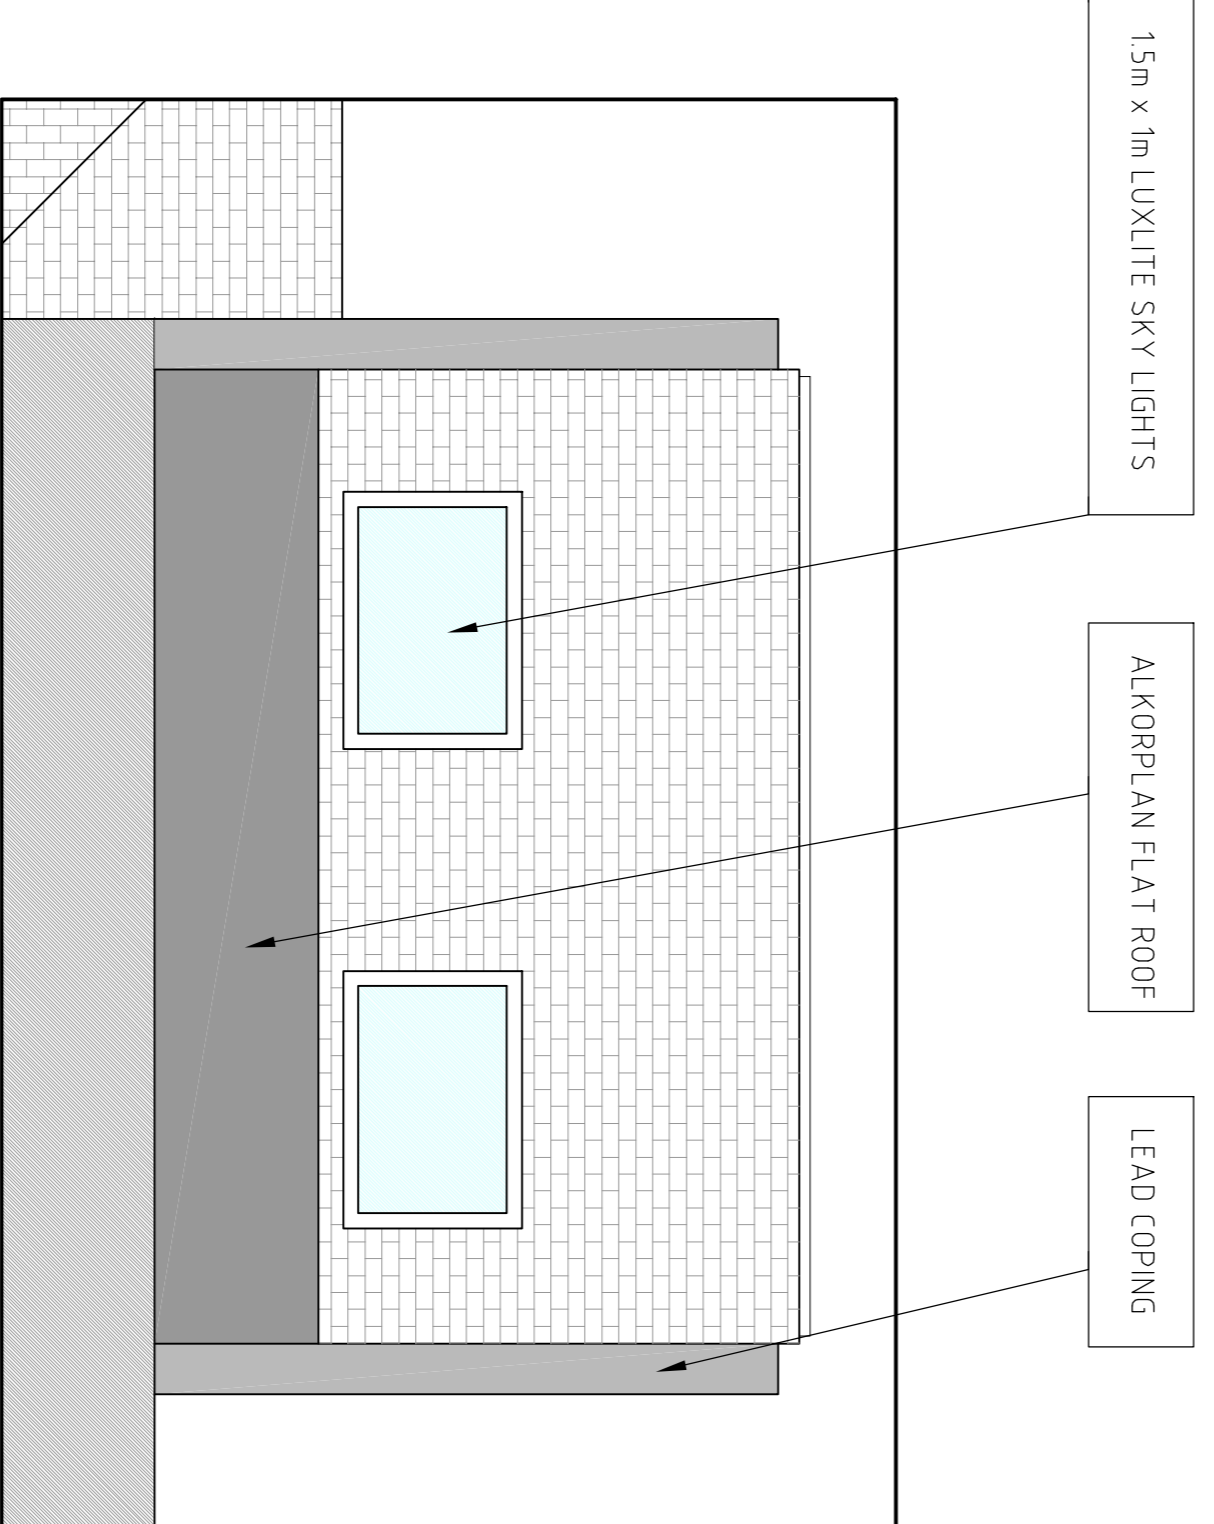

**ROOF PLAN - CONSERVATORY** scale 1/50

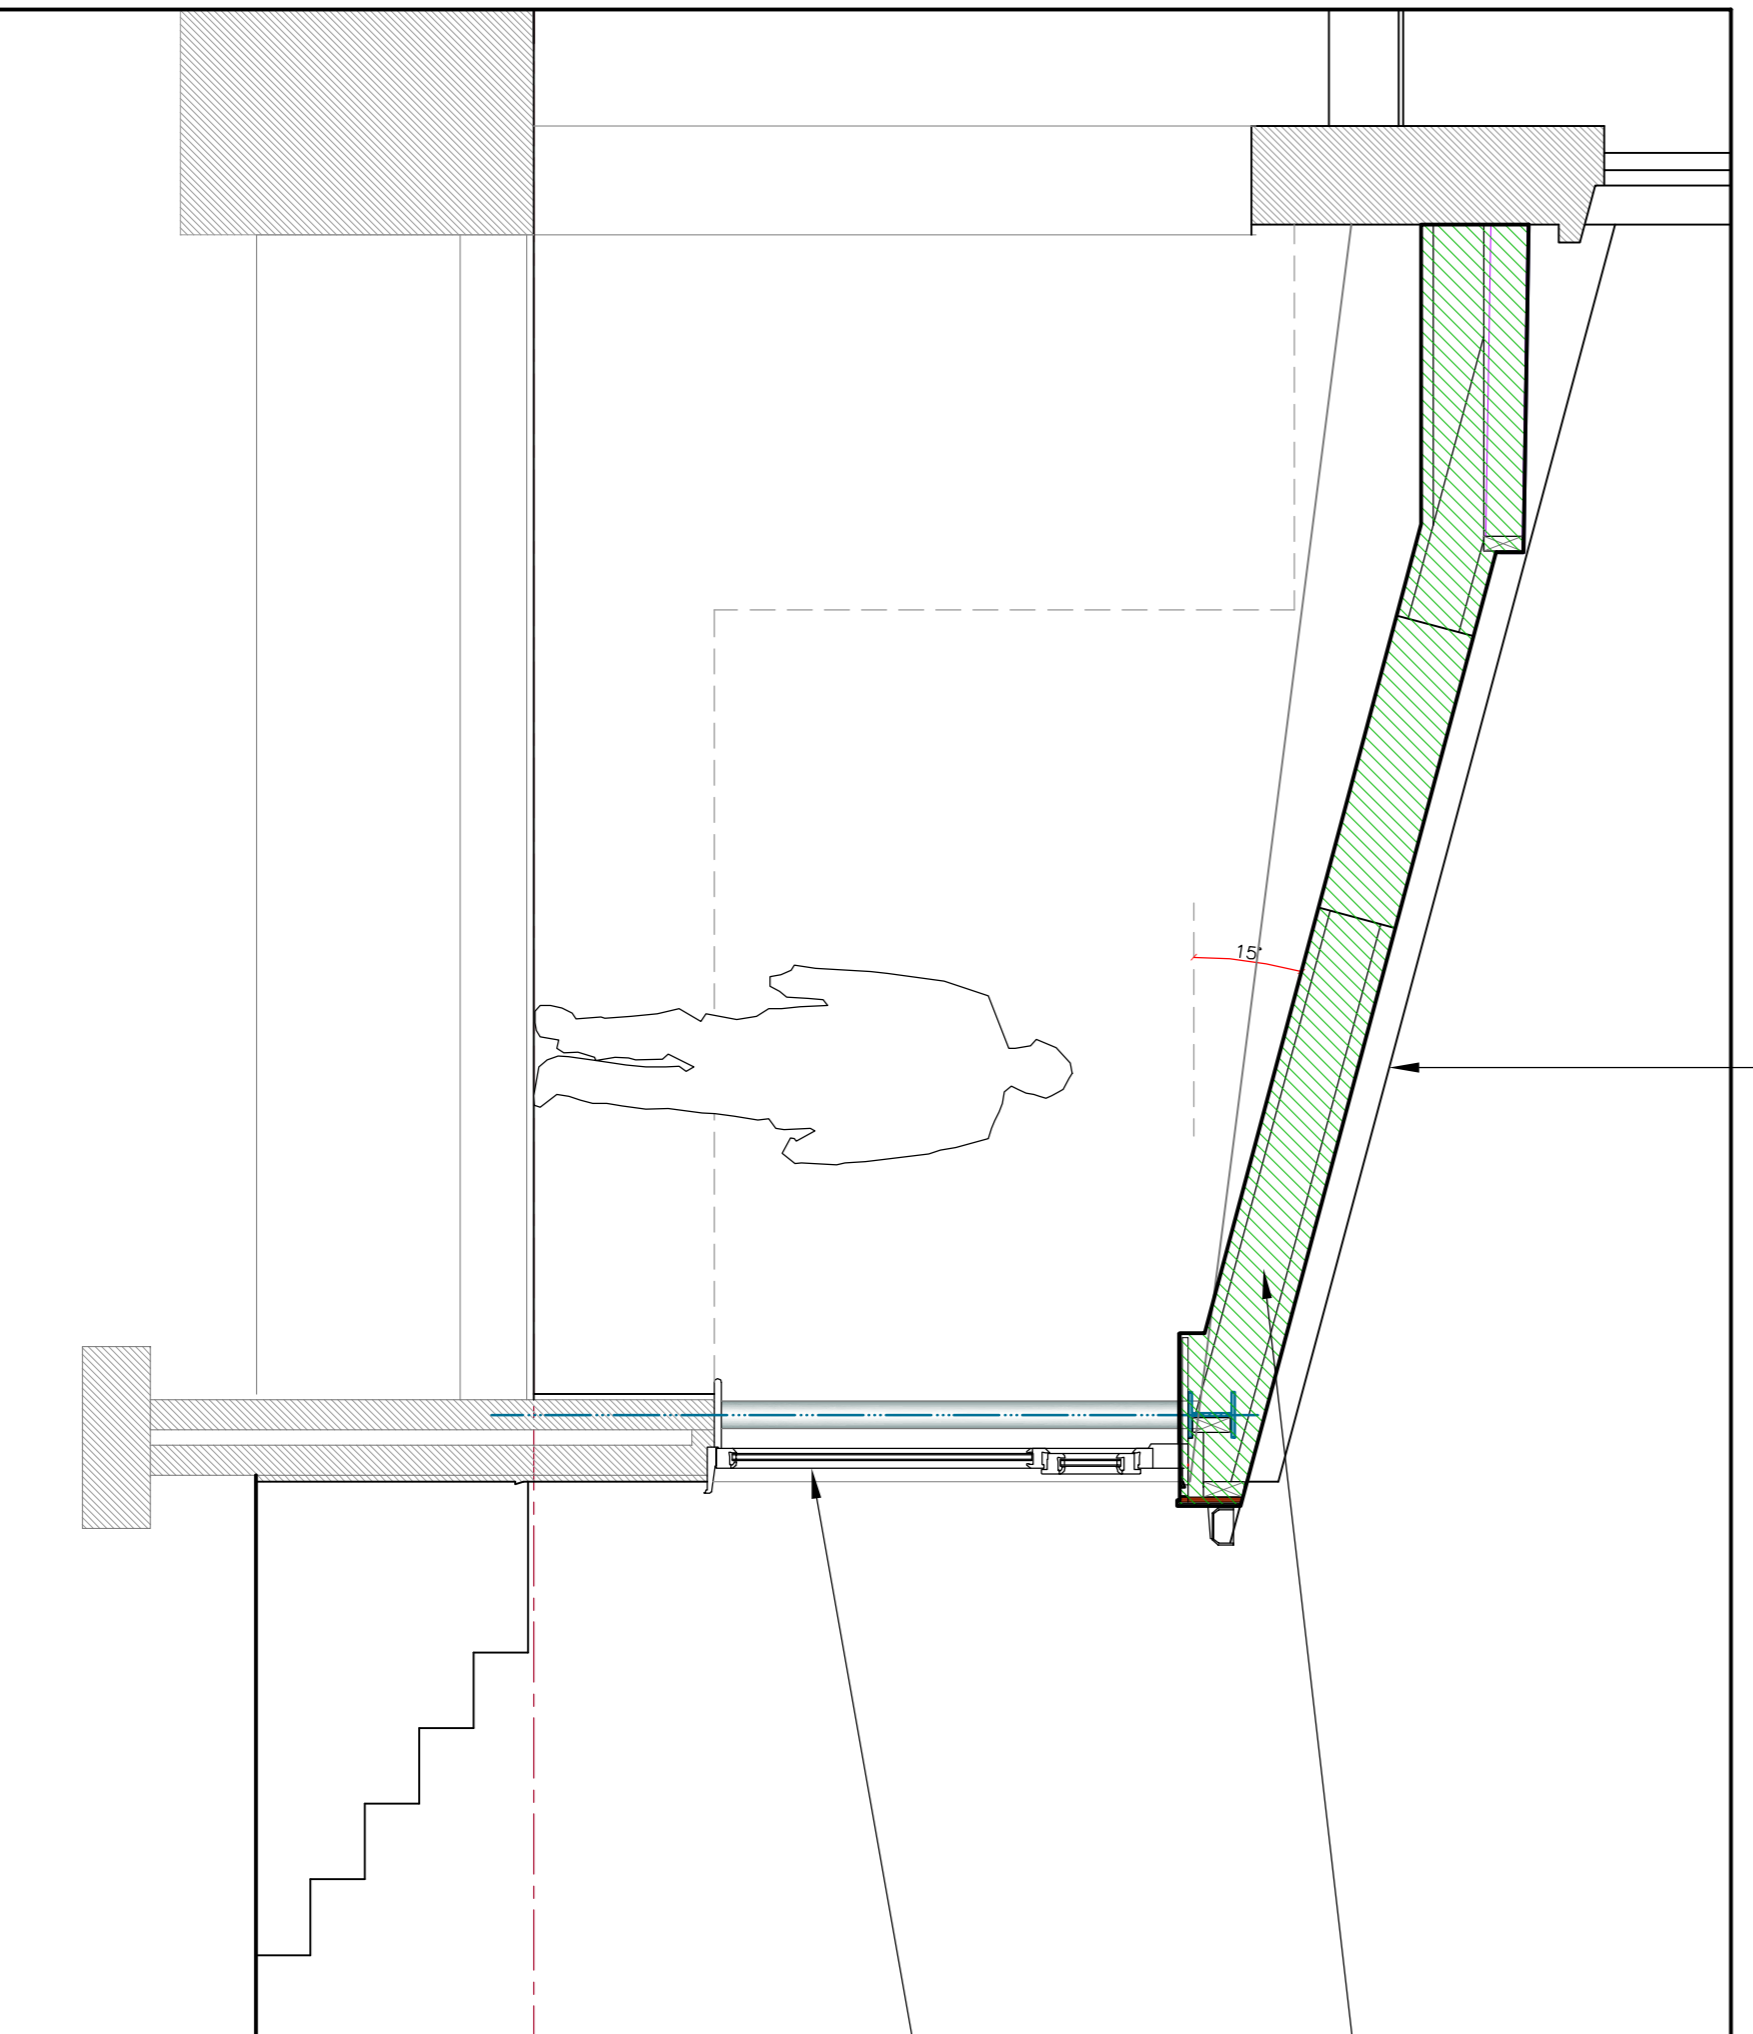

**SECTION A-A** scale 1/25

**Project**  
 Proposed alterations to the conservatory at "Leycroft"  
 Rue Maze,  
 St. Martin,  
 for  
**Mr. & Mrs. K. McLagan**

**Drawing**  
 Design proposal

**Scale**  
 as noted

**Date**  
 August 2020

**Drawing No.**  
 2020 / 592 / 02