


Gravel

COPYRIGHT
THE COPYRIGHT OF THIS DRAWING IS THE PROPERTY OF
COURTILLET DESIGN.

DIMENSIONS
ALL DIMENSIONS WHERE APPLICABLE TO BE CHECKED ON SITE
FROM TO WORKS COMMENCING. DO NOT SCALE FROM THIS
DRAWING.

NOTE: Survey plan taken from Plan B drawing
140412 - Floor Plans

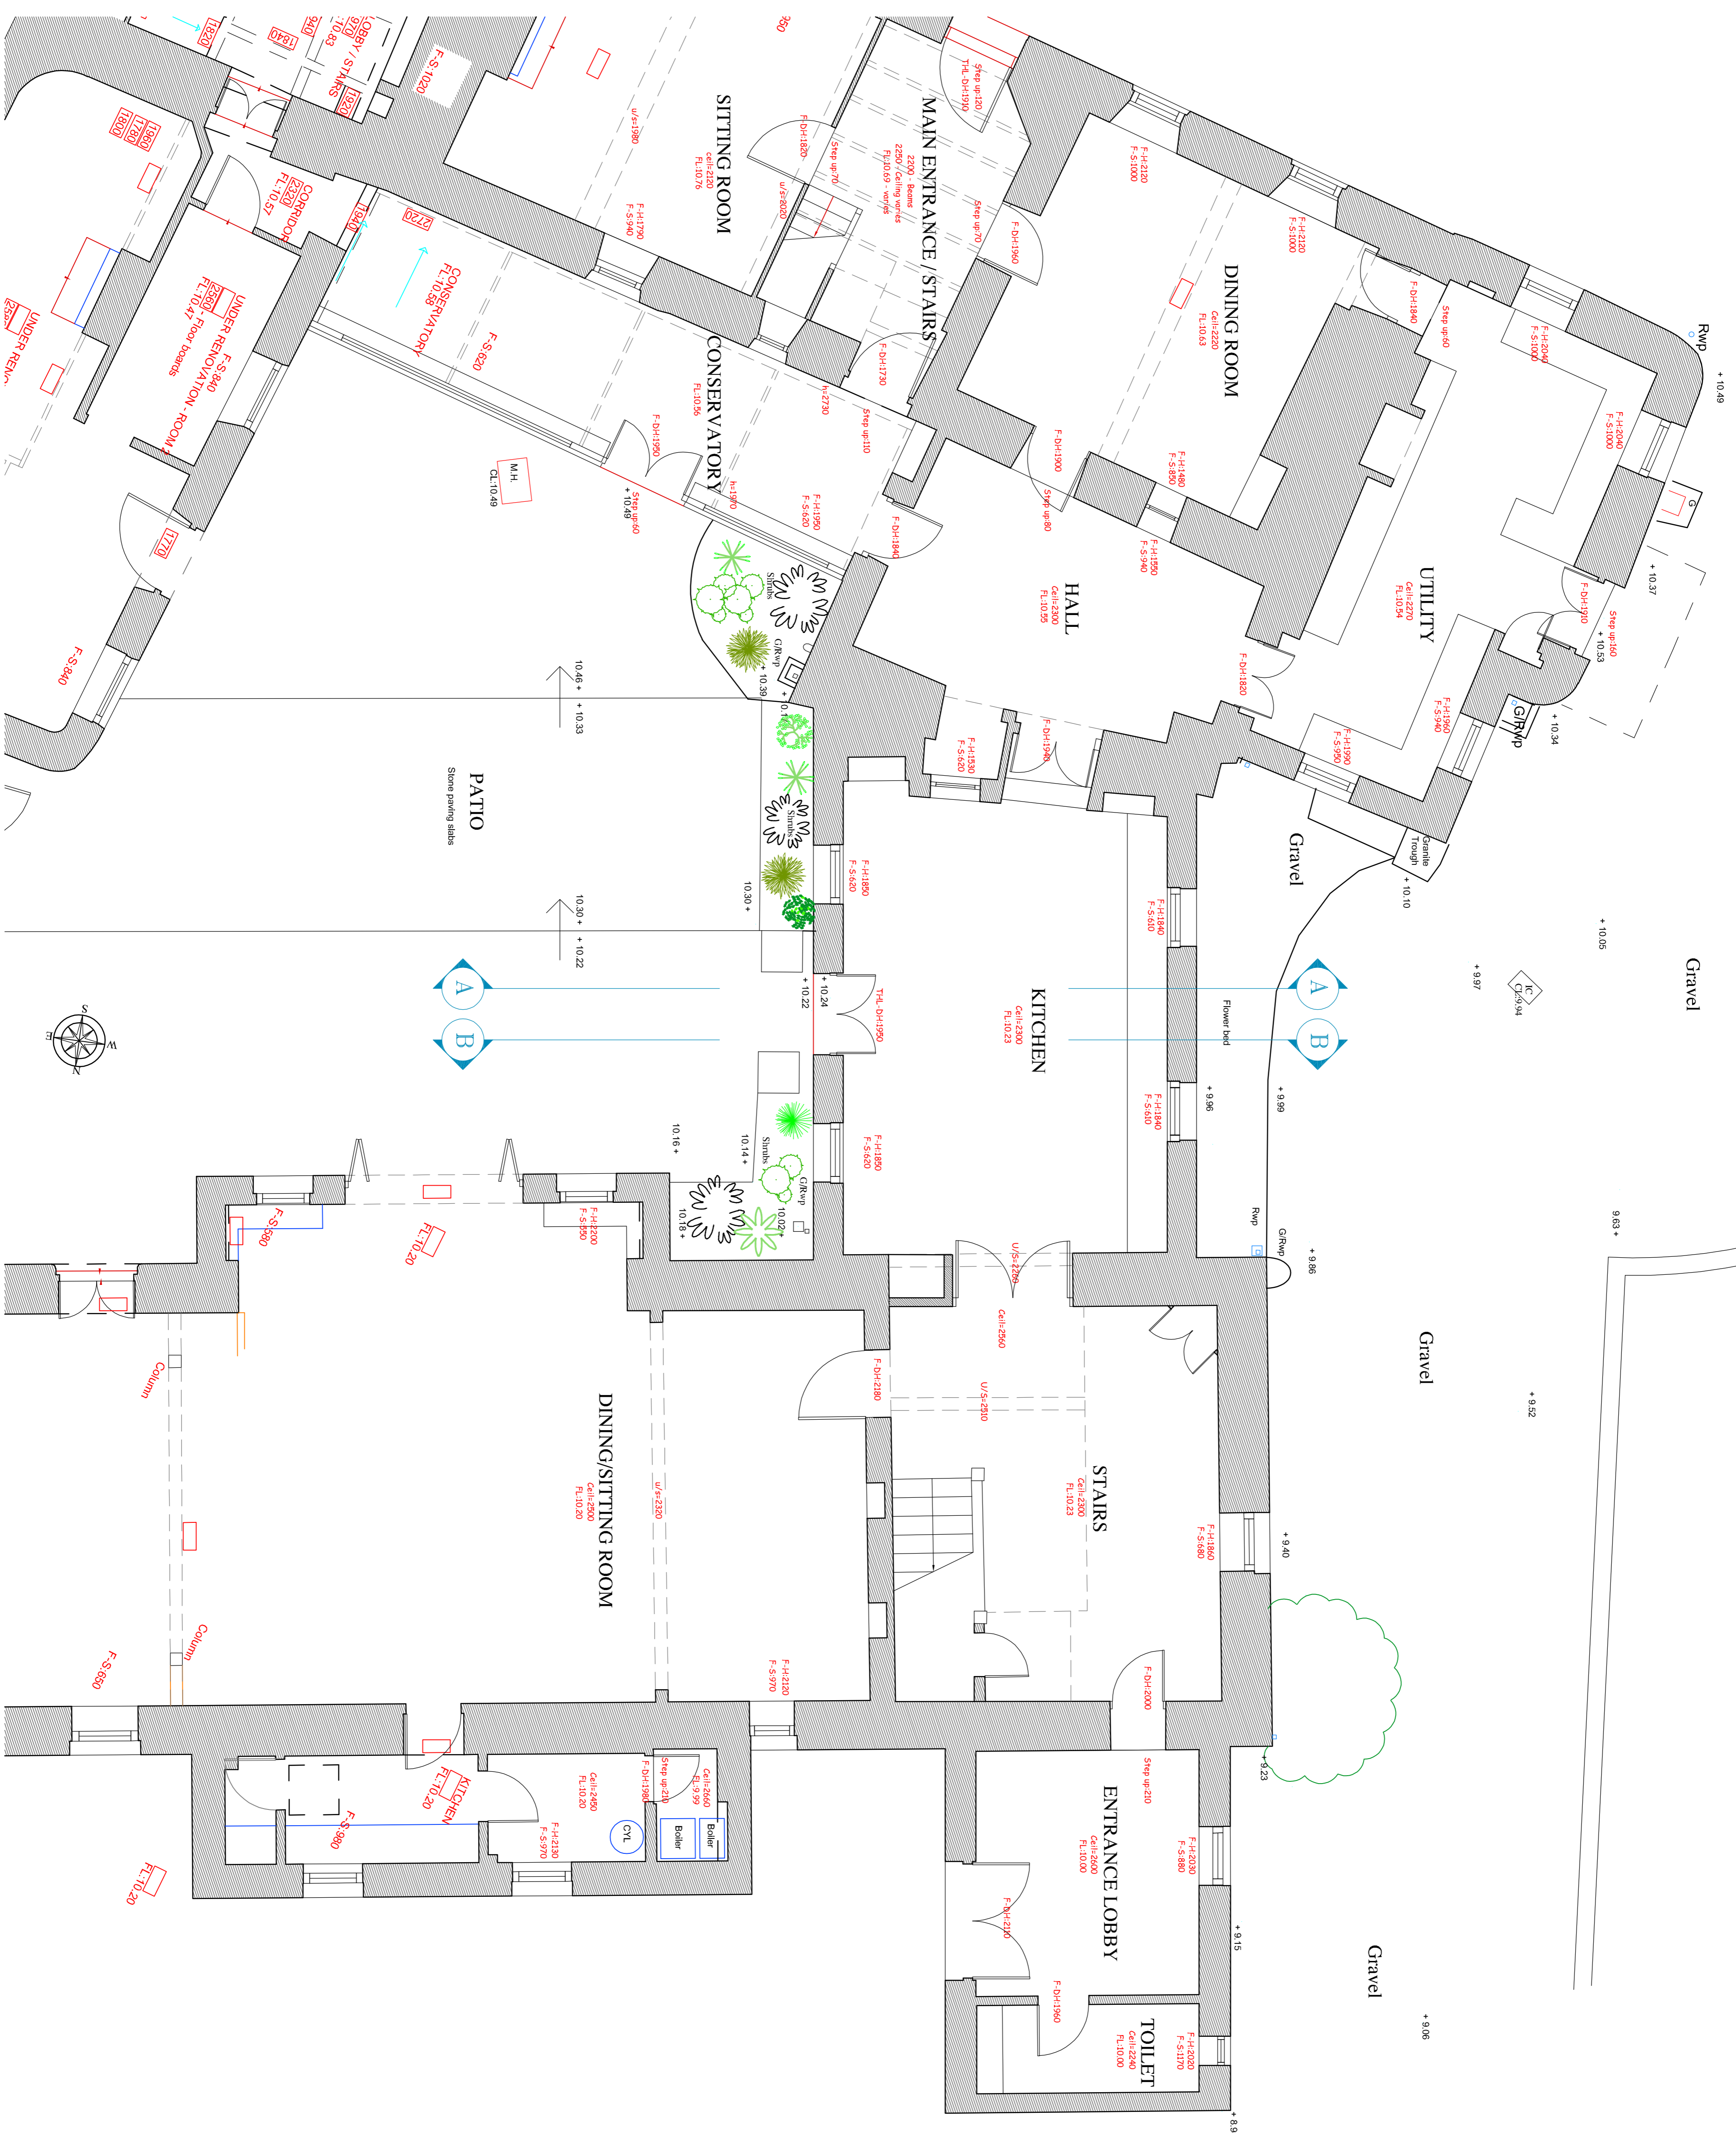

PART GROUND FLOOR PLAN 1:50

no.	date	des.	des.	des.	des.
original drawn by (name)	J. Broly				
<p>Courtillet Design Architectural Technologist and Chartered Surveyor Travelling, La Courneuve, Ruelle des Pyramides St Pierre du Bois, Guernsey, GY7 5ET Tel: 07781 183010 Email: info@courtillet-design.co.uk</p>					
client	Mr & Mrs P. Strachen				
project	Proposed kitchen extension at La Terre Norgiot Rue de la Terre Norgiot St Savouirs				
type	Survey Drawing Part Floor Plan				
scale	1:50	project no.	20-654	ref. no.	02
© The contents of this drawing are the copyright of Courtillet Design 2009					
DO NOT SCALE FROM THIS DRAWING					