


North Elevation

Red / Brown plain roof tiles - Pitched Roof
 Grey coloured GFR Flat roof covering
 Terracotta coloured ridge and hip tiles
 White upvc fascias, soffits etc.
 White upvc rain water goods
 White upvc double glazed window and door units
 1/10 x 1200 x 1200 pitched roof lantern
 Render finish to walls

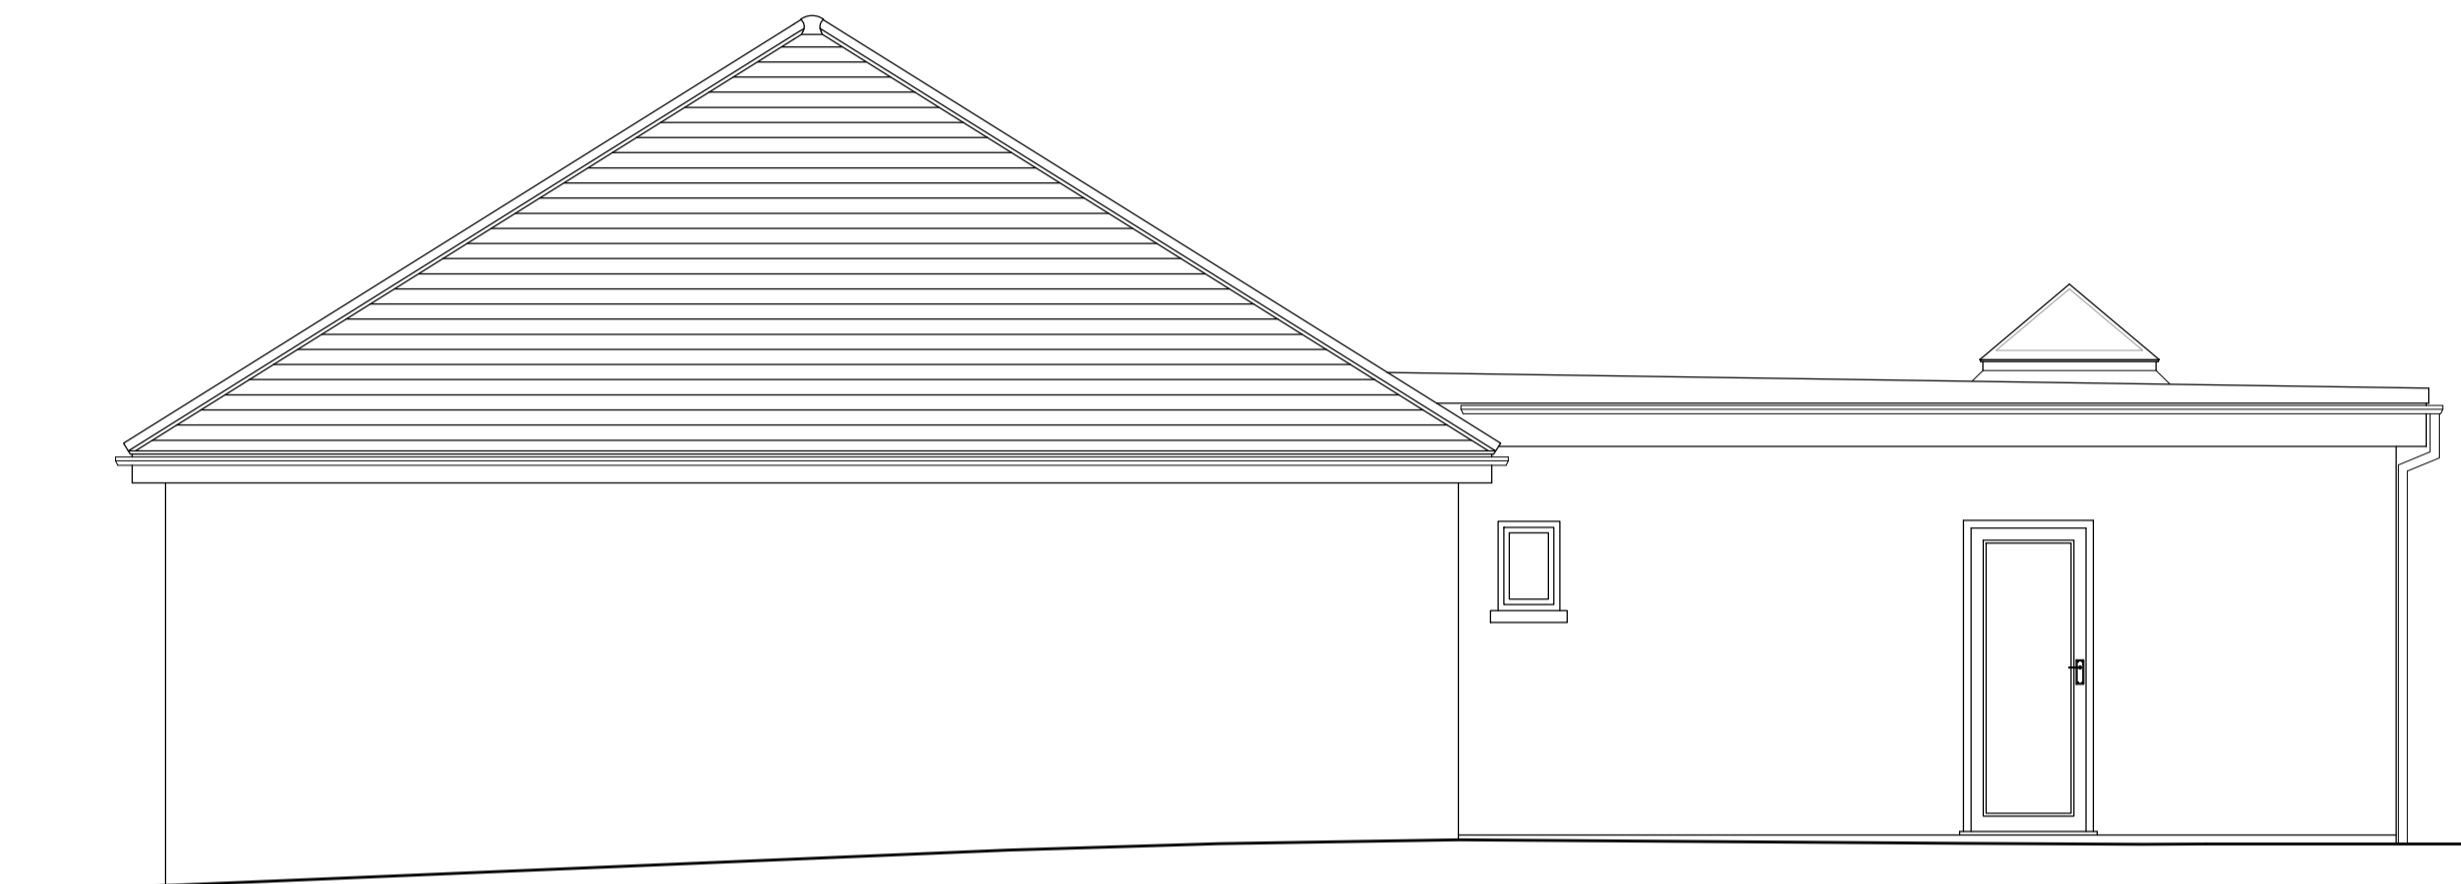

West Elevation



South Elevation



East Elevation

COPYRIGHT
 The copyright of this drawing is the property of Matt's Architectural Technology Limited and may not be re-produced without permission.
GENERAL NOTES
 Figured dimensions are to be used in preference to any scaled dimensions. All contractors or sub-contractors must check all dimensions on site. Any discrepancies between this drawing and site, mat must be made aware immediately.



Site Plan Scale: 1:2500
 Copyright © 2021 States Of Guernsey & Digimap Limited - Licence Number: 118

* This Drawing has been produced from information supplied by Others. Contractors and Sub-Contractors must check all dimensions on site. Any inaccuracies will not be the responsibility of mat - Matt's Architectural Technology Limited.



Matt's Architectural Technology Limited
 Registration Number: 63438
 Registered Address: Unit 9, Les Caches Business Park, St Martin, Guernsey, GY4 6FH
 Mobile Number: 01481 116717
 Telephone Number: 01481 236479
 Email: mdg@mat.gg

Proposal: Proposed Sun-Lounge to Rear of Dwelling and Minor Internal Alterations
 Project Address: "Clarendon" Oberlands, St Martin, Guernsey, GY4 6SR
 Client's Name: Mr. R. Le Marchant
 Drawing: Survey Drawing
 Scale: Ground Floor Plan & Elevations
 Date: 150
 10th January 2020
 No: 18 - 067 - 04