


STANDARD 6 WAY PILLAR DETAIL
SCALE 1:50

HUBITS DE HAUT

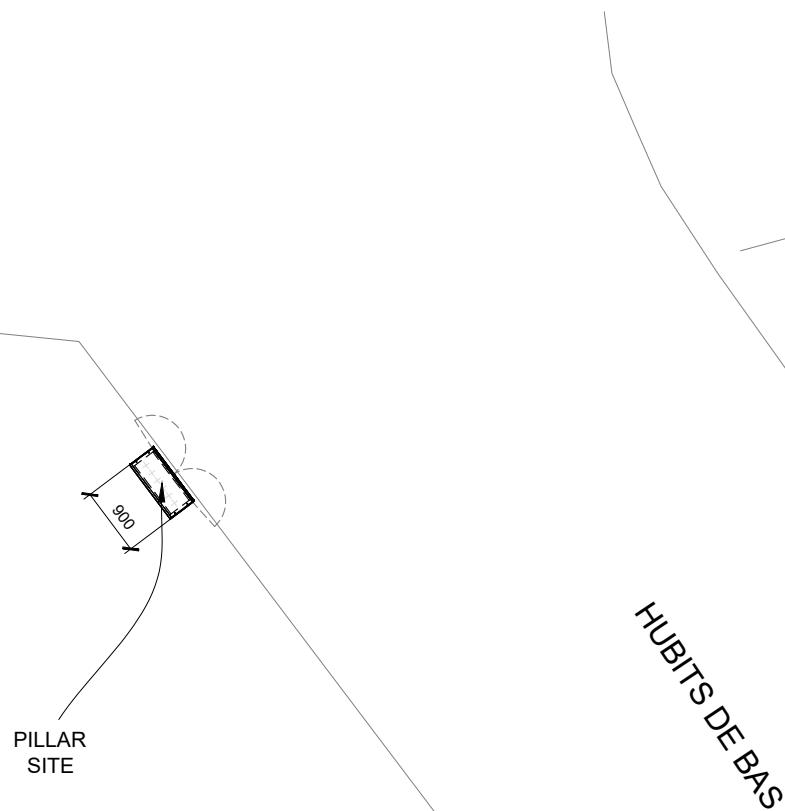

SITE PLAN
SCALE 1:100

PILLAR PLANNING PROPOSAL

AT
LES HUBITS,
ST. MARTIN, GUERNSEY

		Guernsey Electricity Limited Registered Guernsey Company Nos 38692 Registered Office: Electricity House, Northside, Vale, Guernsey GY1 3AD Tel: 01481-200700 Fax: 01481-246942	
		Designed AS	Drawn RB 02/03/2020
Where 09-2095	Drawing No P018347-D02	Revision -	

REV	DATE	DESCRIPTION	INT	APPR
This is a Controlled maintained document. All copies printed, photocopied or via the internet will be deemed uncontrolled.				
Drawing Status APPROVED		Discipline PLANNING		