


COPYRIGHT
THE COPYRIGHT OF THIS DRAWING IS THE PROPERTY OF
'THE DRAWING ROOM'.

DIMENSIONS
ALL DIMENSIONS WHERE APPLICABLE TO BE CHECKED ON SITE
PRIOR TO WORKS COMMENCING.

Drawing Size A3

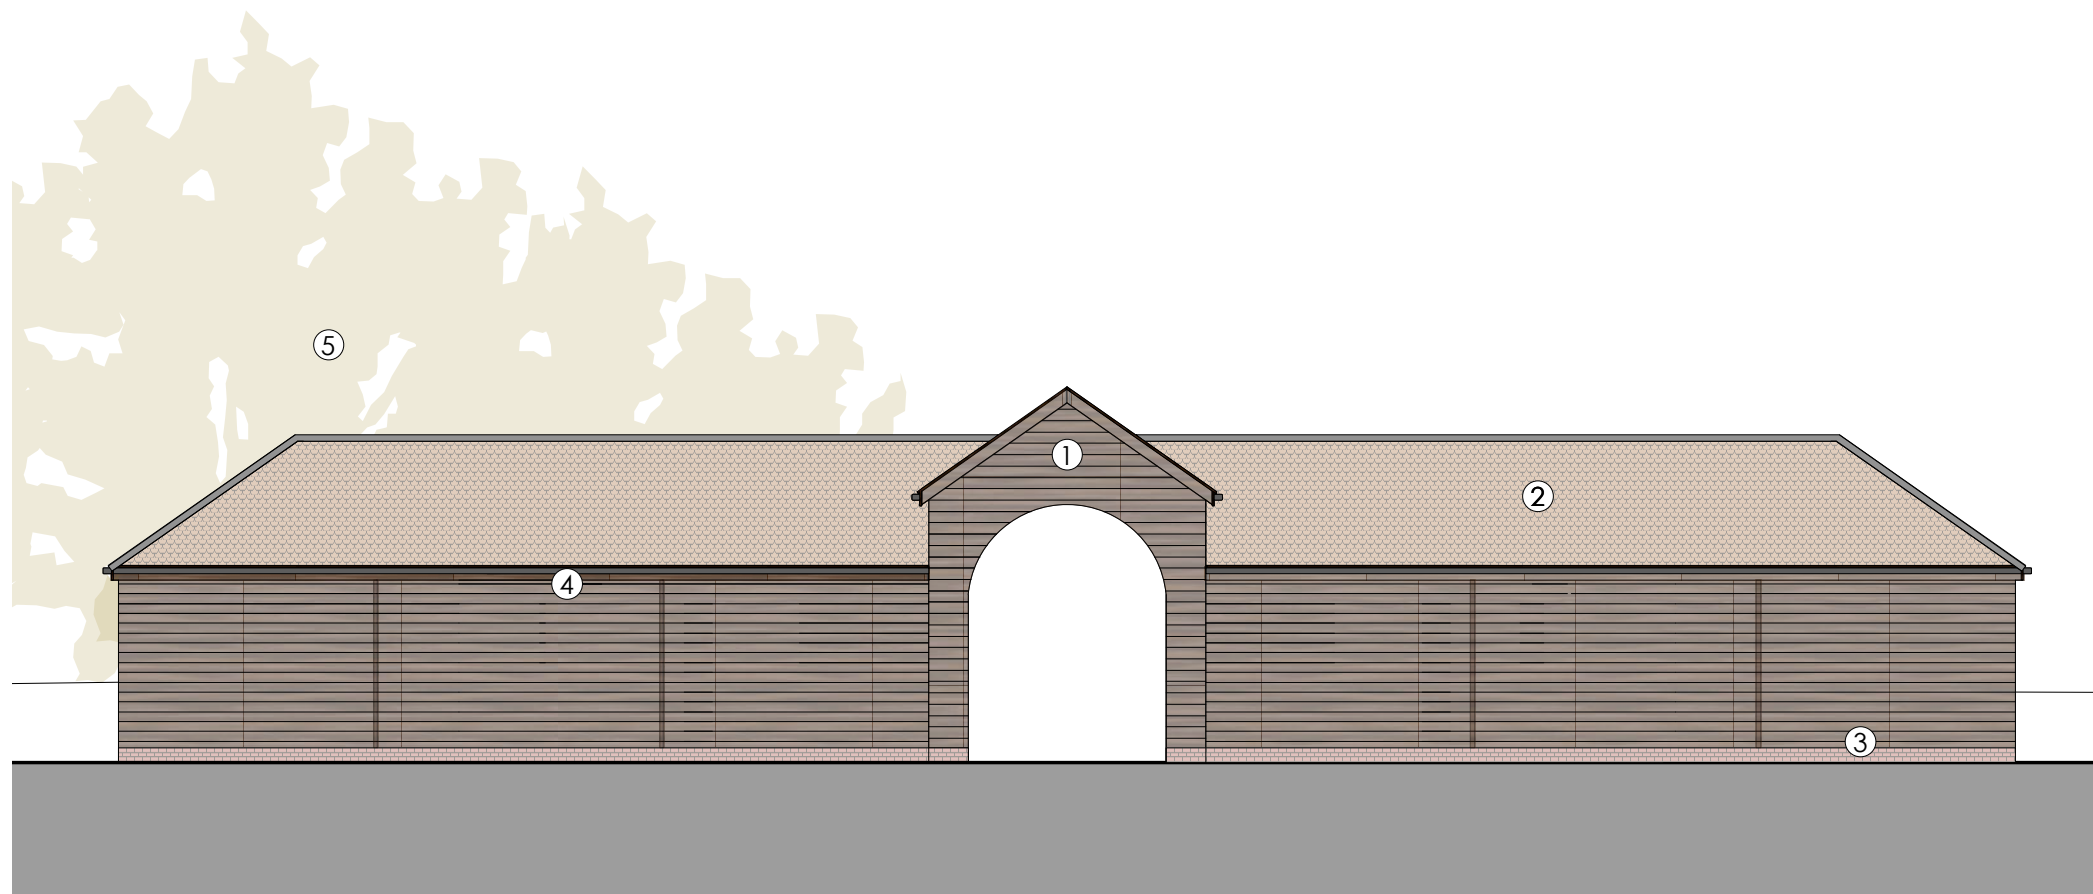


Rear Elevation (North)

(Scale 1:100)

Proposed finishes:

- 1- Black wooden cladding externally
- 2- Caly tiles or slate roof
- 3- Brick plinth
- 4- Timber fascia boards
- 5- Trees in background

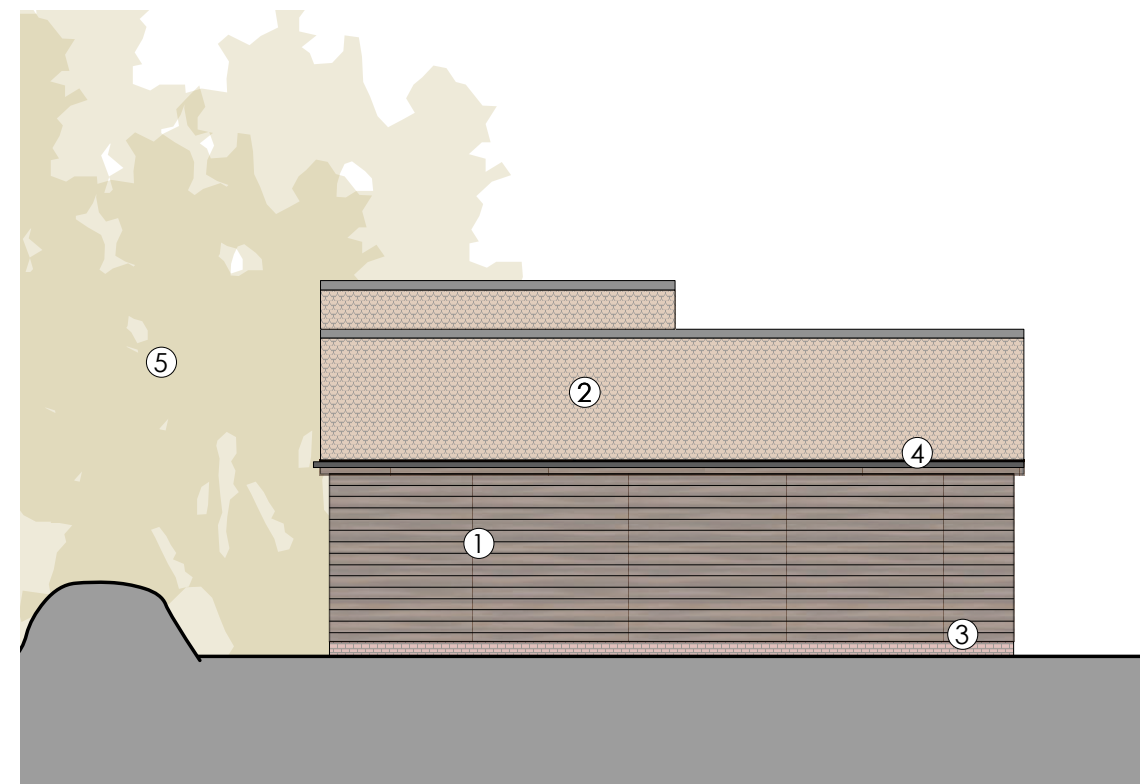

Side Elevation (West)

(Scale 1:100)

Drawing No:

189-PA-04

Status Planning Application Drawing
Date February 2020
Scale 1:100
Drawing Proposed West & North Elevations
Client MDB Holdings Ltd

Project
Proposed equestrian facilities at:
Maison De Bas
Rue Des Truchots
St. Andrew
GUERNSEY
GY6 8UD

