




West Elevation 1:100




South Elevation 1:100



East Elevation 1:100

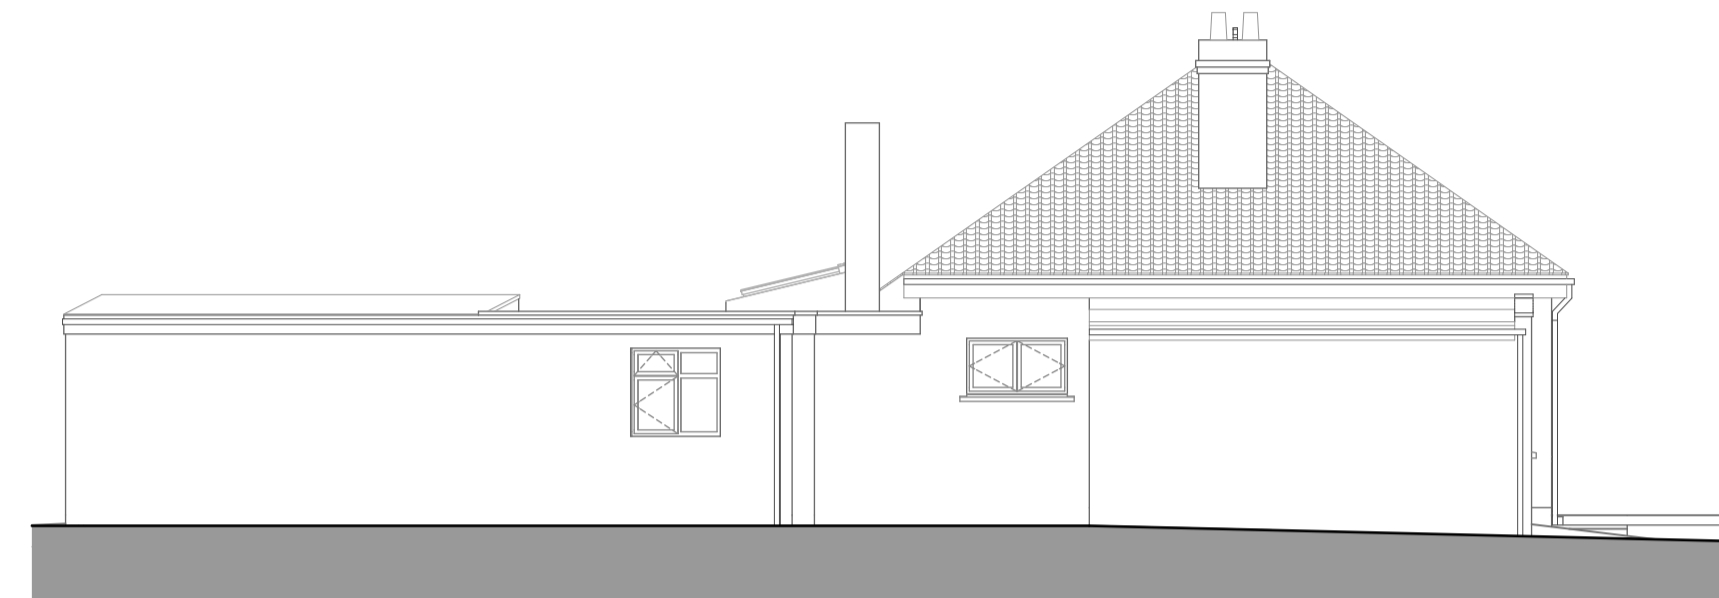

North Elevation 1:100

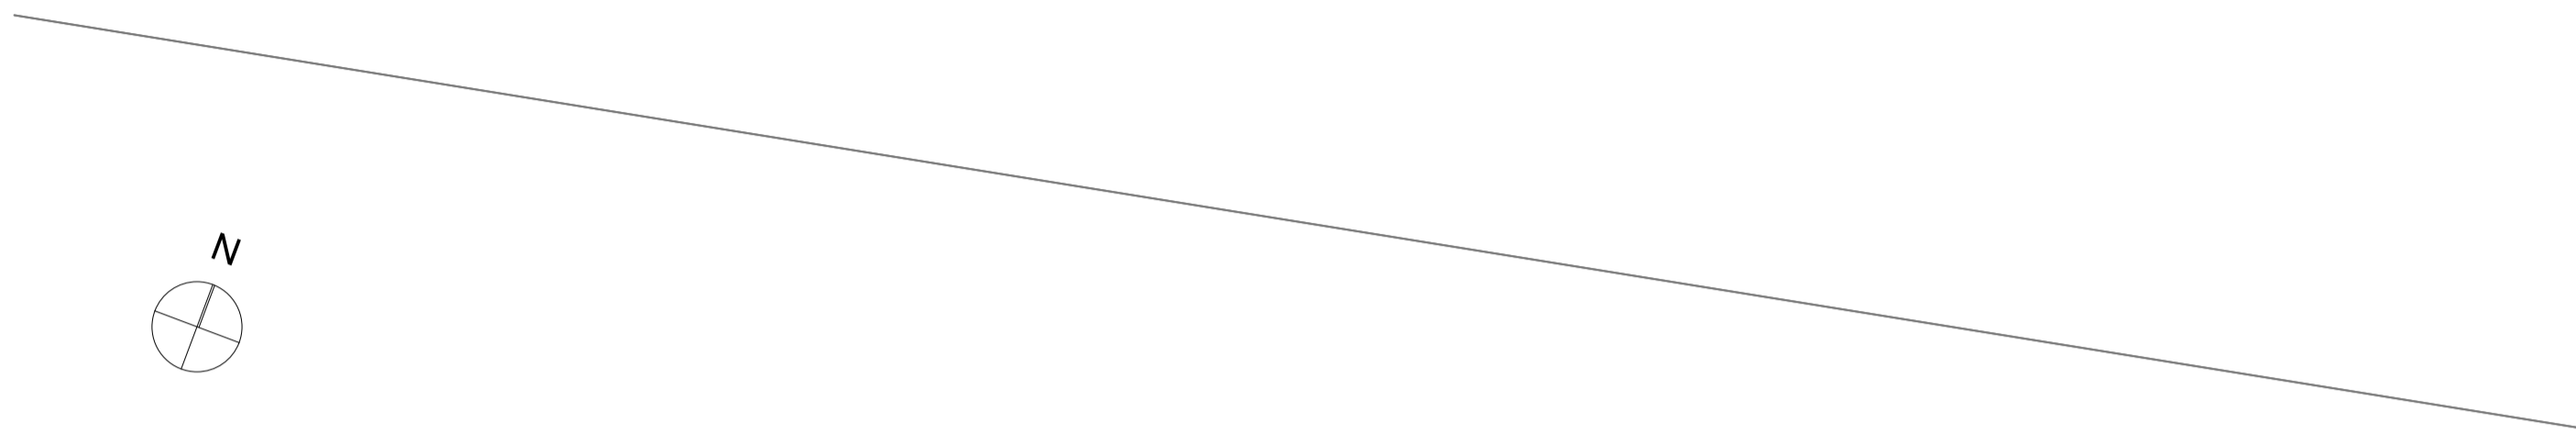

THIS DRAWING IS COPYRIGHT
 This document and its design content is copyright ©. It shall be read in conjunction with all other associated project information including models, specifications, schedules and related consultants documents. Do not scale from documents. All dimensions to be checked on site. Immediately report any discrepancies, errors or omissions on this document to the Originator. If in doubt ASK.

100mm at original scale


ASBESTOS CONTAINING MATERIALS
 Due to age and type of building Asbestos Containing Materials may be present. Contractor to undertake R & D Asbestos survey in areas to have works undertaken to ascertain risk.

THIRD PARTY RIGHTS & PRIVILEGES
 Where proposed alterations to existing buildings, and all works adjacent to existing boundaries/drainage are to be carried out, the legal rights & privileges of all Third Parties are to be considered, with agreements obtained in writing prior to the commencement of work on site.

THE CONTRACTOR & HIS SUB-CONTRACTORS ARE TO VERIFY ALL DIMENSIONS ON SITE BEFORE MAKING SHOP DRAWINGS OR COMMENCING MANUFACTURE

SETTING OUT OF BUILDING WORKS
 Figure dimensions to be used in preference to scaled dimensions. Structural grid/overall layout to be set out on site 100% prior to the commencement of building operations.

In addition to the hazard/risks normally associated with the types of work detailed on this drawing take note of the above. It is assumed that all works on this drawing will be carried out by a competent contractor working, where appropriate, to an appropriate method statement.

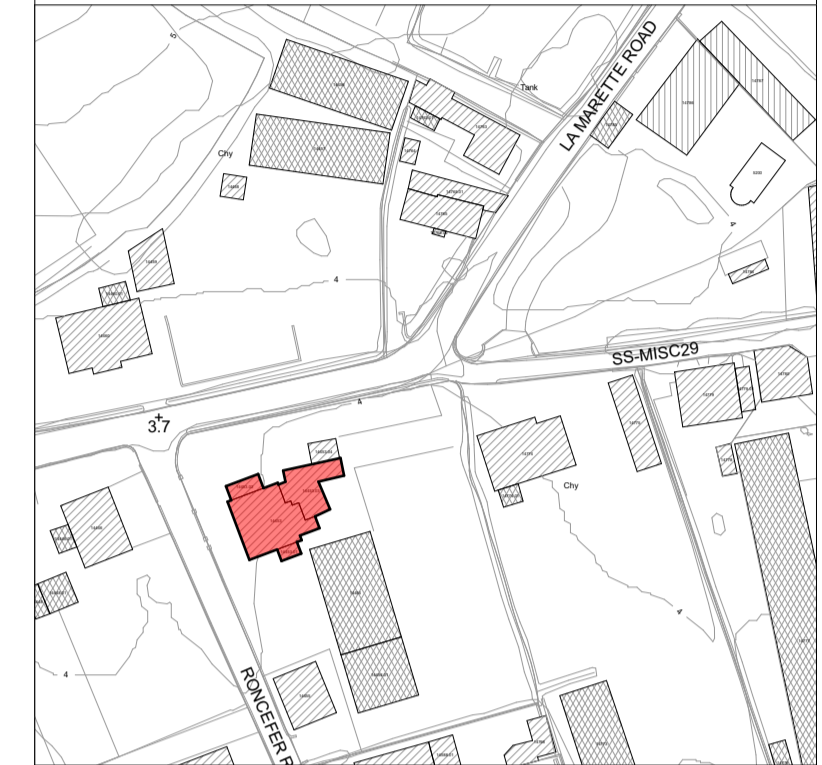

Site Location Plan 1:1250



GF-Ground Floor 1:50

Purpose of Issue	Work Stage
MEASURED SURVEY	01



Grey Bear Ltd.
 Elizabeth House, Rue Potence, St Martin, Guernsey, GY4 0JG
 T: 07911 766 731
 email@greybear.co.uk
 www.greybear.co.uk

Project
Havre des Fleurs
 Roncefer Road, St Sampson, Guernsey

Client
 Mr A & Mrs T Grimwood

Layout Title
Plans and Elevations

Drawn by
 ELC

Drawing Number
022-1-001

Revision