



**COPYRIGHT**  
 THE COPYRIGHT OF THIS DRAWING IS THE PROPERTY OF 'CHRIS WORKMAN & CO. LTD' AND MAY NOT BE REPRODUCED WITHOUT THEIR PERMISSION.

**NOTES**  
 FIGURED DIMENSIONS TO BE USED IN PREFERENCE TO SCALED DIMENSIONS  
 CONTRACTORS TO CHECK ALL DIMENSIONS ON SITE. ANY DISCREPANCIES DISCOVERED BETWEEN THIS DRAWING AND SITE CONDITIONS MUST BE REFERRED TO 'CHRIS WORKMAN & CO. LTD' IMMEDIATELY.  
 ALL NEW STRUCTURAL TIMBERS MUST BE PRESSURE TREATED.

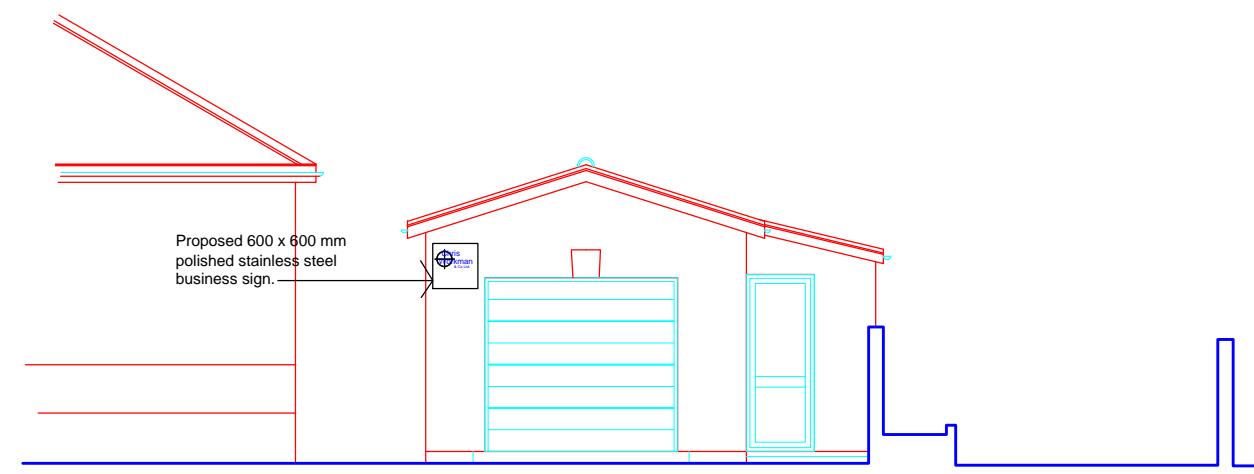


Front Elevation.

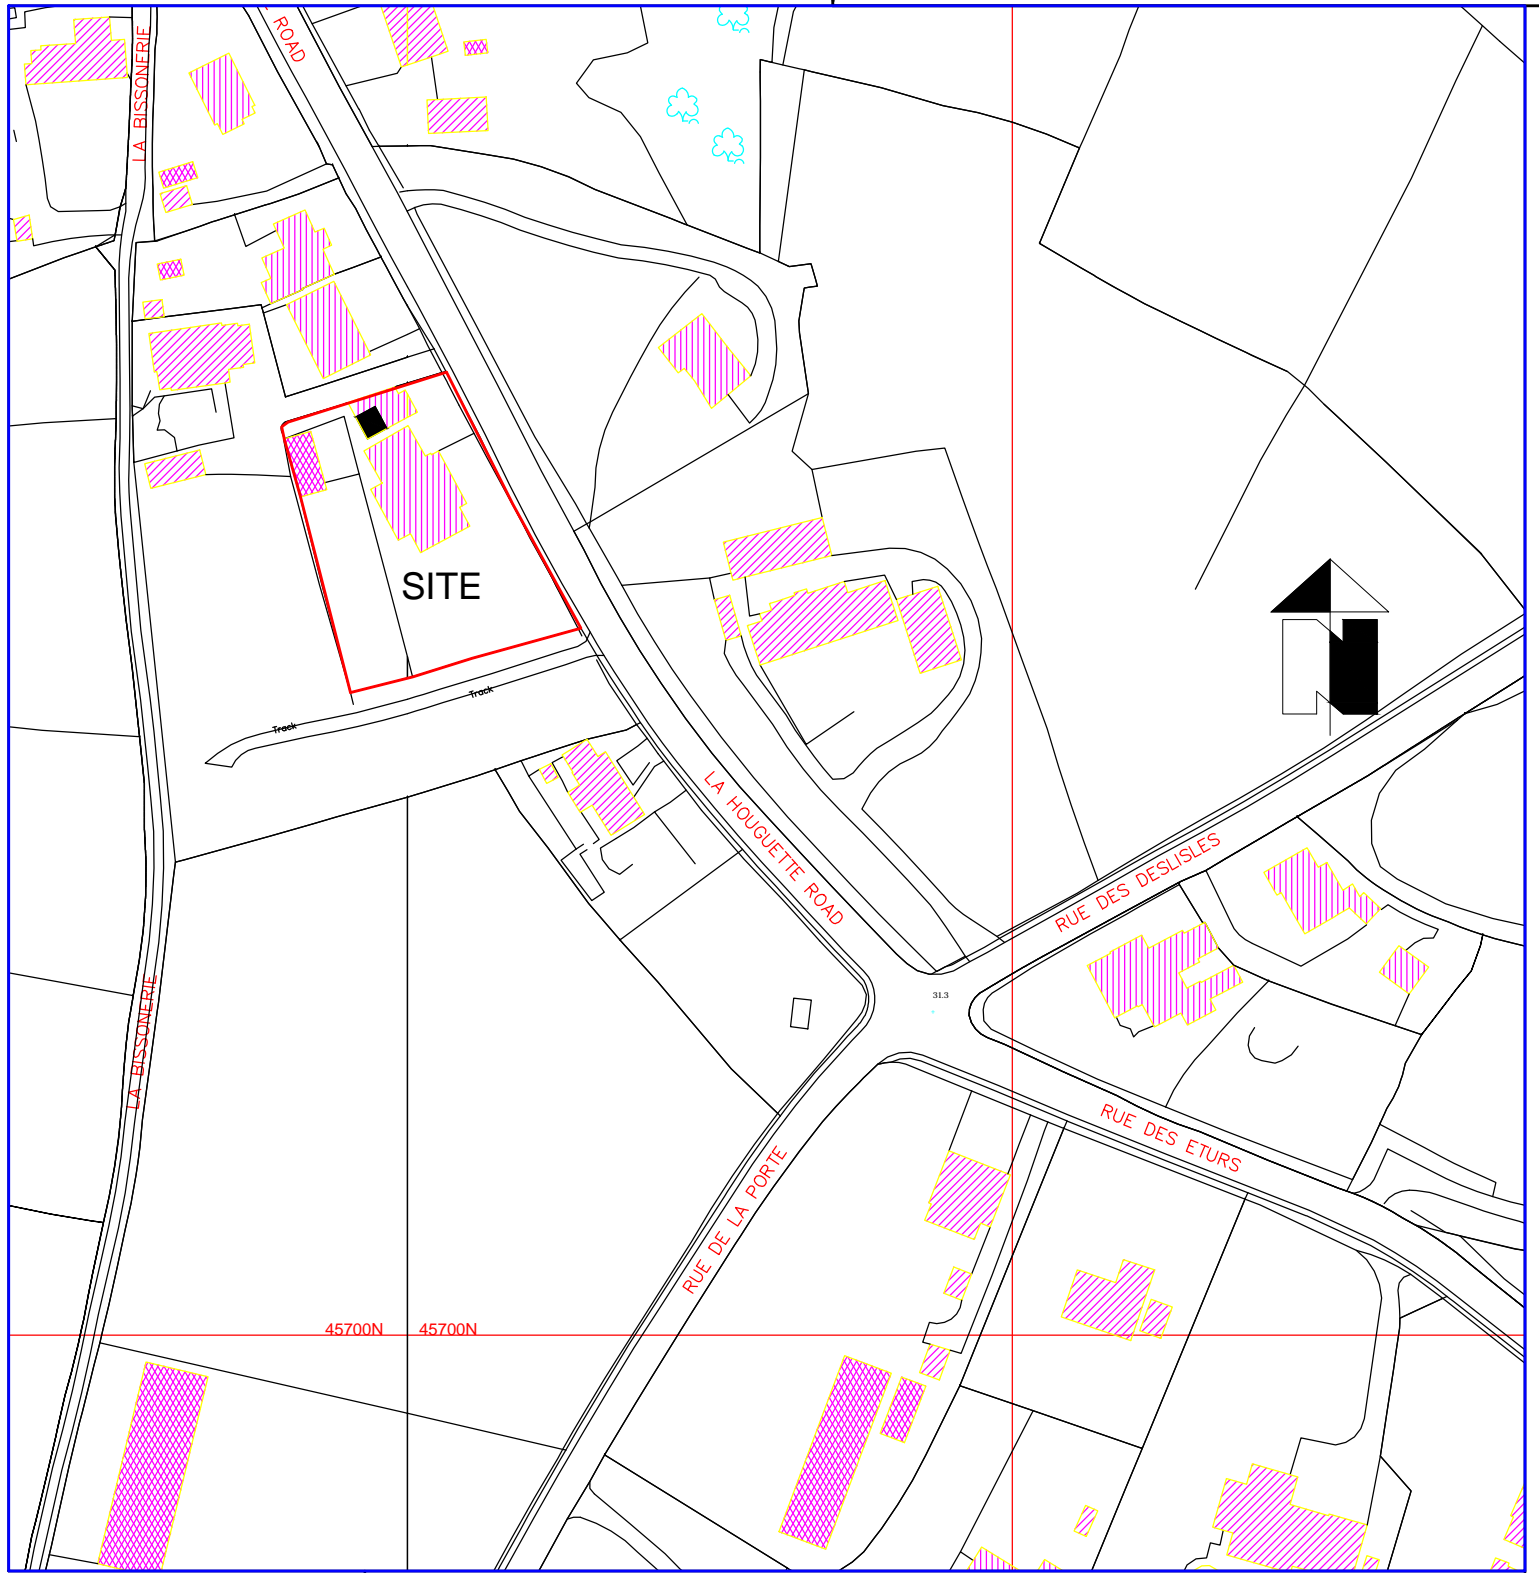


Site Location Plan

Scale 1:1250

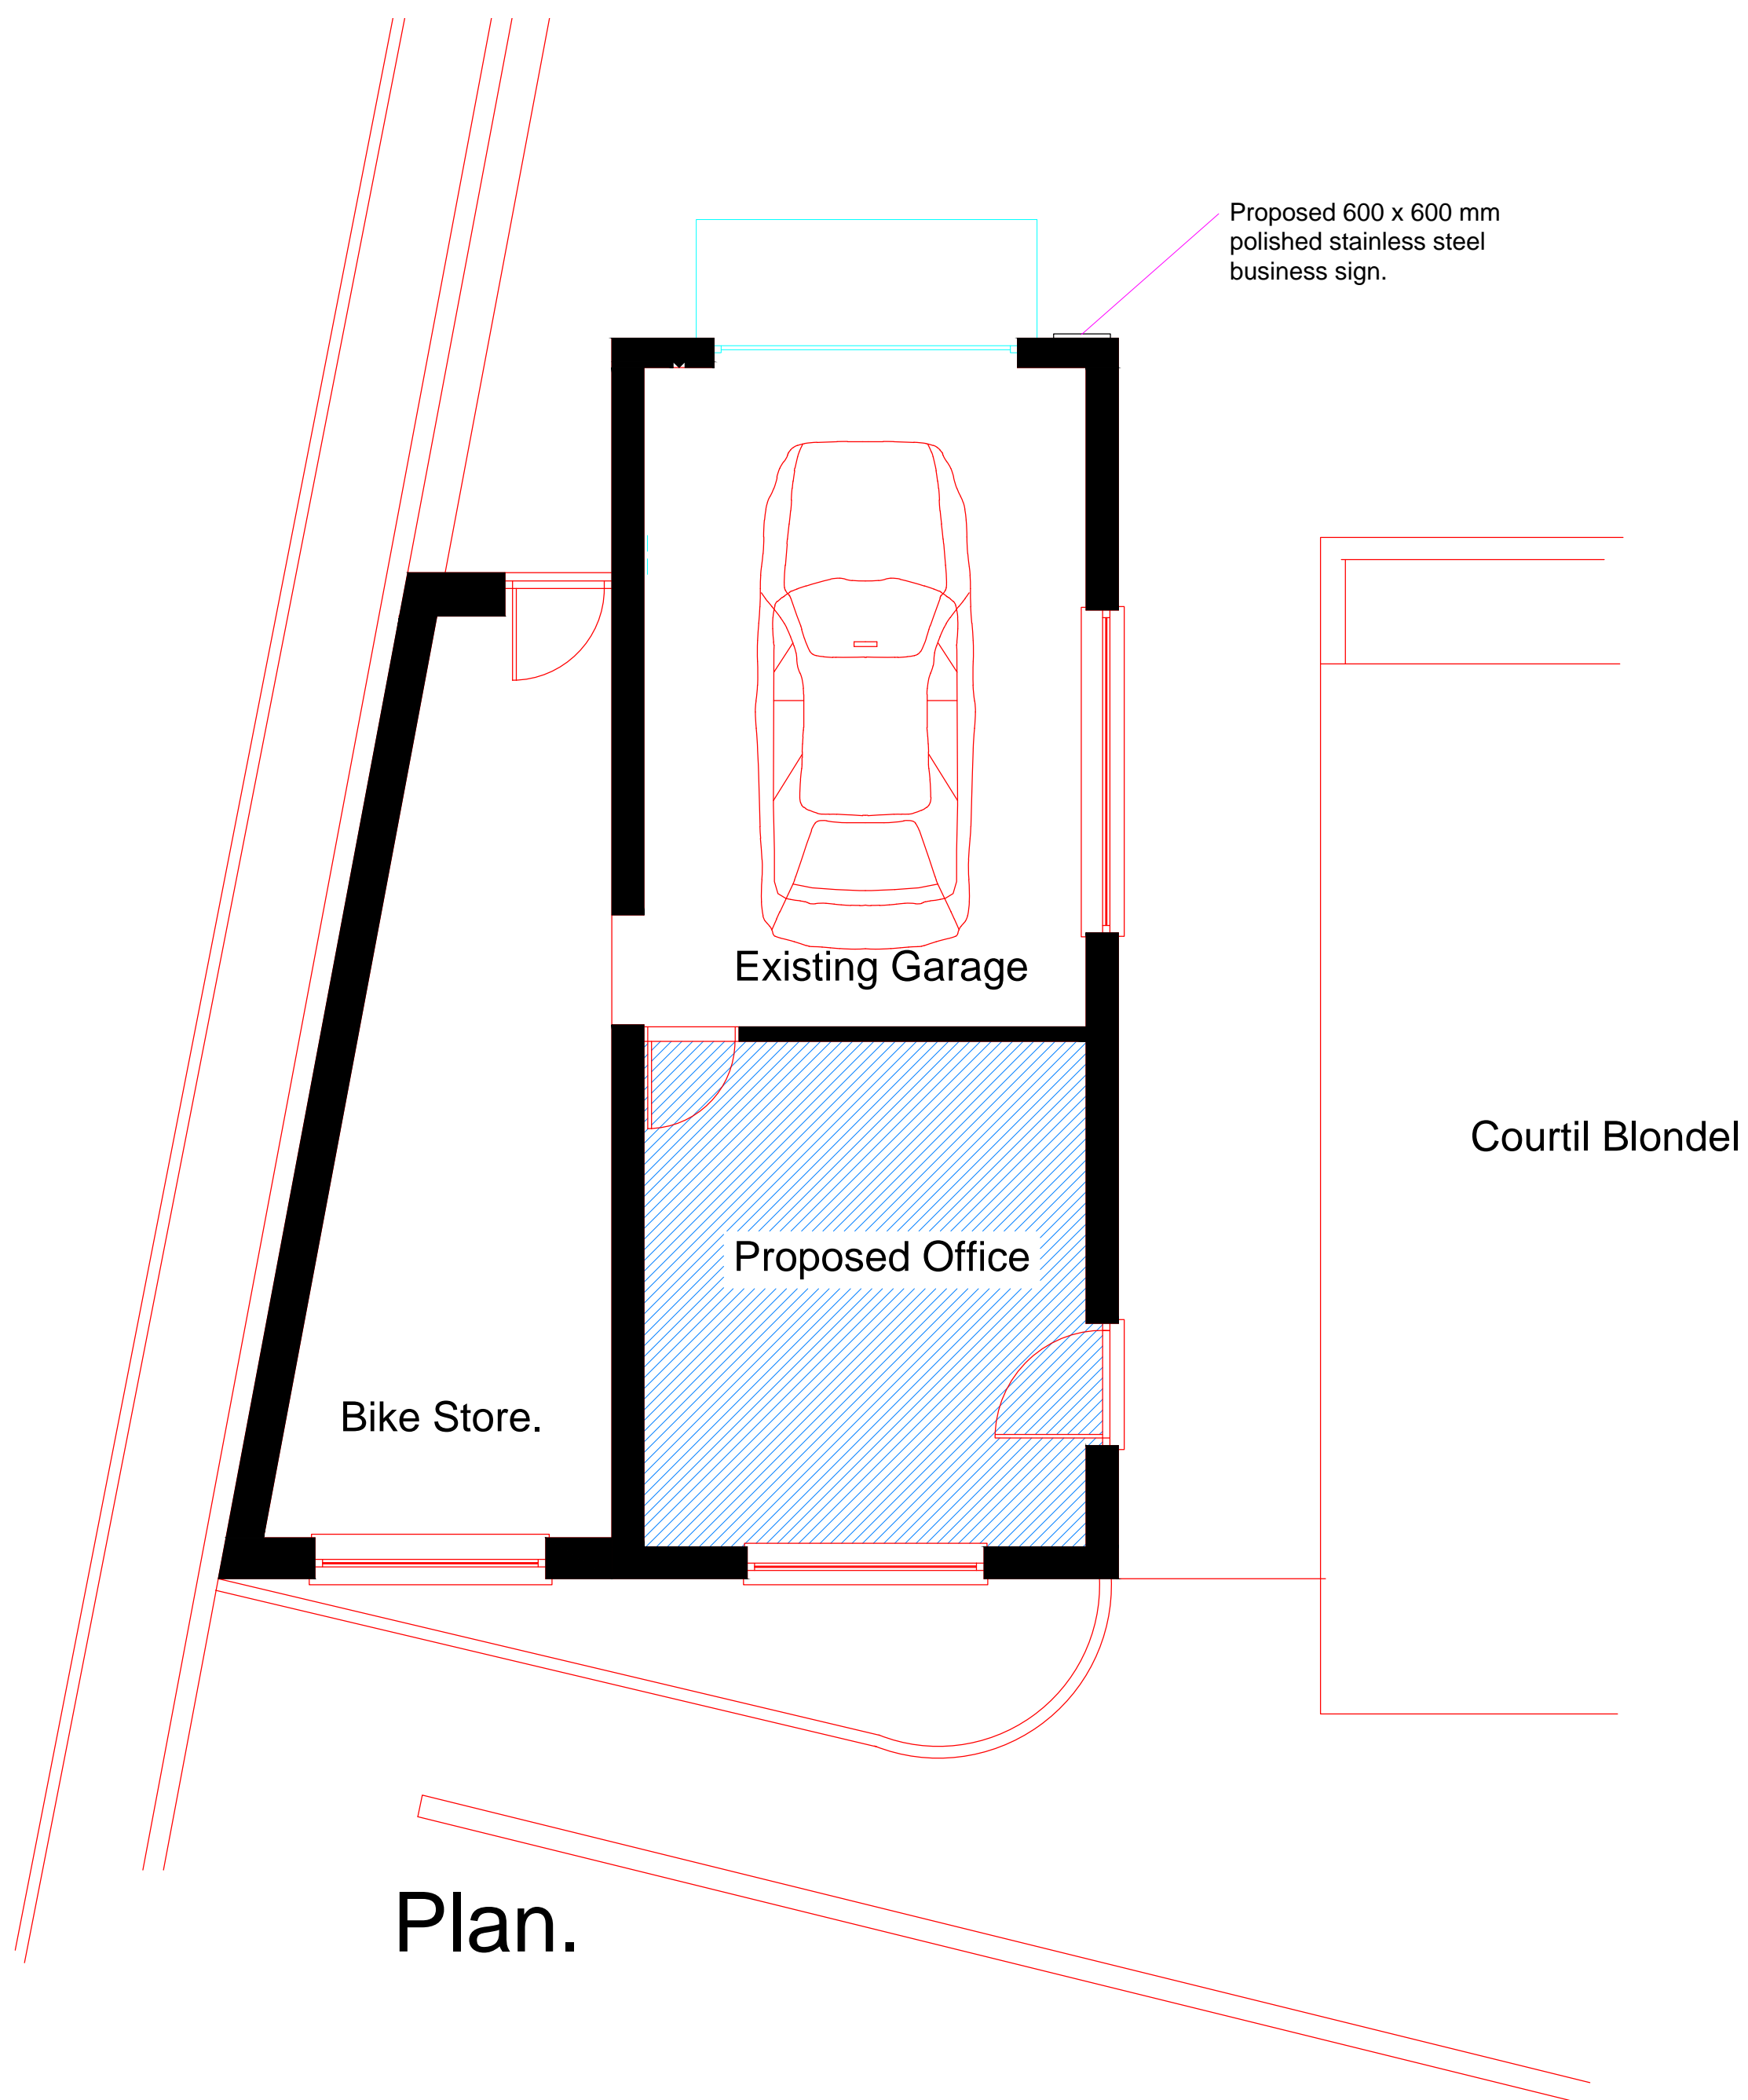

Plan.

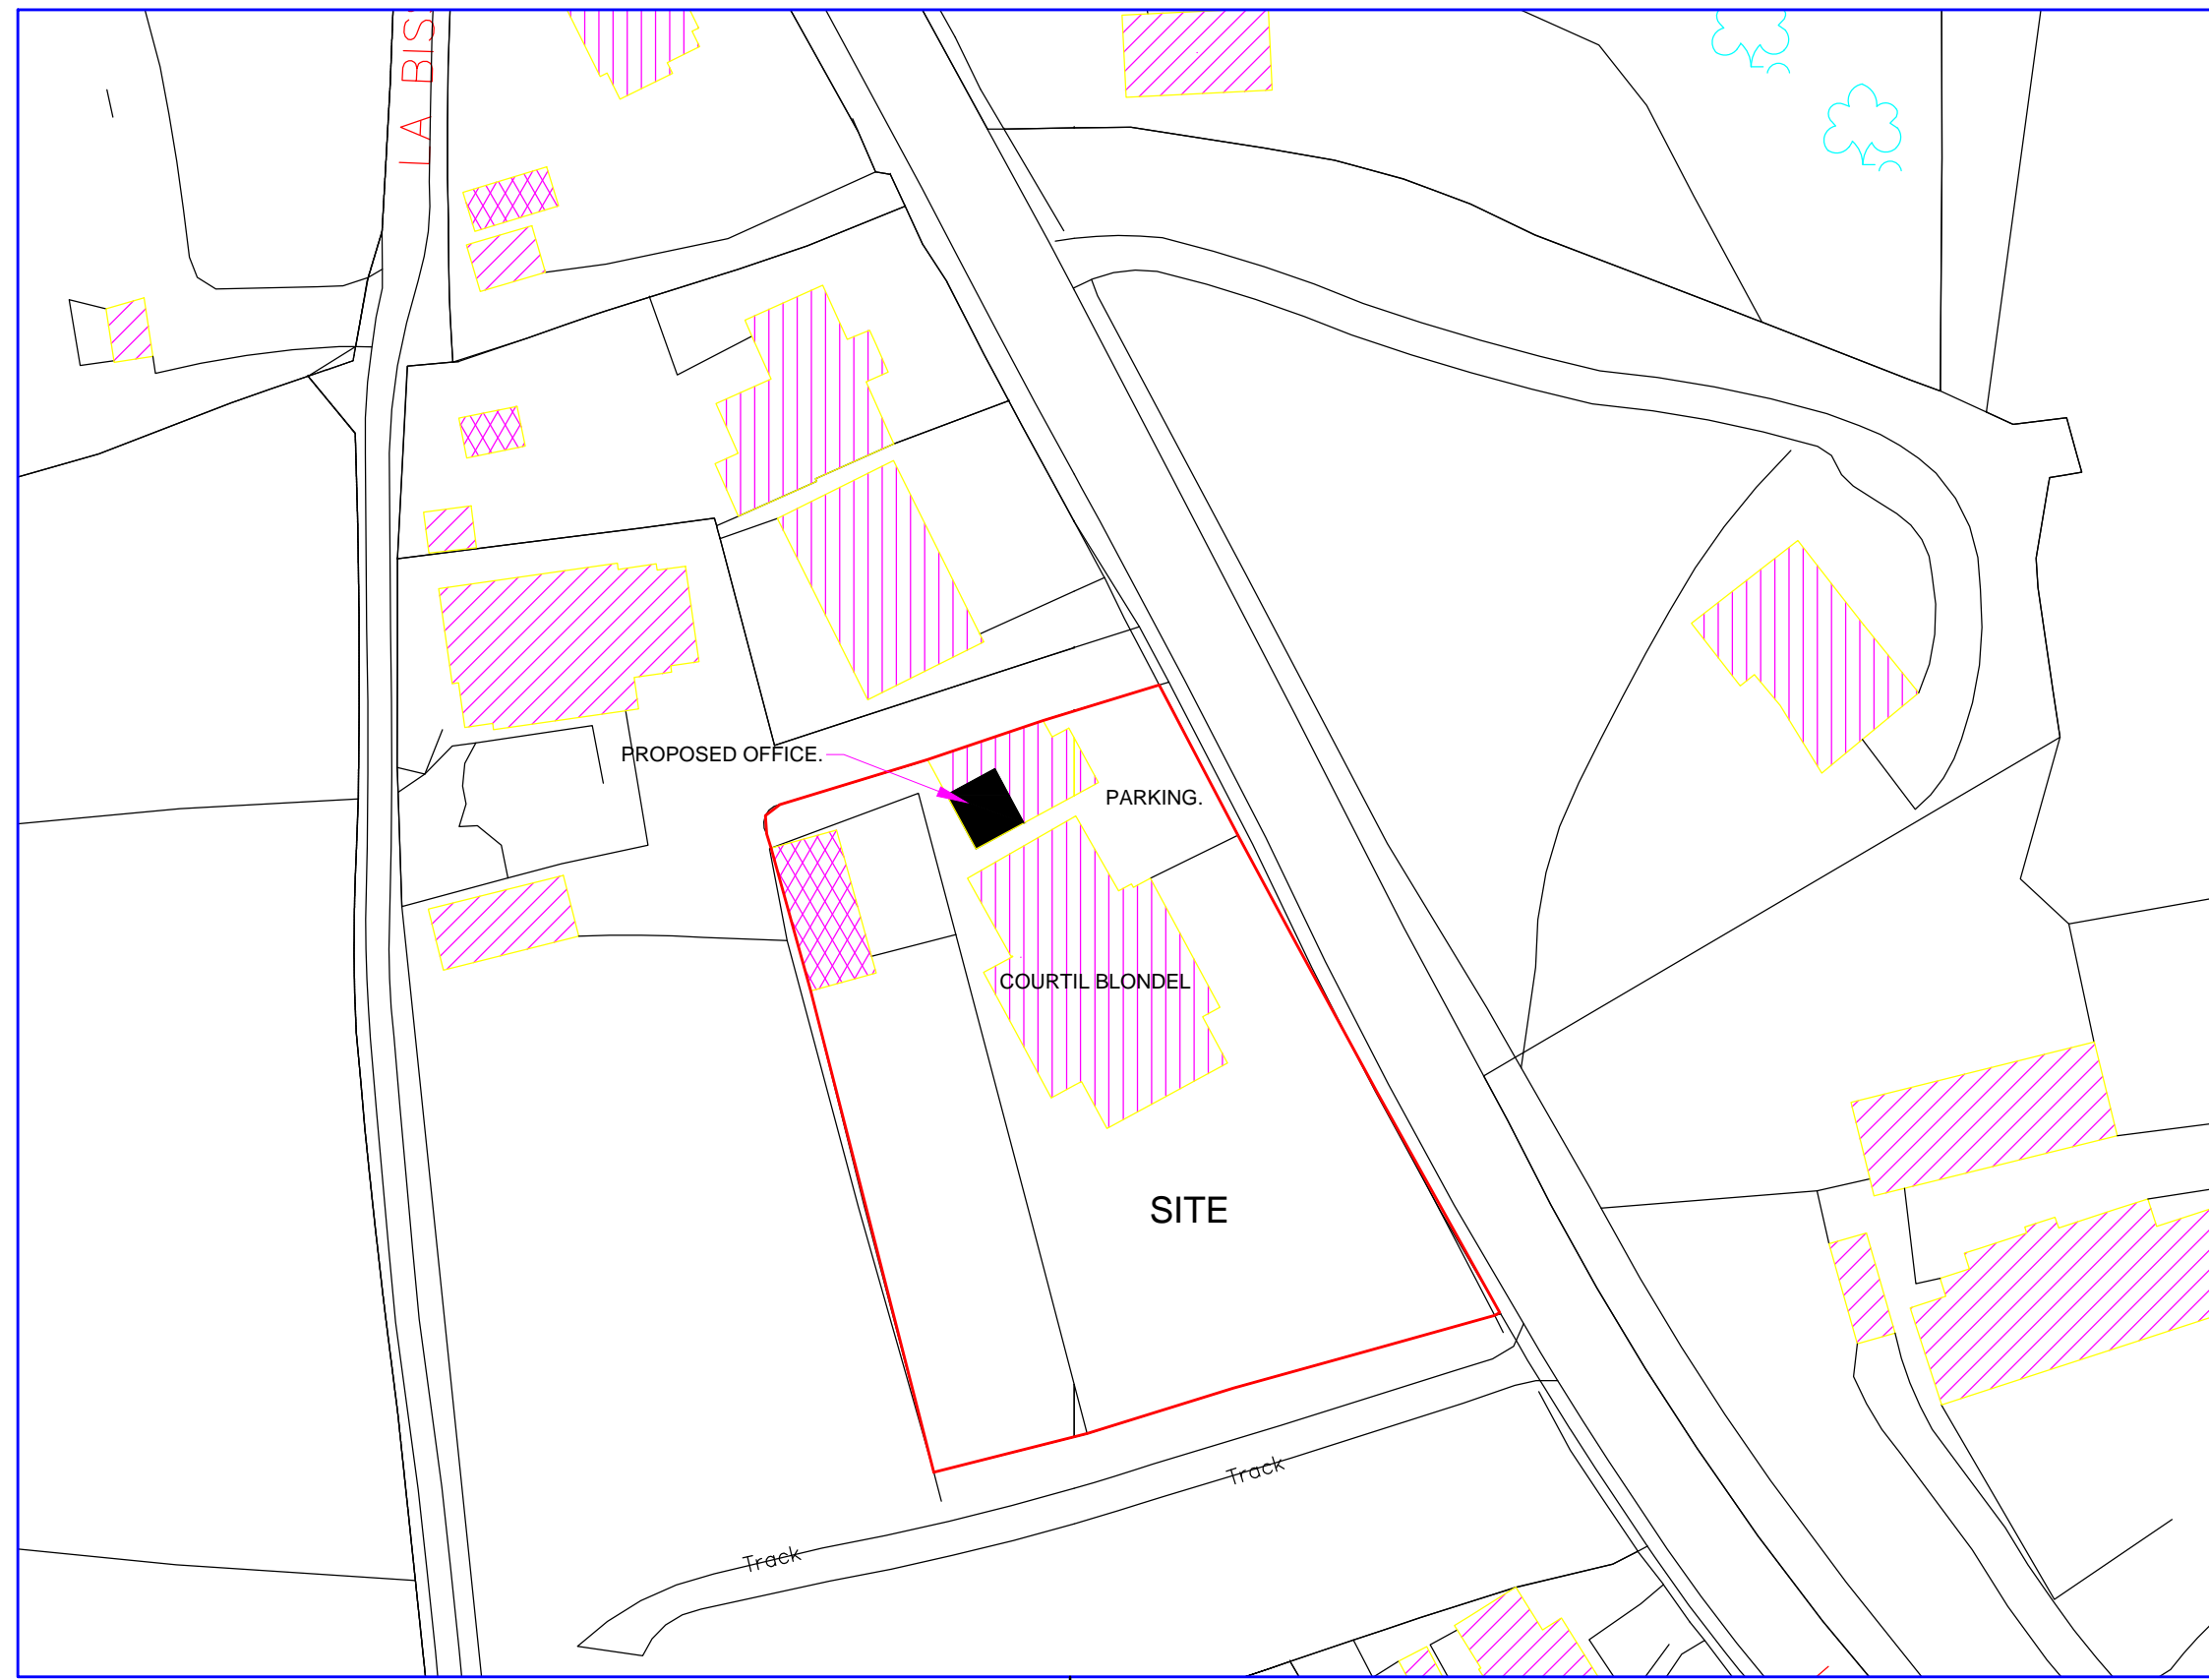

Block Plan

Scale 1:500

REV.	DATE	DRN.

**Chris Workman & Co Ltd.**  
 Richmond Court  
 Rue de la Maladerie  
 St Saviour  
 Guernsey  
 GY7 9QT  
 Tel: 01481 266505  
 e-mail: mail@chrisworkman.co.uk  
 web: www.chrisworkman.co.uk

Chartered Architectural Technologists  
 Chartered Surveyors  
 Architecture . Planning  
 Design . Surveying

**PROJECT:**  
 Proposed Change of Garage store to Studio at:-  
 Courtil Blondel,  
 La Houquette Road,  
 Castel,  
 Guernsey.

**CLIENT:**  
 Mr & Mrs C.G. Workman.

**SIGNED:** \_\_\_\_\_ **DATE:** \_\_\_\_\_

**DRAWING:**  
 Plan, Elevation, Block Plan  
 & Site Location Plan.

SCALE.	DRAWN.	DATE.
As Noted.	Chris Workman.	13th Aug. 2020

JOB No.	DRAWING No.	REVISION
CW:20:22	01	