




NORTH ELEVATION 1:100
(From Boundary)

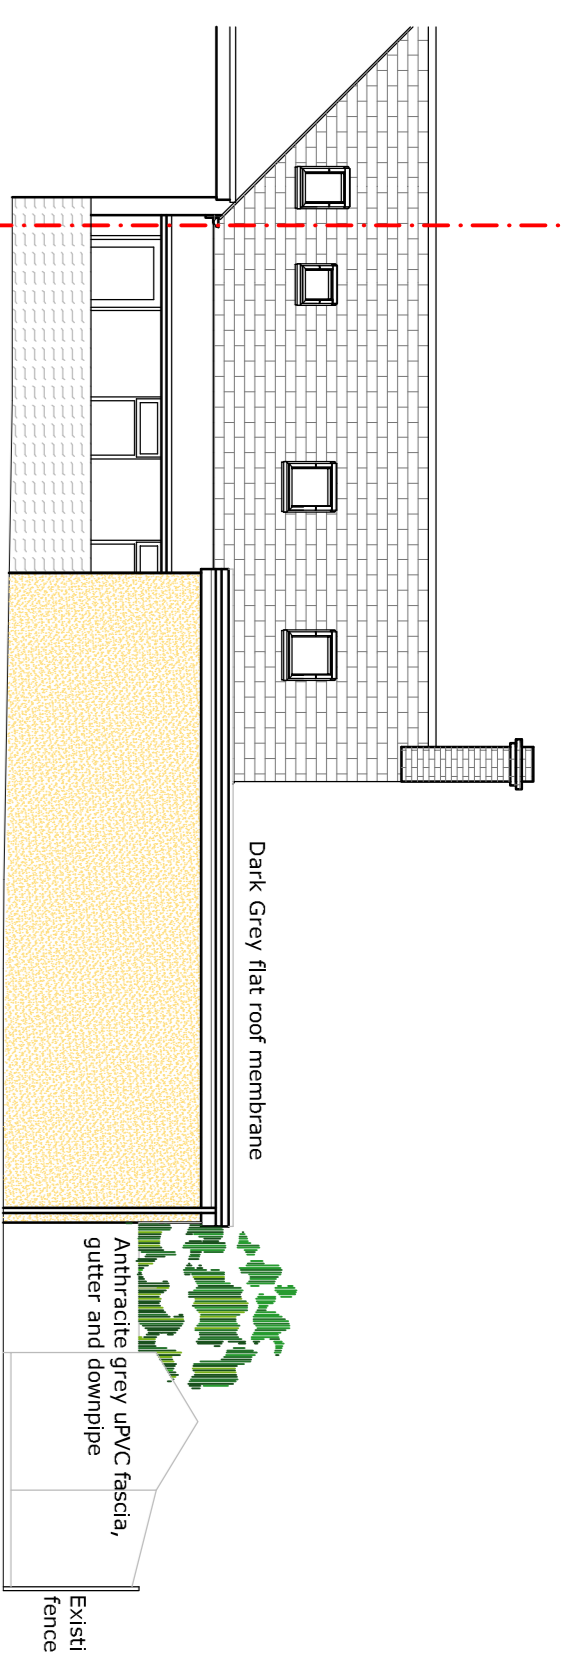




NORTH ELEVATION 1:100
(Dower Unit)

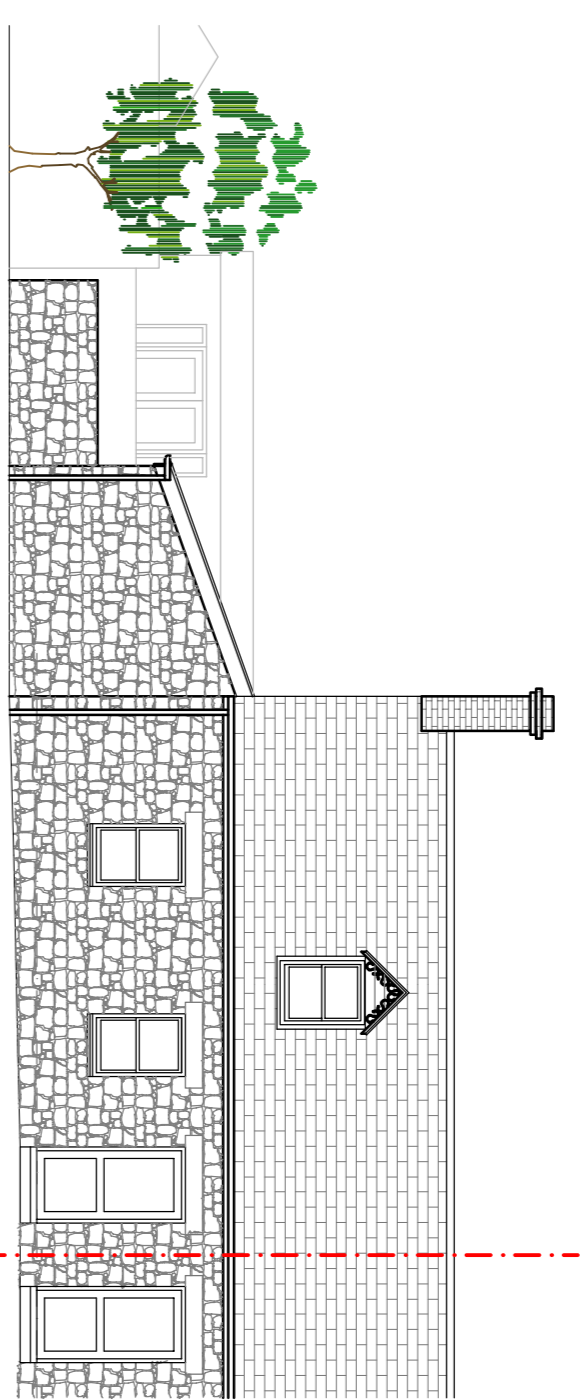


SOUTH ELEVATION 1:100

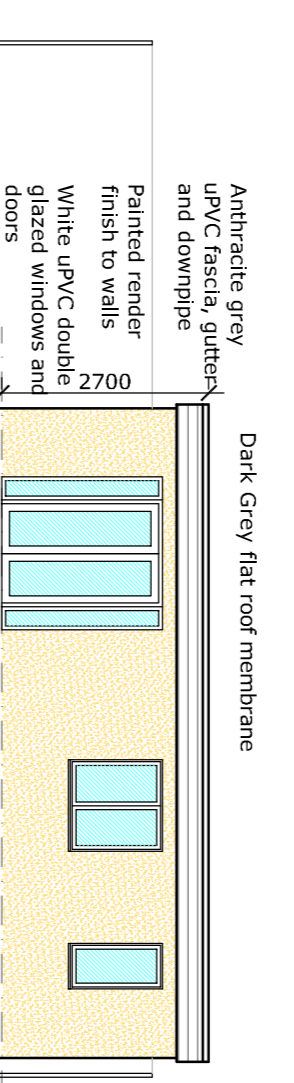


SOUTH ELEVATION 1:100
(Dower Unit)

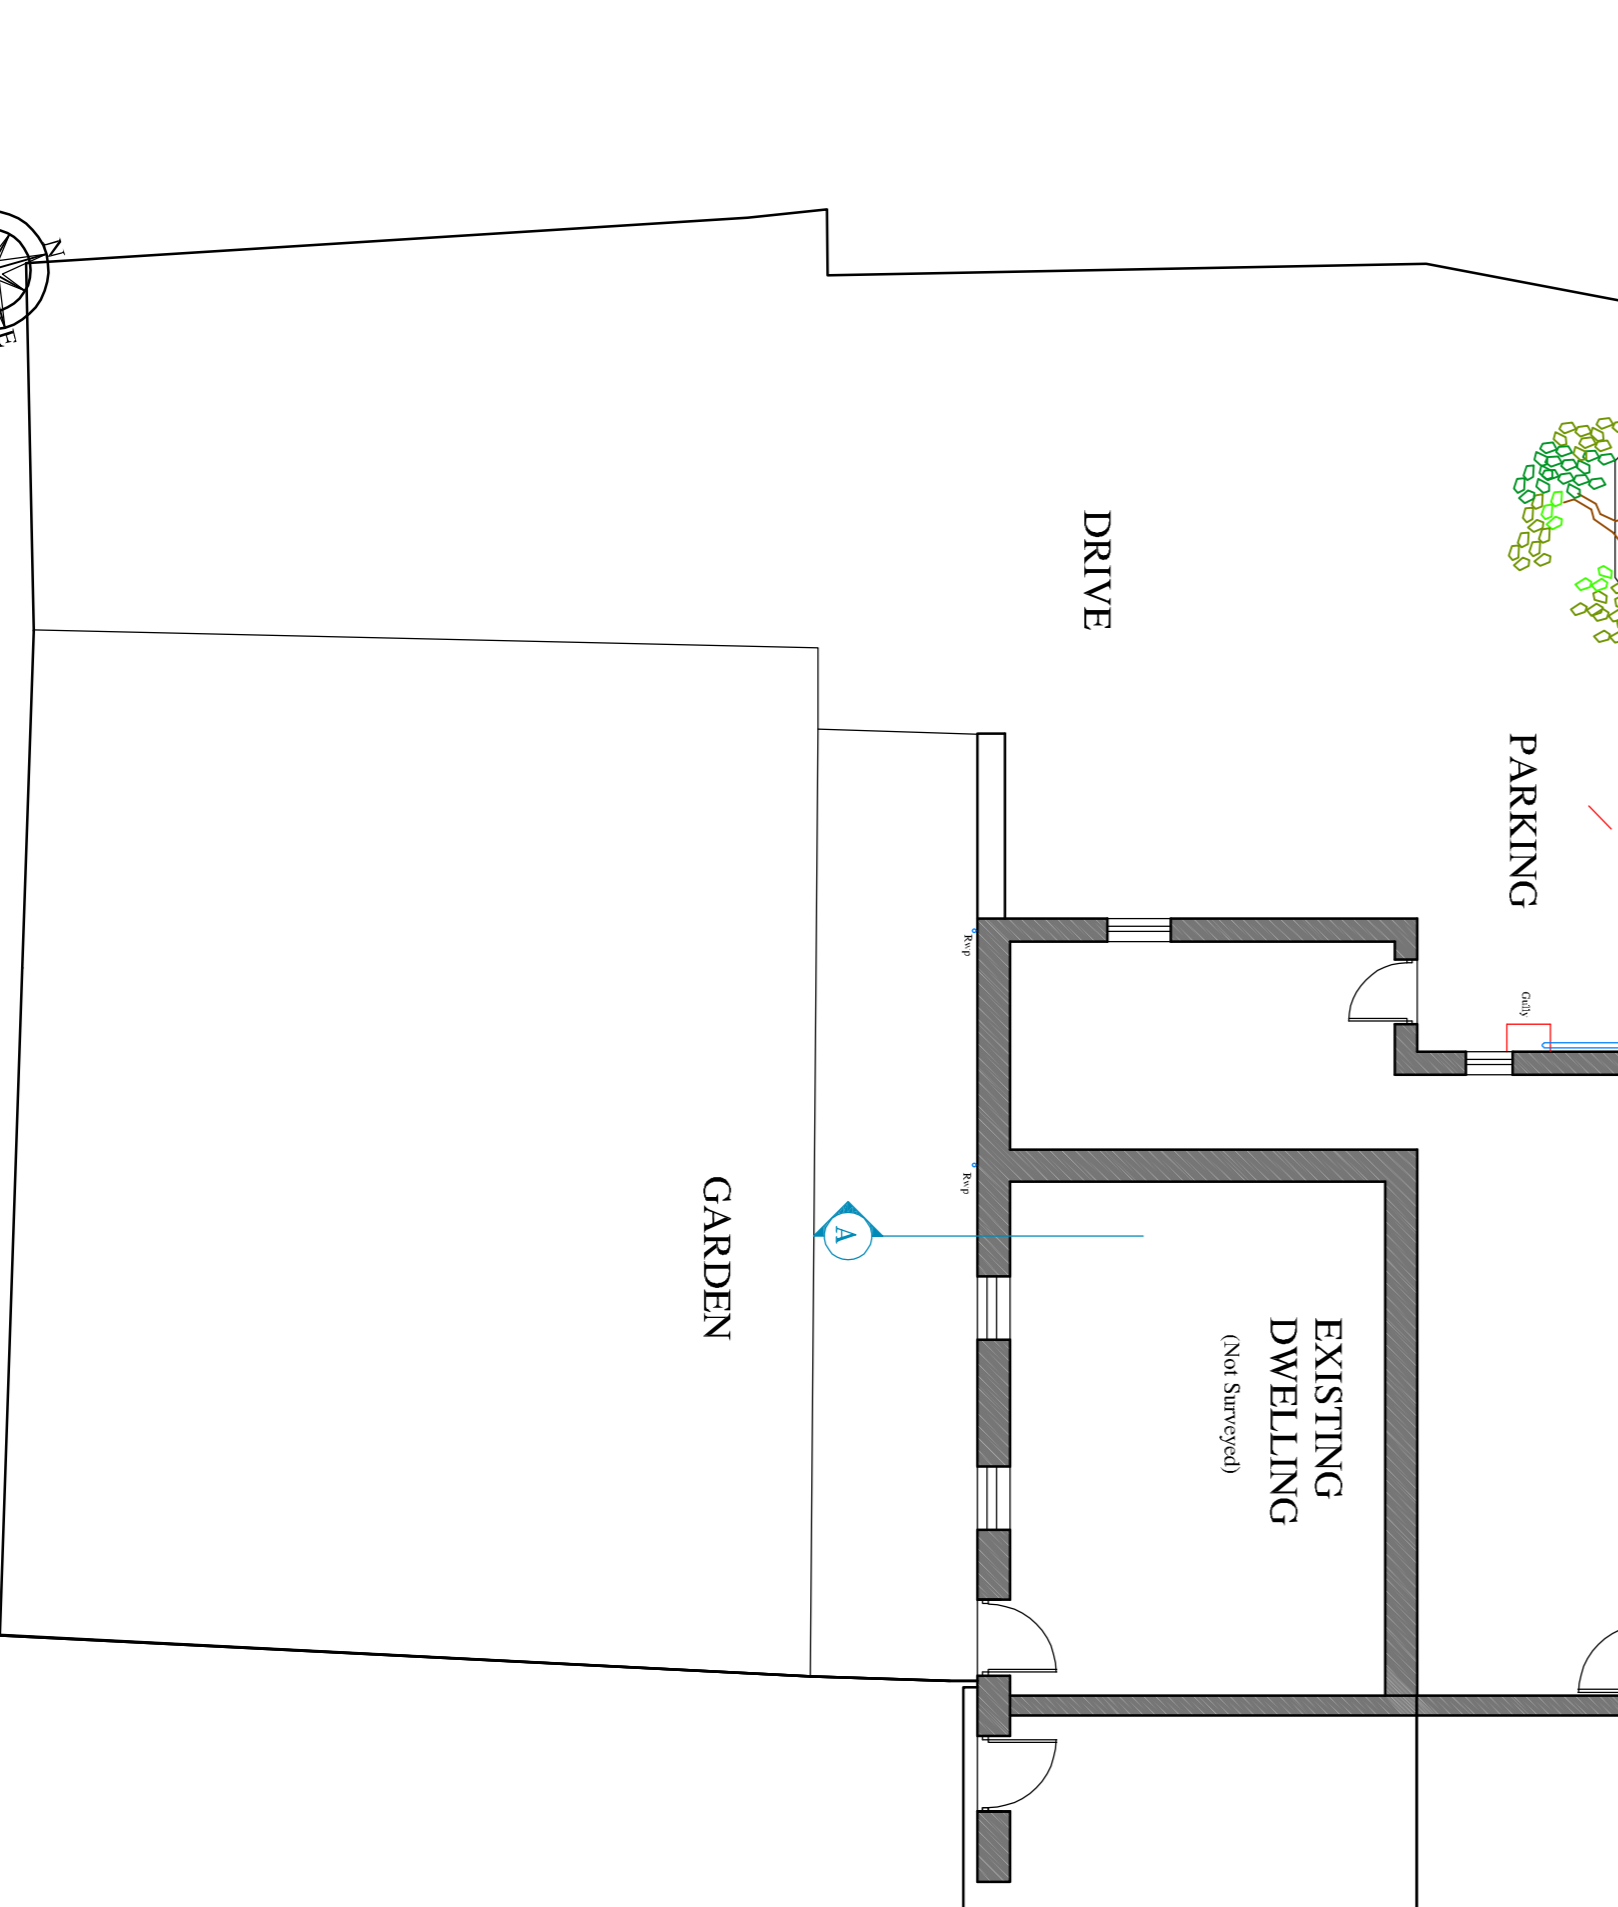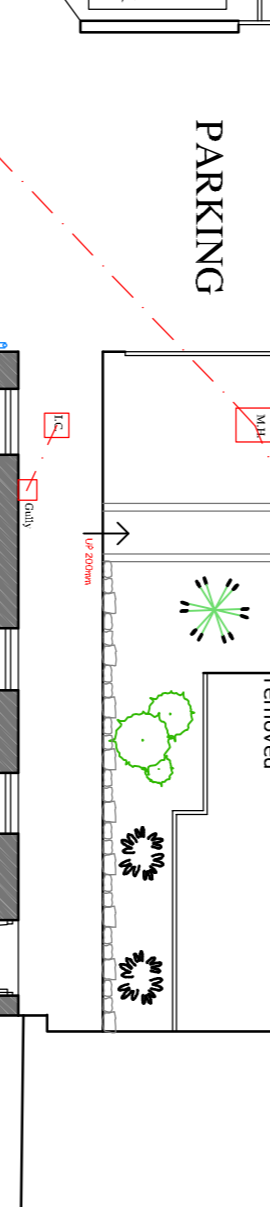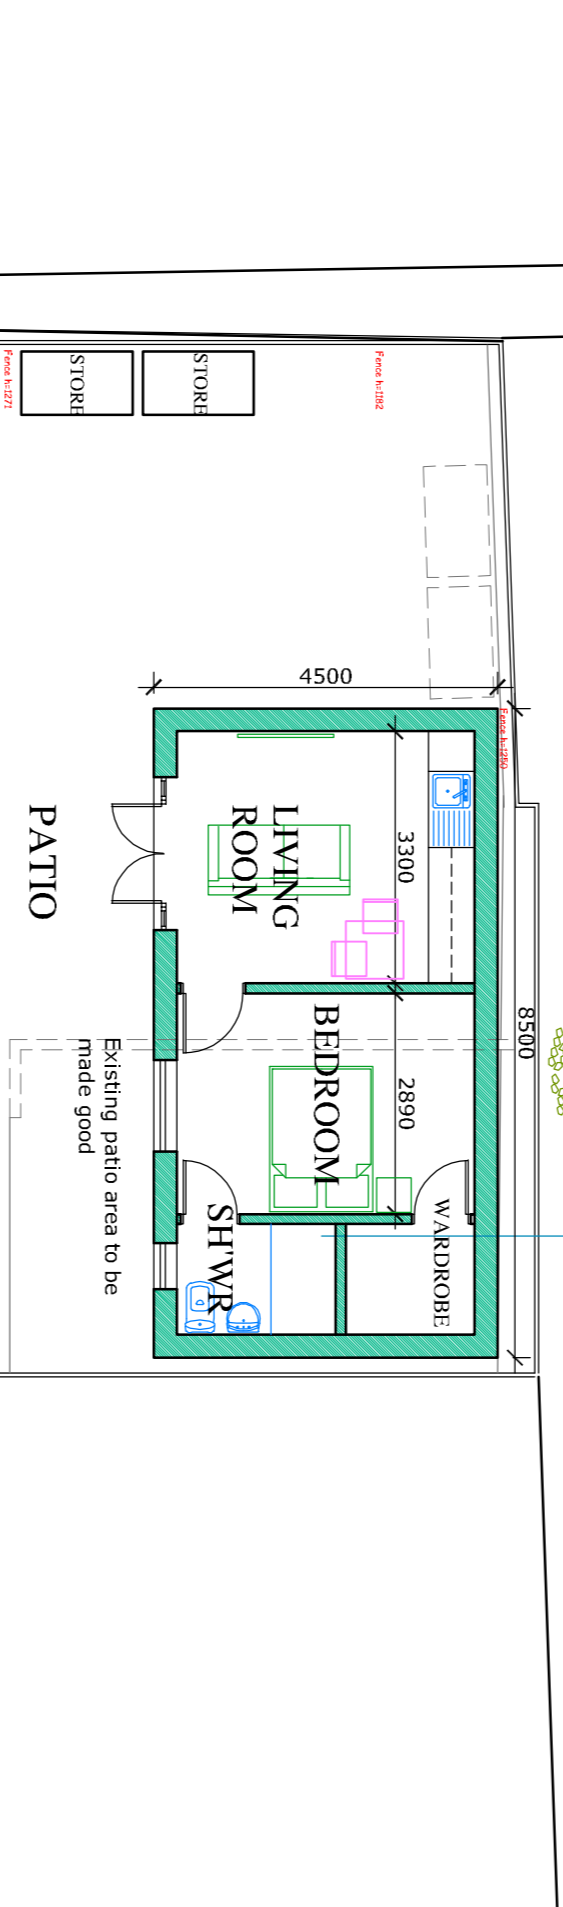


SITE PLAN 1:100

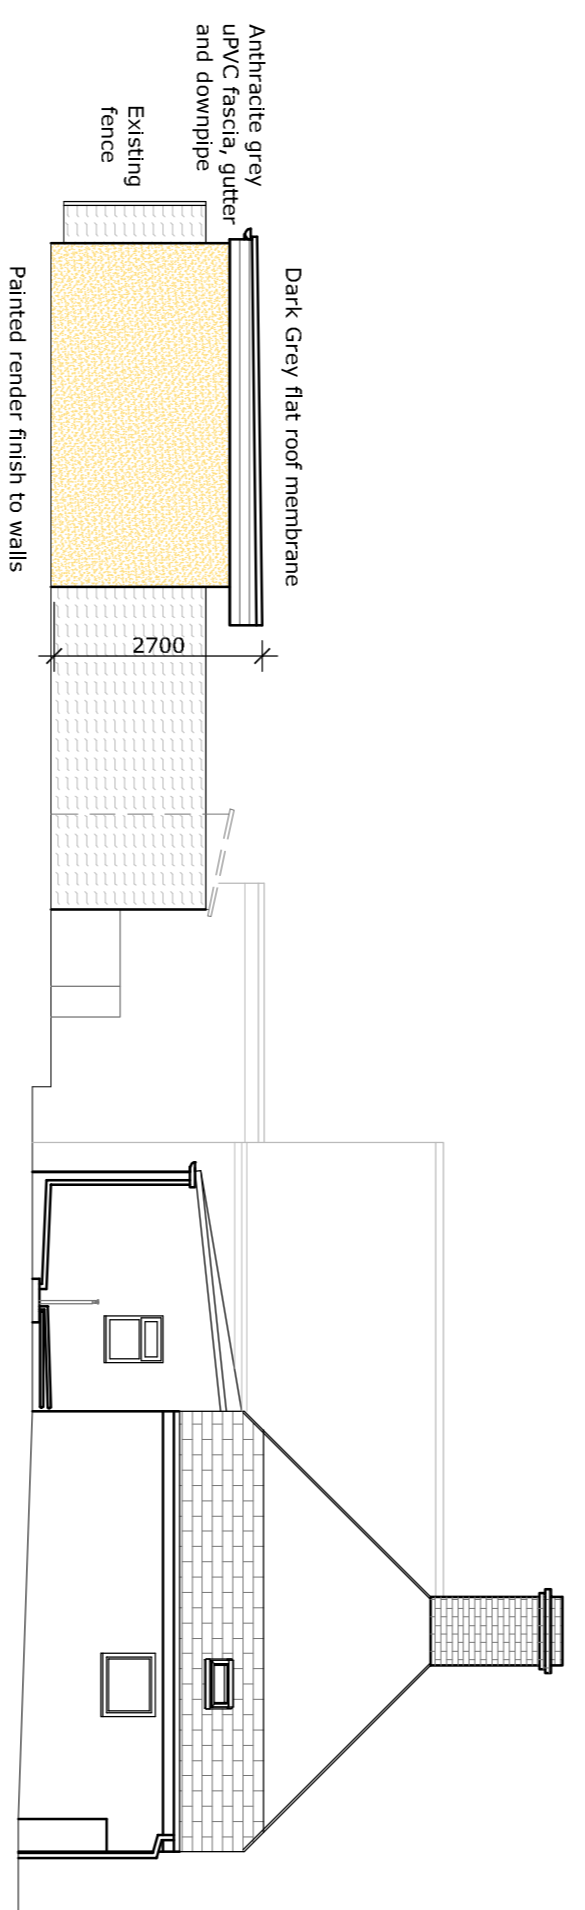


WEST ELEVATION 1:100

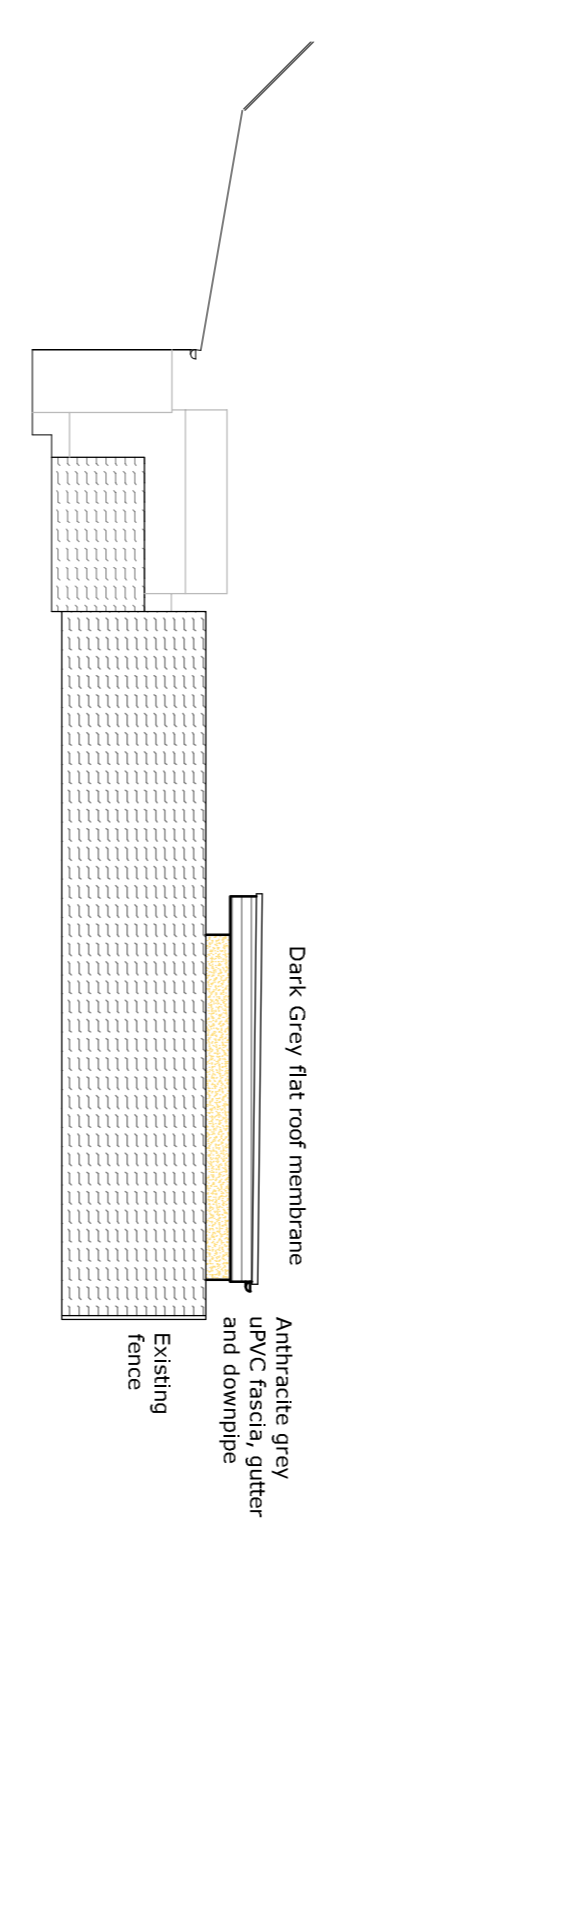

EAST ELEVATION 1:100

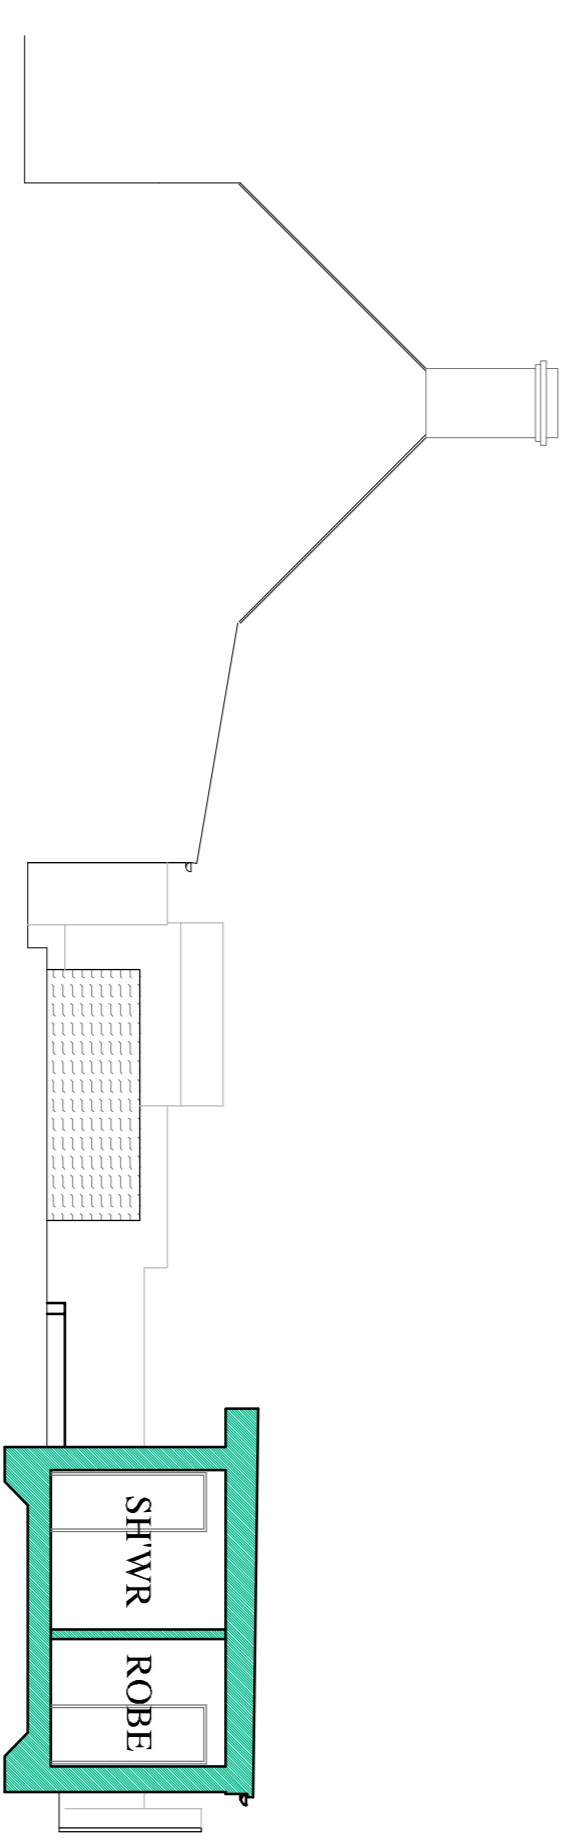

SECTION A-A 1:100

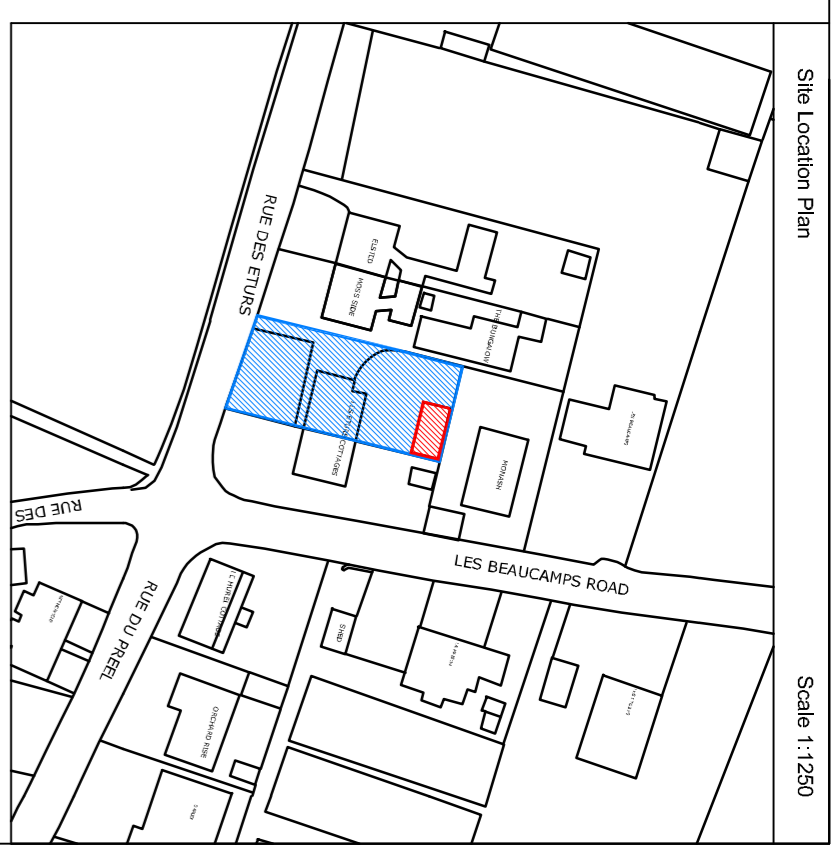

Site Location Plan

Scale 1:1250

COPYRIGHT OF THIS DRAWING IS THE PROPERTY OF COURTLIET DESIGN.
ALL DIMENSIONS WHERE APPLICABLE TO BE CHECKED ON SITE FROM TO WORKS COMMENCING. DO NOT SCALE FROM THIS DRAWING.

Courtliet Design
Architectural Technologist and Chartered Surveyor
Trevethin, La Couture Cottages, Route des Physians
St Pierre du Bois, Gammeay, GR 91T
Tel: 07761 160910 Email: j@courtliet-design.co.uk

Client: Mrs Y. Strudwick
Project: Proposed Dower Unit at 2 Les Fours Cottages, Rue des Eteurs, Castiel

Doc: Sketch Drawing
Site Plan
Scale: 1:50
Project No: 20,648
Rev No: 04

© The contents of this drawing are the copyright of Courtliet Design 2009
DO NOT SCALE FROM THIS DRAWING