




South Elevation 1:100

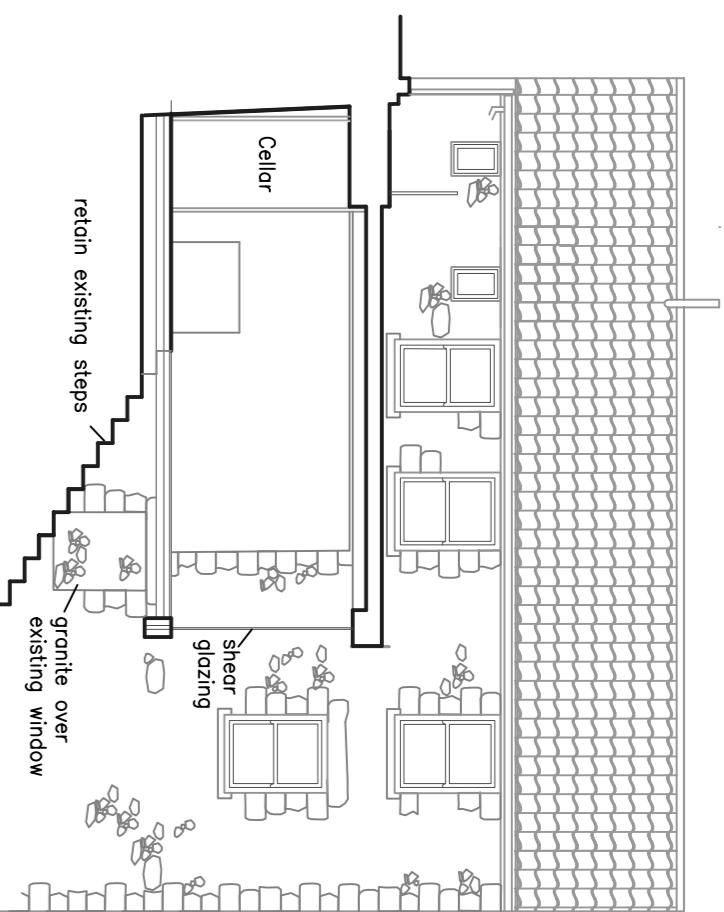


Sectional Elevation (South) 1:100

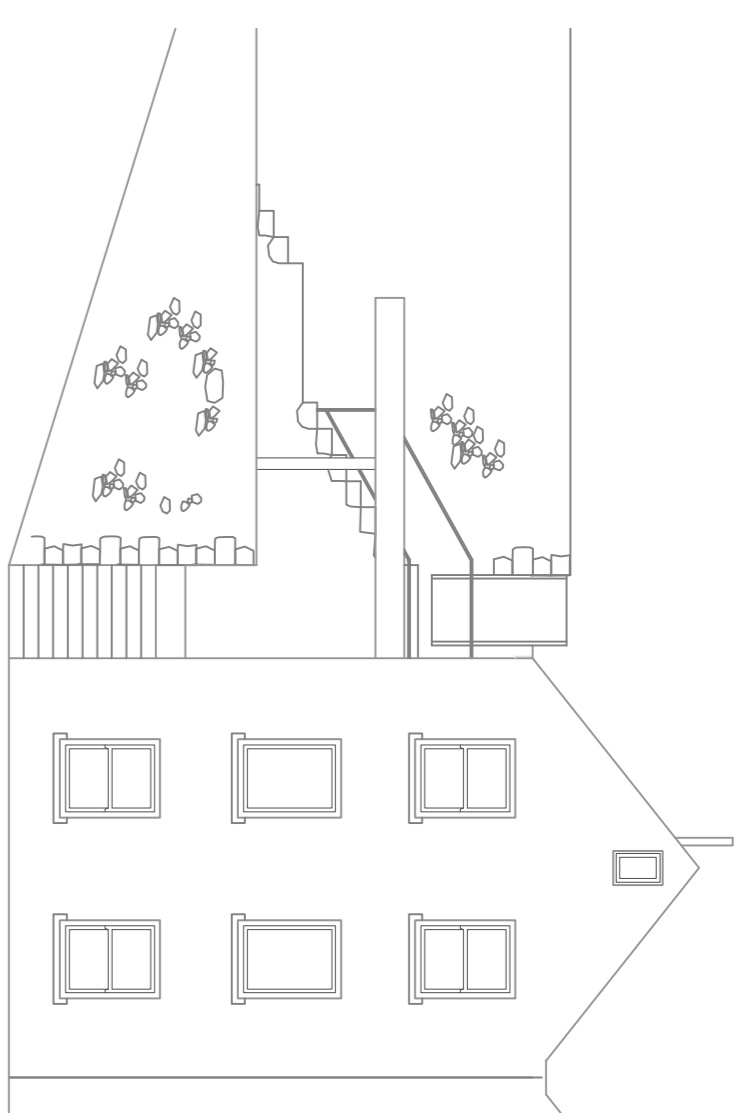


East Elevation 1:100

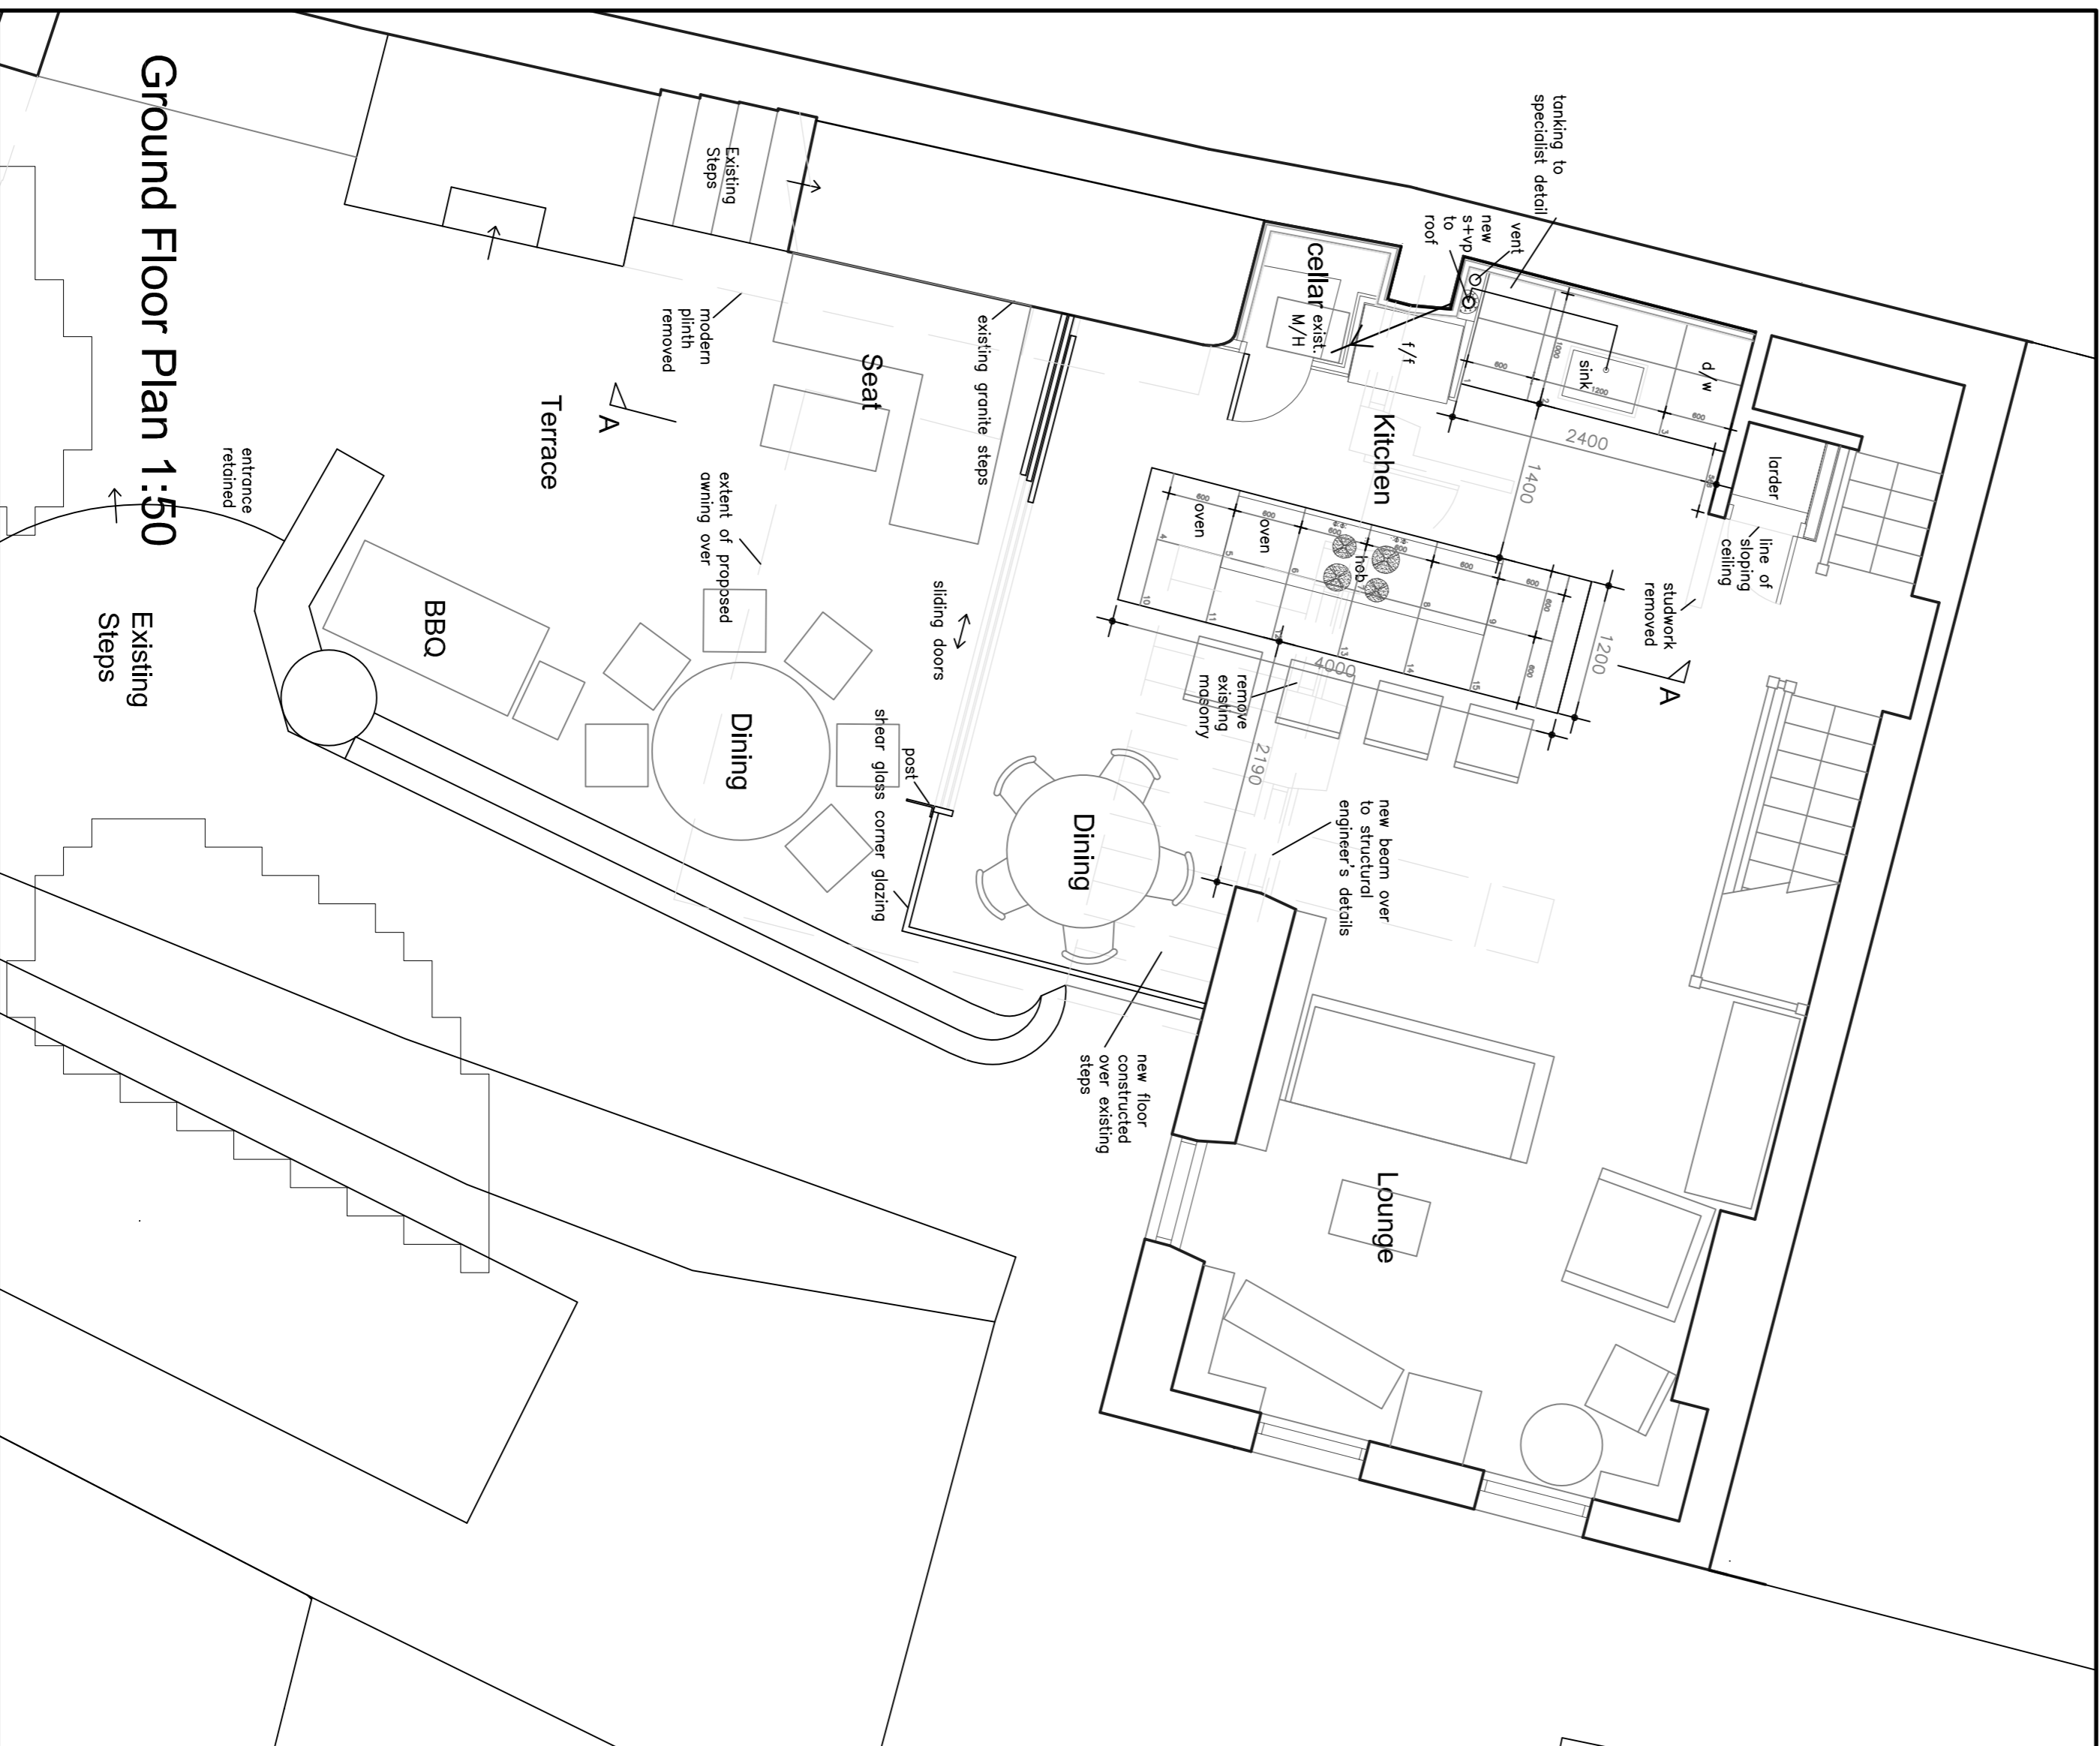

Ground Floor Plan 1:50

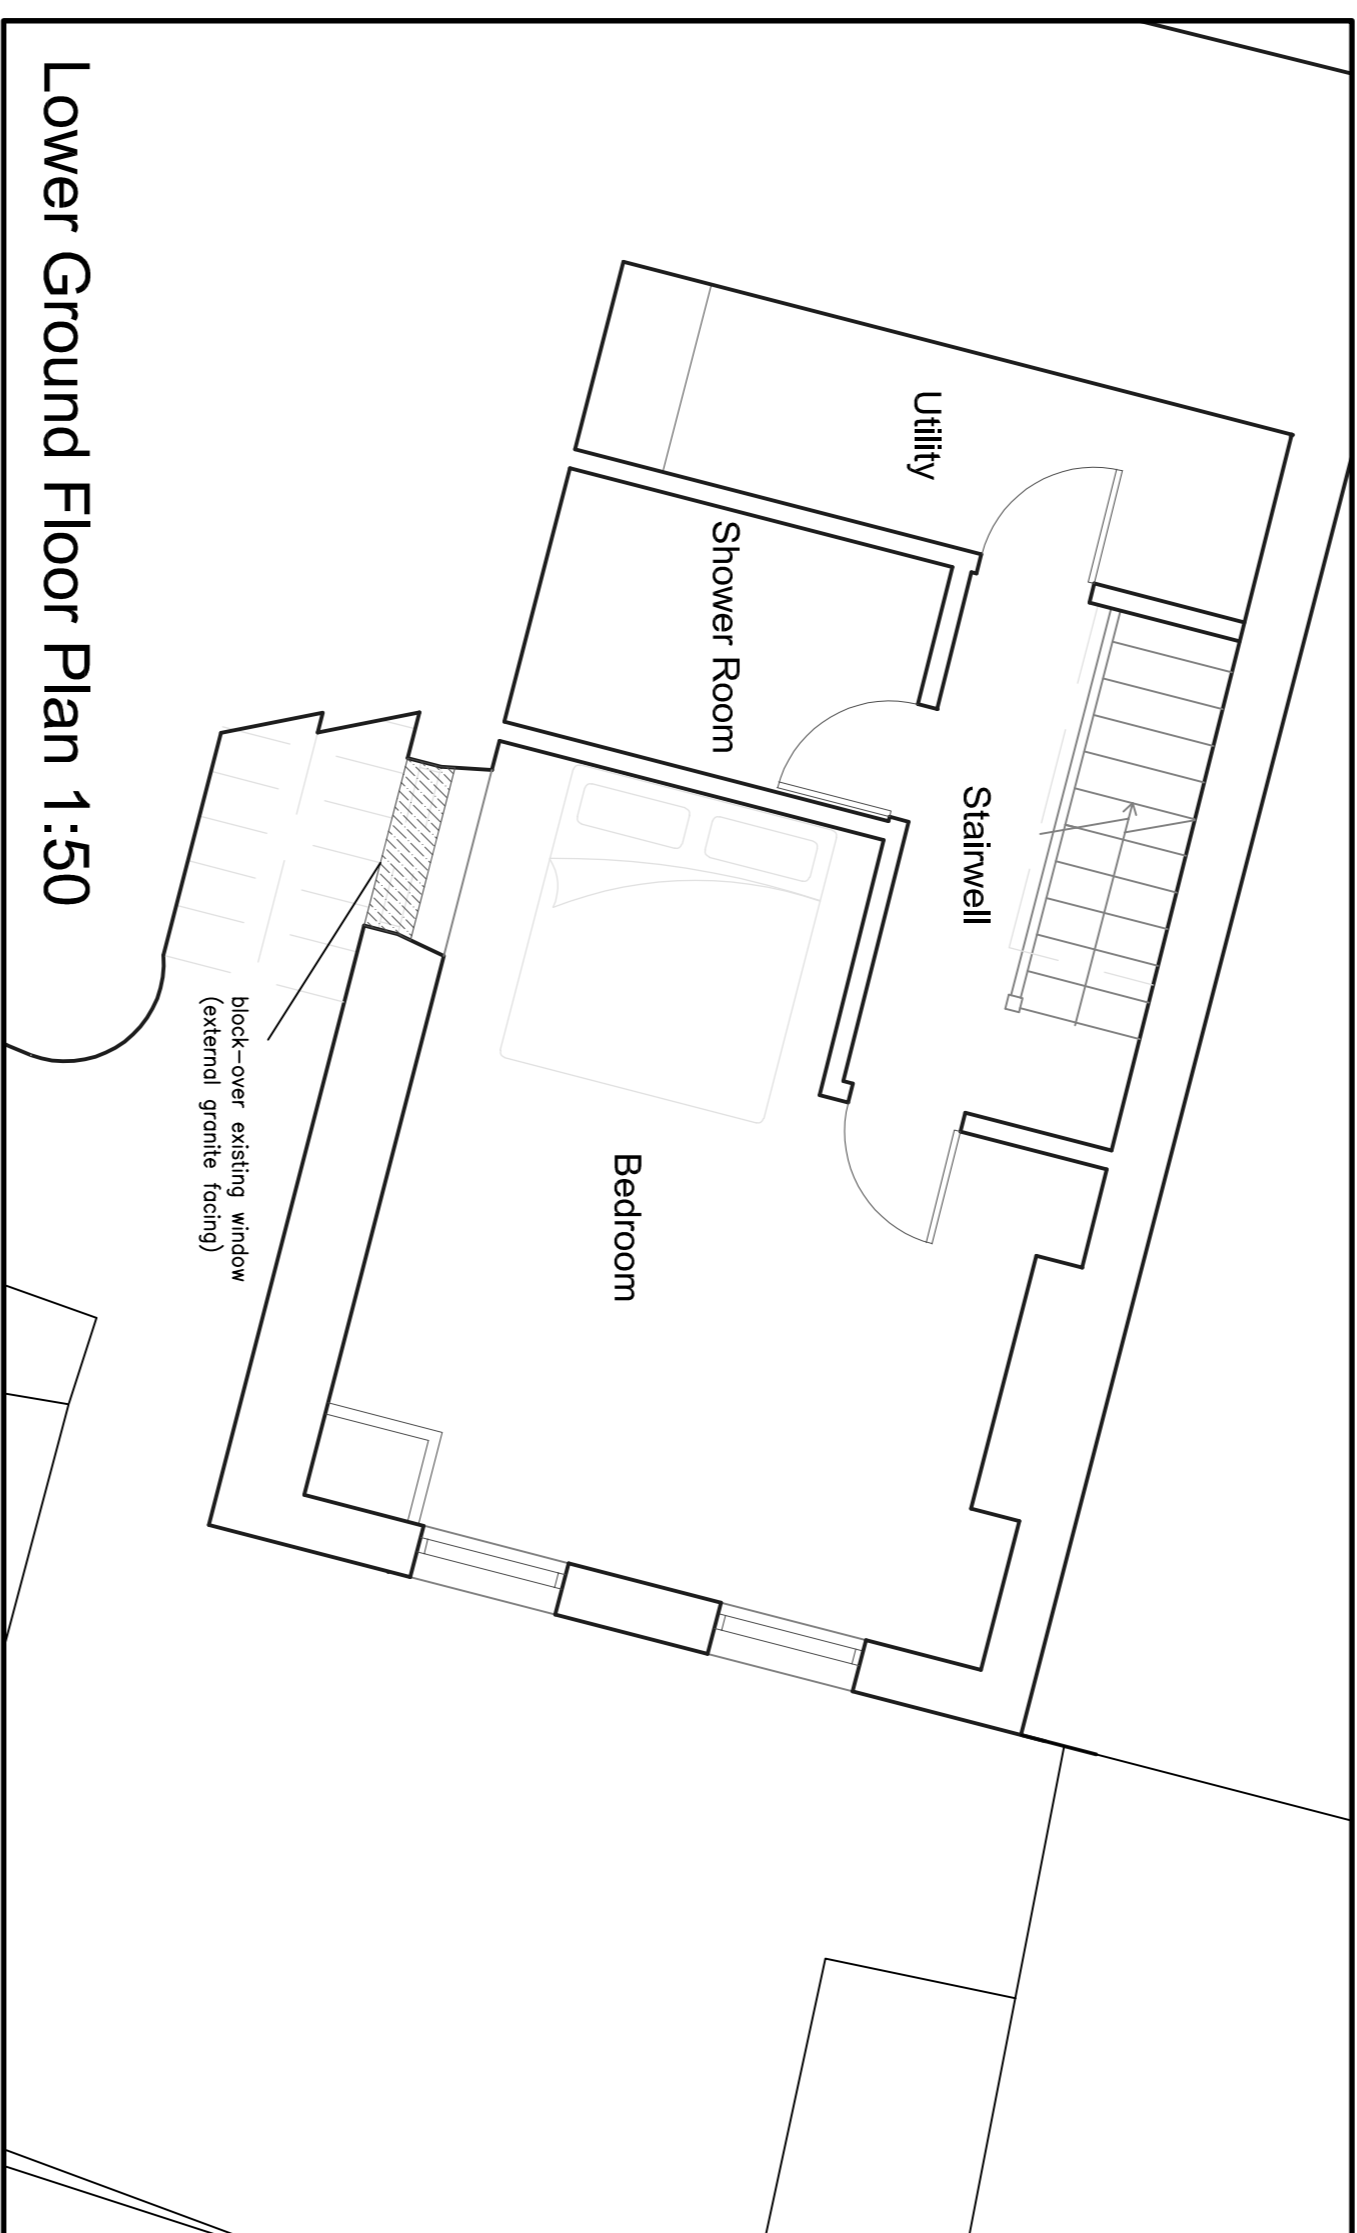

Lower Ground Floor Plan 1:50

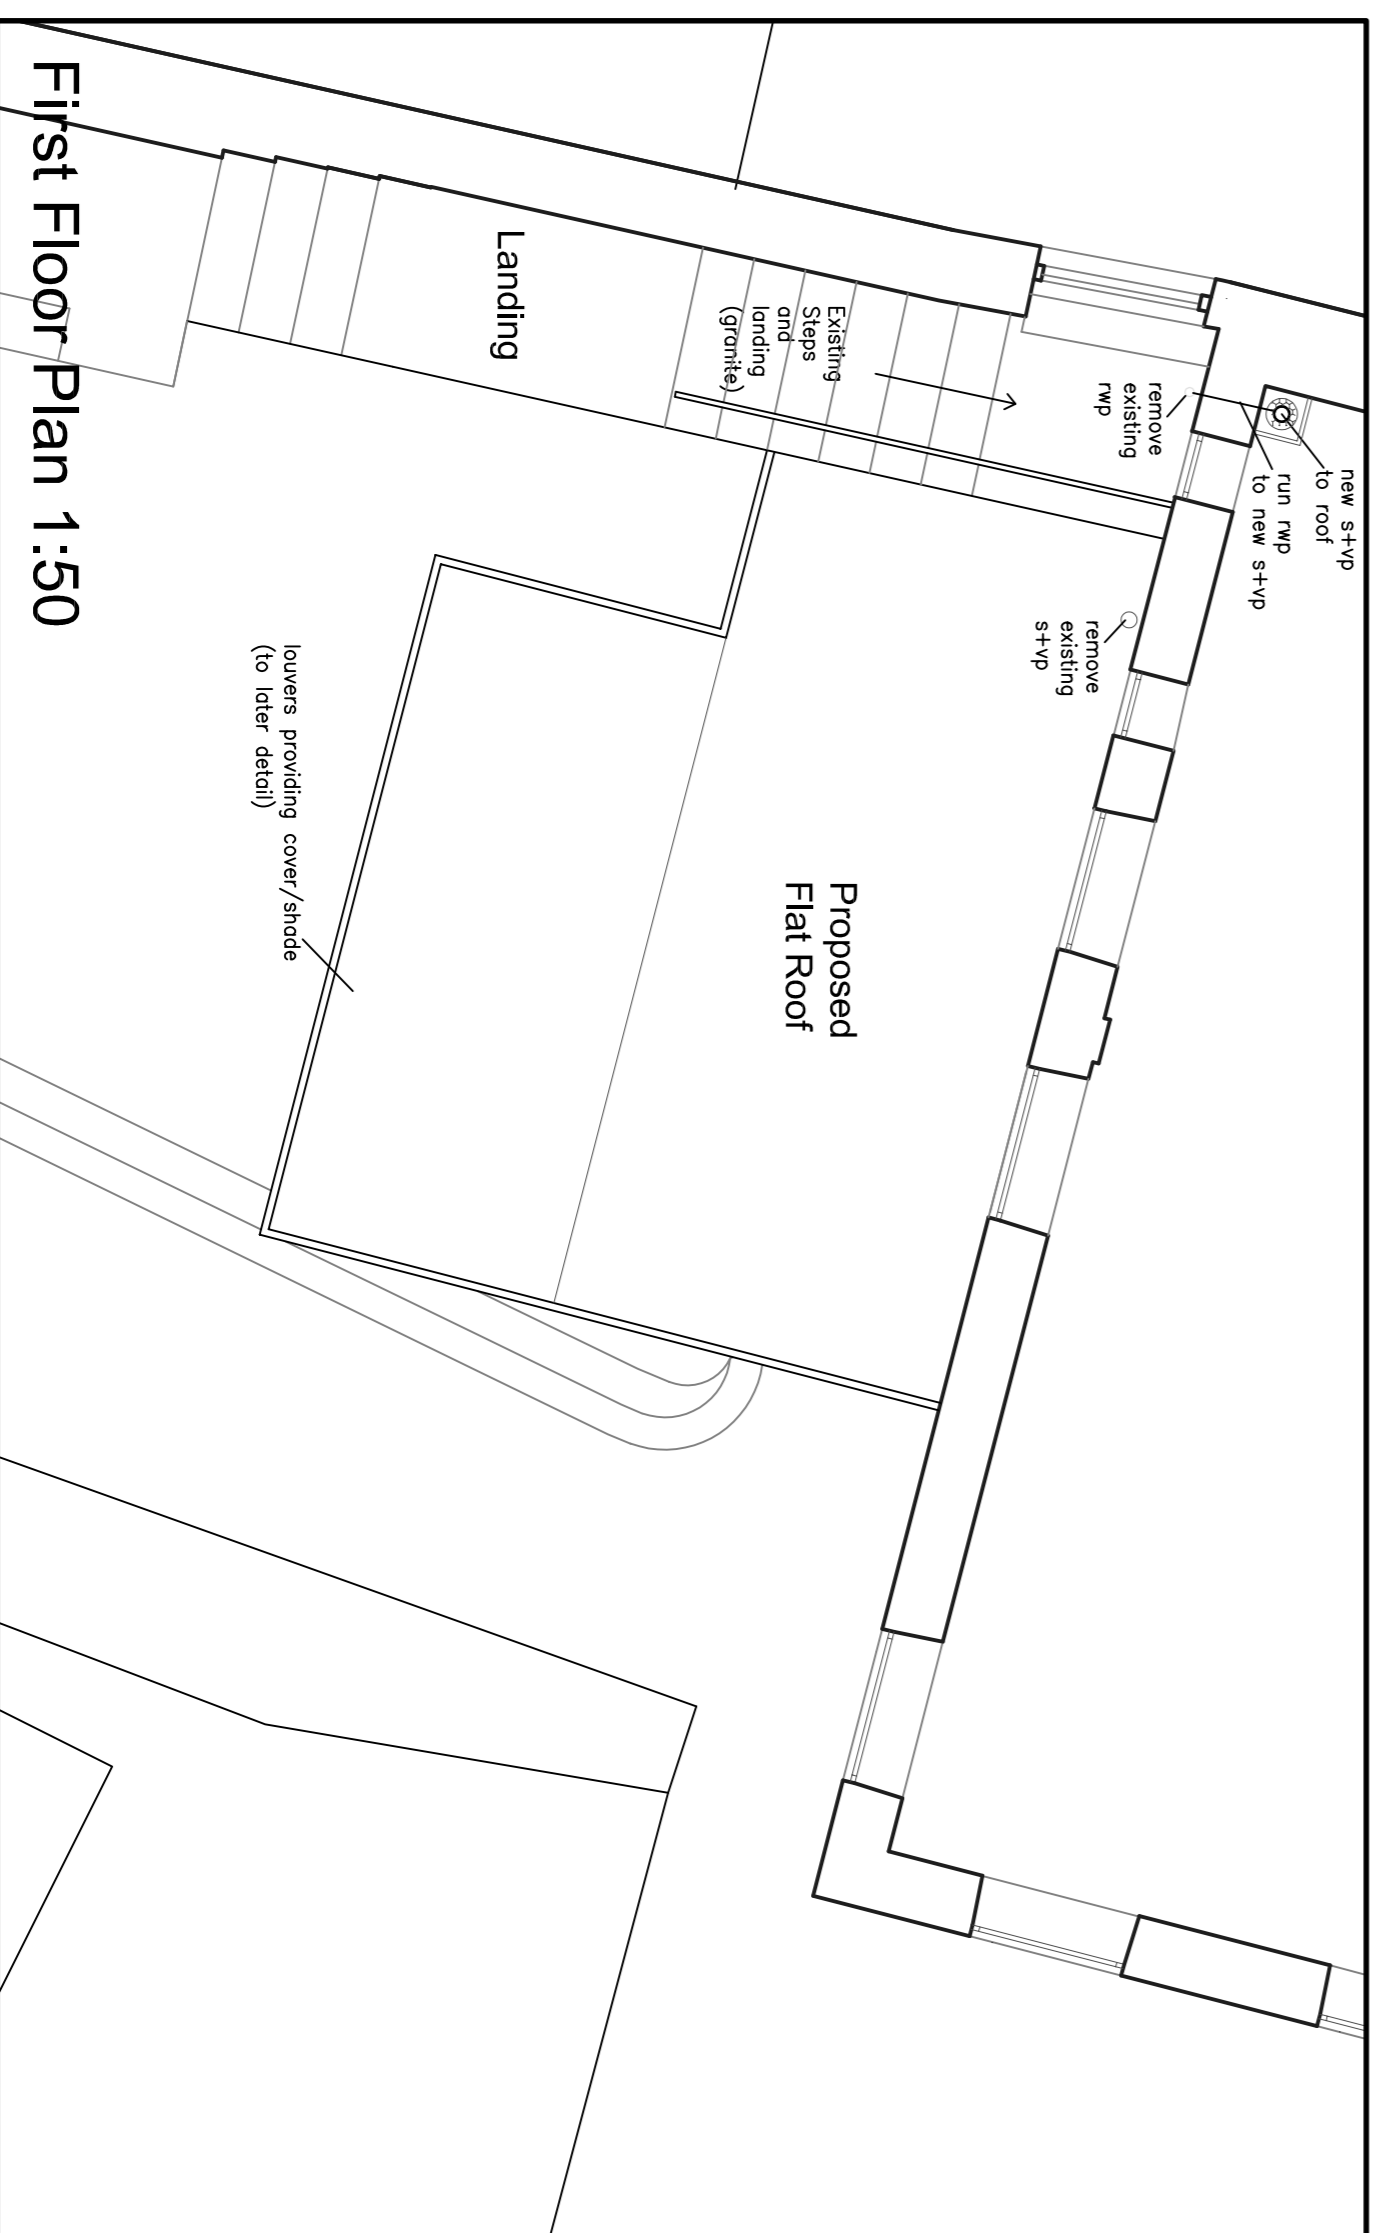

First Floor Plan 1:50

Revisions
E lower ground floor plan included

Murata
Castle Vaudin
Cliff Street
St Peter Port Guernsey
For: Mr D Matheson

Sketch Scheme
Ground and First Floor Plans
(Option B)



Chartered Architects & Interior Designers
Trafalgar House, Picket Post, St Peter Port
Guernsey, Tel: 01481 734461
Email: mail@ccd-architects.com Web: www.ccd-architects.com

Scale: 1:50@A1 Date: April 2020

Job No: 3543 Dwg No: 11

BOULEVARD