



Site Location Plan
Scale 1:2500 Digimap Licence No 11. Cadastre No: A408570000



REVISION	DATE	DESCRIPTION	TH BY
A	26/08/2020	Removal of existing hedge noted	TH


CLIENT:
MR C PENNEY

PROJECT:
PROPOSED GARDEN ROOM
LA CHAUMIERE
LES VARDES
ST. PETER PORT
GUERNSEY
GY1 1BG

PROJECT NO: DRAWING NO: REVISION:
6917-01 B1 A

DRAWING TITLE:
PROPOSED PLANS
BLOCK PLAN

SCALE @ A1: 1:100 DATE: JULY 2020
PROJECT LEADER: JMH DRAWN: MH
STATUS: FOR INFO/APPROVAL: FOR CONSTRUCTION:

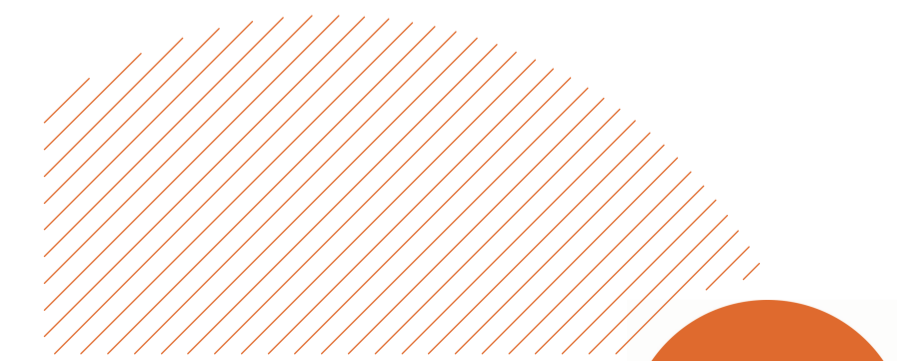


PF+A www.pfaarchitecture.com
JA 01534 767959 GJ 01481 712633
contact@pfaarchitecture.com




BLOCK PLAN





© The copyright of this drawing is the property of PF+A Ltd and issued on the condition that it is not reproduced, disclosed or copied to any unauthorised person in whole or in part (either printed or digital), without prior written consent from PF+A Ltd. It may not be used for any purpose other than that listed on the issue status identified on the drawing. Note - All dimensions are to be checked on site and any discrepancies reported to PF+A Ltd. No dimensions are to be scaled from this drawing. Details and larger scale drawings take precedence over smaller scale drawings. This drawing must be read together with other related drawings and specifications. Further information & detailing may be required for construction. Property boundary lines are indicative only and have no legal validity.

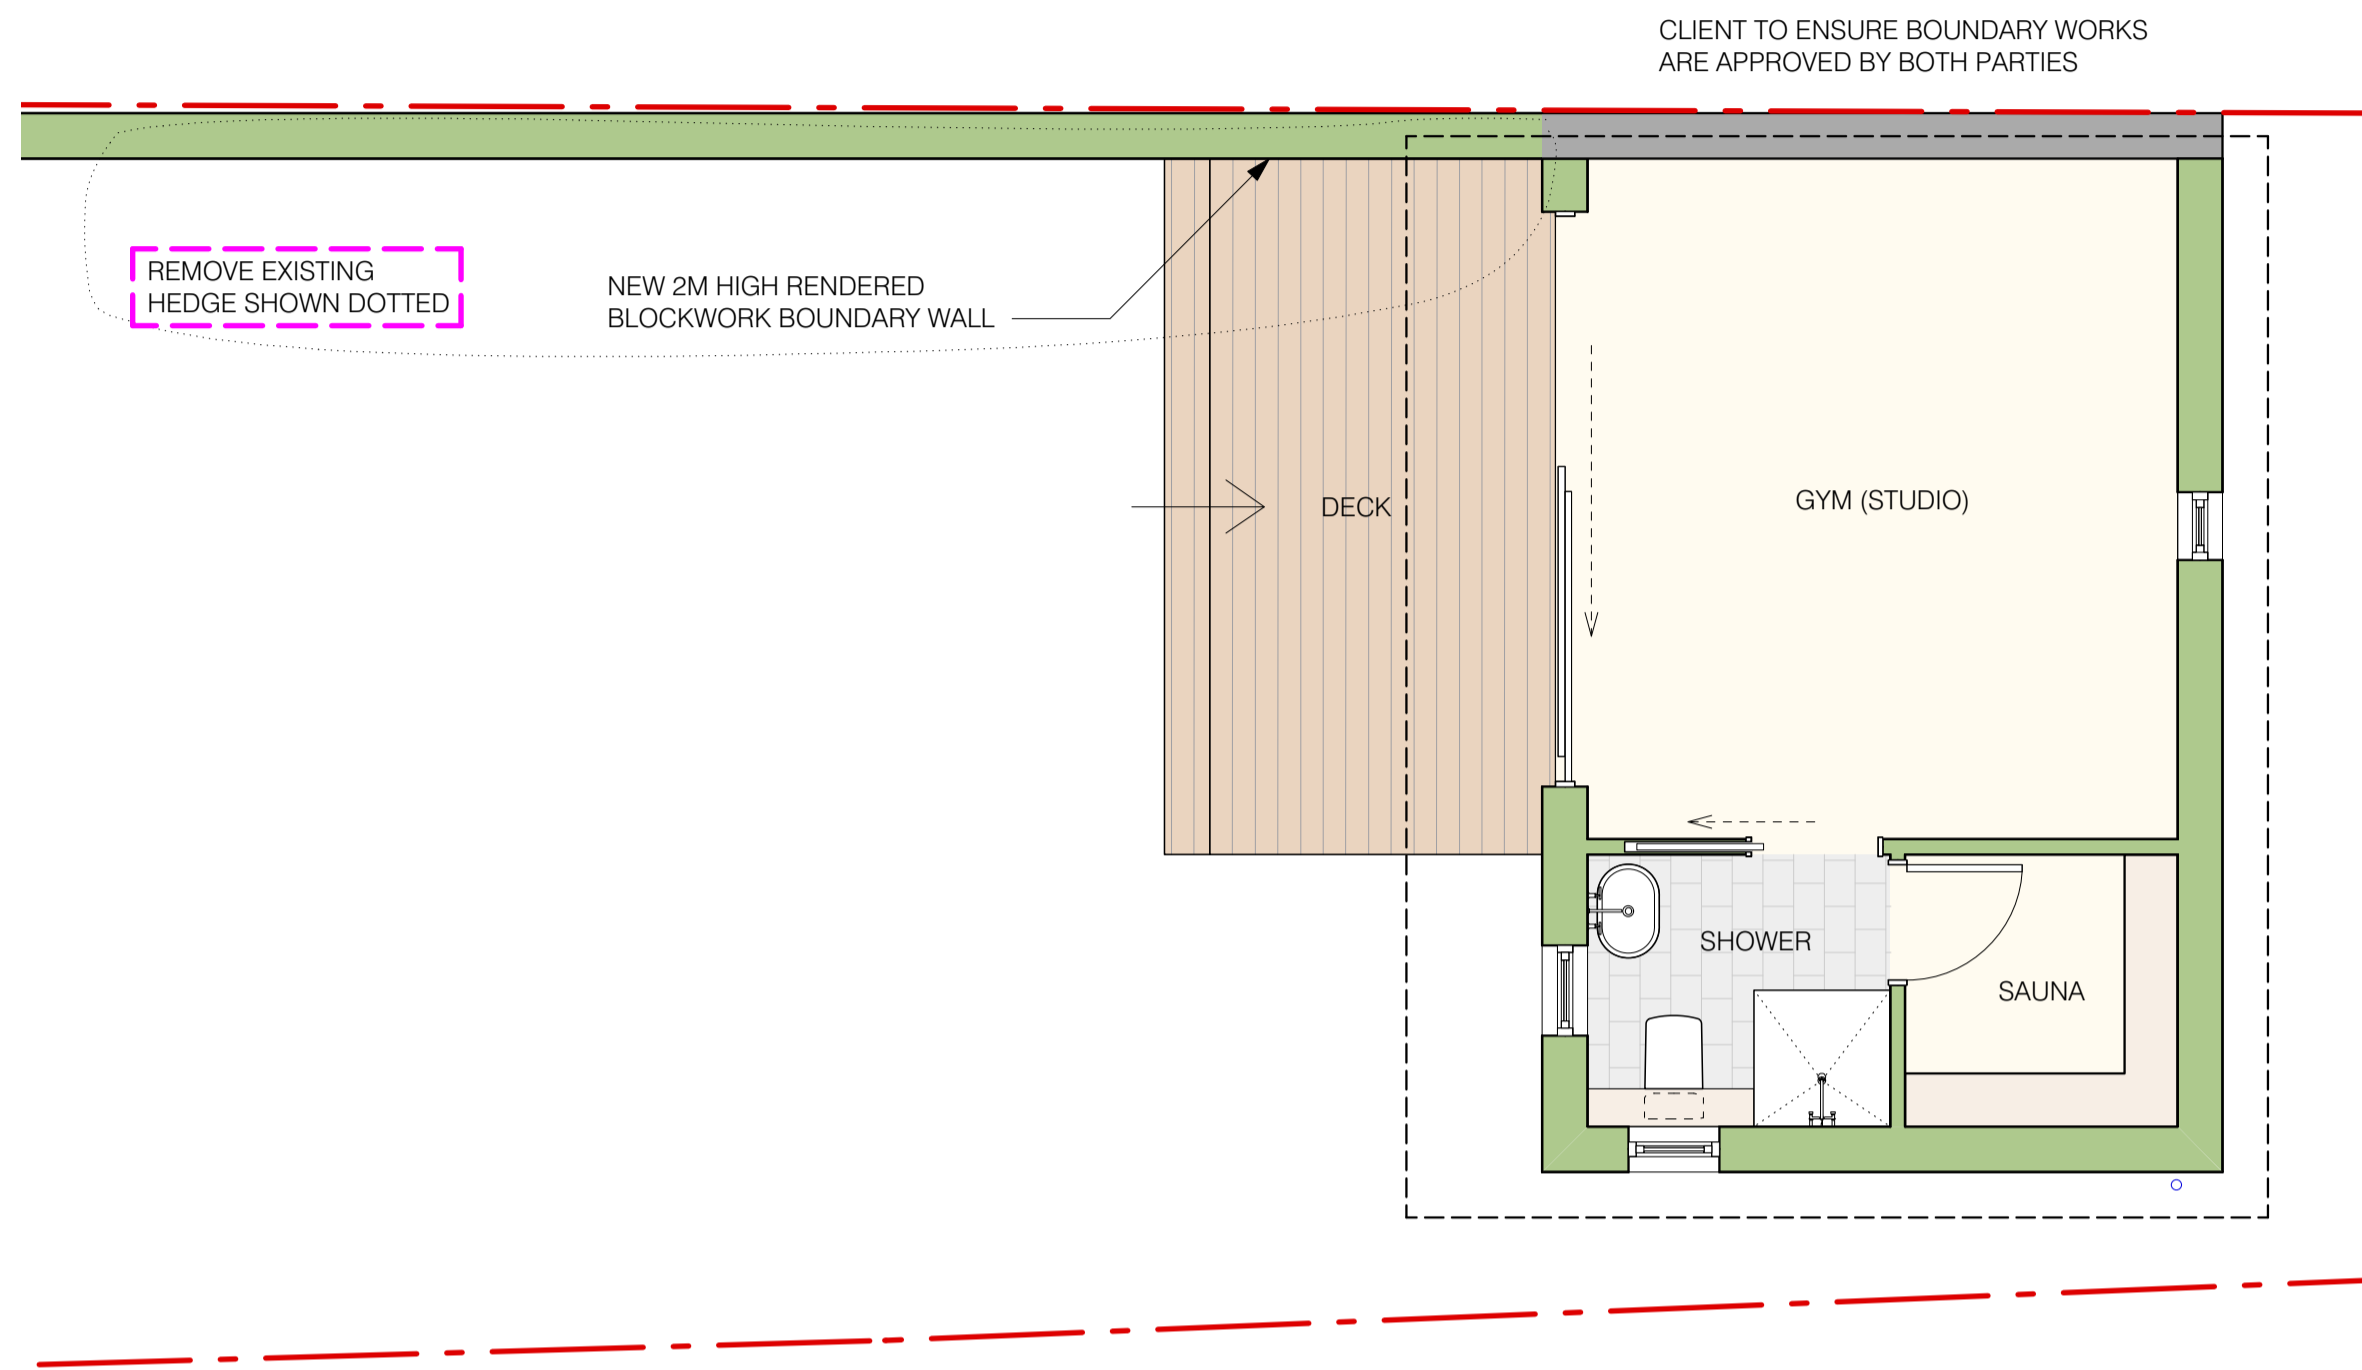

GROUND FLOOR PLAN SCALE: 1:50

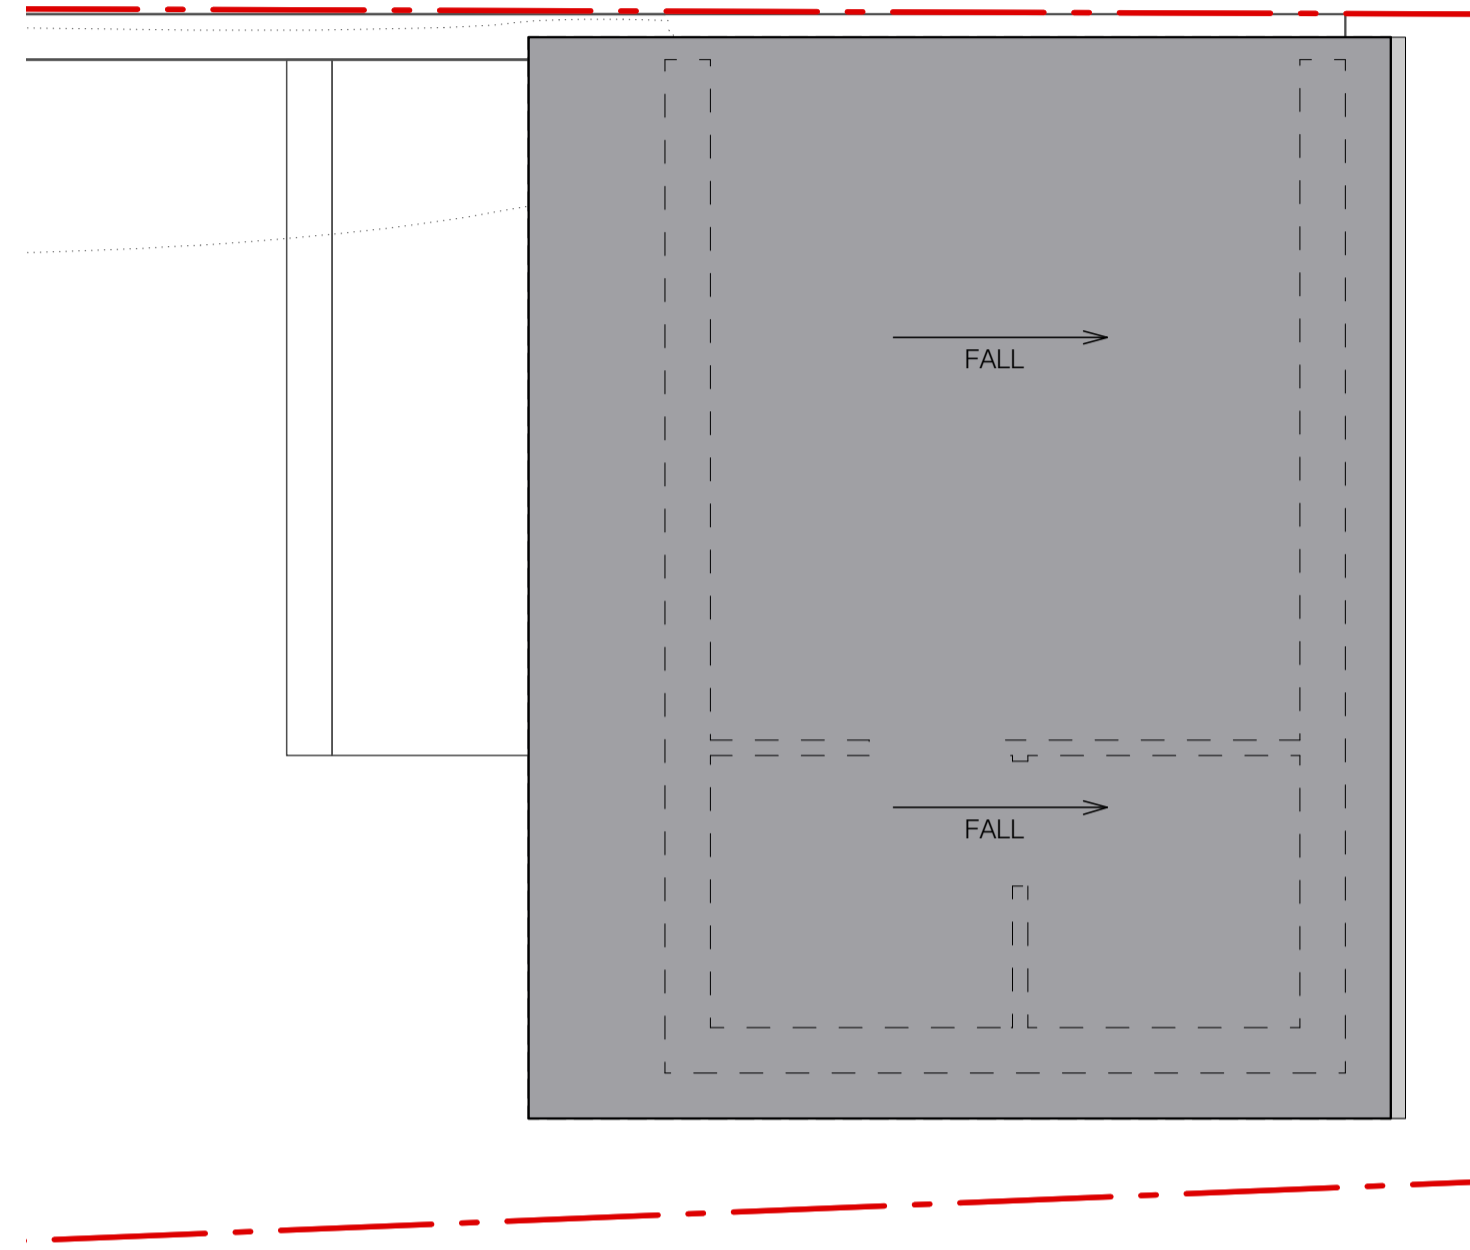

ROOF PLAN SCALE: 1:50

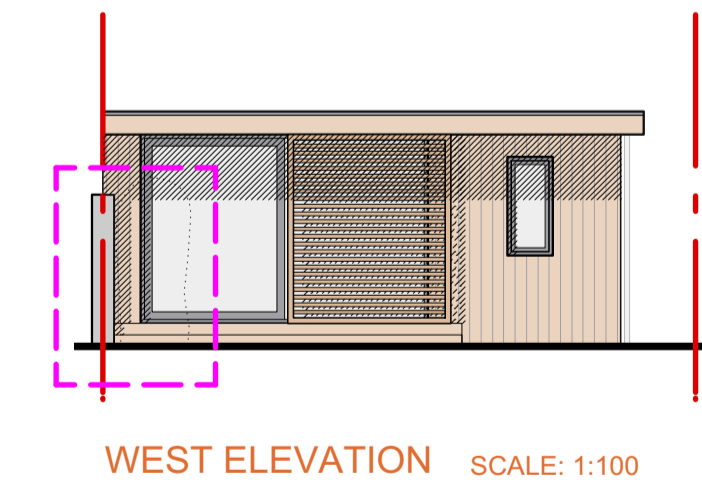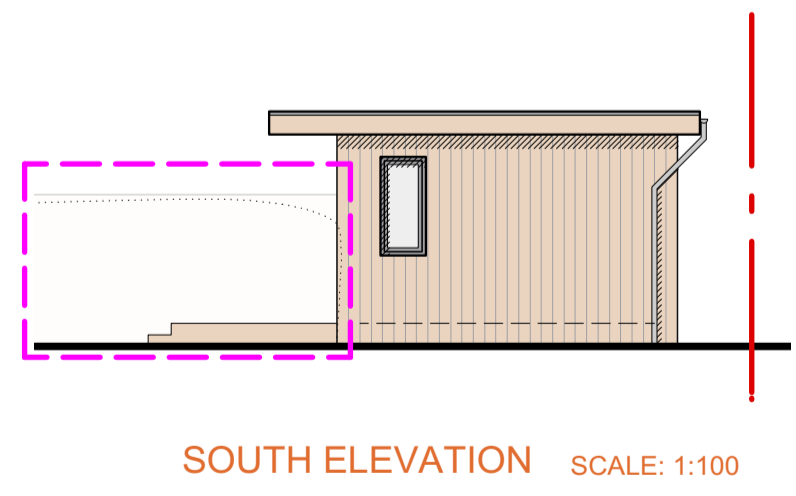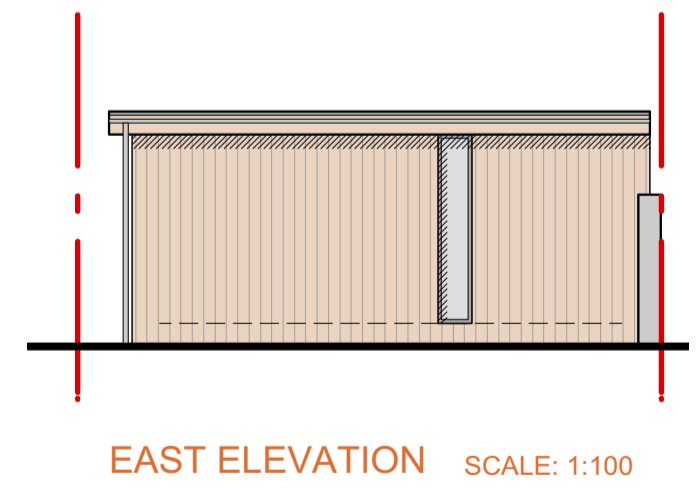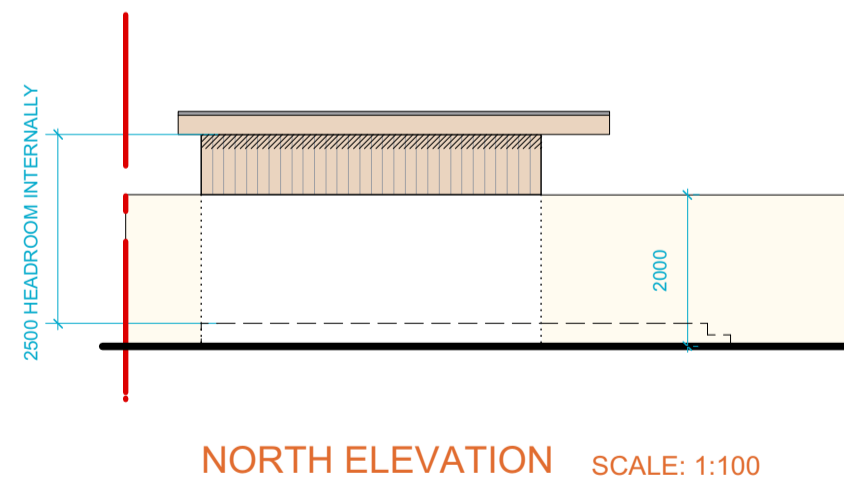

- GREY ALKORPLAN OR SIMILAR SINGLE PLY MEMBRANE
- DARK GREY ALUMINIUM DOUBLE GLAZED WINDOWS AND DOORS
- TIMBER MOVEABLE SLATTED SCREEN
- DARK GREY UPVC GUTTERS AND DOWNPIPES
- COMPOSITE TIMBER CLADDING
- COMPOSITE TIMBER DECKING
- REMOVE EXISTING HEDGE SHOWN DOTTED

REVISION	DATE	DESCRIPTION	TH BY
A	26/08/2020	Removal of existing hedge noted	TH


CLIENT:
MR C PENNEY

PROJECT:
PROPOSED GARDEN ROOM
LA CHAUMIERE
LES VARDES
ST. PETER PORT
GUERNSEY
GY1 1BG

PROJECT NO: DRAWING NO: REVISION:
6917-01 B2 A

DRAWING TITLE:
PROPOSED PLANS
FLOOR PLANS AND ELEVATIONS

SCALE @ A1: 1:50, 1:100 DATE: JULY 2020
PROJECT LEADER: JMH DRAWN: MH
STATUS: FOR INFO/APPROVAL: FOR CONSTRUCTION:

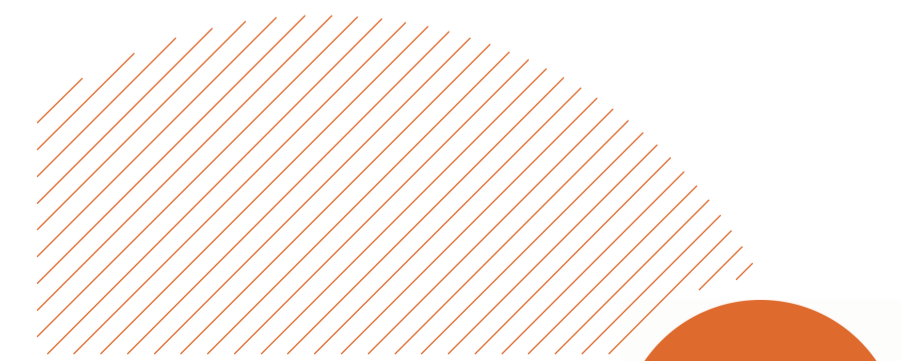

PF+A www.pfaarchitecture.com
J: 01534 767950 G: 01481 712633
contact@pfaarchitecture.com



FLOOR PLANS AND ELEVATIONS

© The copyright of this drawing is the property of PF+A Ltd and issued on the condition that it is not reproduced, disclosed or copied to any unauthorised person in whole or in part (either printed or digital), without prior written consent from PF+A Ltd. It may not be used for any purpose other than that listed on the issue status identified on the drawing. Note - All dimensions are to be checked on site and any discrepancies reported to PF+A Ltd. No dimensions are to be scaled from this drawing. Details and larger scale drawings take precedence over smaller scale drawings. This drawing must be read together with other related drawings and specifications. Further information & detailing may be required for construction. Property boundary lines are indicative only and have no legal validity.