



SECOND FLOOR PLAN

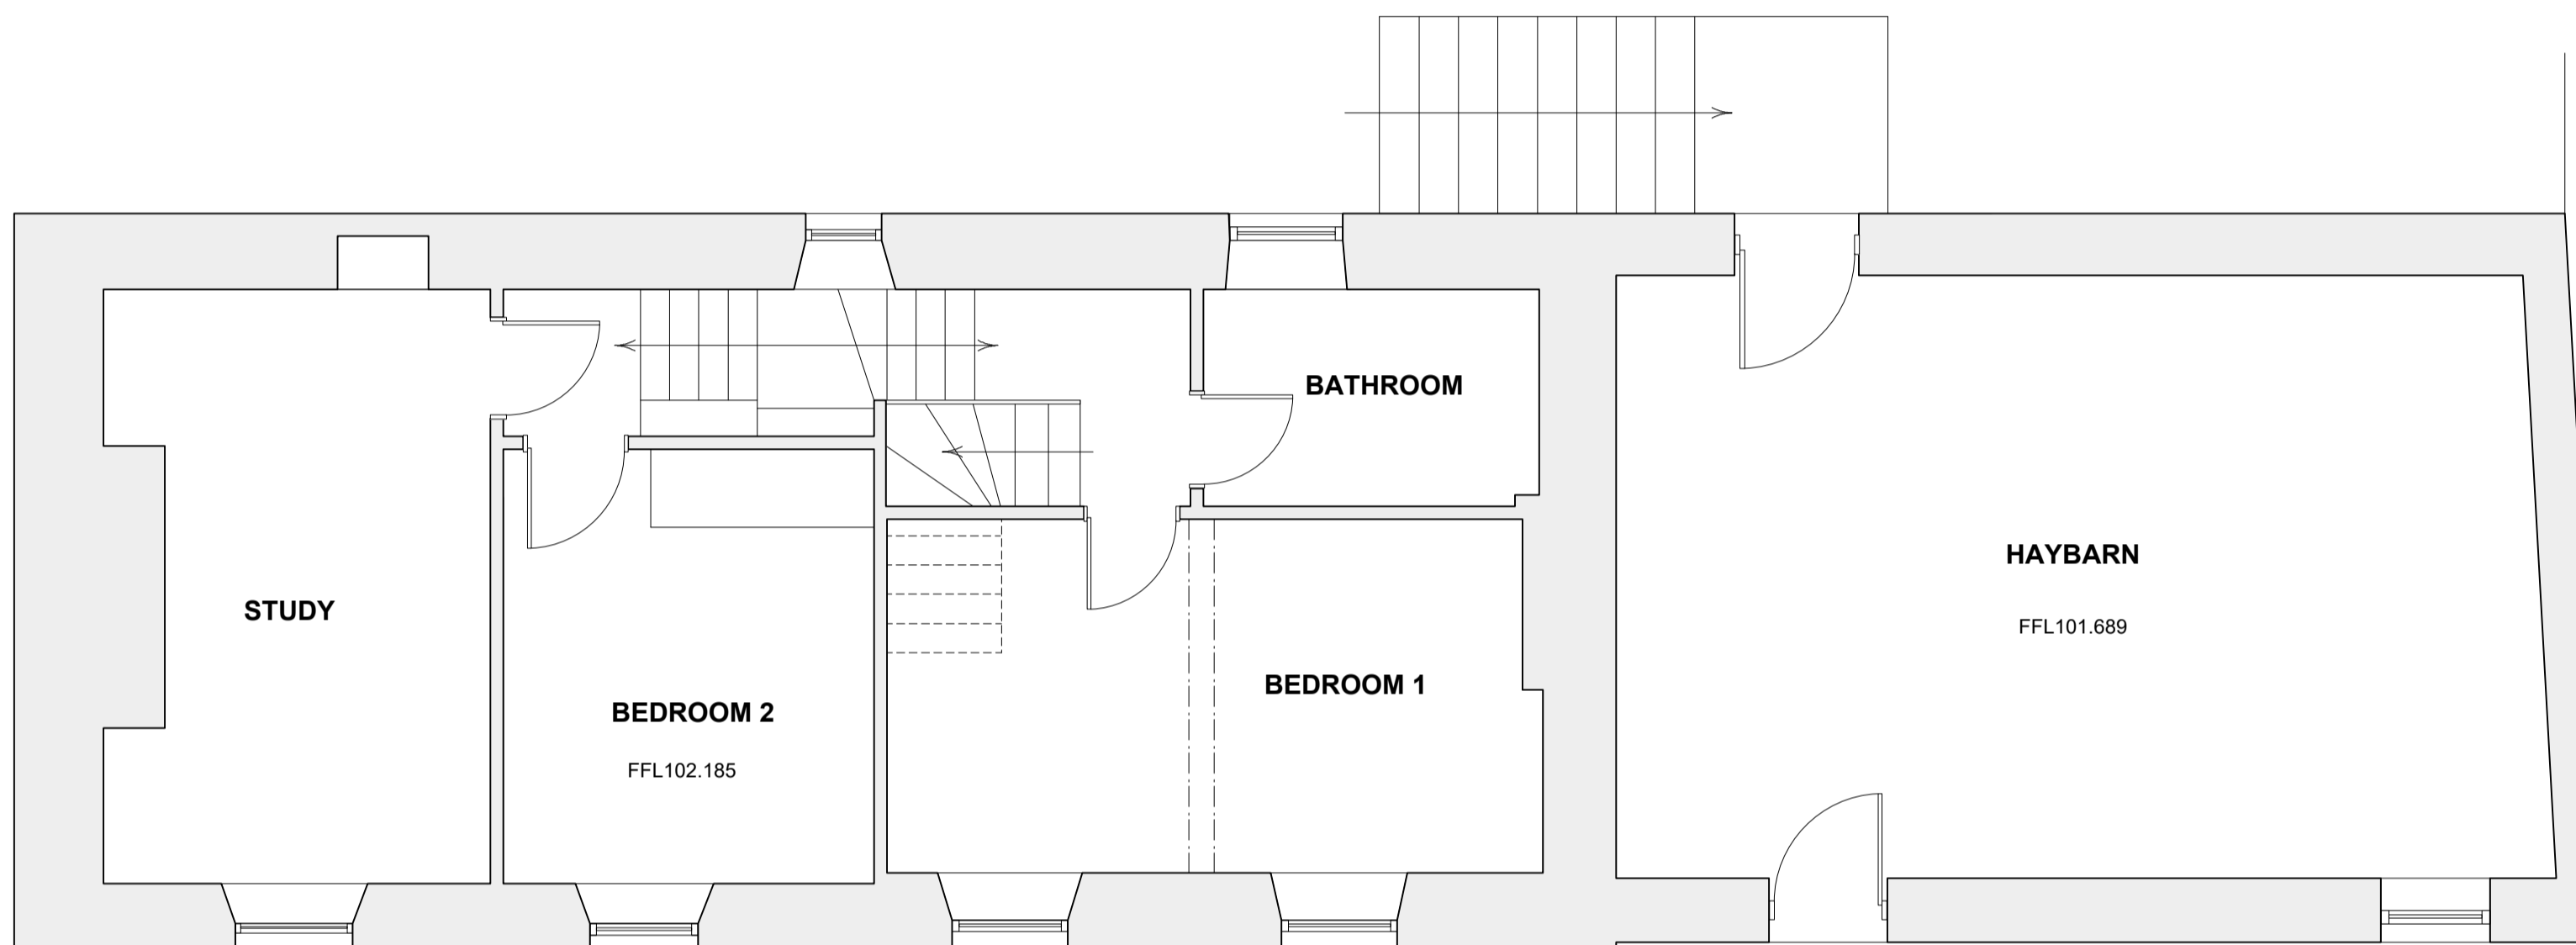

FIRST FLOOR PLAN

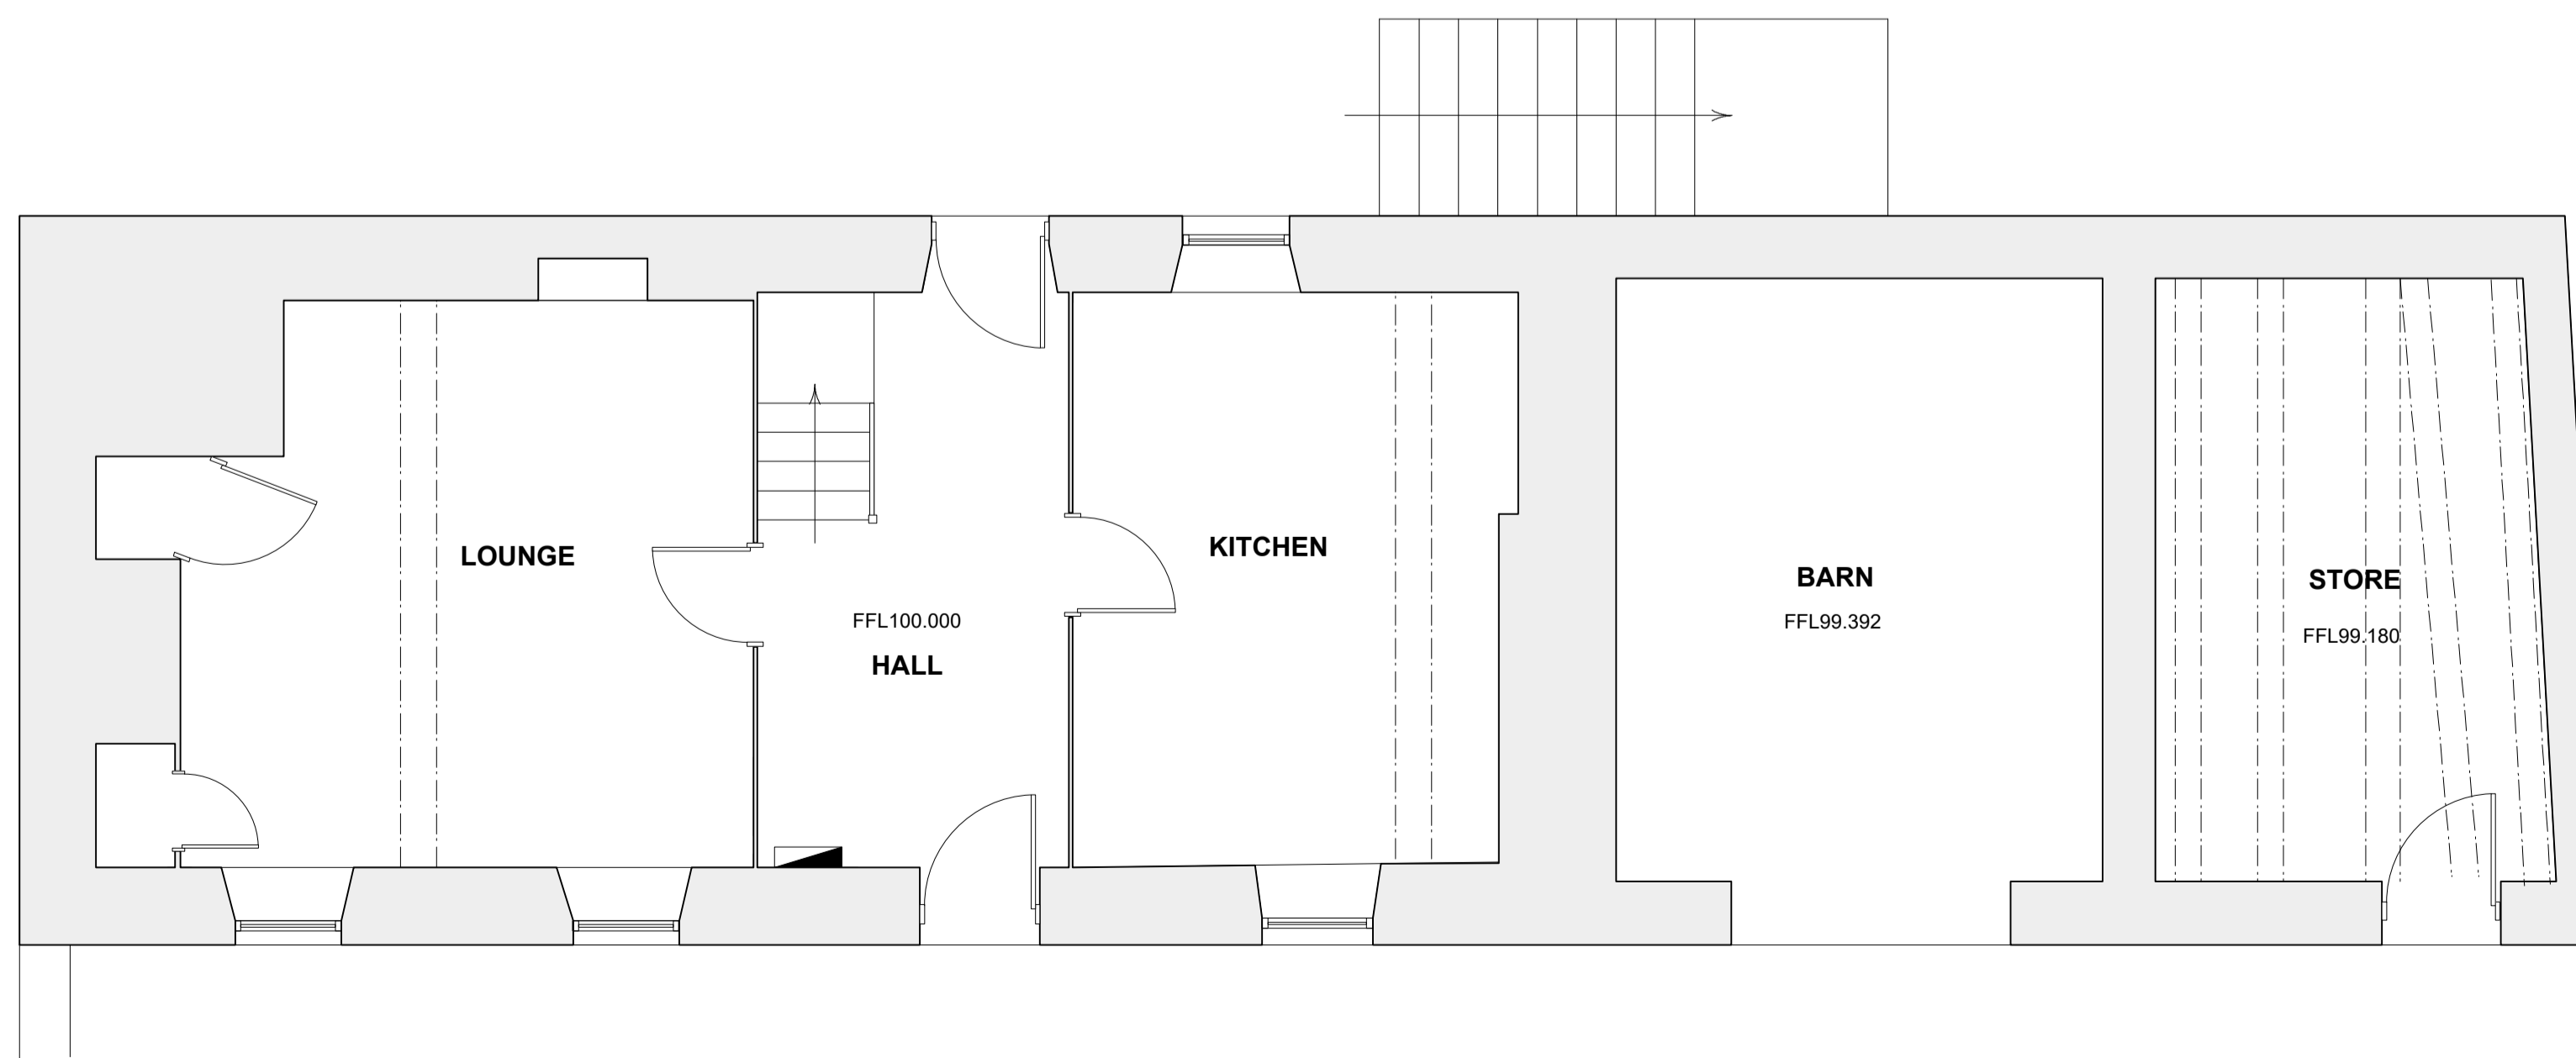

GROUND FLOOR PLAN

COPYRIGHT
The copyright of this drawing is vested in the architects.

NOTES
Any discrepancies found on this drawing must be reported to the architects immediately.
Figured dimensions to be used in preference to scaled dimensions.
Contractors must check all dimensions on site prior to commencement of work.

| REVISIONS | | | |
|------------------|------|-------------|-------|
| No. | Date | Description | Drawn |
| | | | |
| | | | |



TORODE
ARCHITECTURE | CHARTERED SURVEYING
david@torodearchitects.co.uk - 01481 251218

| | |
|-----------------|---|
| JOB | La Maison du douit (fomally La Villiaze) La Villiaze Lane St. Andrews Guernsey GY6 8YH for Mr. & Mrs. Priaux |
| Drawing | Survey drawing Floor plans |
| Scale | 1:50 |
| Date | Aug 2020 |
| Signed | |
| Drawn | JT |
| Dwg. No. | 6168-02 |