



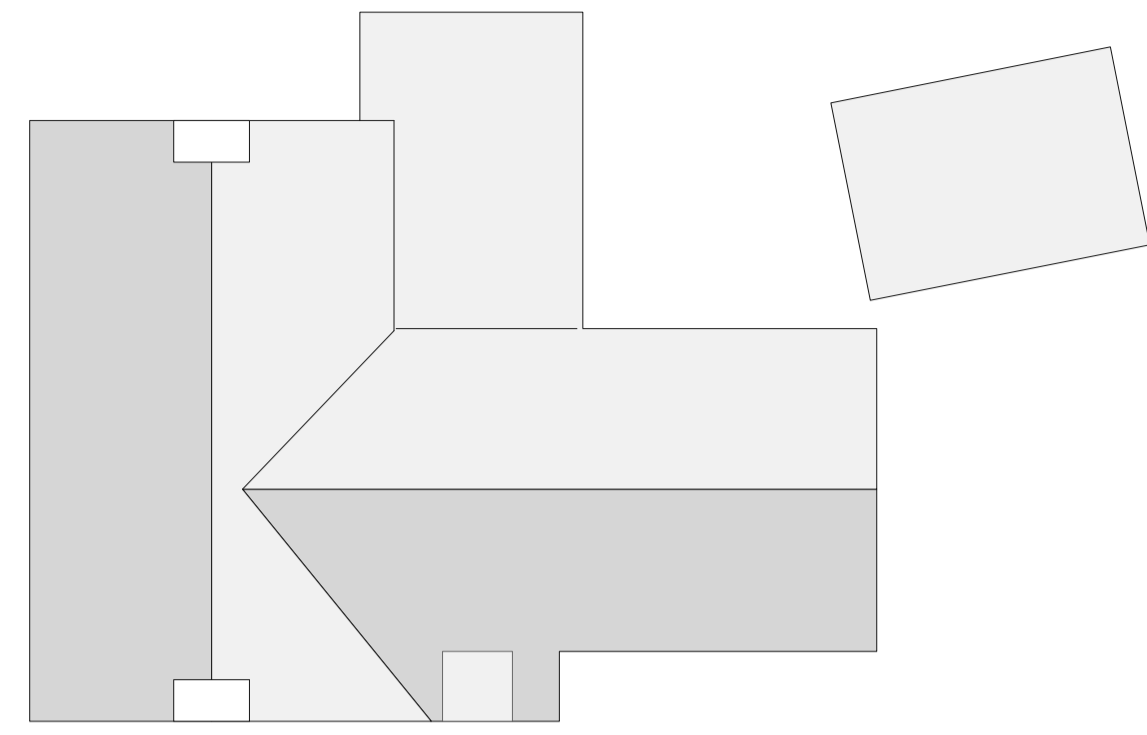


ROOF PLAN



SITE PLAN: 1:500

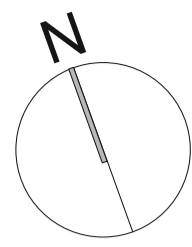


- Notes
-  N
 -  = EXISTING
 -  = DEMOLISHED
 -  = SITE BOUNDARY

- EXISTING FINISHES:**
- SLATE PITCHED ROOF
 - GRP FLAT ROOF
 - RENDERED WALLS
 - RENDER ON COTTAGE HACKED OFF FOR RE-RENDERING
 - UPVC WINDOWS
 - UPVC DOORS
 - UPVC FASCIAS, GUTTERS & RWP'S
 - BOUNDARY: RENDERED BLOCK WALLS, SHRUBS & EARTH BANKS
 - PAVED TERRACE, GRAVEL DRIVE, GRASS
 - SOUR FIG REMOVED FROM FRONT GARDEN


GROUND PLAN




WEST ELEVATION

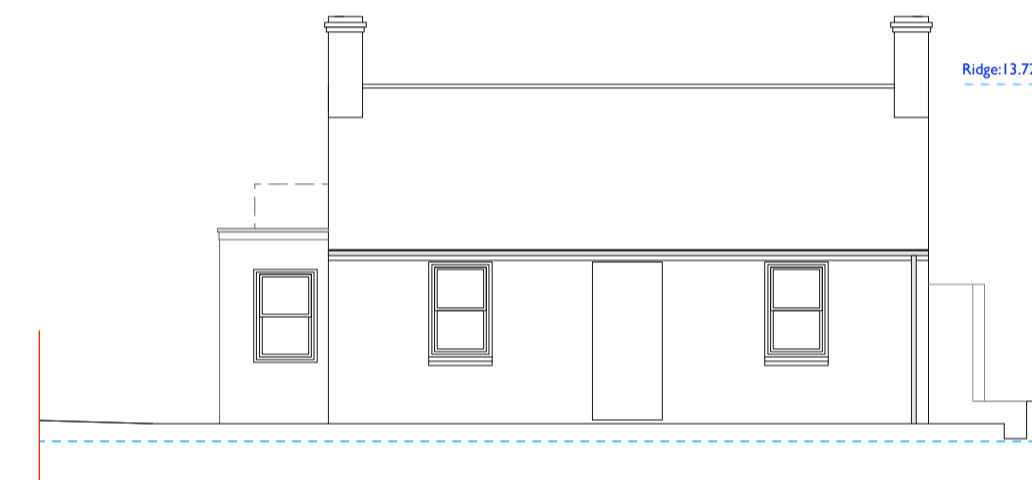


EAST ELEVATION

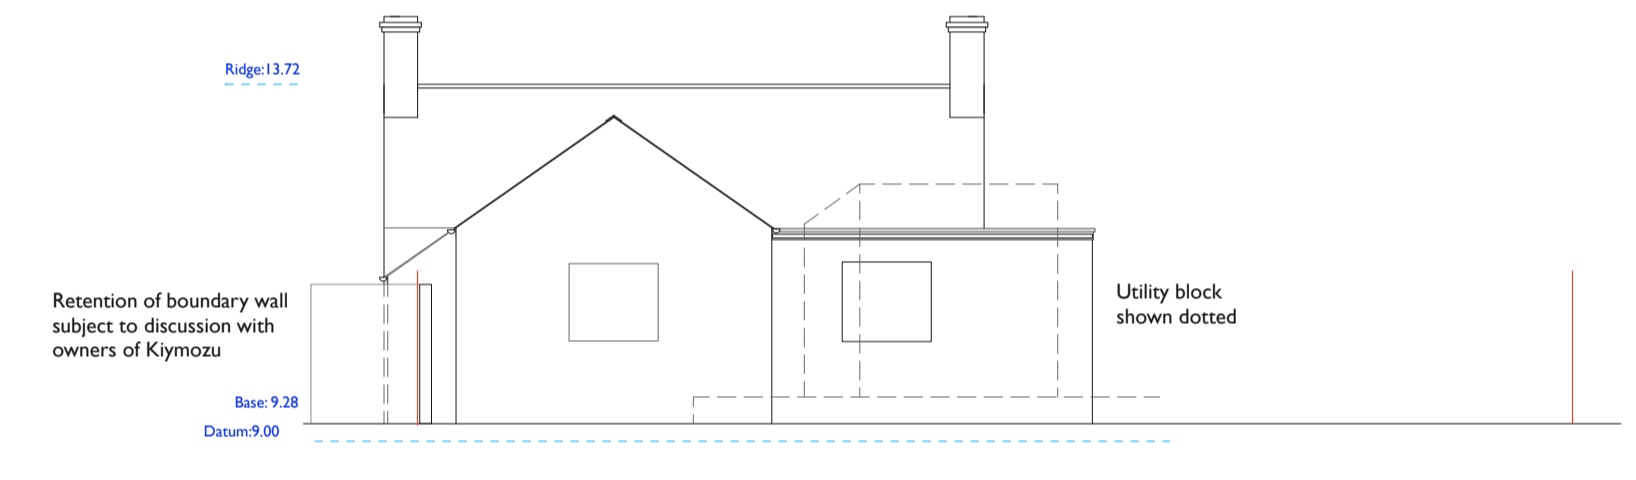


NORTH ELEVATION

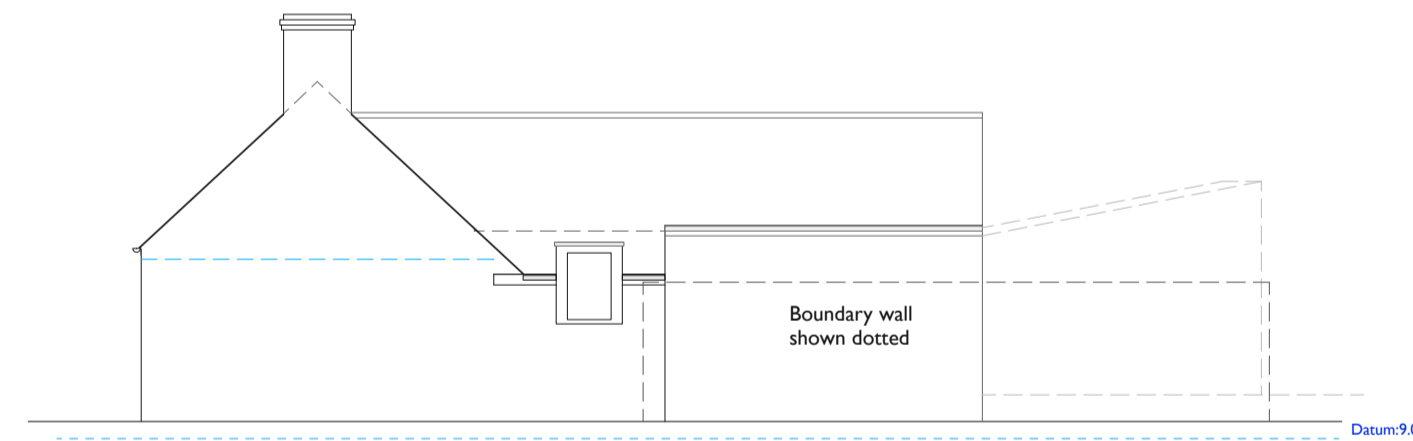

SOUTH ELEVATION

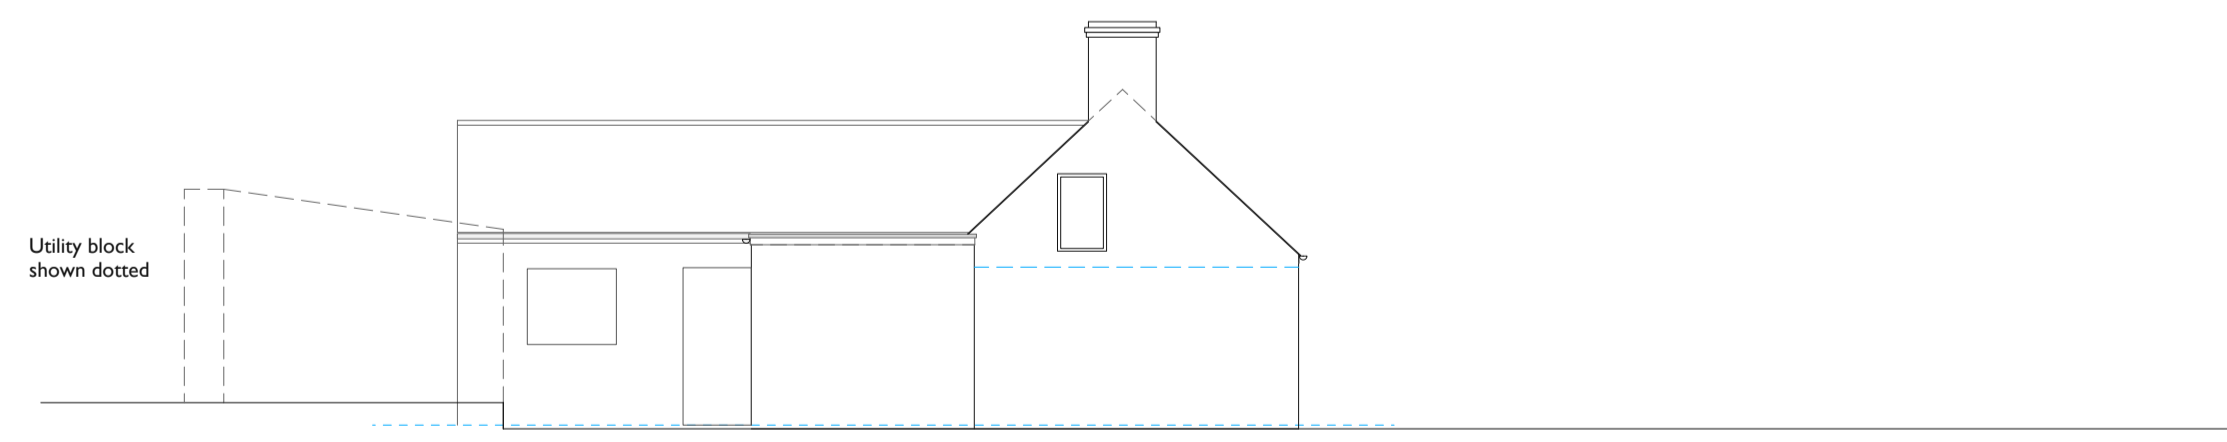

SECTION A-A

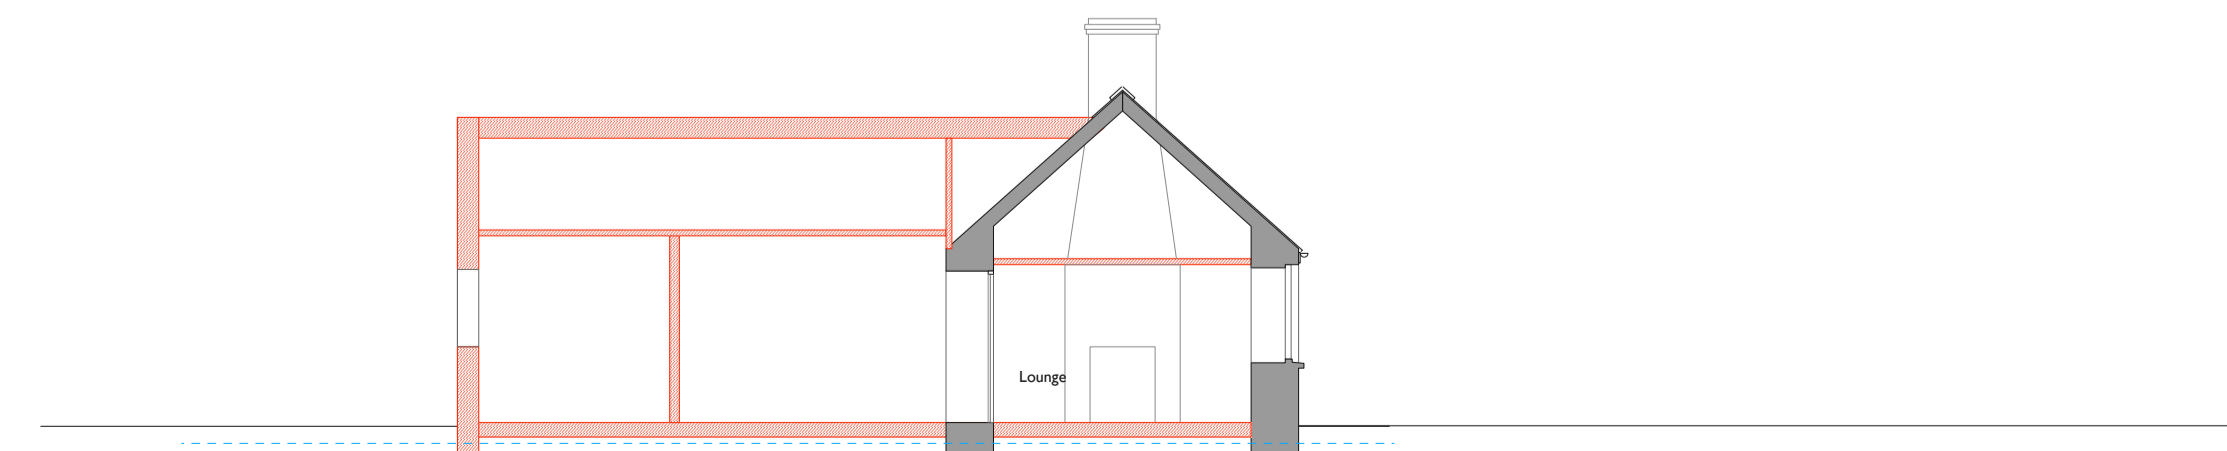

24/08/20	-	FOR PLANNING
date	rev	description

C&E LAUNDRETTES LTD: TUMBLEDOWN
 PLANS, SECTIONS, ELEVATIONS: Existing
 DRAWING 2055/01 SCALE: 1:100

