




Block Plan

COPYRIGHT
THE COPYRIGHT OF THIS DRAWING IS THE PROPERTY OF DUNNELL ROBERTSON PARTNERSHIP LIMITED.


DIMENSIONS
ALL DIMENSIONS WHERE APPLICABLE TO BE CHECKED ON SITE PRIOR TO WORKS COMMENCING.

REVISION


LETTER	DATE	DESCRIPTION	DRAWN

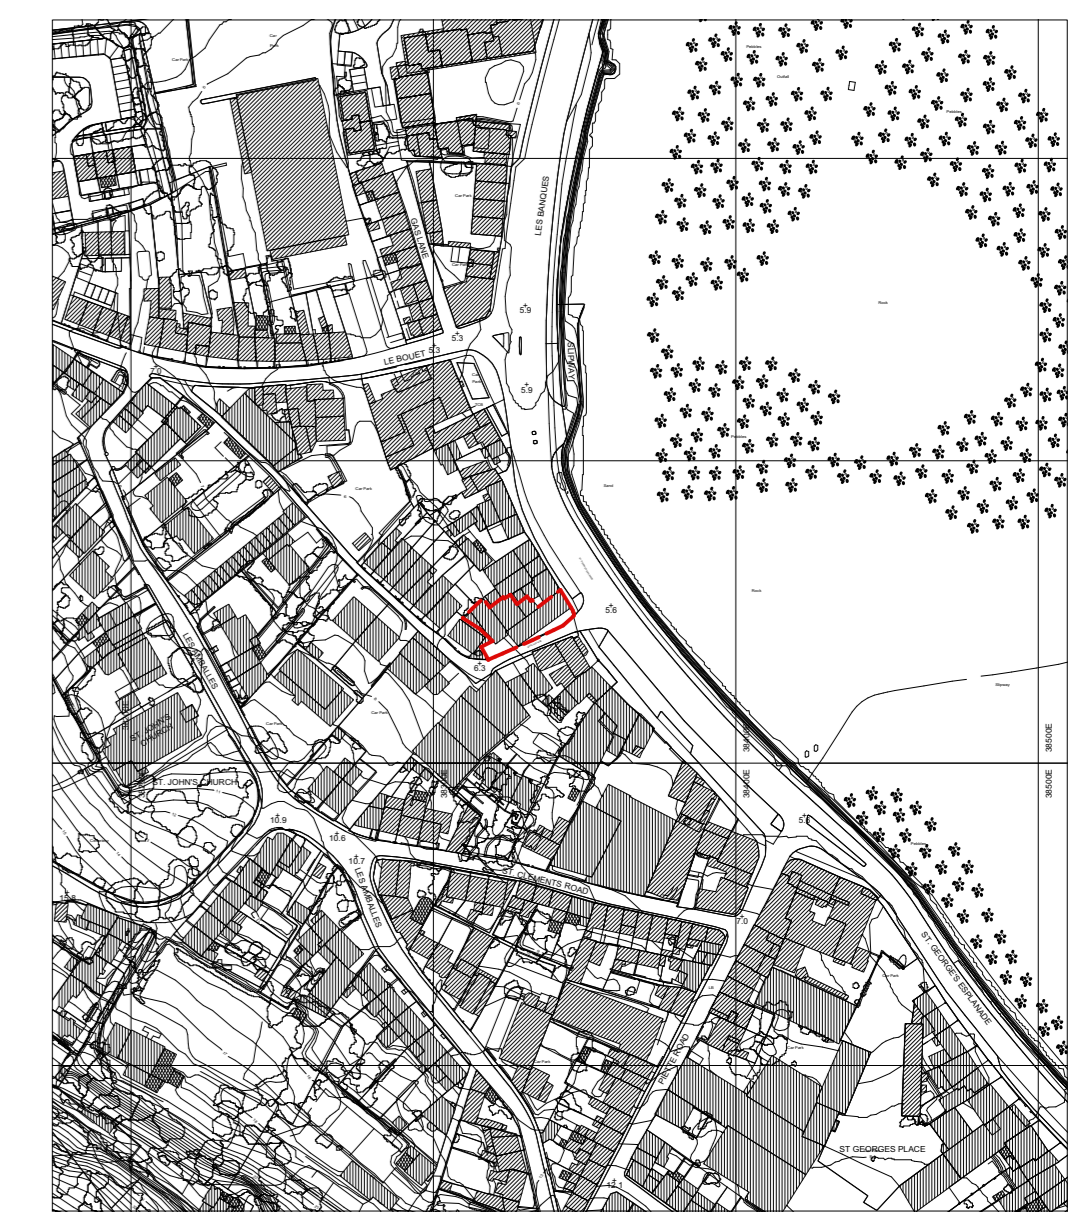

Site Location Plan Scale 1:2500

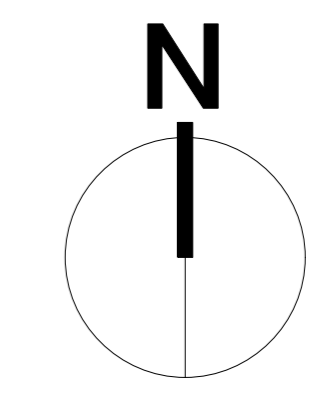

Status	Measured Survey	Drawing Size	A1
Project	Tre Otto, 40 St Georges Esplanade, St Peter Port		
Client	China Red Group Ltd.		
Drawing	Survey Block Plan		
Scale	1:100	Drawn	HB
		Date	Sept 20
		No. 1 Jubilee Terrace South Esplanade St. Peter Port Guernsey GY1 1AH T. 01481 727738	
CHARTERED ARCHITECTS		CHARTERED SURVEYORS	
CHARTERED ARCHITECTS		INTERIOR DESIGNERS	
Drawing Number	3003-SV-01		Revision

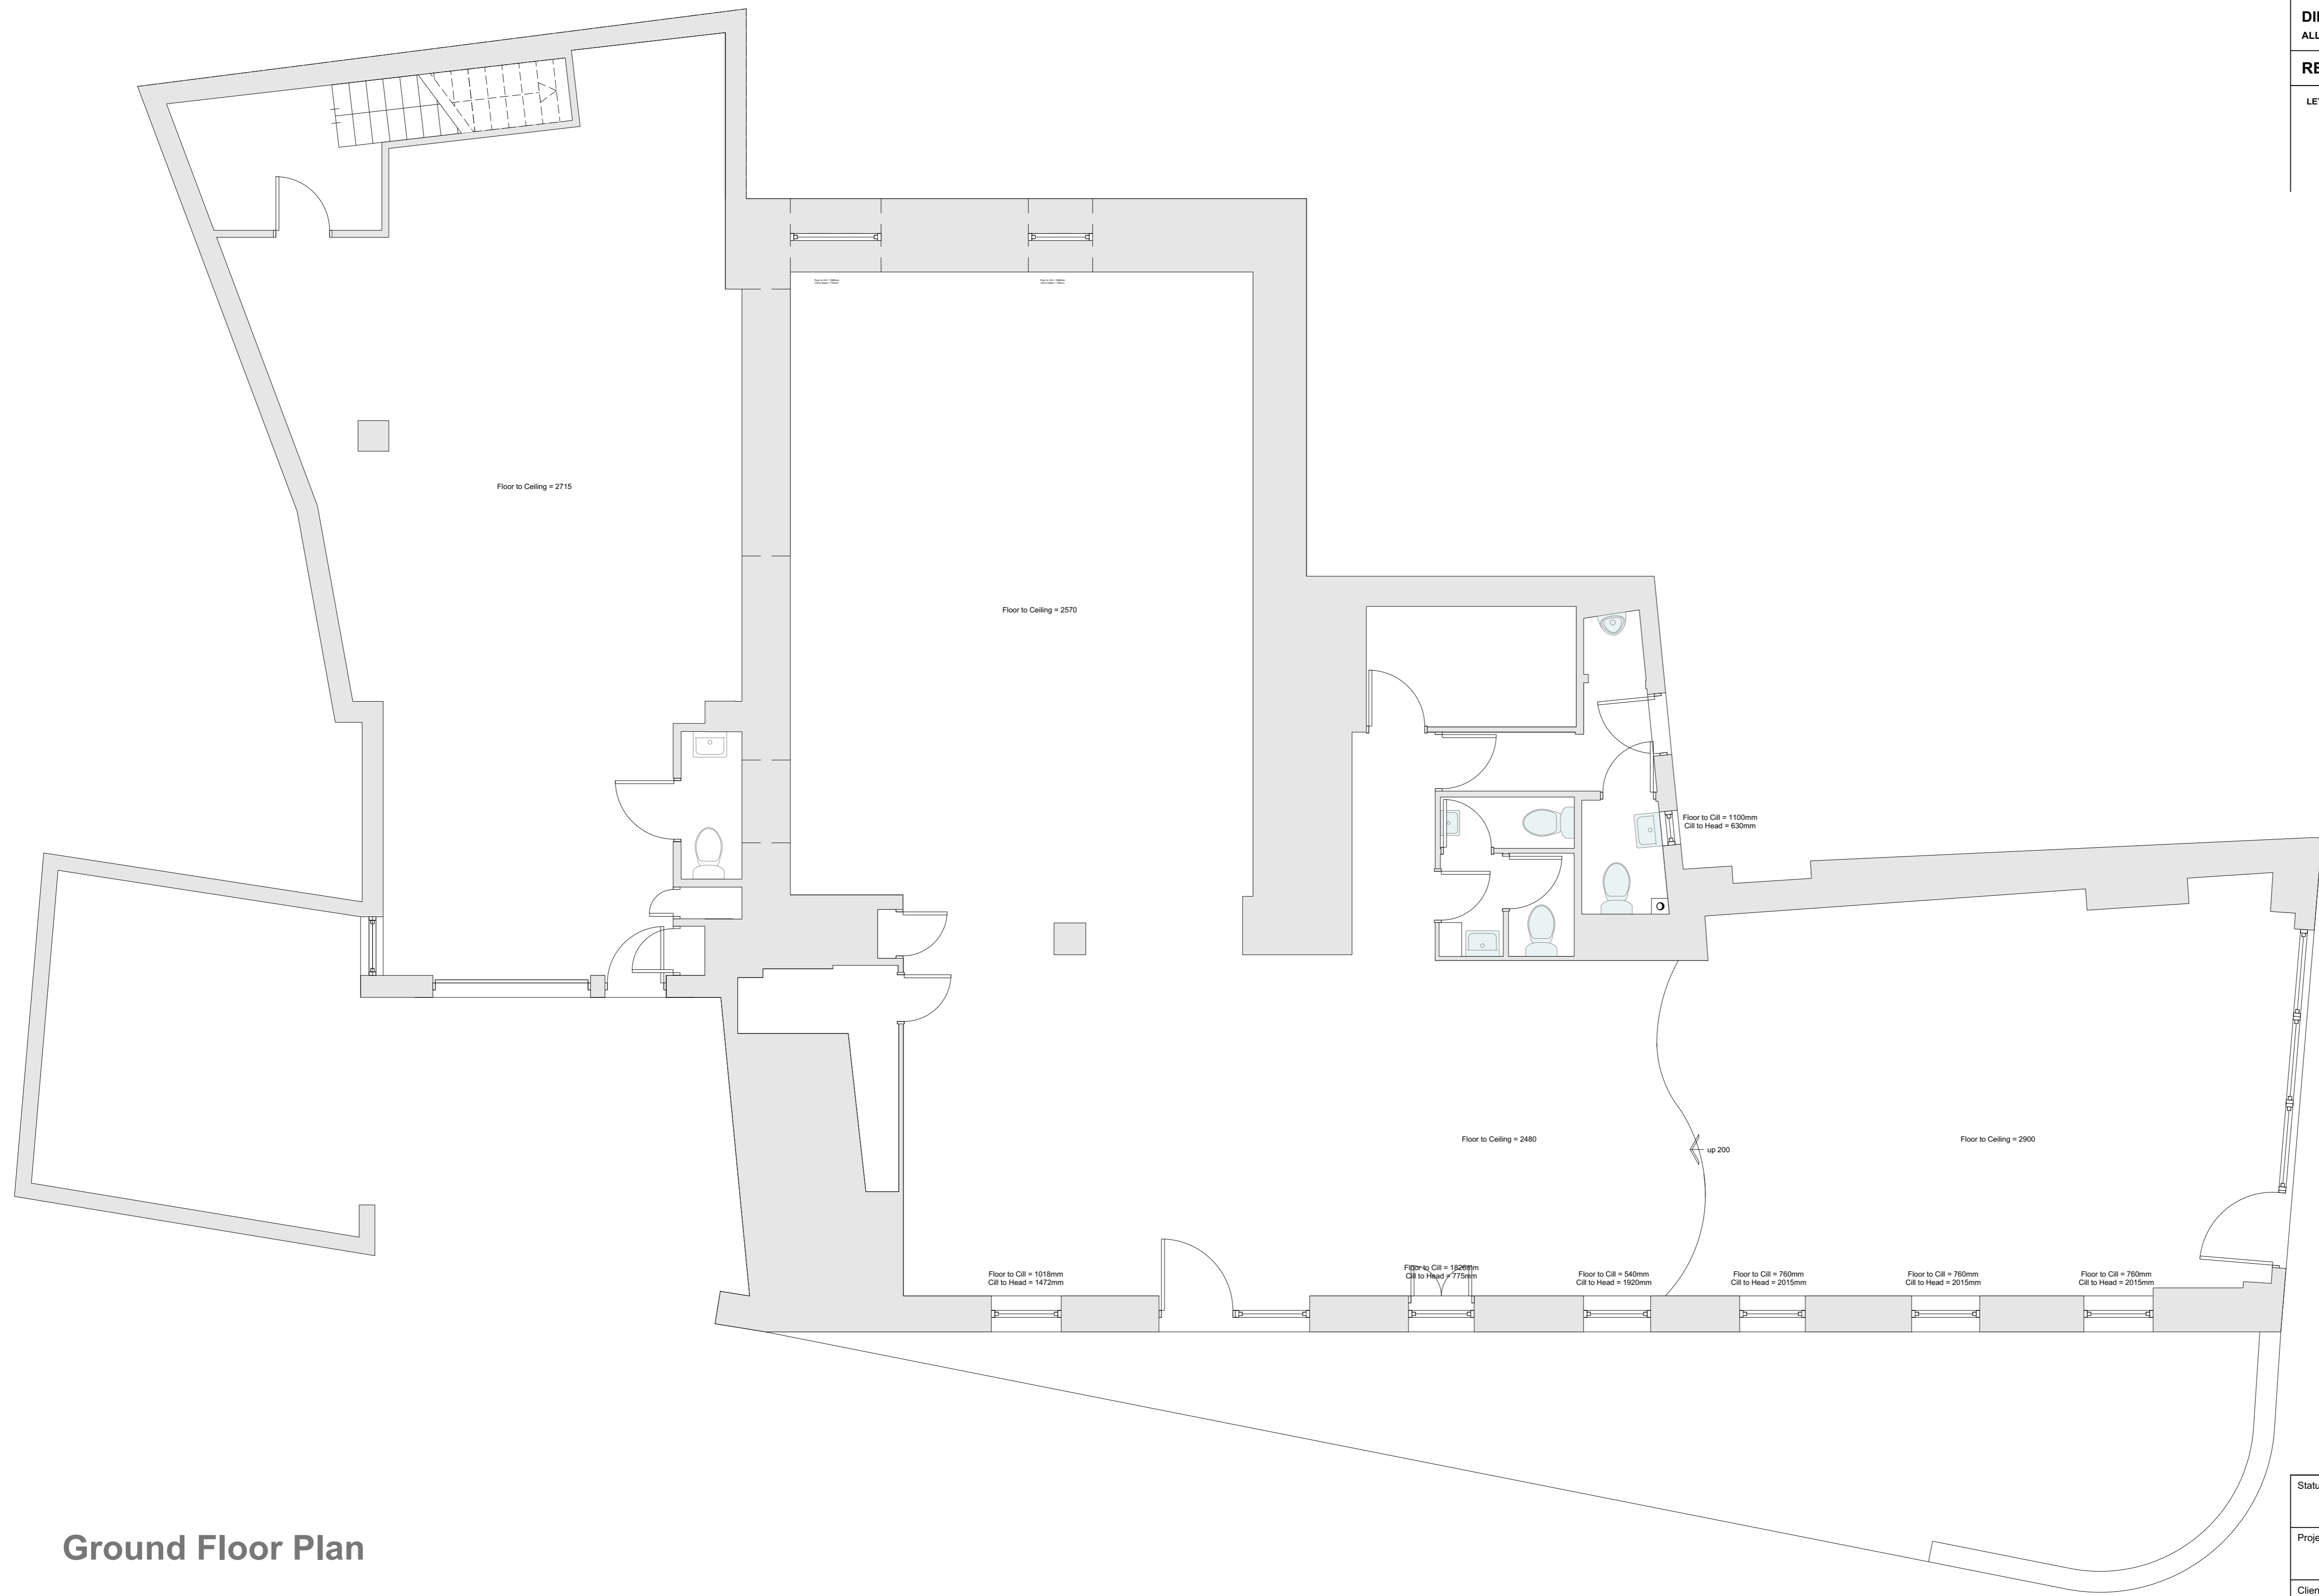

Ground Floor Plan


COPYRIGHT
THE COPYRIGHT OF THIS DRAWING IS THE PROPERTY OF DUNNELL ROBERTSON PARTNERSHIP LIMITED.

DIMENSIONS
ALL DIMENSIONS WHERE APPLICABLE TO BE CHECKED ON SITE PRIOR TO WORKS COMMENCING.

REVISION			
LETTER	DATE	DESCRIPTION	DRAWN

Status	Measured Survey	Drawing Size	A1
Project	Tre Otto, 40 St Georges Esplanade, St Peter Port		
Client	China Red Group Ltd.		
Drawing	Ground Floor Plan		
Scale	1:50	Drawn	HB
Date	July 20		
		No. 1 Jubilee Terrace South Esplanade St. Peter Port Guernsey GY1 1AH T. 01481 727738	
CHARTERED ARCHITECTS		CHARTERED SURVEYORS	
CHARTERED ARCHITECTS		INTERIOR DESIGNERS	
Drawing Number	3003-SV-02		Revision

COPYRIGHT THE COPYRIGHT OF THIS DRAWING IS THE PROPERTY OF DUNNELL ROBERTSON PARTNERSHIP LIMITED.			
DIMENSIONS ALL DIMENSIONS WHERE APPLICABLE TO BE CHECKED ON SITE PRIOR TO WORKS COMMENCING.			
REVISION			
LETTER	DATE	DESCRIPTION	DRAWN

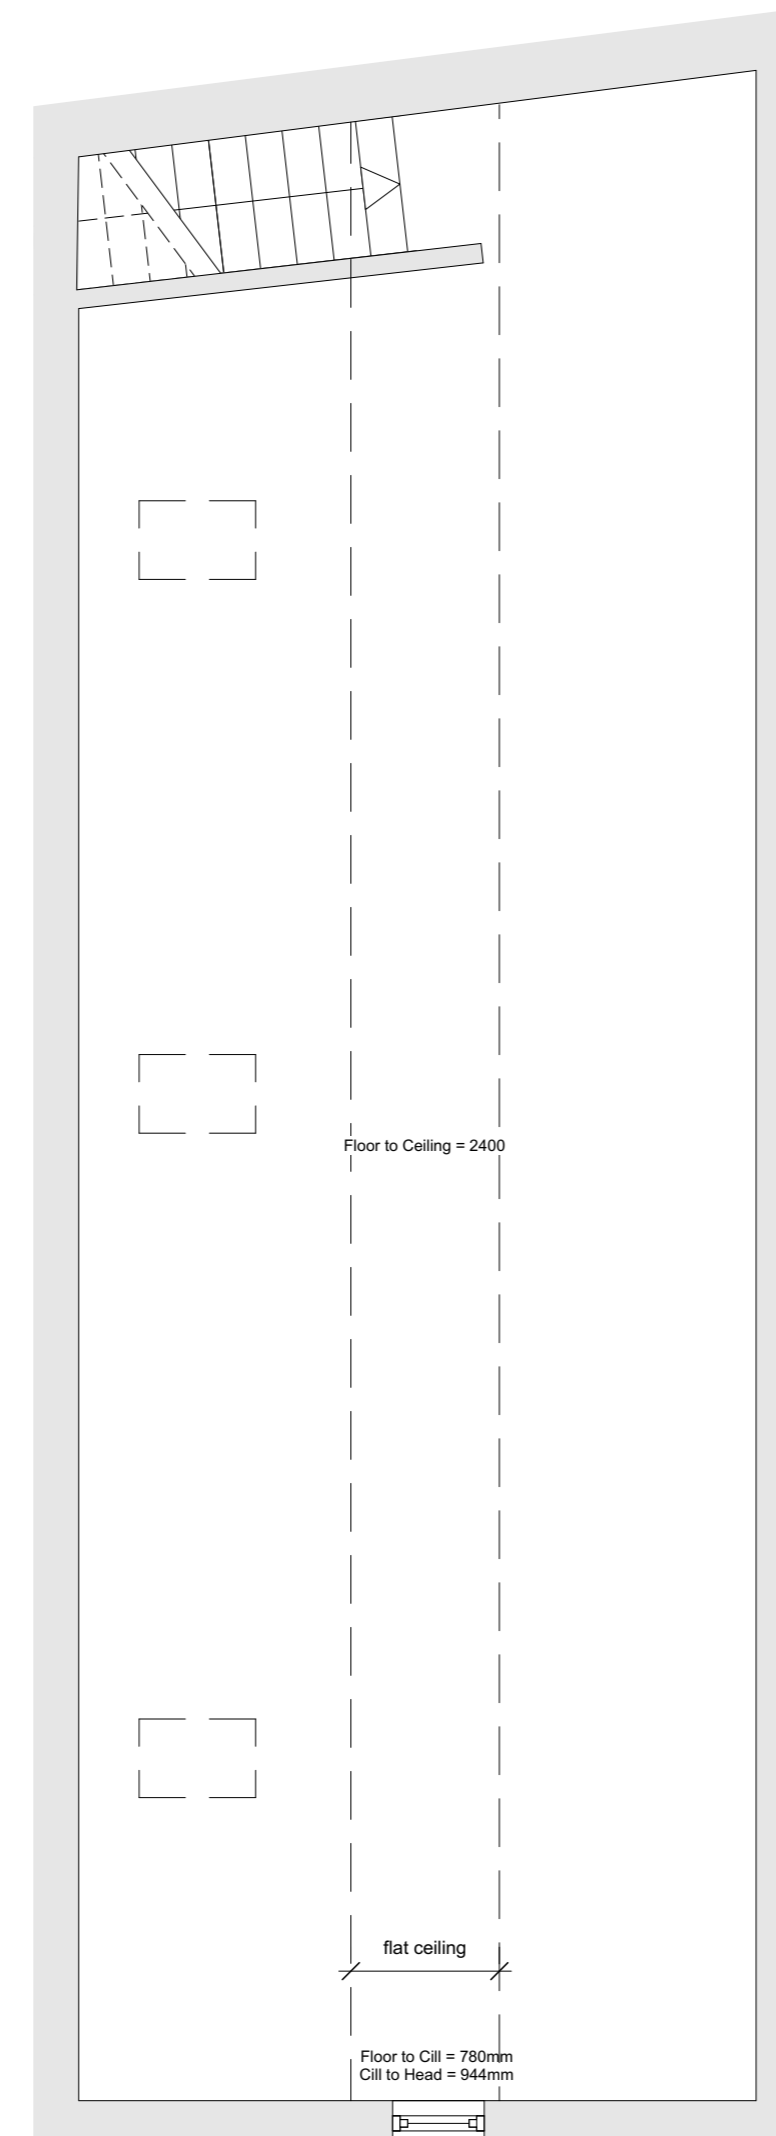

First Floor Plan

Status	Measured Survey	Drawing Size	A1
Project	Tre Otto, 40 St Georges Esplanade, St Peter Port		
Client	China Red Group Ltd.		
Drawing	First Floor Plan		
Scale	1:50	Drawn	HB
		Date	July 20
		No. 1 Jubilee Terrace South Esplanade St. Peter Port Guernsey GY1 1AH T. 01481 727738	
CHARTERED ARCHITECTS ■ CHARTERED SURVEYORS ■ INTERIOR DESIGNERS			
Drawing Number	3003-SV-03		Revision