


REVISION

REV.	DATE	DESCRIPTION	SIG.

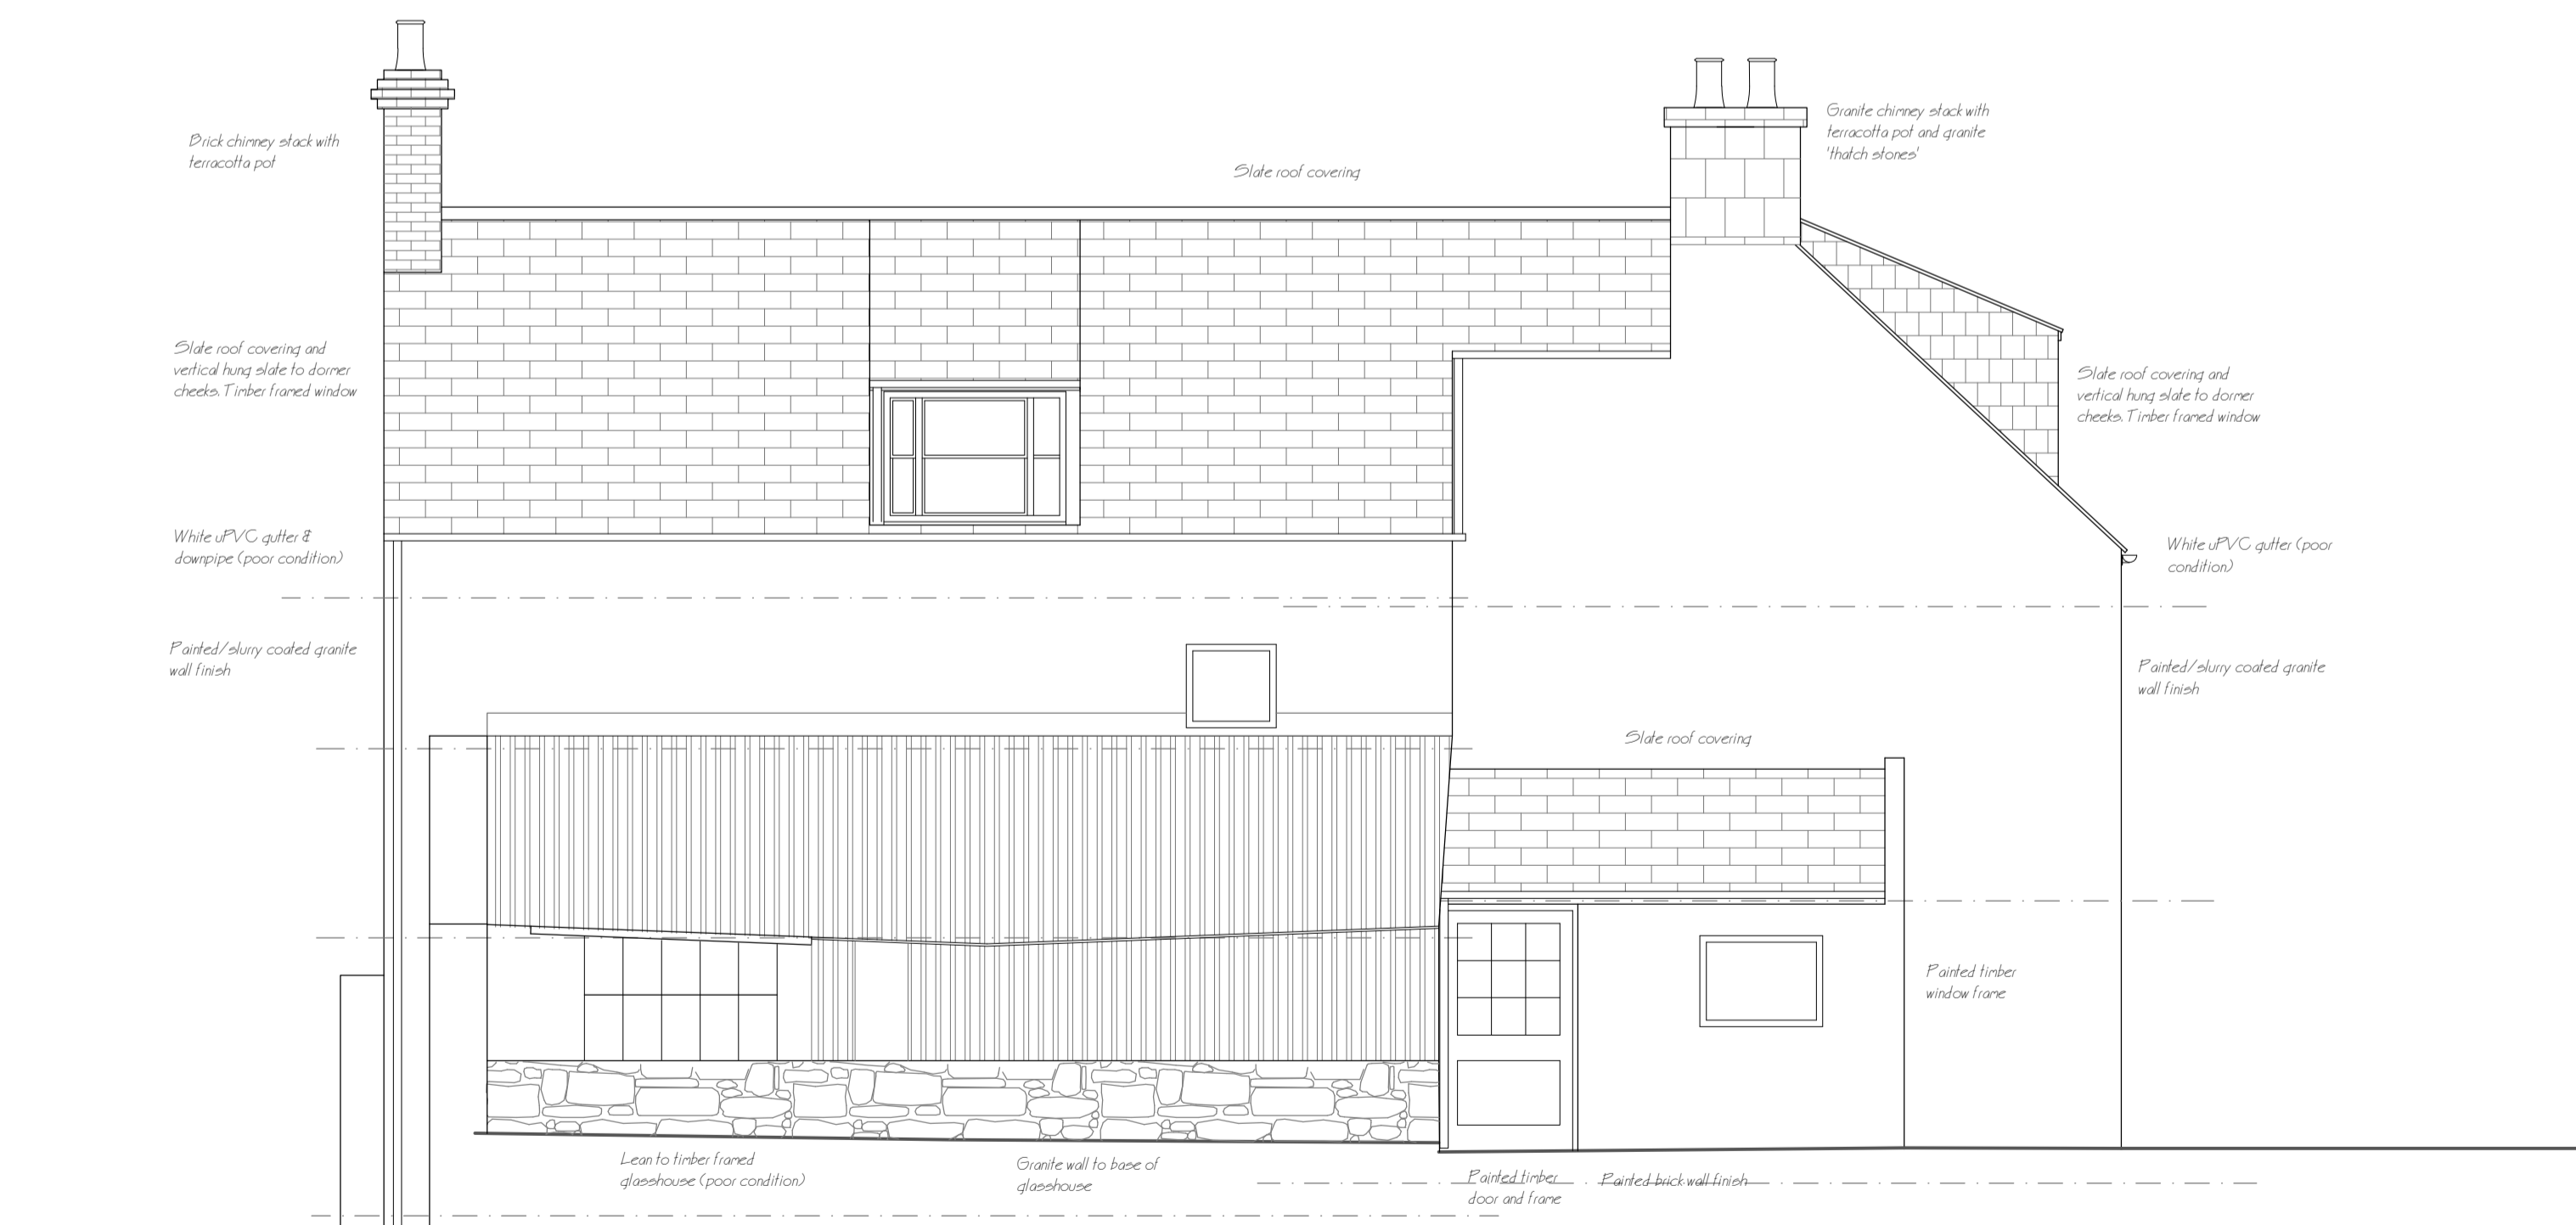

**South Elevation**  
Scale - 1:50.



**West Elevation**  
Scale - 1:50.

This drawing is to be read in-conjunction with drawing No's: 1402-SV-01, 02, 03, 04, 05, 07, 08, 09, 10 & 11.

**DIRECT ARCHITECTURAL SOLUTIONS**

CHARTERED SURVEYOR - ARCHITECTURAL TECHNOLOGIST - PROJECT MANAGEMENT  
BRISE DE MAIR, RUE DU GAINS, TEL - OFFICE +44 (0)1481 266311.  
TORTEVAL, GUERNSEY, GY8 0PJ. FAXSIMILE +44 (0)1481 266322.

PROJECT	Extension and Alterations to 'Le Grand Douit', La Grande Rue, St Saviour, Guernsey, GY7 9PT.		
CLIENT	Mr. C. McClean, Mr. A. McCarthy and Miss. K. Innes.		
DRAWING	Survey Drawing - Main House - Elevation (Sheet 1).		
SCALE	1:50	DRAWN <i>Carl and JB.</i>	DATE 12th August 2020.
DRAWING NO.	1402-SV-06.		REVISION