


REVISION

REV.	DATE	DESCRIPTION	SIG.
A	03/10/20	Application site outlined in red on the location plan (1:1250) and Block Plan (1:200) revised to outline the whole site area in red, all in line with the Development and Planning Authority / Planning Services Department and Checklist dated 1st October 2020.	



KEY

- Extent of land forming application for change of use to domestic curtilage
- Extent of existing domestic curtilage and land under same ownership
- Outline of site forming planning application

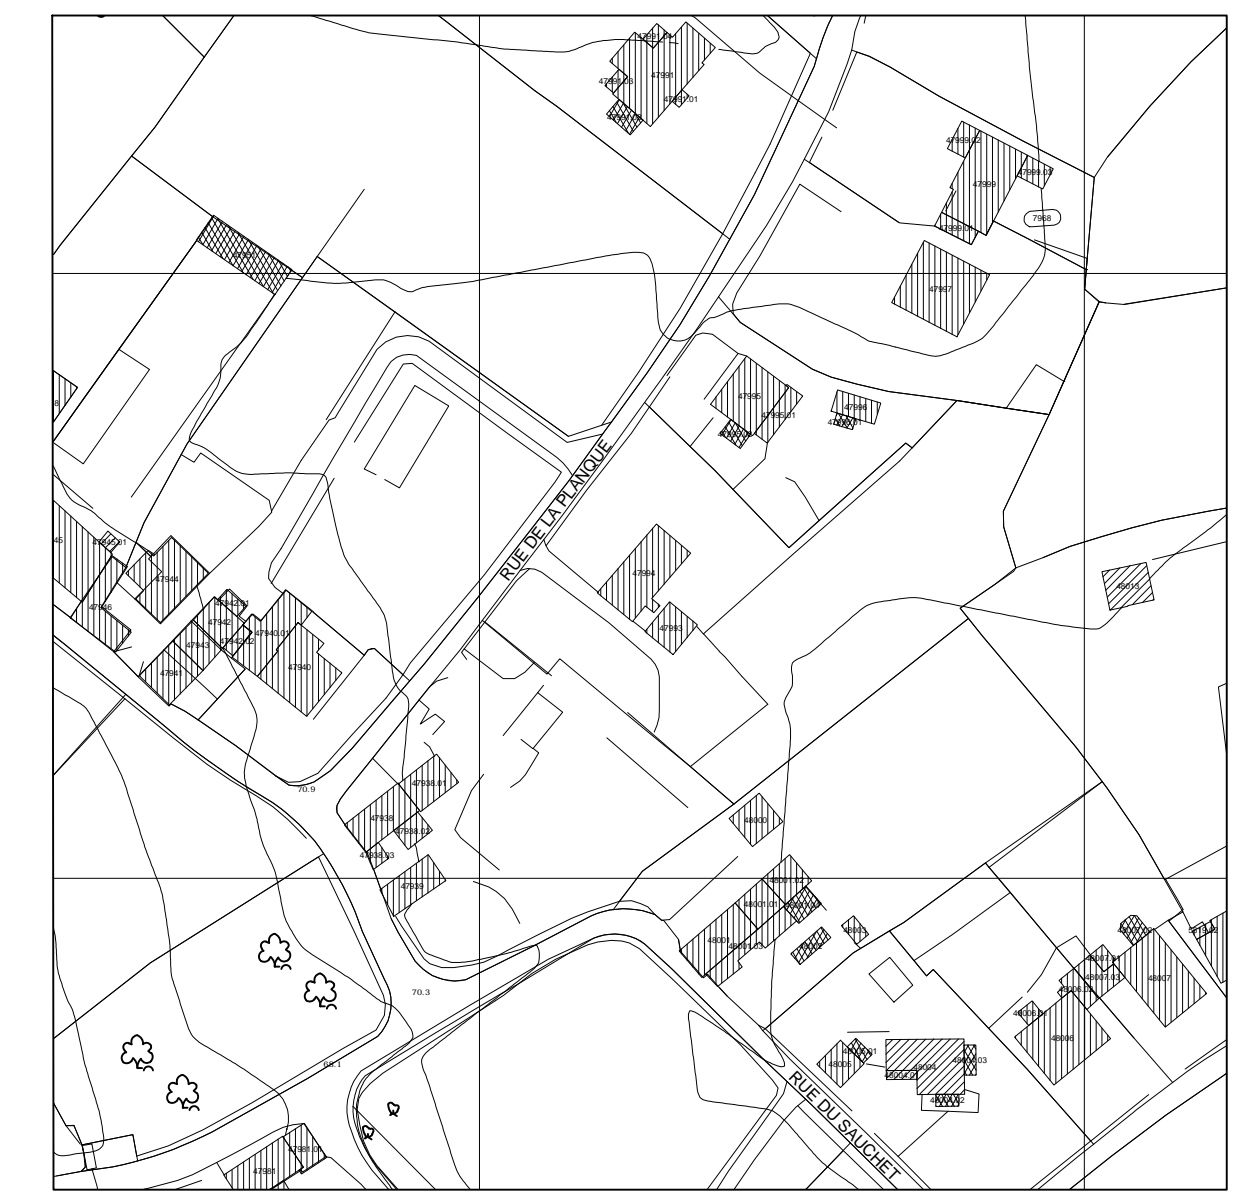

Location Plan Scale 1:1250
Copyright 2008 States of Guernsey/Digimap Ltd
Digimap Licence No. 121

This drawing is to be read in-conjunction with drawing No's: 1403-SK-01A, 02 & 03A.



Overall Site Plan.
Scale - 1:200.

DIRECT ARCHITECTURAL SOLUTIONS

CHARTERED SURVEYOR - ARCHITECTURAL TECHNOLOGIST - PROJECT MANAGEMENT
BRISE DE MAIR, RUE DU GAINS, TEL - OFFICE +44 (0)1481 266311.
TORTEVAL, GUERNSEY, GY8 DPJ. FAXSIMILE +44 (0)1481 266322.

PROJECT	Extension and Alterations to 'La Menage', Rue de la Planque, Torteval, Guernsey, GY8 0ND		
CLIENT	Mr. & Mrs. L. Mealing.		
DRAWING	Sketch Drawing - Site Plan.		
SCALE	1:200.	DRAWN	Carl and JB. DATE 13th August 2020.
DRAWING NO.	1403-SK-00.	REVISION	A.