


COPYRIGHT  
THE COPYRIGHT OF THIS DRAWING IS THE PROPERTY  
OF DIRECT ARCHITECTURAL SOLUTIONS LTD.


DIMENSIONS  
ALL DIMENSIONS WHERE APPLICABLE TO BE  
CHECKED ON SITE PRIOR TO WORKS COMMENCING

REVISION

REV.	DATE	DESCRIPTION	SIG.

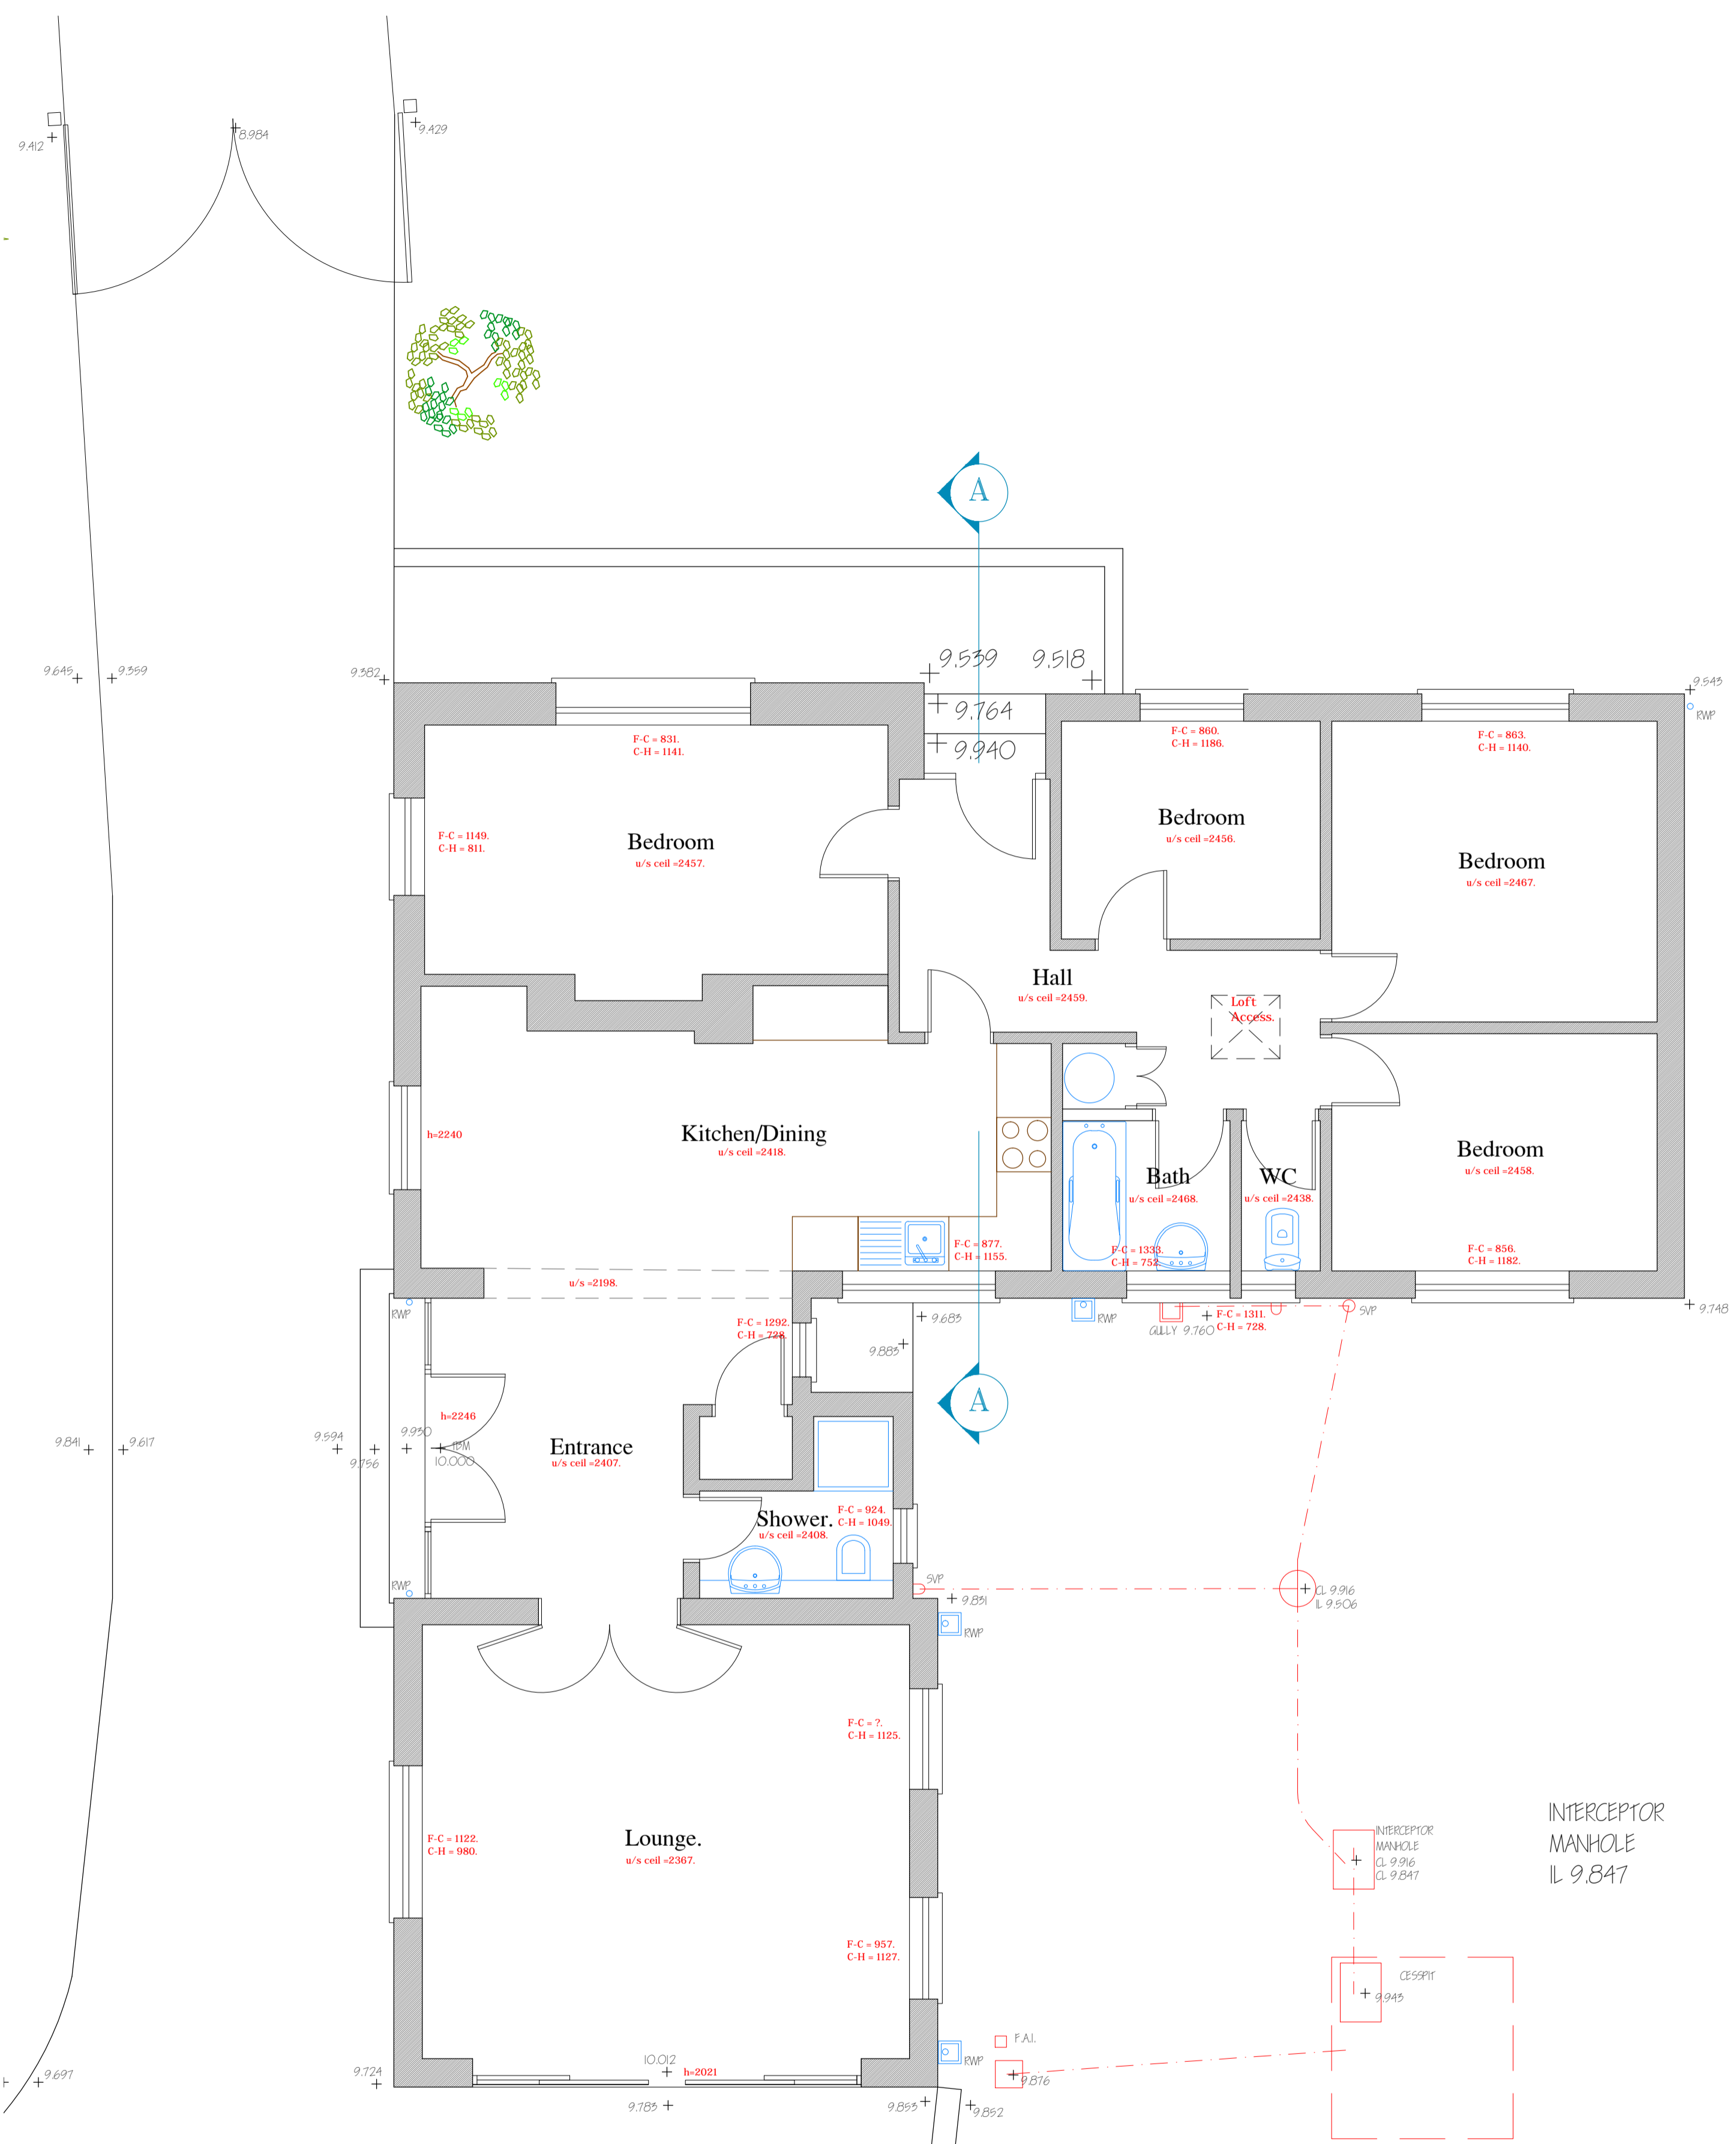

**Ground Floor Plan/ Part Site Plan.**  
Scale - 1:50.

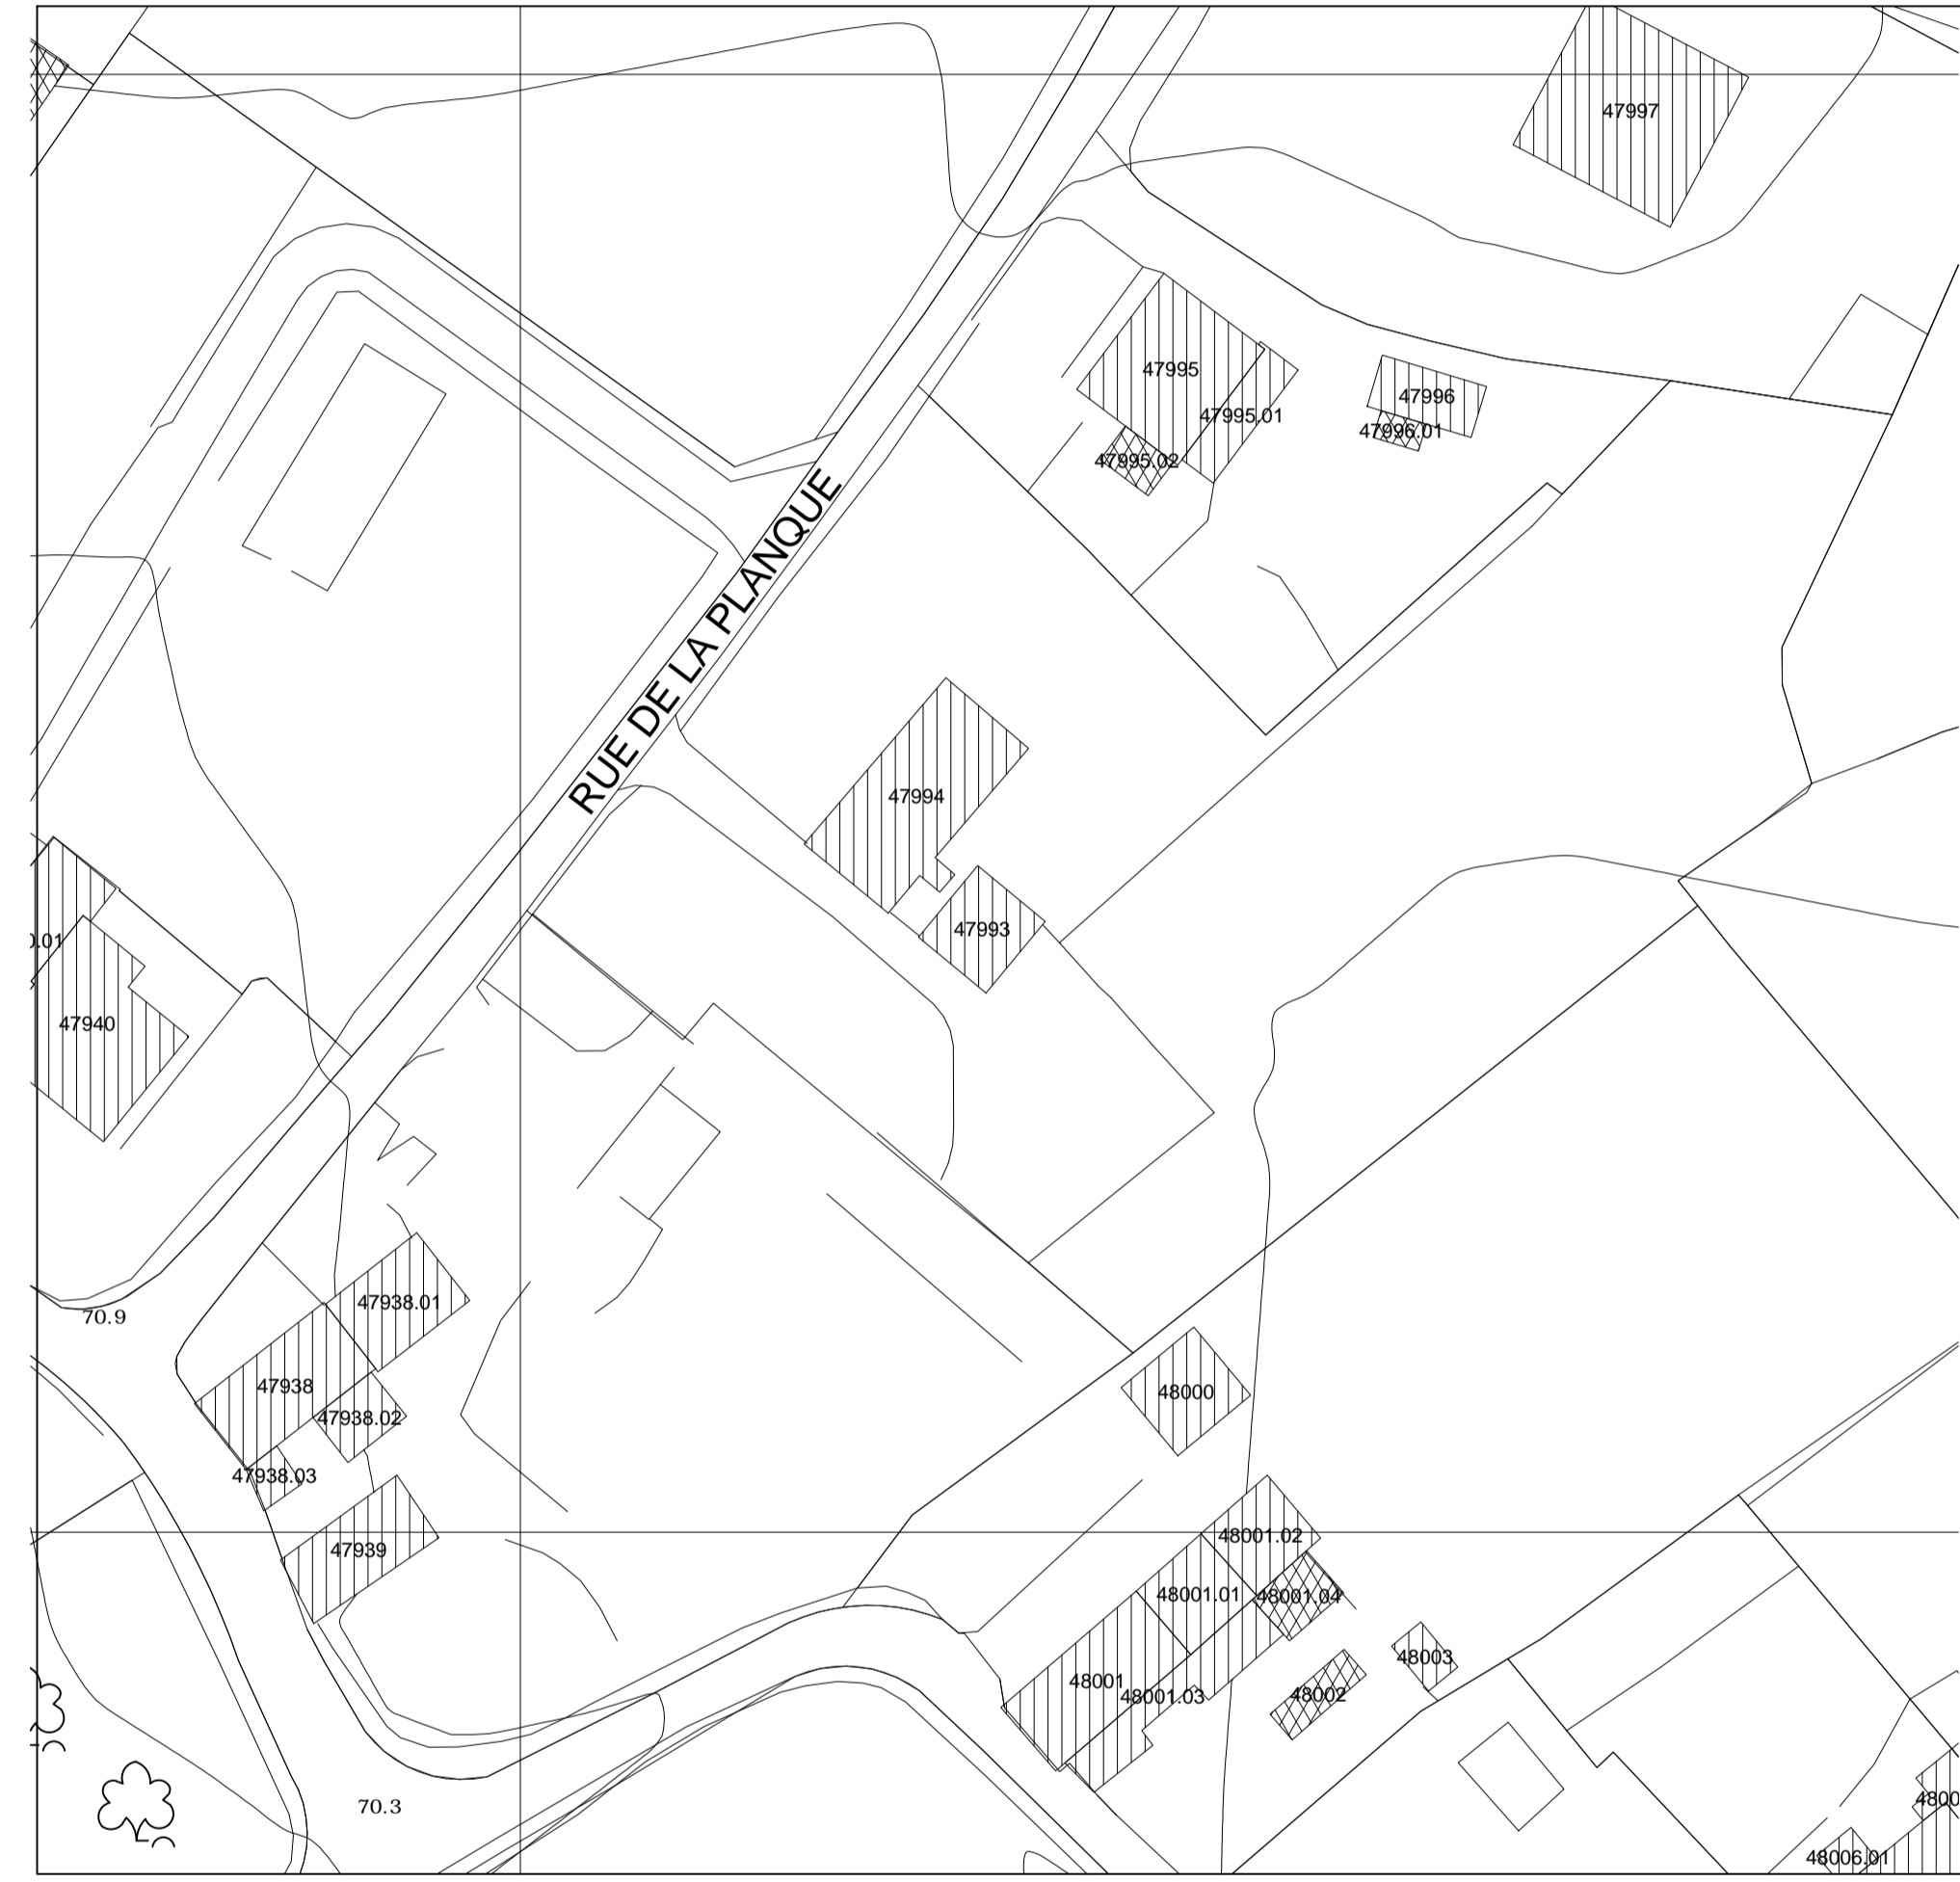

**Block Plan.**  
Scale - 1:500.



This drawing is to be read in-conjunction  
with drawing No's: 1403-SV-01 & 03.

**DIRECT ARCHITECTURAL SOLUTIONS**  
CHARTERED SURVEYOR - ARCHITECTURAL TECHNOLOGIST - PROJECT MANAGEMENT  
BRISE DE MAIR, RUE DU GAINS, TEL - OFFICE +44 (0)1481 266311.  
TORTEVAL, GUERNSEY, GYB DPJ. FAXSIMILE +44 (0)1481 266322.

PROJECT	Extension and Alterations to 'La Menage', Rue de la Planque, Torteval, Guernsey, GY8 0ND.		
CLIENT	Mr. & Mrs. L. Mealing.		
DRAWING	Survey Drawing - Ground Floor Plan & Site Block Plan.		
SCALE	1:500 and 1:50.	DRAWN	Carl and J.B.
		DATE	16th May 2020.
DRAWING NO.	1403-SV-02.		REVISION

