

THE COPYRIGHT OF THIS DRAWING IS THE PROPERTY OF DIRECT ARCHITECTURAL SOLUTIONS LTD.


DIMENSIONS WHERE APPLICABLE TO BE CHECKED ON SITE PRIOR TO WORKS COMMENCING

REVISION


REV.	DATE	DESCRIPTION	SIG.



North-West Elevation
Scale - 1:50.

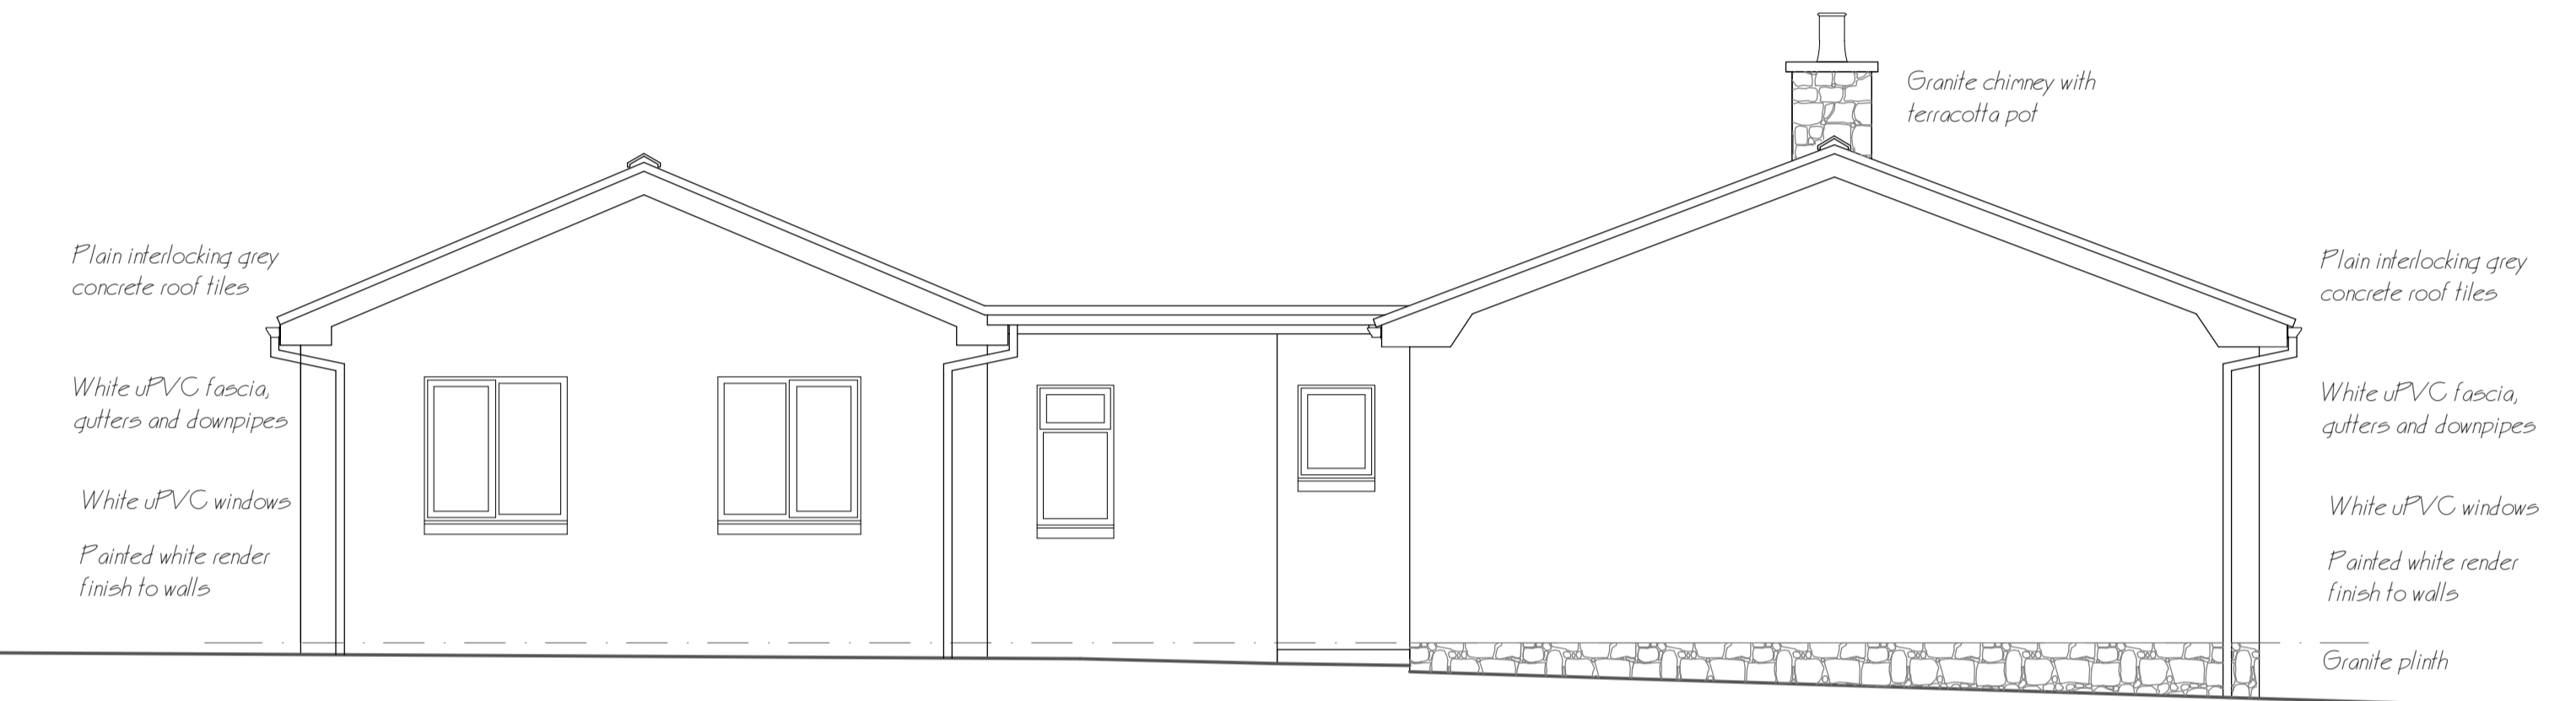


North-East Elevation
Scale - 1:50.

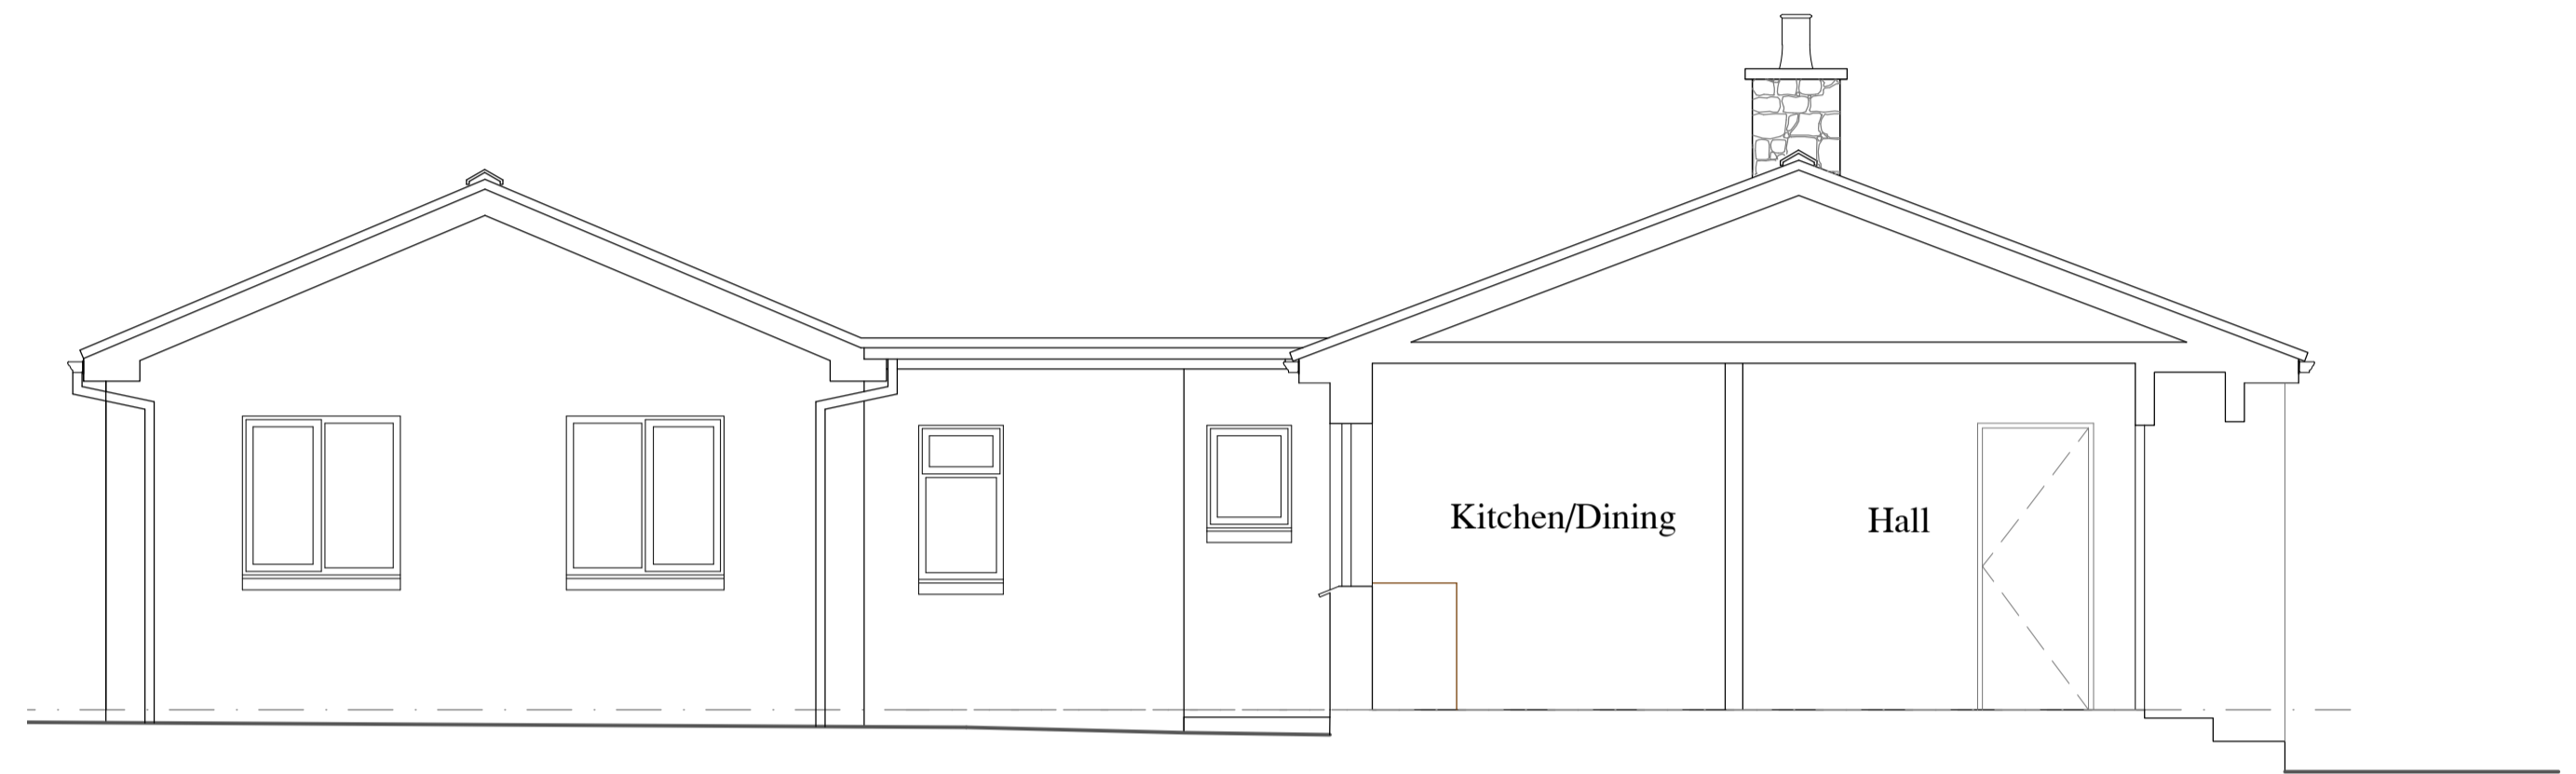

Section A-A
Scale - 1:50.



South-East Elevation
Scale - 1:50.

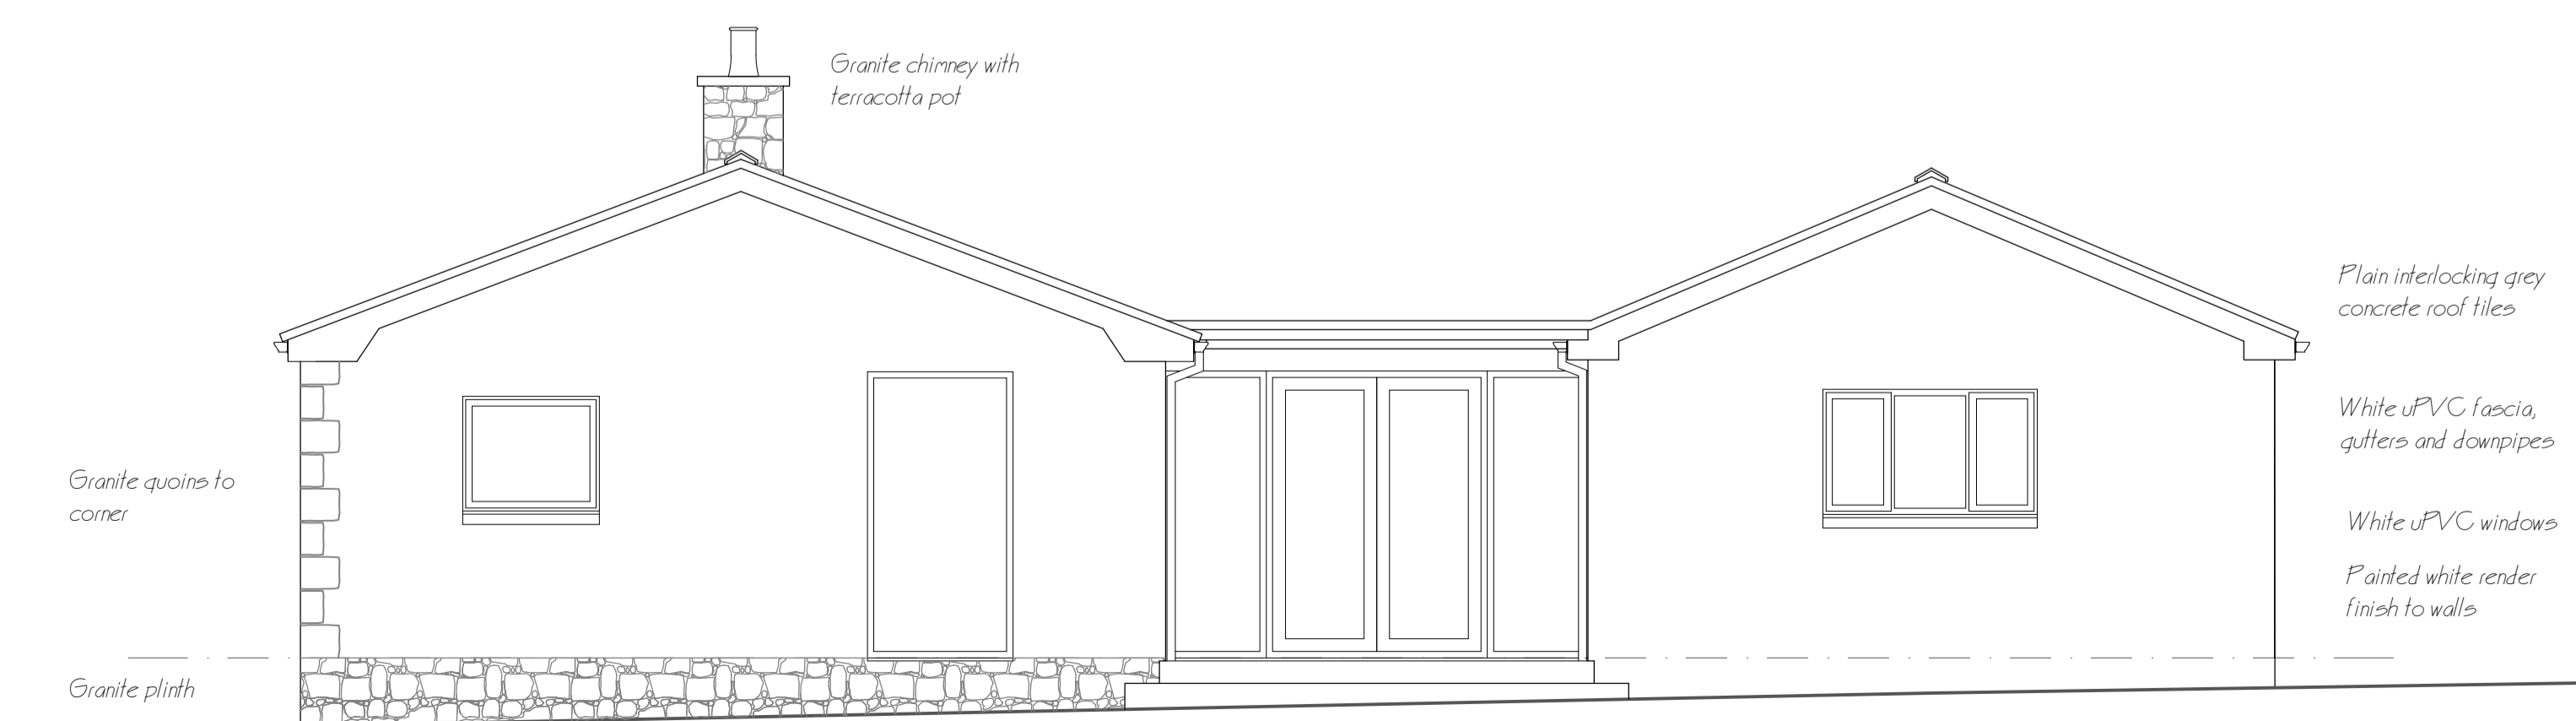

South-East Elevation
Scale - 1:50.

This drawing is to be read in-conjunction with drawing No's: 1403-SV-01 & 02.

DIRECT ARCHITECTURAL SOLUTIONS

CHARTERED SURVEYOR - ARCHITECTURAL TECHNOLOGIST - PROJECT MANAGEMENT
BRISE DE MAIR, RUE DU GAINS, TEL - OFFICE +44 (0)1481 266311.
TORTEVAL, GUERNSEY, GY8 0PJ. FAXSIMILE +44 (0)1481 266322.

PROJECT	Extension and Alterations to 'La Menage', Rue de la Planque, Torteval, Guernsey, GY8 0ND.		
CLIENT	Mr. & Mrs. L. Mealing.		
DRAWING	Survey Drawing - Elevations.		
SCALE	1:50	DRAWN	<i>Carl and JB.</i>
		DATE	16th May 2020.
DRAWING NO.	1403-SV-03.	REVISION	