




Part Site Plan.
Scale - 1:100.

THE COPYRIGHT OF THIS DRAWING IS THE PROPERTY OF DIRECT ARCHITECTURAL SOLUTIONS LTD.

DIMENSIONS ALL DIMENSIONS WHERE APPLICABLE TO BE CHECKED ON SITE PRIOR TO WORKS COMMENCING

REVISION			
REV.	DATE	DESCRIPTION	SIG.

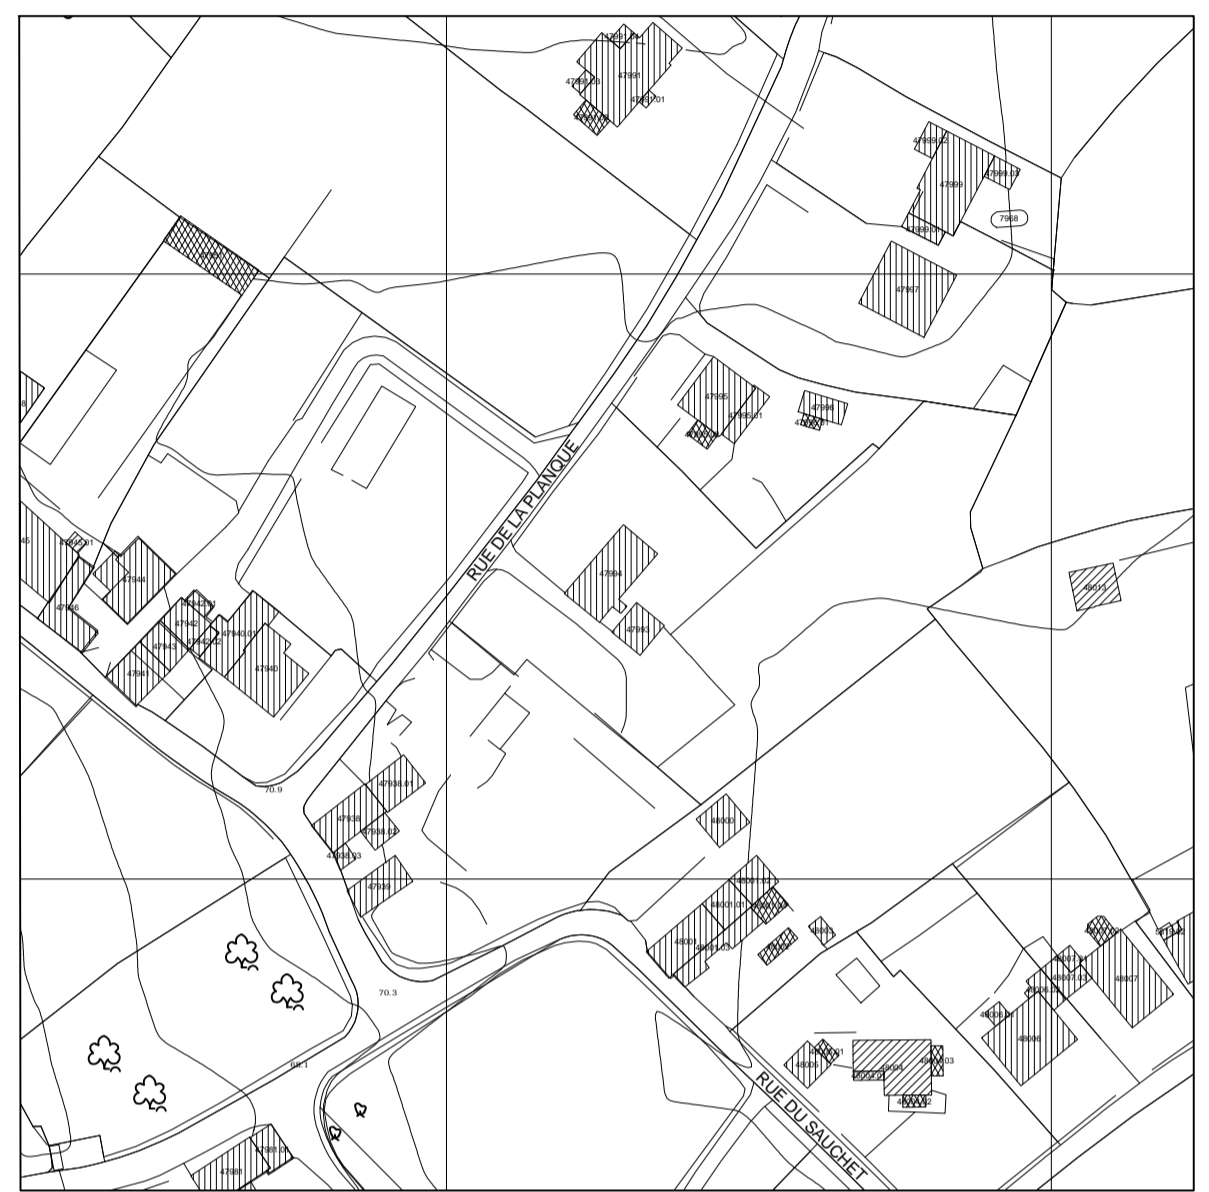

Location Plan Scale 1:1250
Copyright 2008 States of Guernsey/Digimap Ltd
Digimap Licence No. 121



This drawing is to be read in-conjunction with drawing No's: 1403-SV-02 & 03.

DIRECT ARCHITECTURAL SOLUTIONS

CHARTERED SURVEYOR · ARCHITECTURAL TECHNOLOGIST · PROJECT MANAGEMENT

BRISE DE MAIR, RUE DU GAINS, TEL · OFFICE +44 (0)1481 266311.
TORTEVAL, GUERNSEY, GY8 DPJ. FAXSIMILE +44 (0)1481 266322.

PROJECT	Extension and Alterations to 'La Menage', Rue de la Planque, Torteval, Guernsey, GY8 0ND.		
CLIENT	Mr. & Mrs. L. Mealing.		
DRAWING	Survey Drawing - Ground Floor Plan / Site Plan.		
SCALE	1:50.	DRAWN	Carl and JB.
		DATE	16th May 2020.
DRAWING NO.	1403-SV-01.		REVISION