

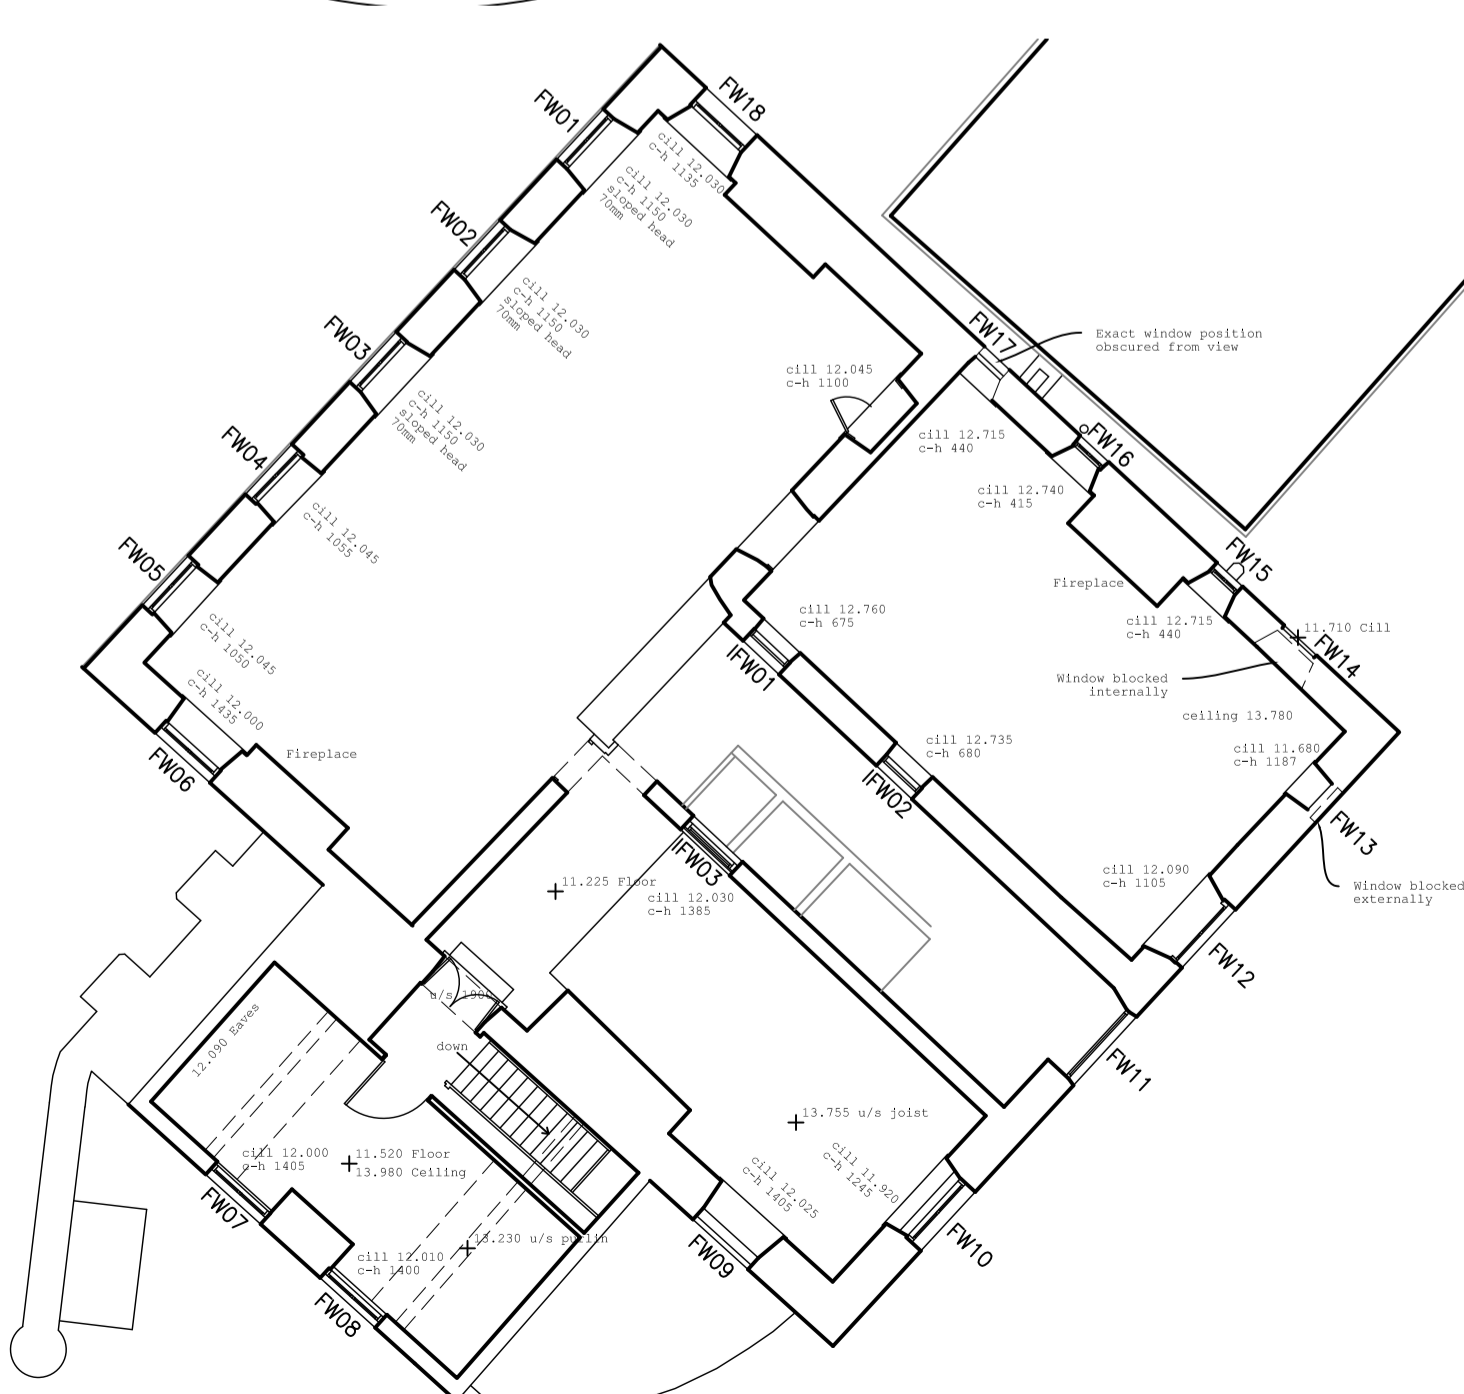
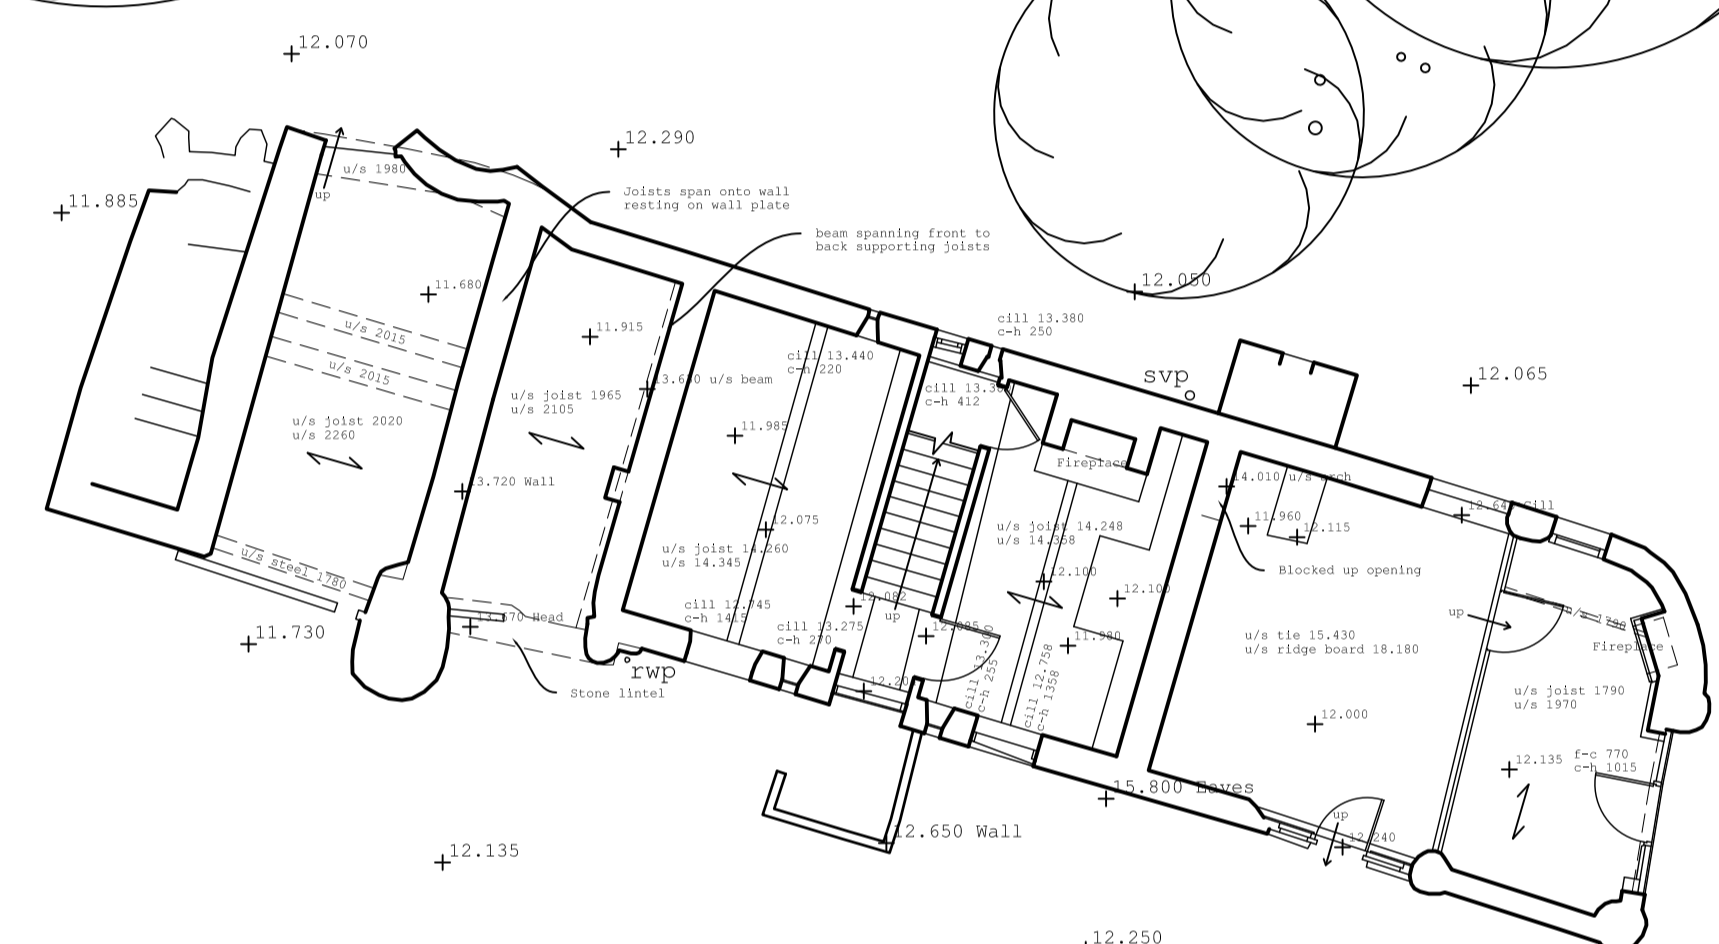


Site Plan / Ground Floor Survey Drawing  
 1:100  
 (North Approximate only)  
 Key:  
 IC - Inspection chamber  
 rwp - rainwater pipe  
 svp - soil vent pipe


First Floor  
 1:100

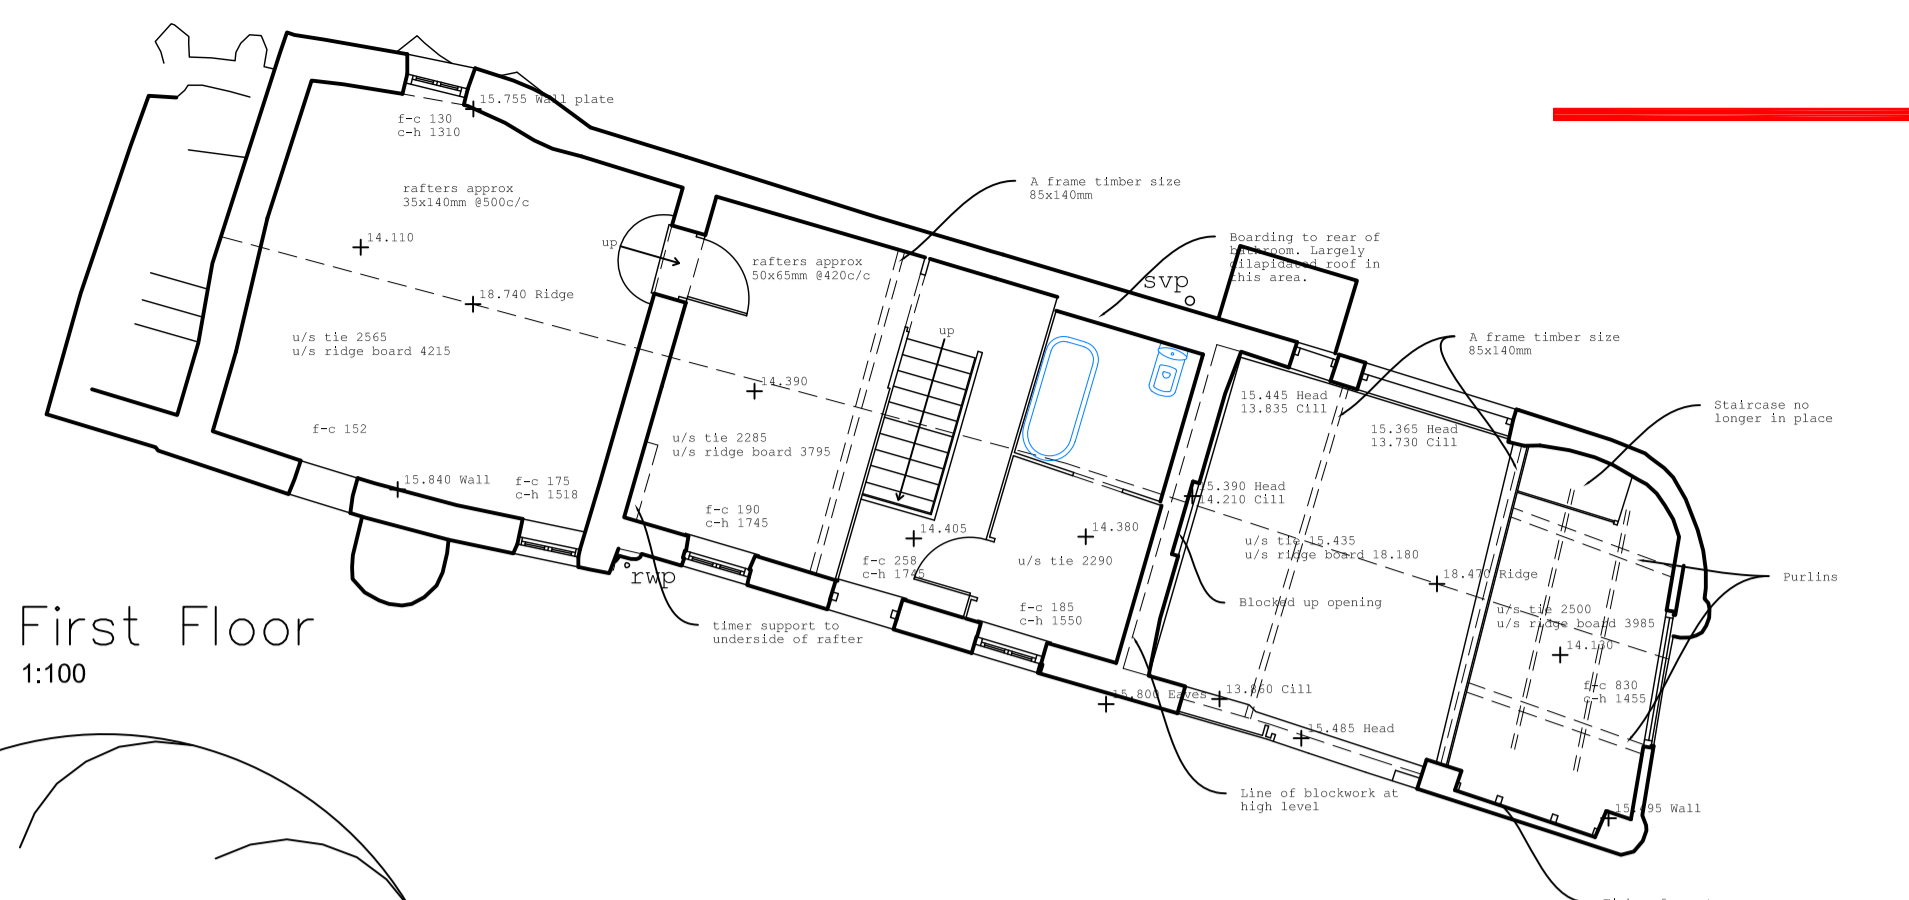

First Floor  
 1:100

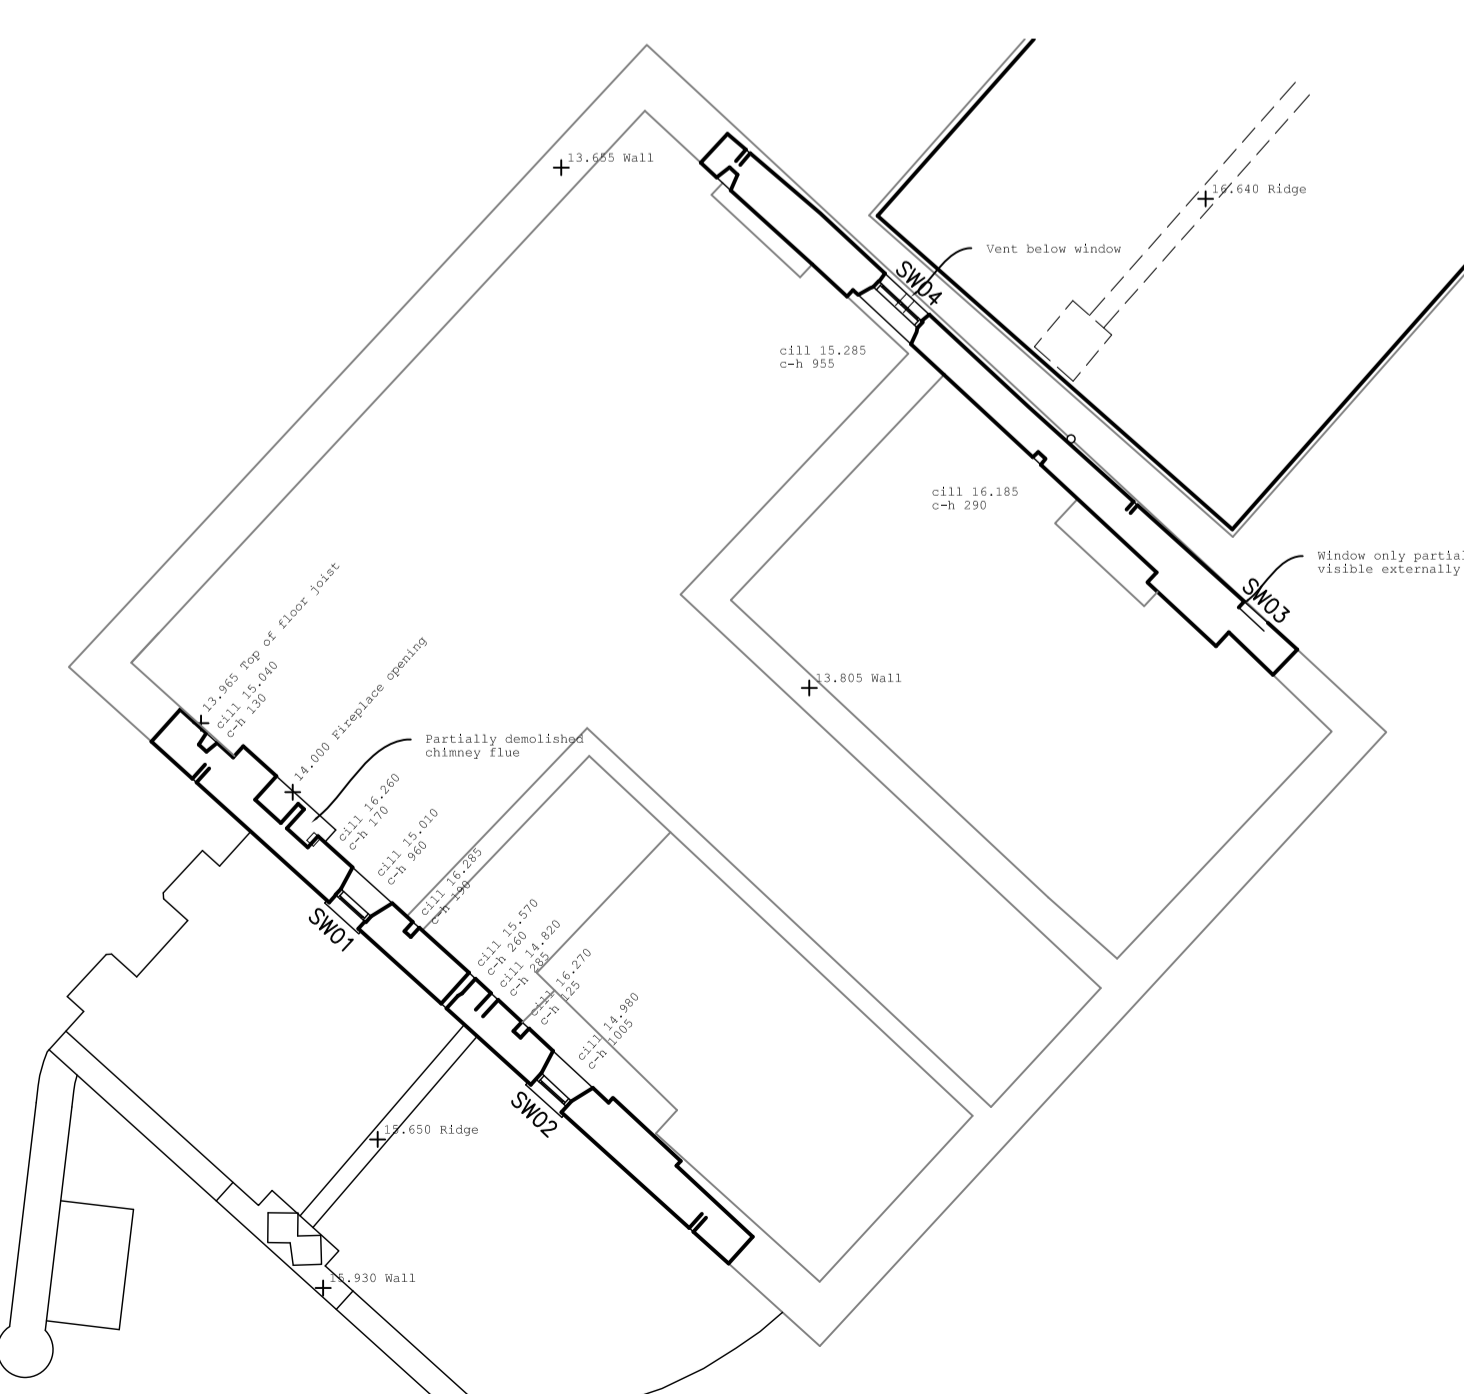

Second Floor  
 1:100

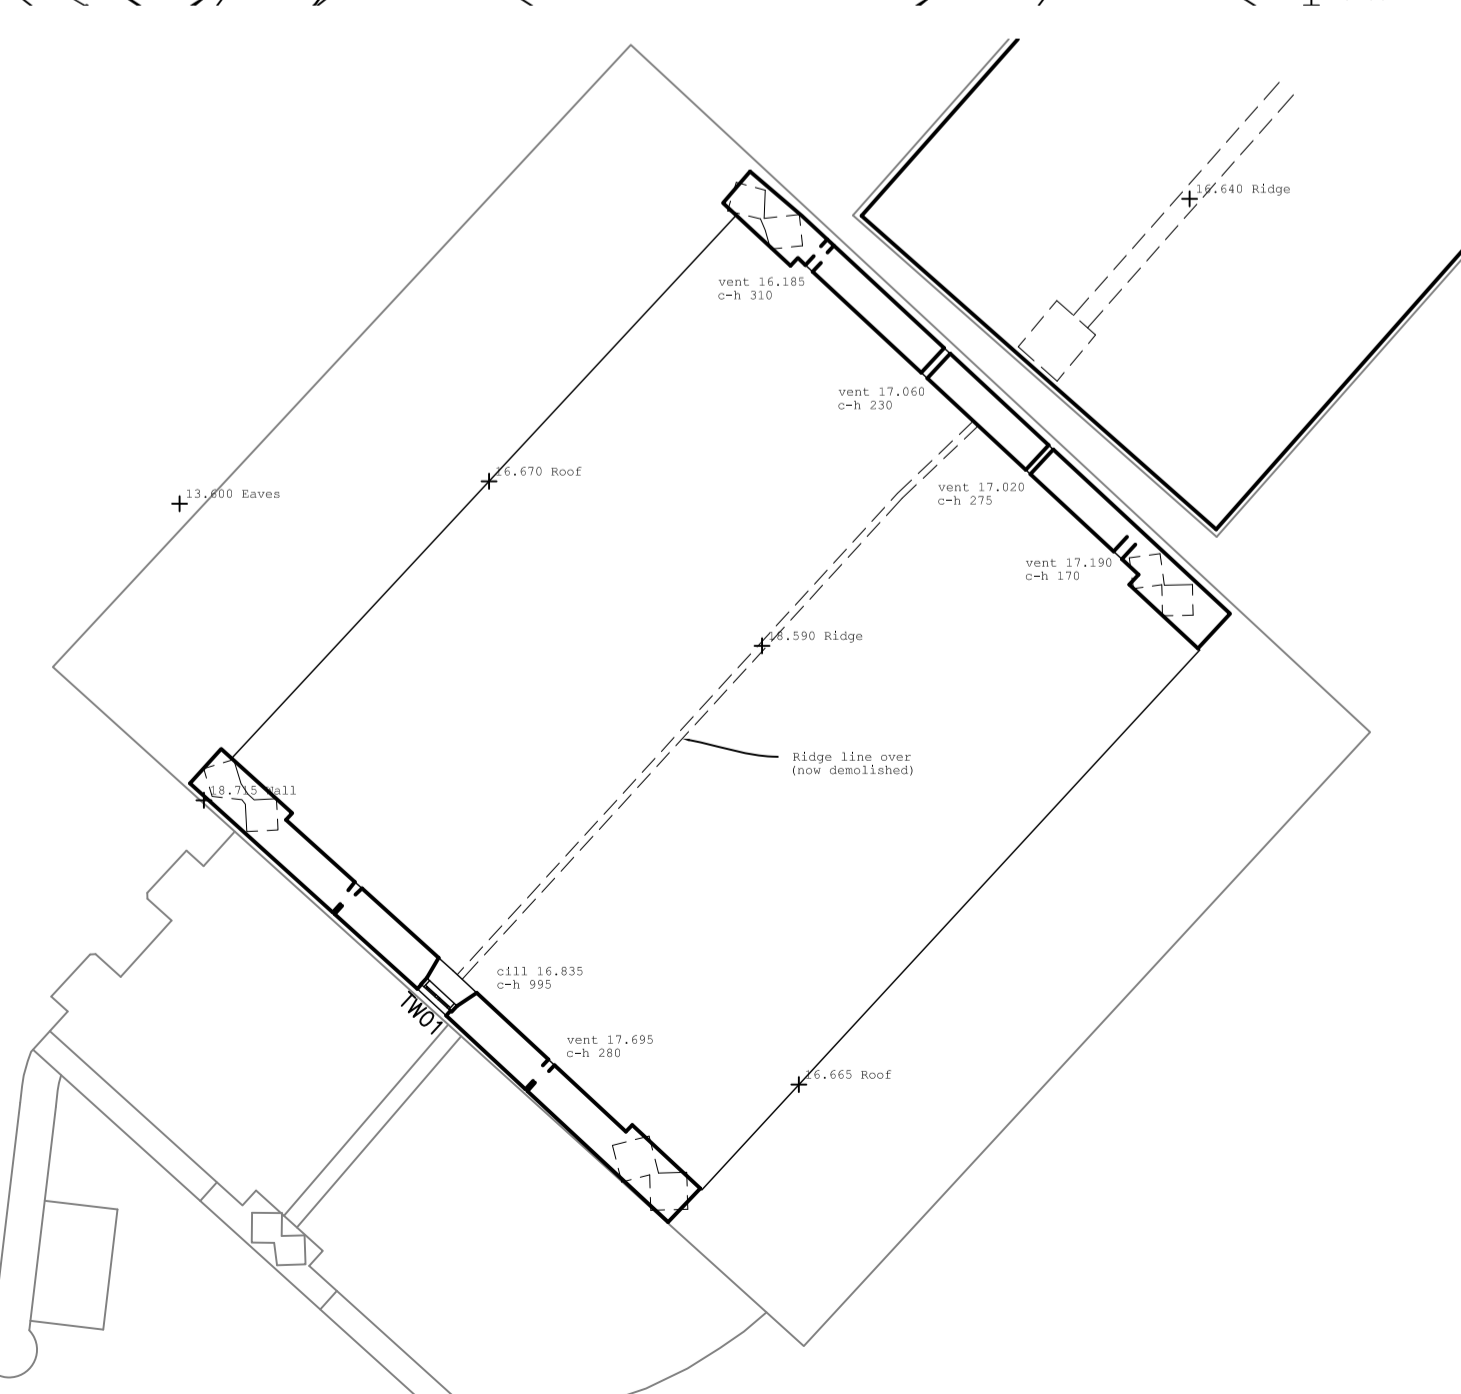

Third Floor  
 1:100

Revision:  
 20-002-01A - additional info added to site plan.  
 20-002-01B - Internal floor plans to the 'Cottages' added.  
 20-002-01C - Main house window and door references added (by RL of CCD Architects, with permission from Foresite)  
 20-002-01D - Planning application issue (by BH of CCD Architects, with permission from Foresite)



Telephone: 07781 403651  
 Email: marc@foresite.gg  
 Website: foresite.gg

Date: 30th March 2020

Project Address: Le Bellieuse  
 Les Traudes  
 St Martins  
 Guernsey

Drawing: Site Plan Survey Drawing, 1:100

Drawing Number:

20-002-01D