


Proposed S - East Elevation

Scale:- 1:100

Proposed S - West Elevation

Scale:- 1:100

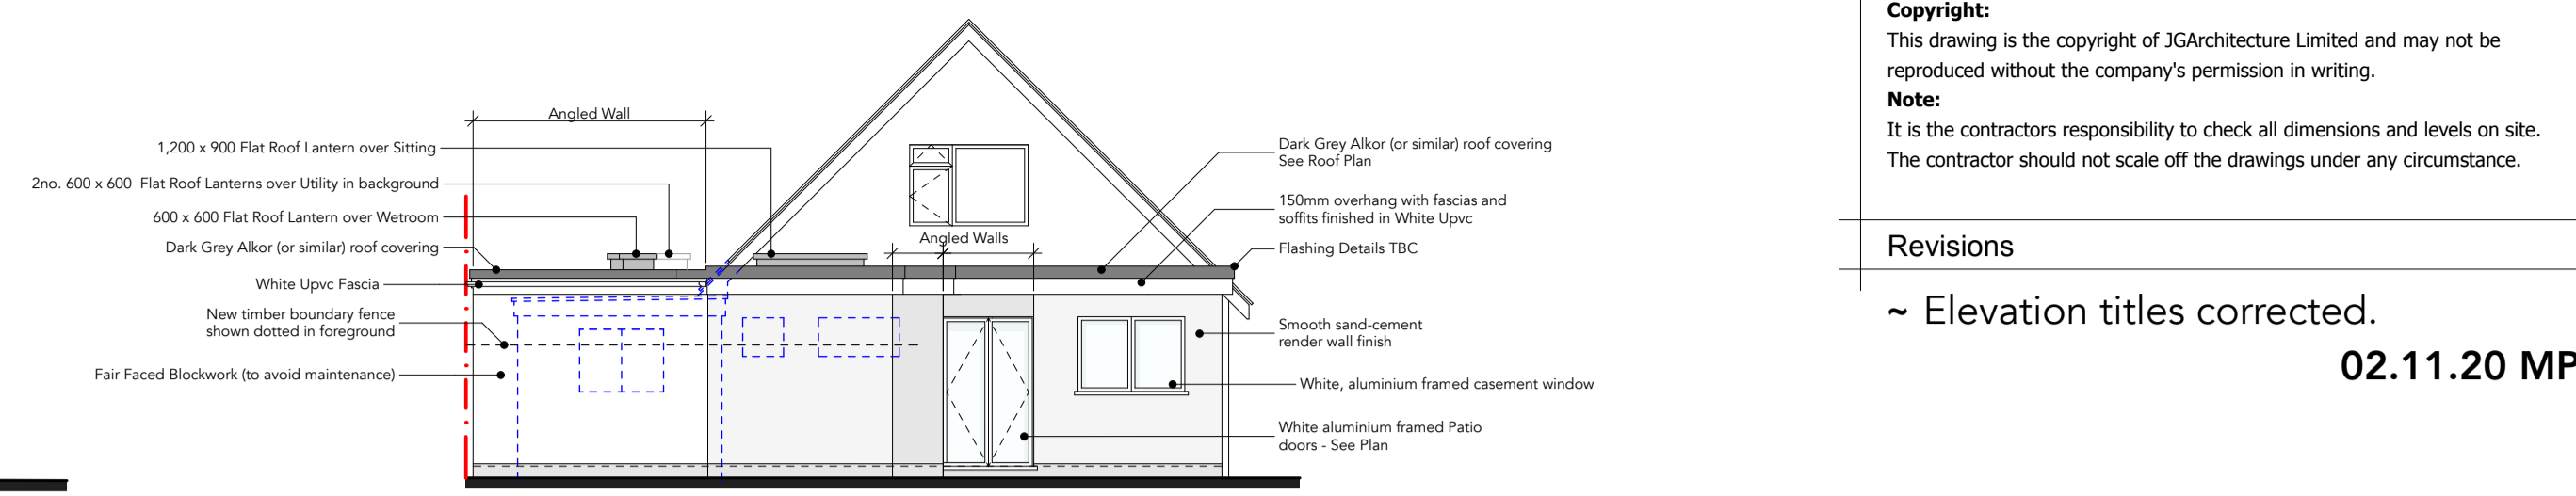


Proposed N - West Elevation

Scale:- 1:100


Copyright:
This drawing is the copyright of JGArchitecture Limited and may not be reproduced without the company's permission in writing.
Note:
It is the contractors responsibility to check all dimensions and levels on site. The contractor should not scale off the drawings under any circumstance.

Revisions
~ Elevation titles corrected.
02.11.20 MP

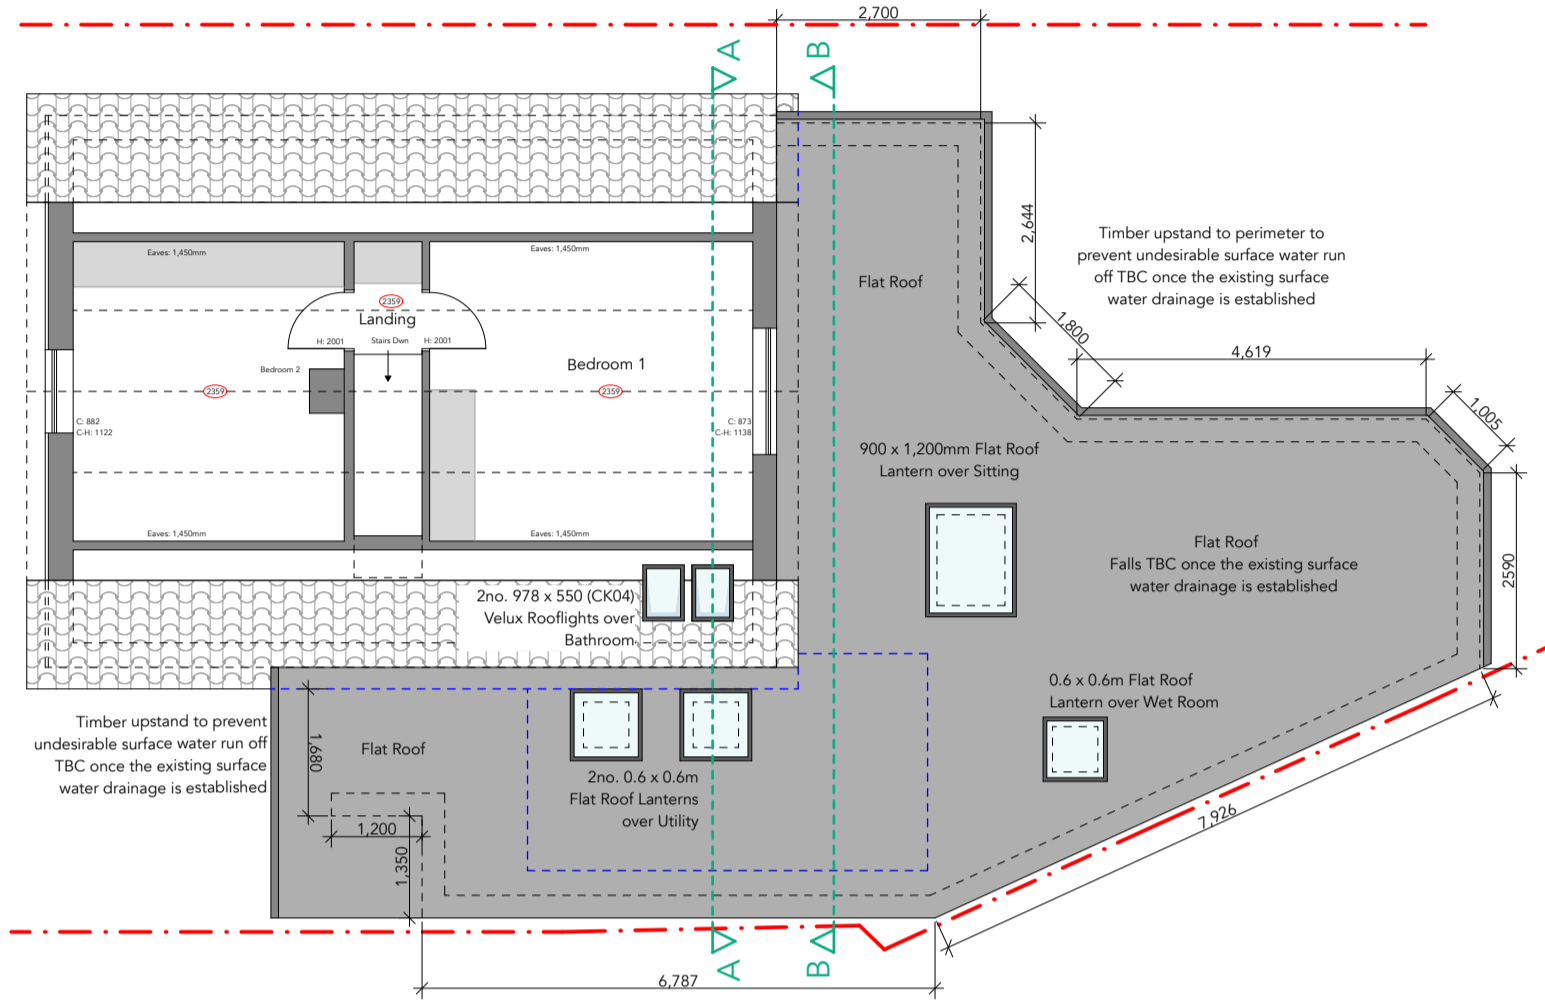


Proposed Roof Plan

Scale:- 1:100

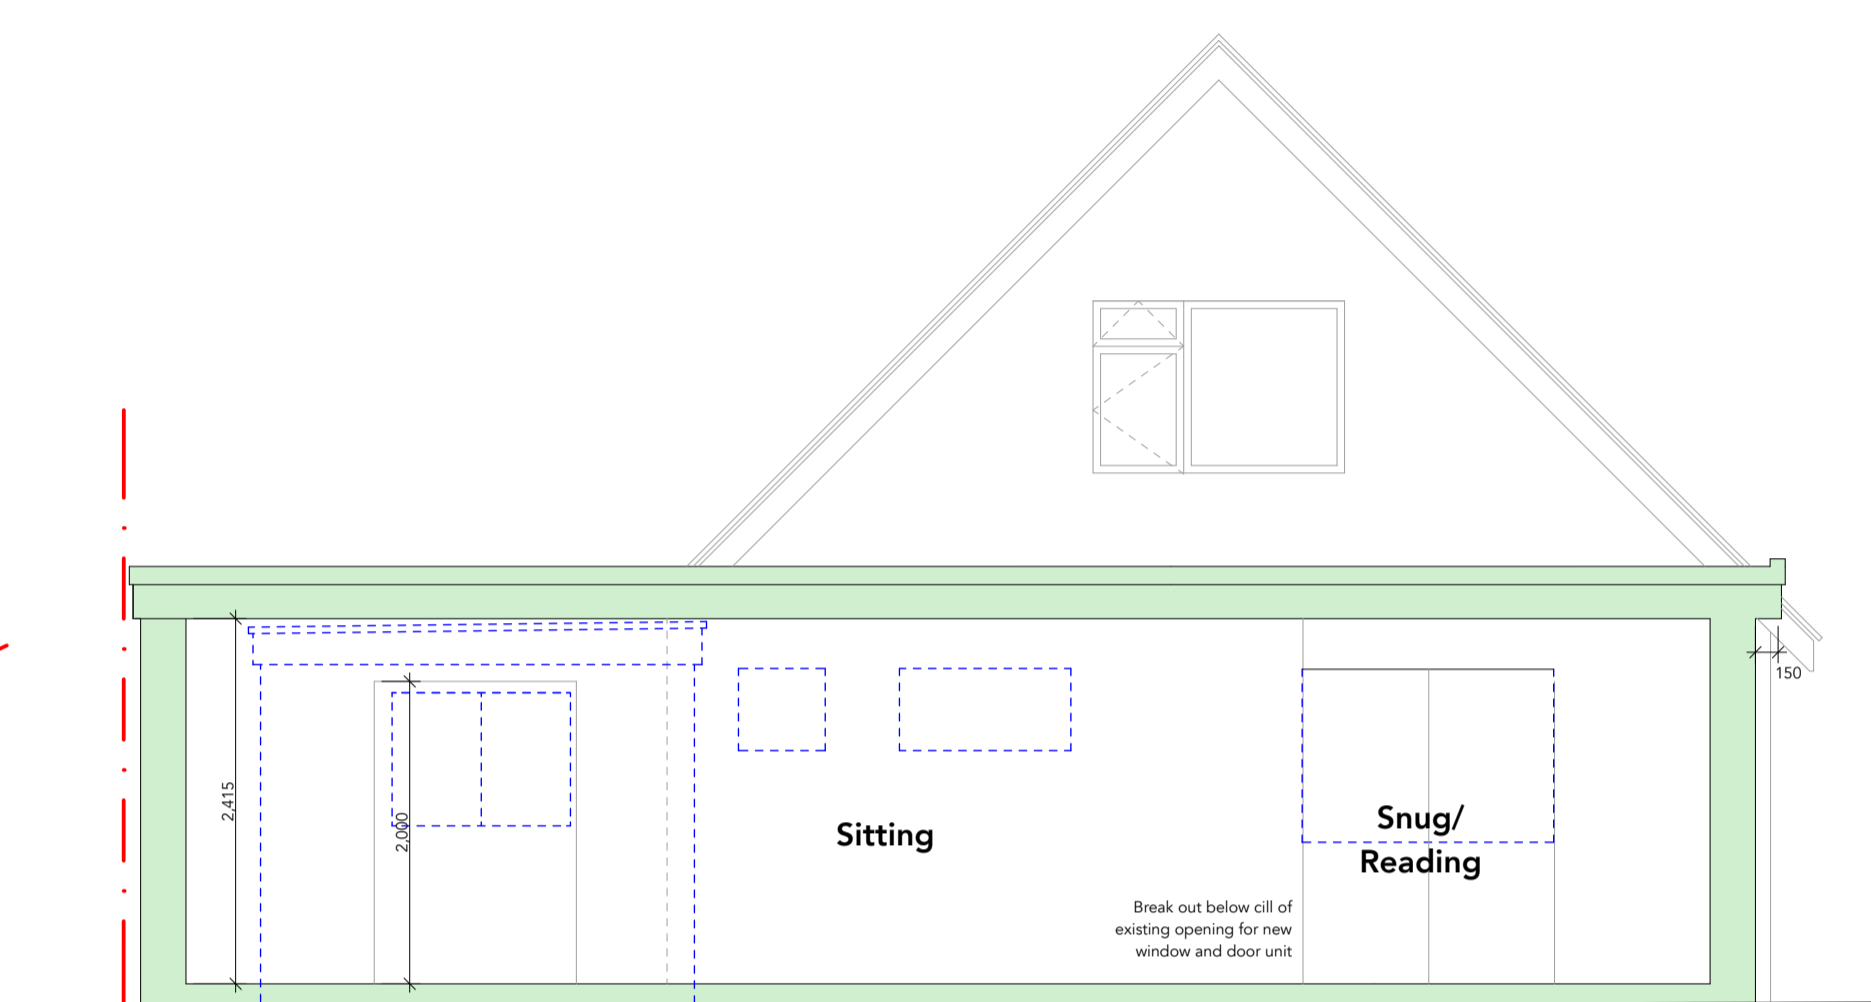


Proposed Section B-B

Scale:- 1:50

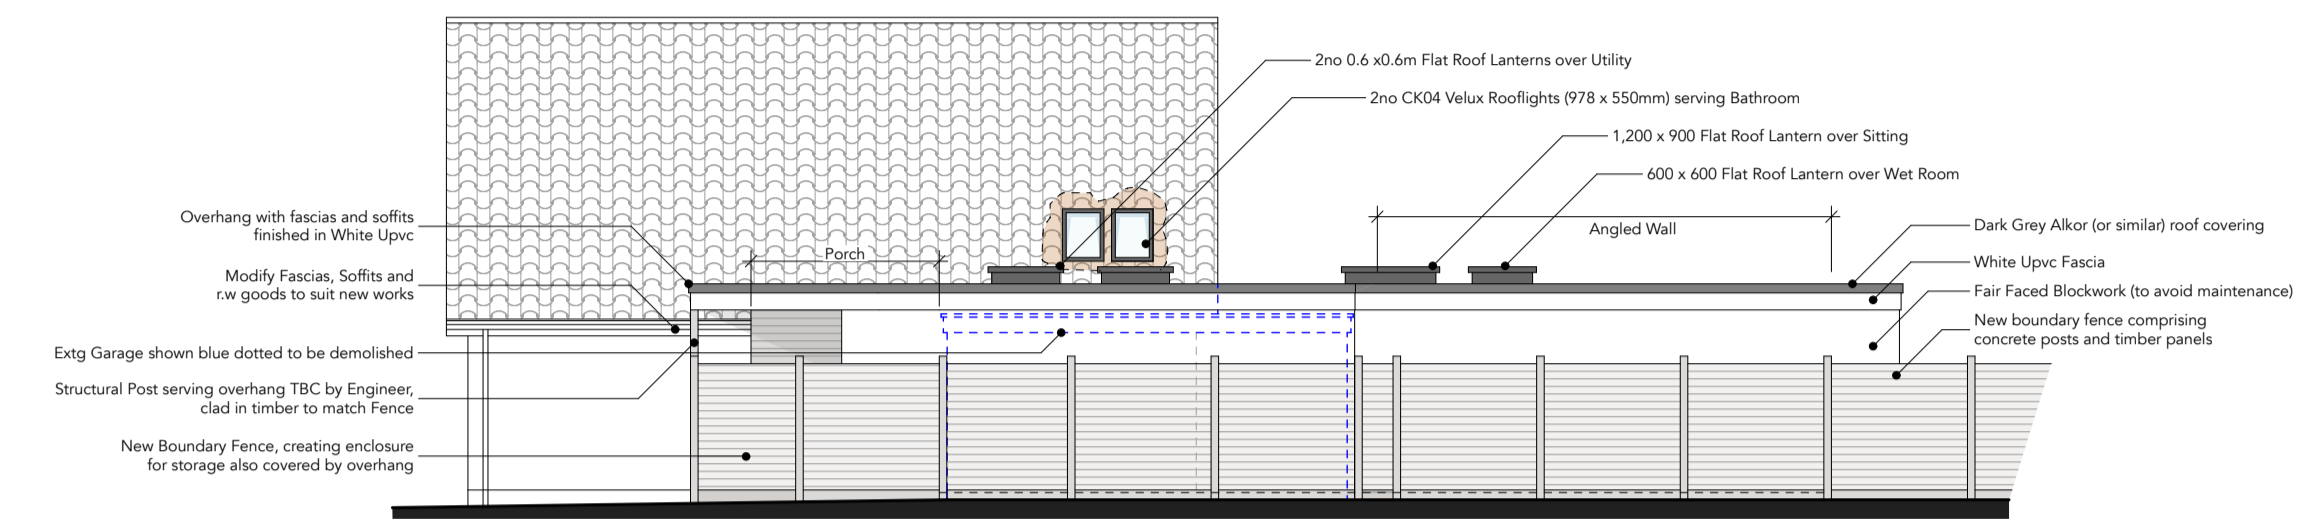

Proposed North - East Elevation

Scale:- 1:100

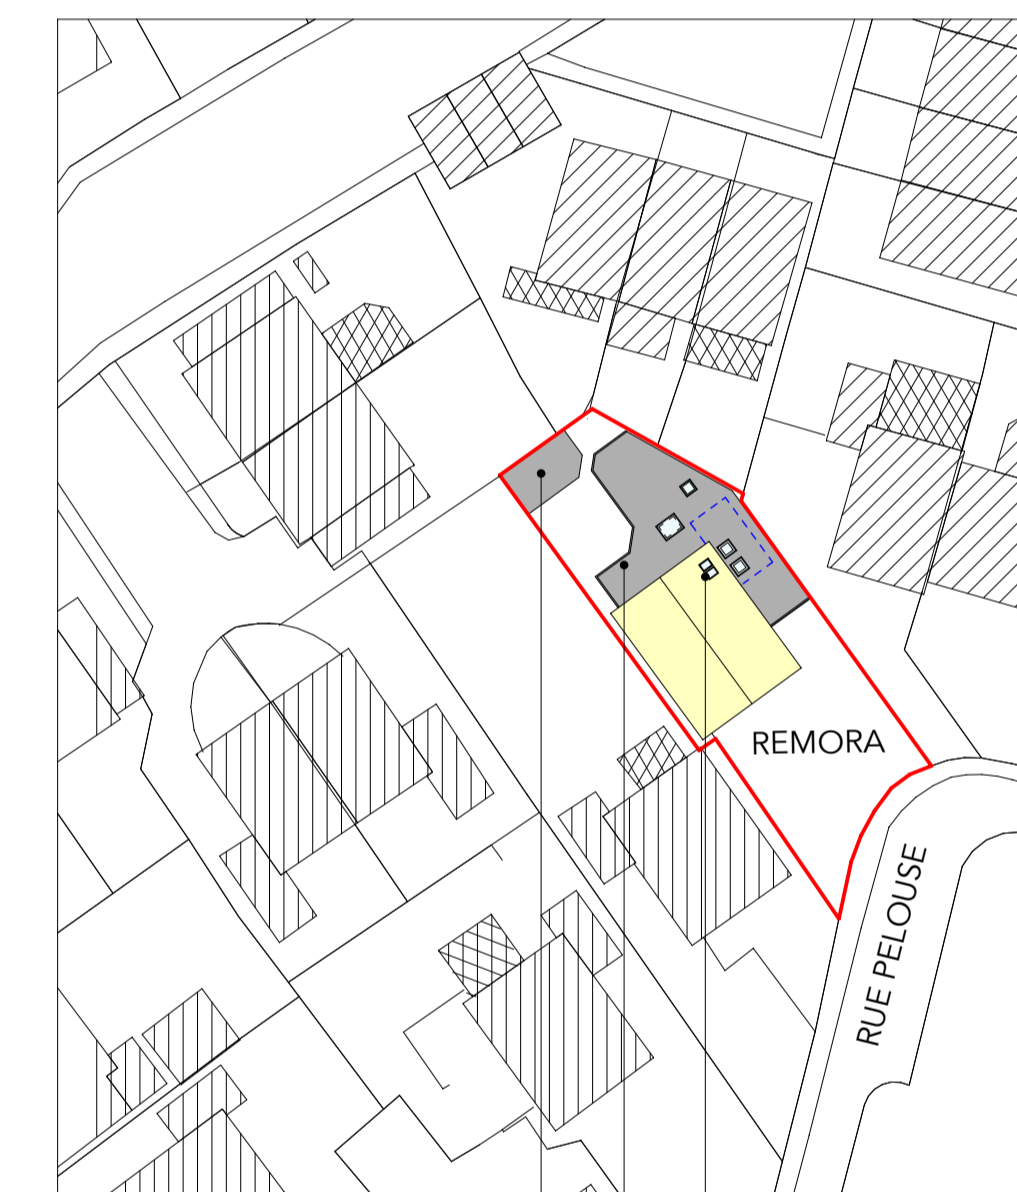


Block Plan

Scale:- 1:500




Site Location Plan

Scale:- 1:1250

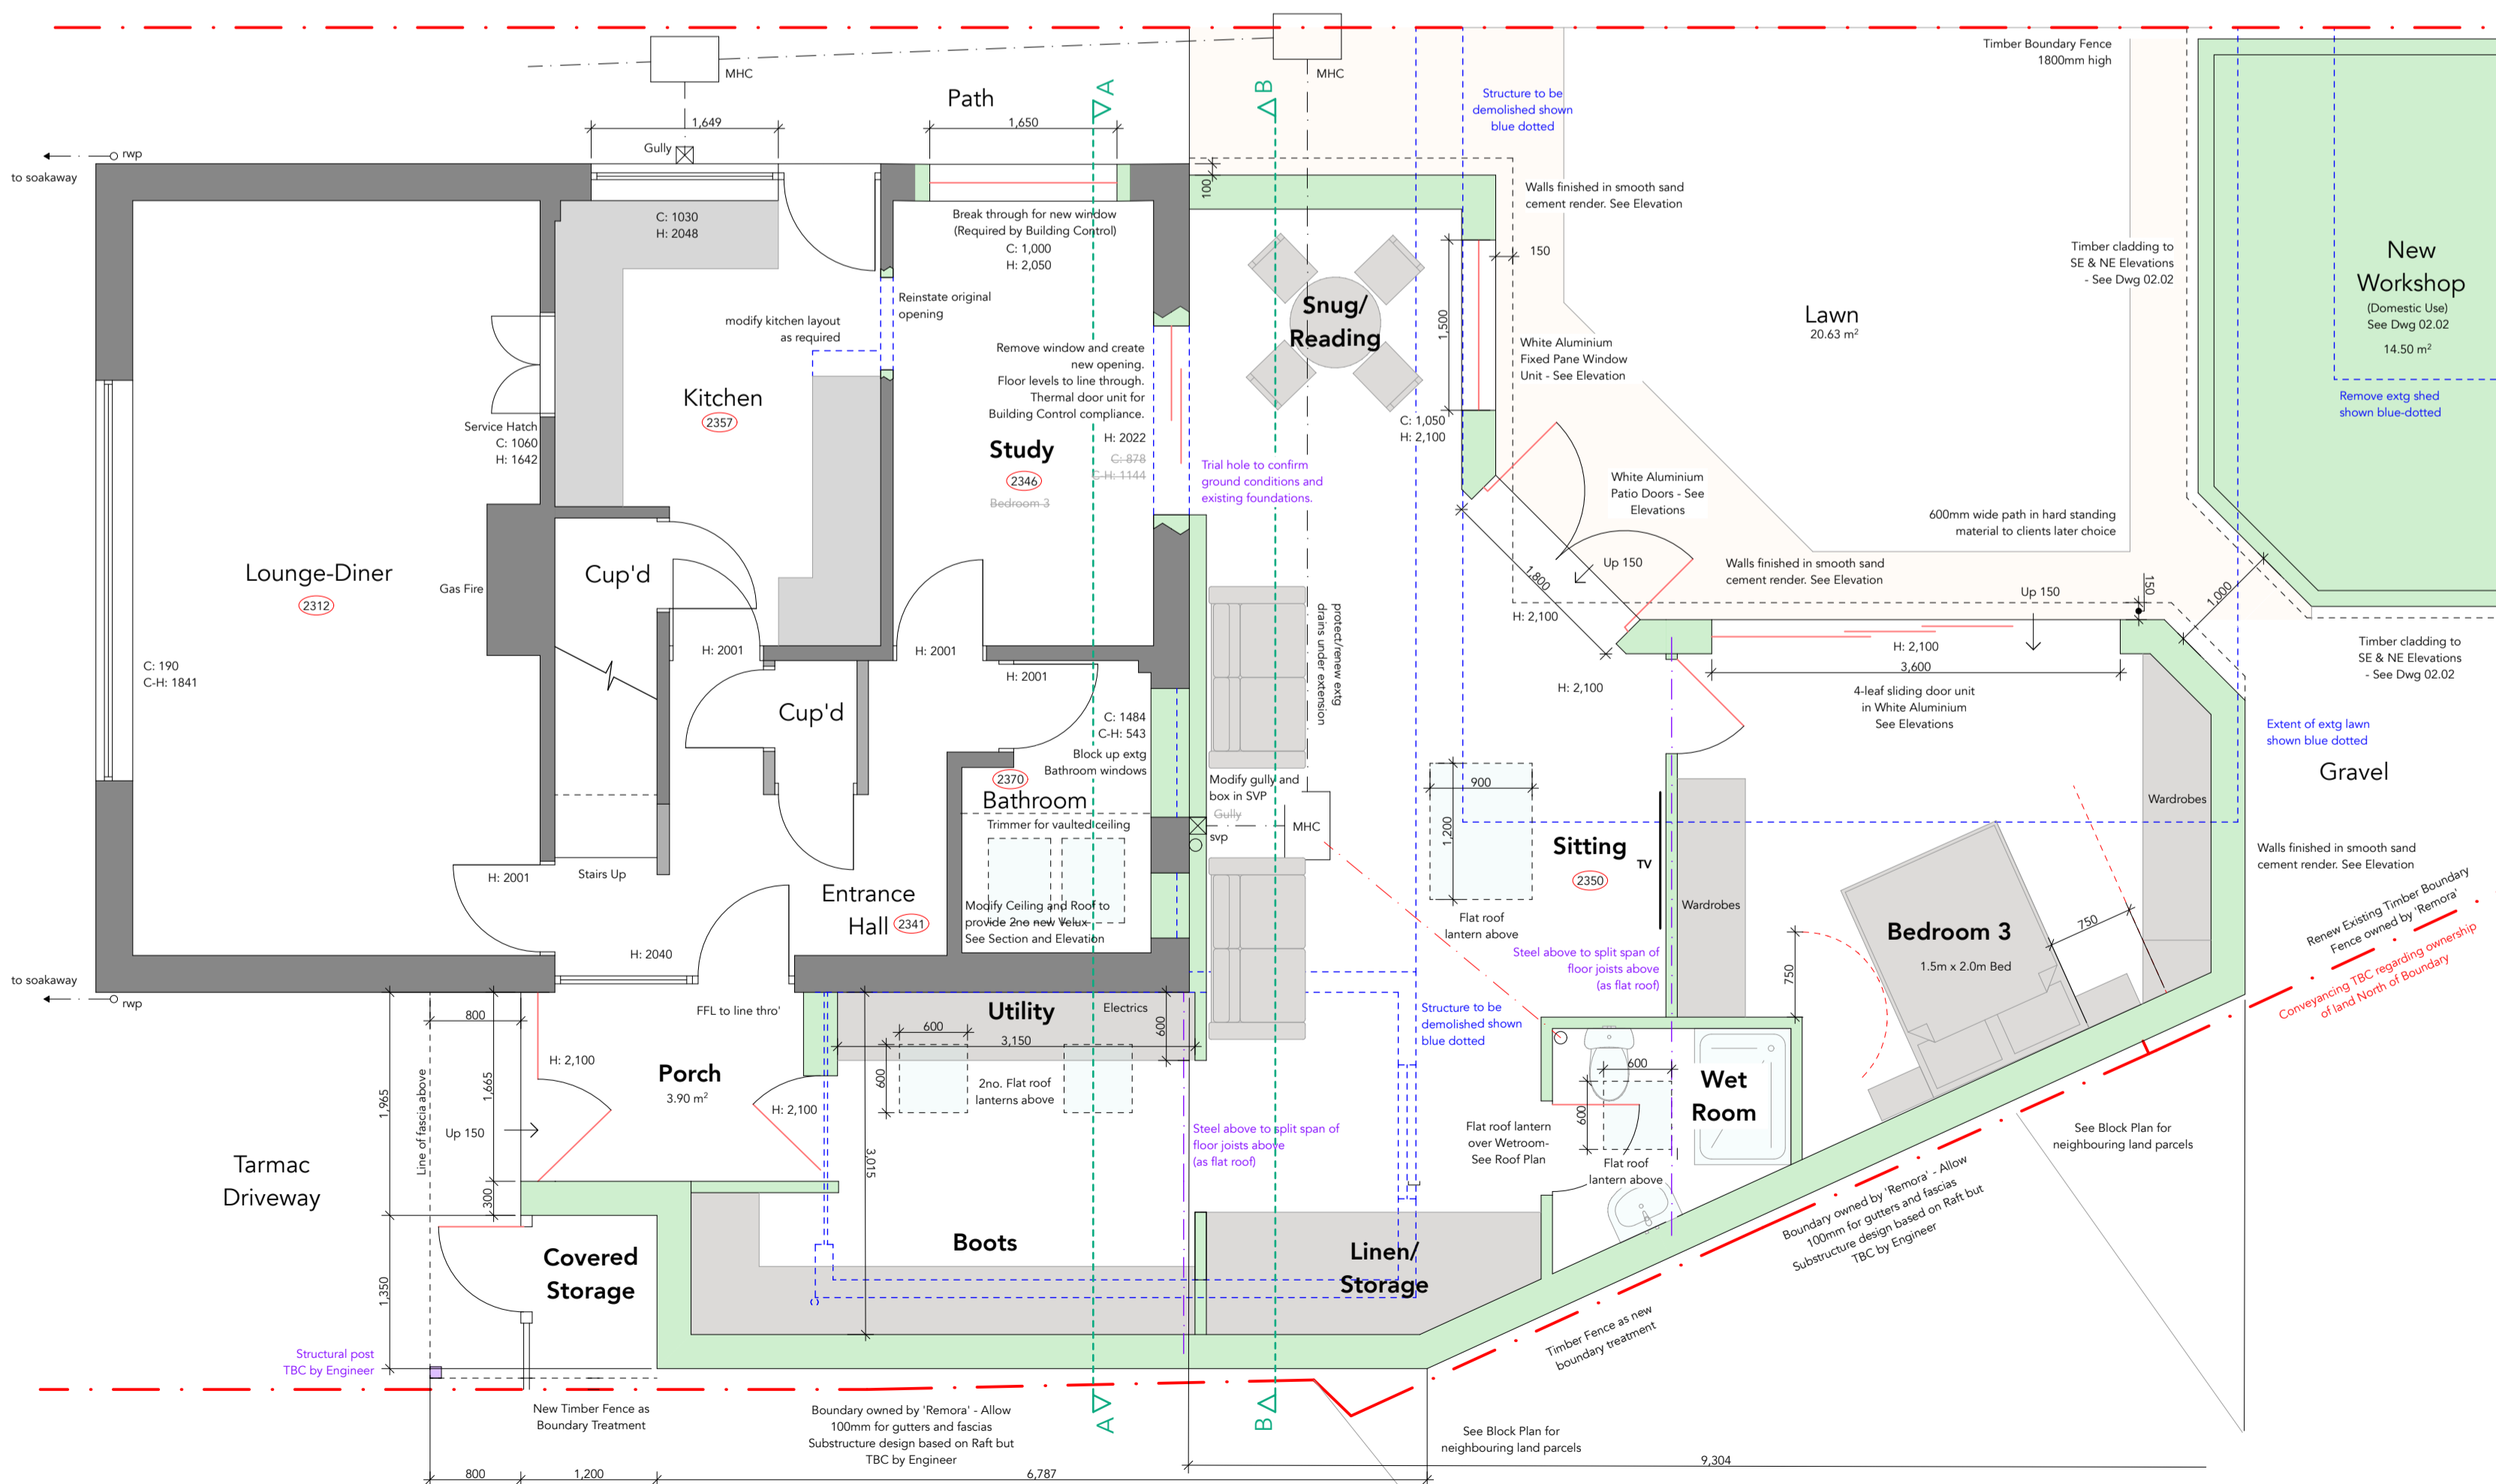

Proposed Ground Floor Plan

Scale:- 1:50

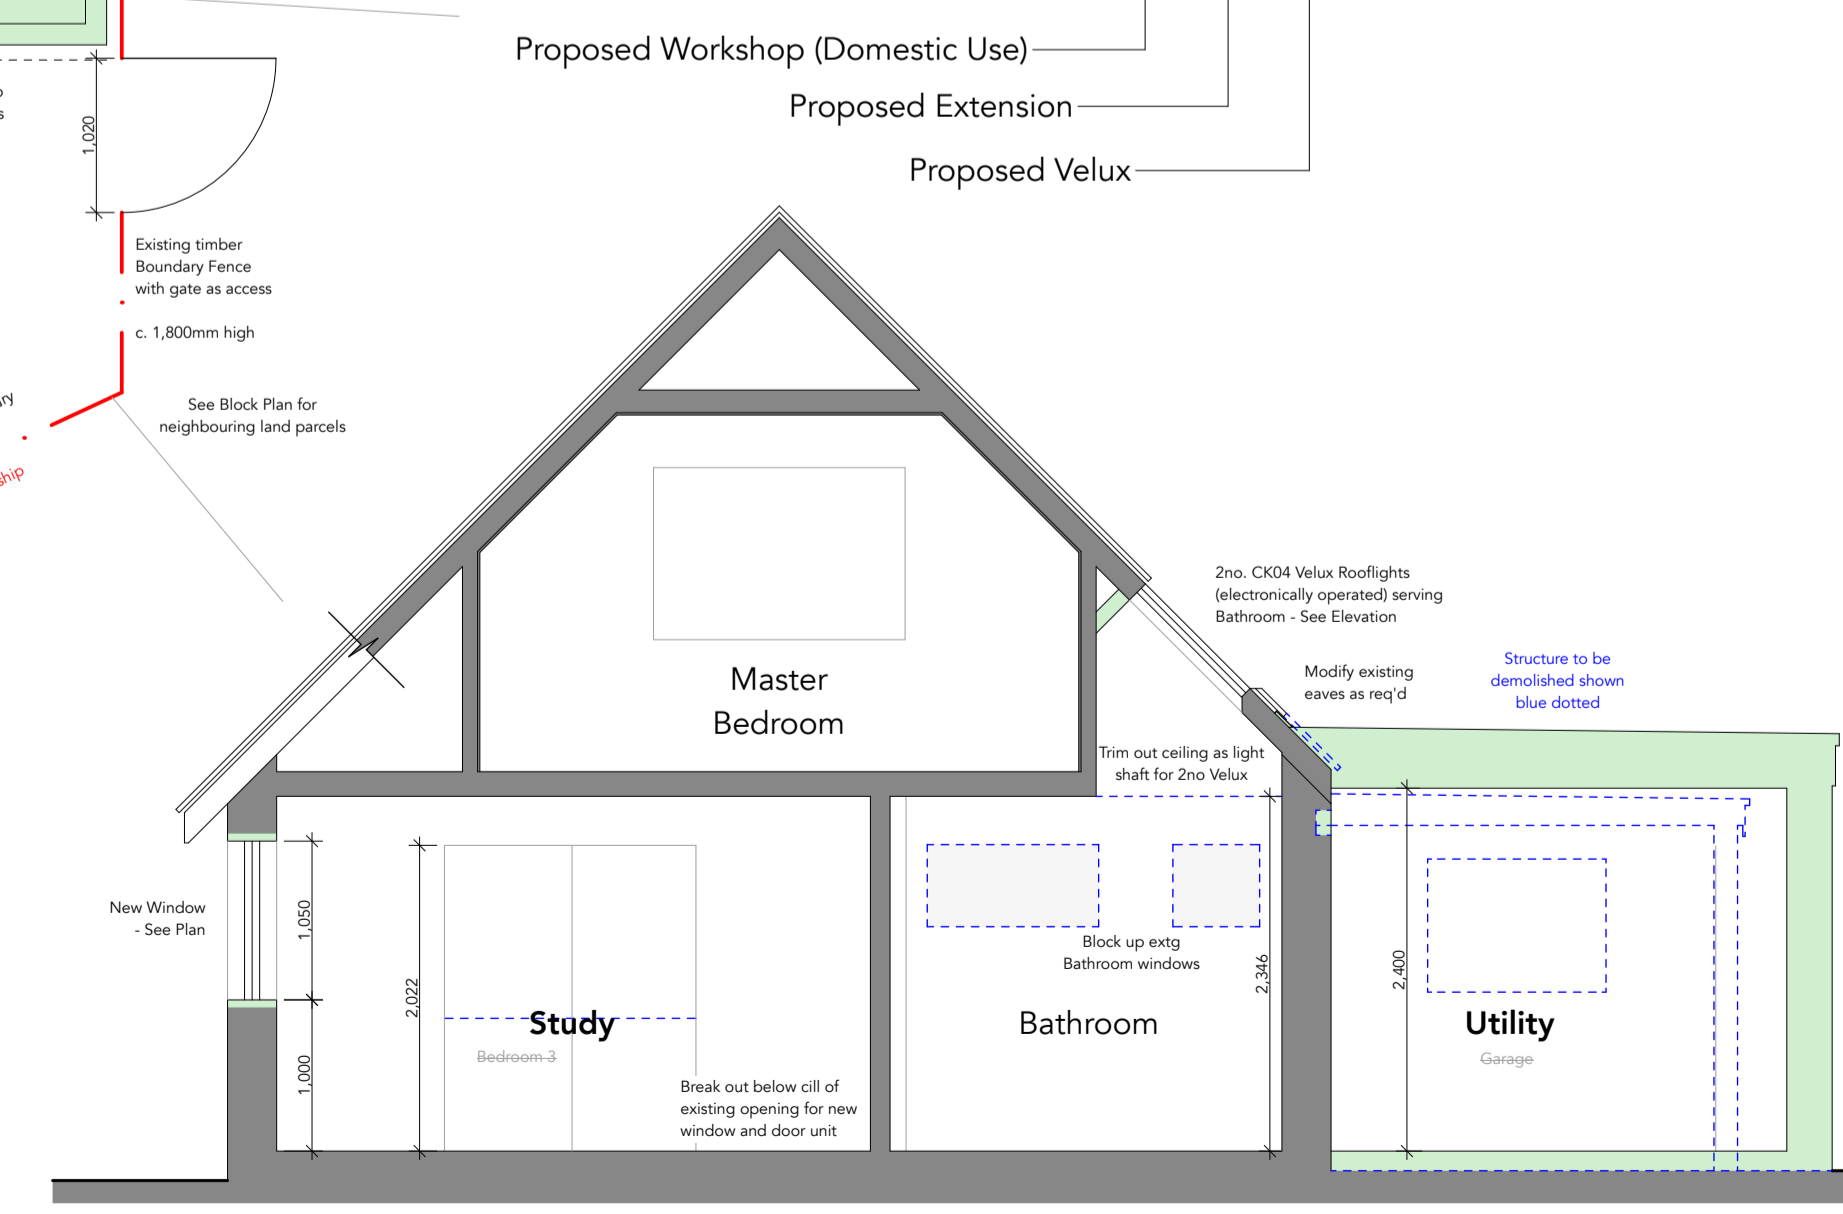

Proposed Section A-A

Scale:- 1:50

JG ARCHITECTURE LTD
Unit 1, Cobo Business Centre
Clos de Salle
Route de Carteret
Castel, Guernsey
GY5 7YX
T 01481 245767
E info@jga.gg
URL www.jga.gg

Project
Proposed extension, alterations and domestic workshop at:
Remora,
Rue Pelouse
Les Prins
Vale
Guernsey
GY6 8HG

Client
Mr & Mrs Hewlett

Drawing title
Planning Application: Proposed Ground Floor & Roof Plan;
Section A-A & B-B; Elevations; Block & Site Location Plans.

Date	October 2020	Drawn	MP
Scale	As noted at A1	Checked	JG
Project no.	2051	Drawing no.	02.01