




**Materials**  
 Roof: Polycarbonate Sheeting  
 Walls: Treated timber cladding  
 Concrete Base walls

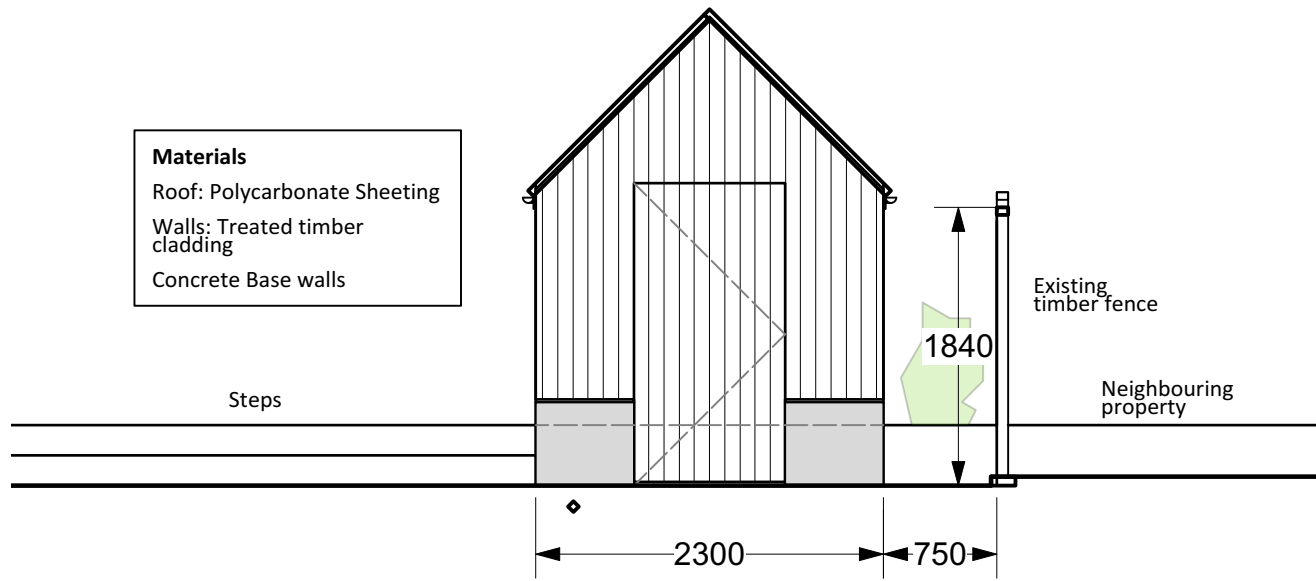


South Elevation

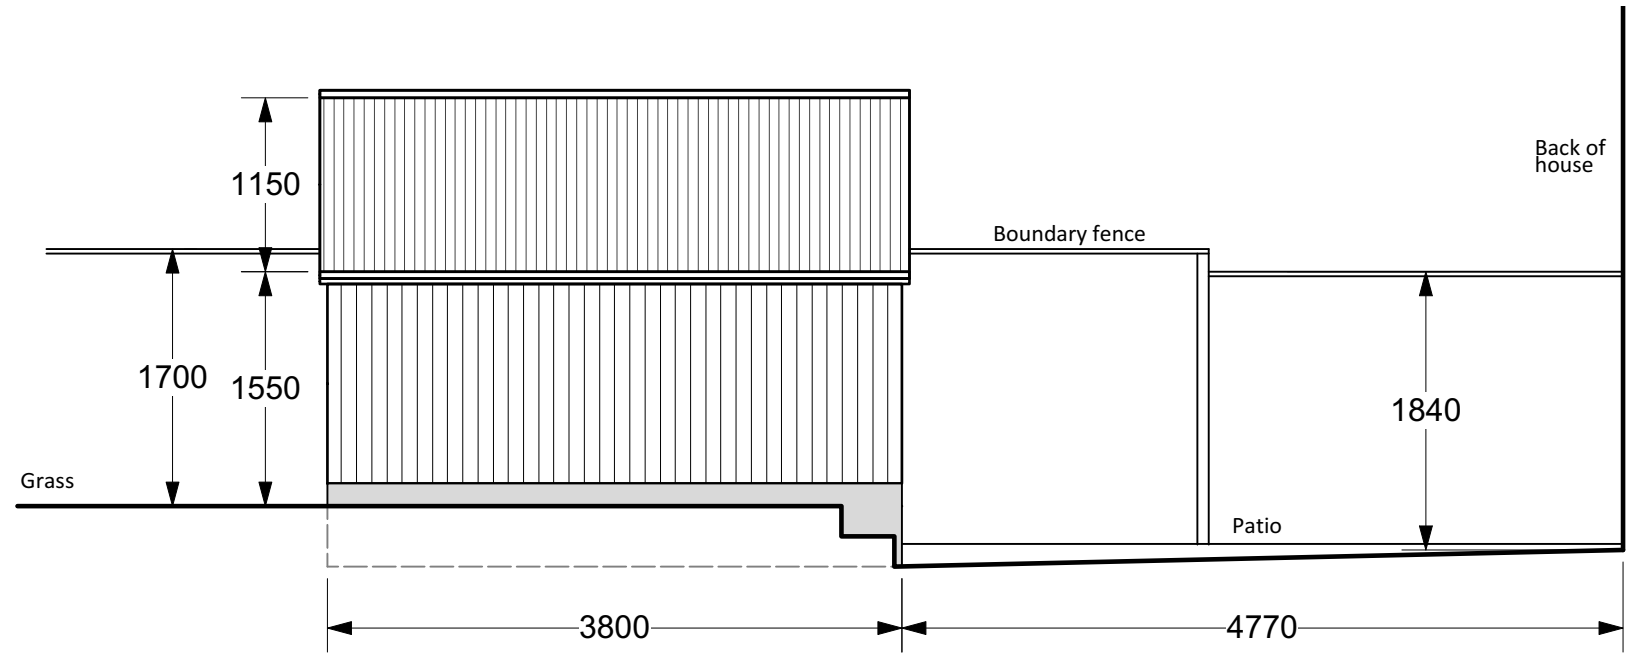

West Elevation

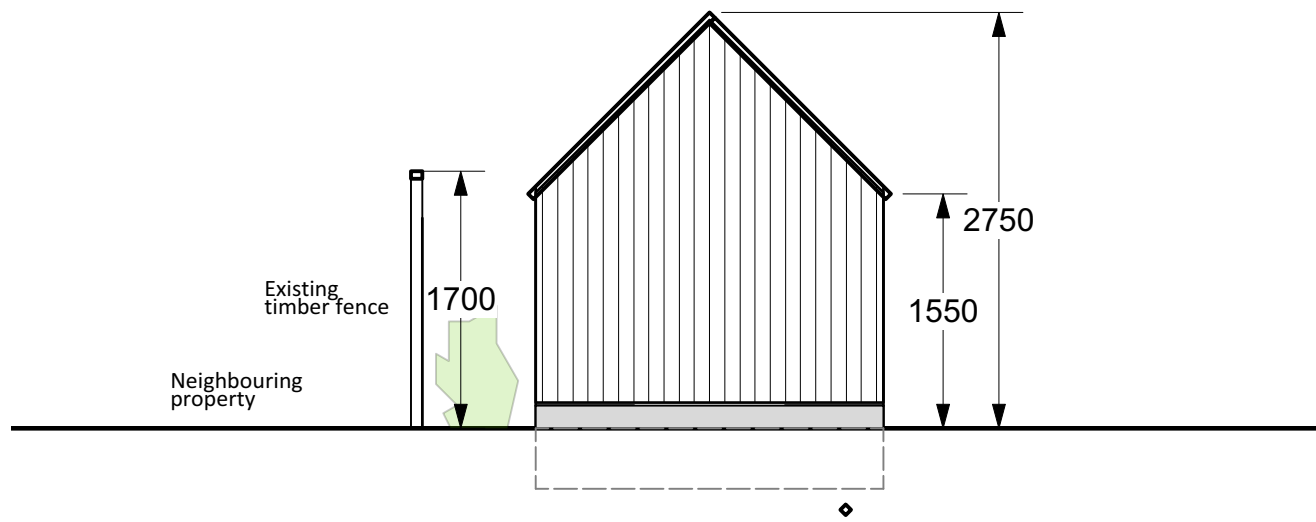

North Elevation

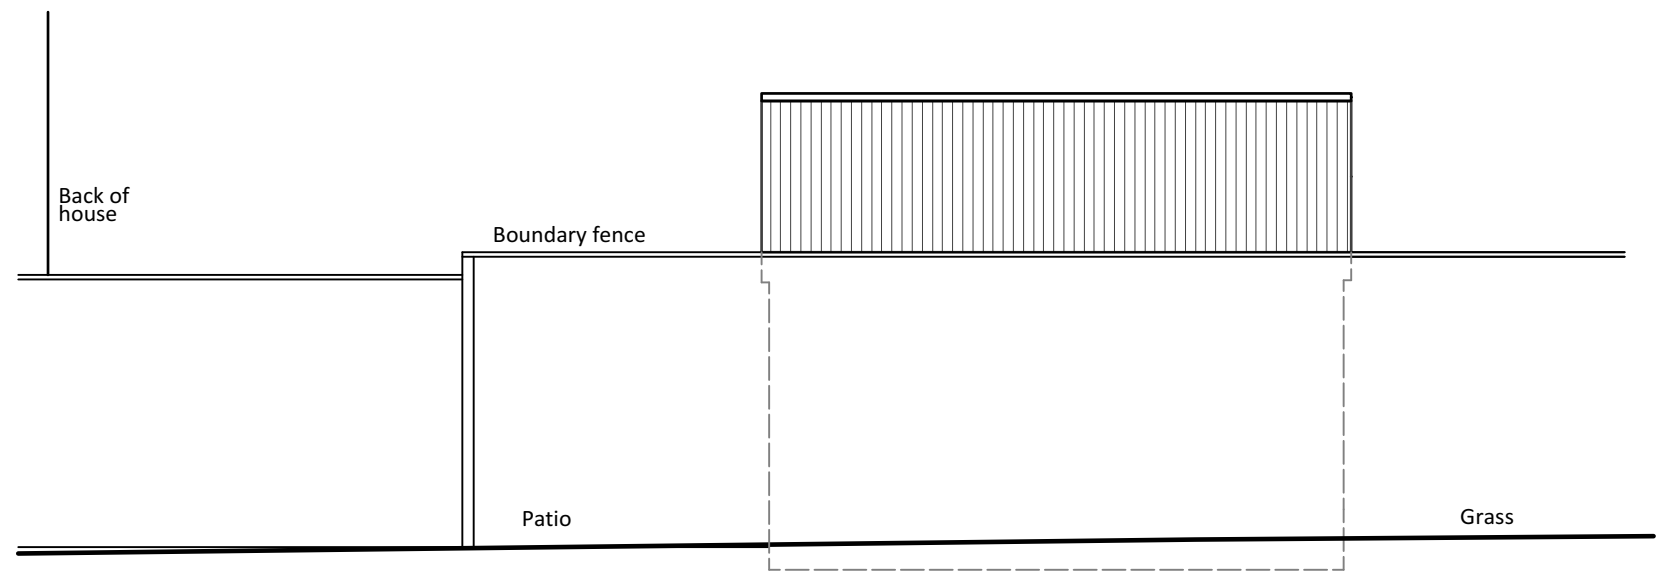

East Elevation

**Address:** 50 Mount Row, St Peter Port, GY11NT

**Project Name:** Proposed Shed

**Drawing Name:** Elevations

**Scale:** 1/50 @ A3

**Date:** October 2020

**Drawing No:**

**B3**