




NORTH WEST ELEVATION.

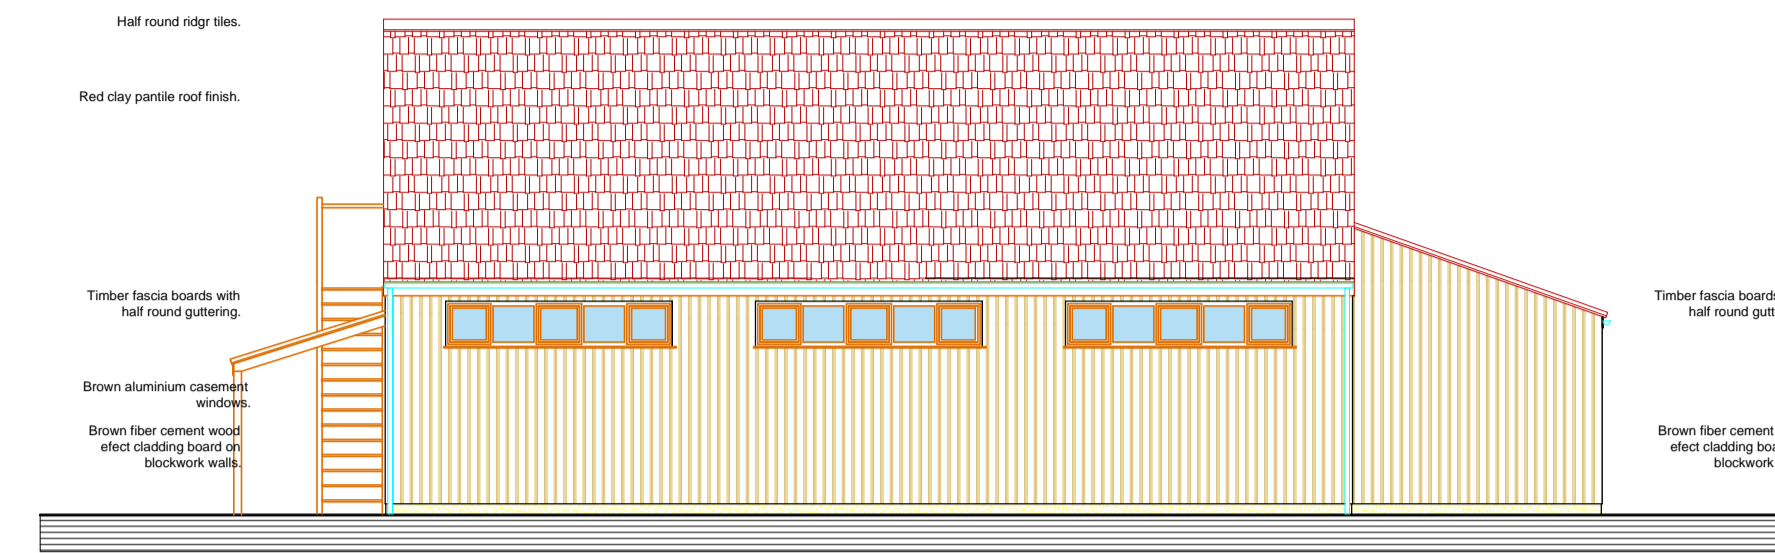


SOUTH EAST ELEVATION.

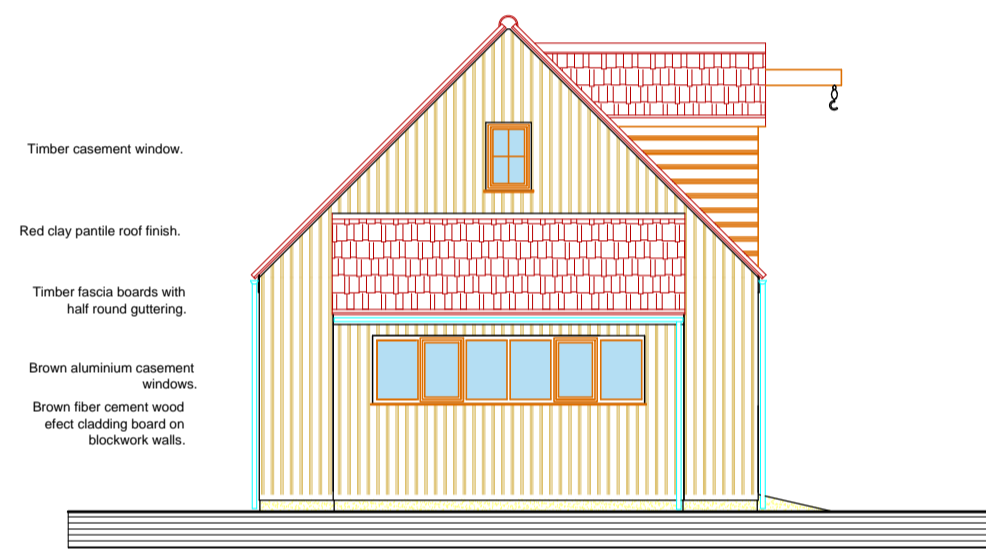

NORTH EAST ELEVATION.

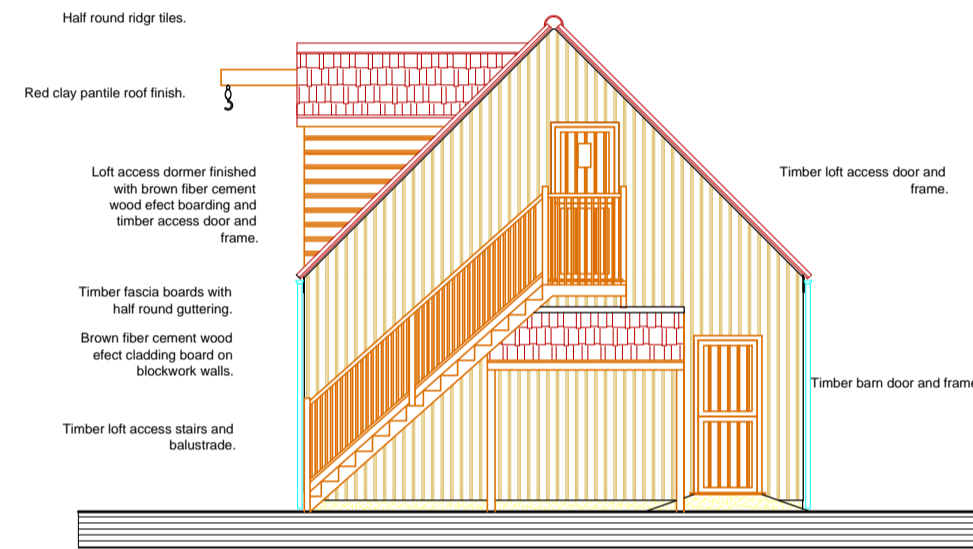


SOUTH WEST ELEVATION.

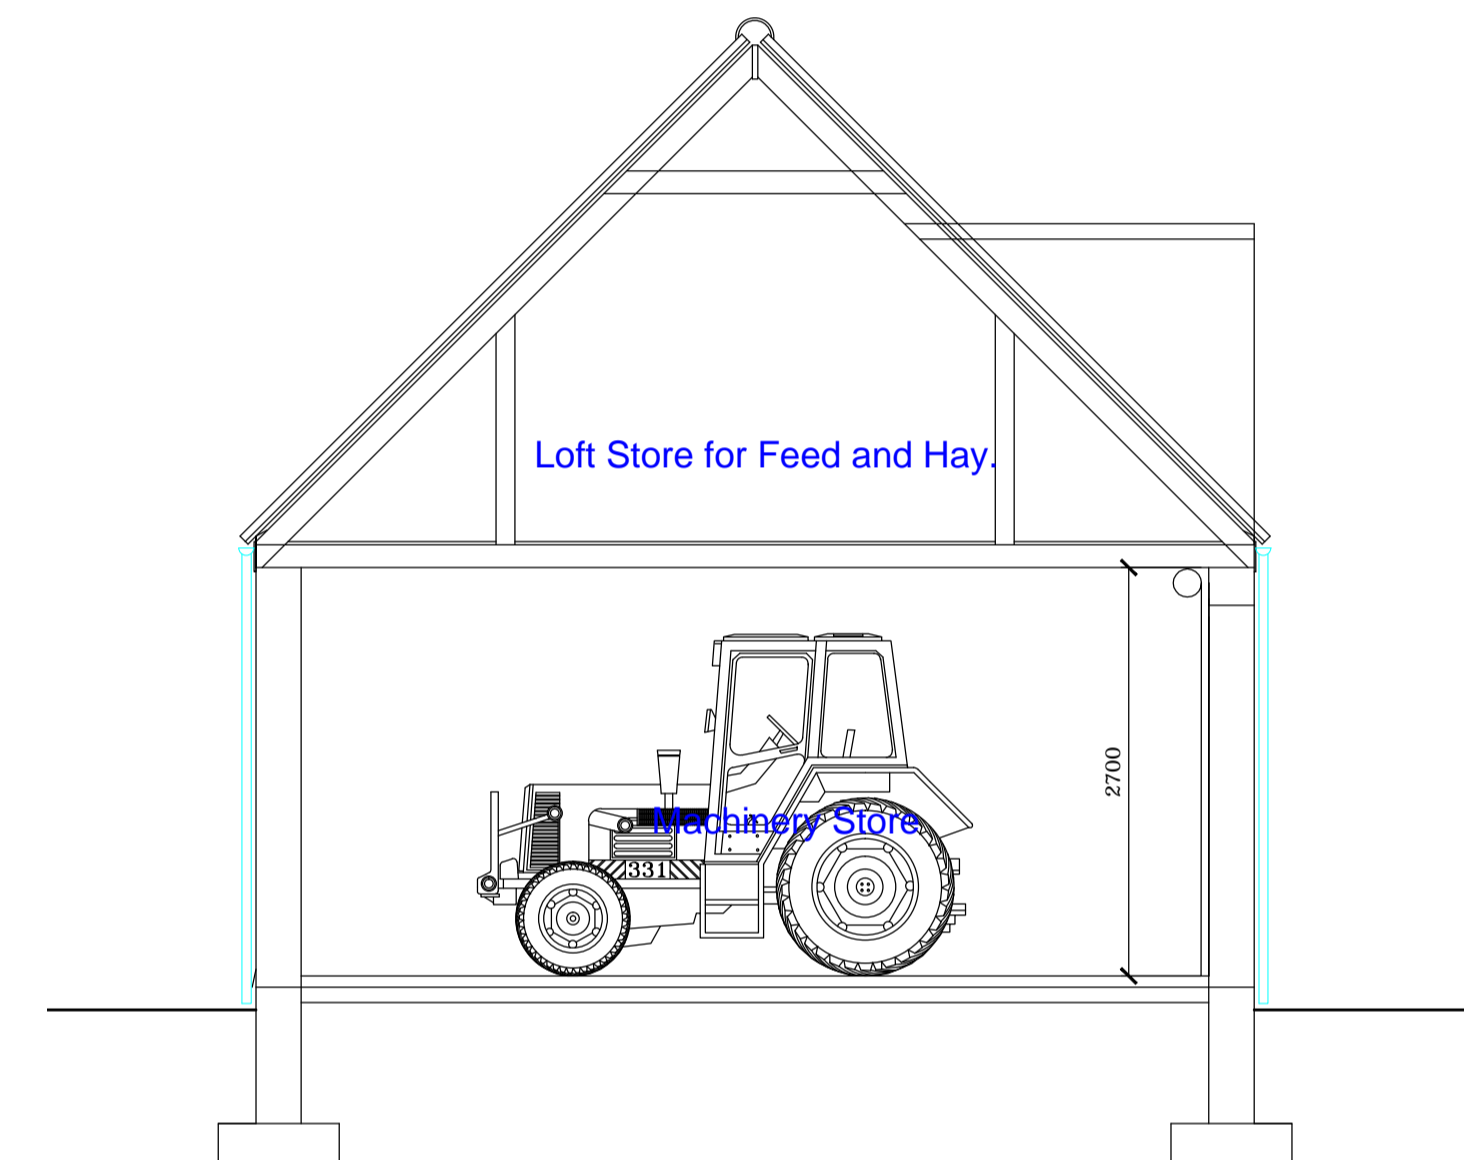


TYPICAL SECTION.

Chris Workman & Co. Ltd.
FOR APPROVAL
 NOT TO BE USED FOR CONSTRUCTION

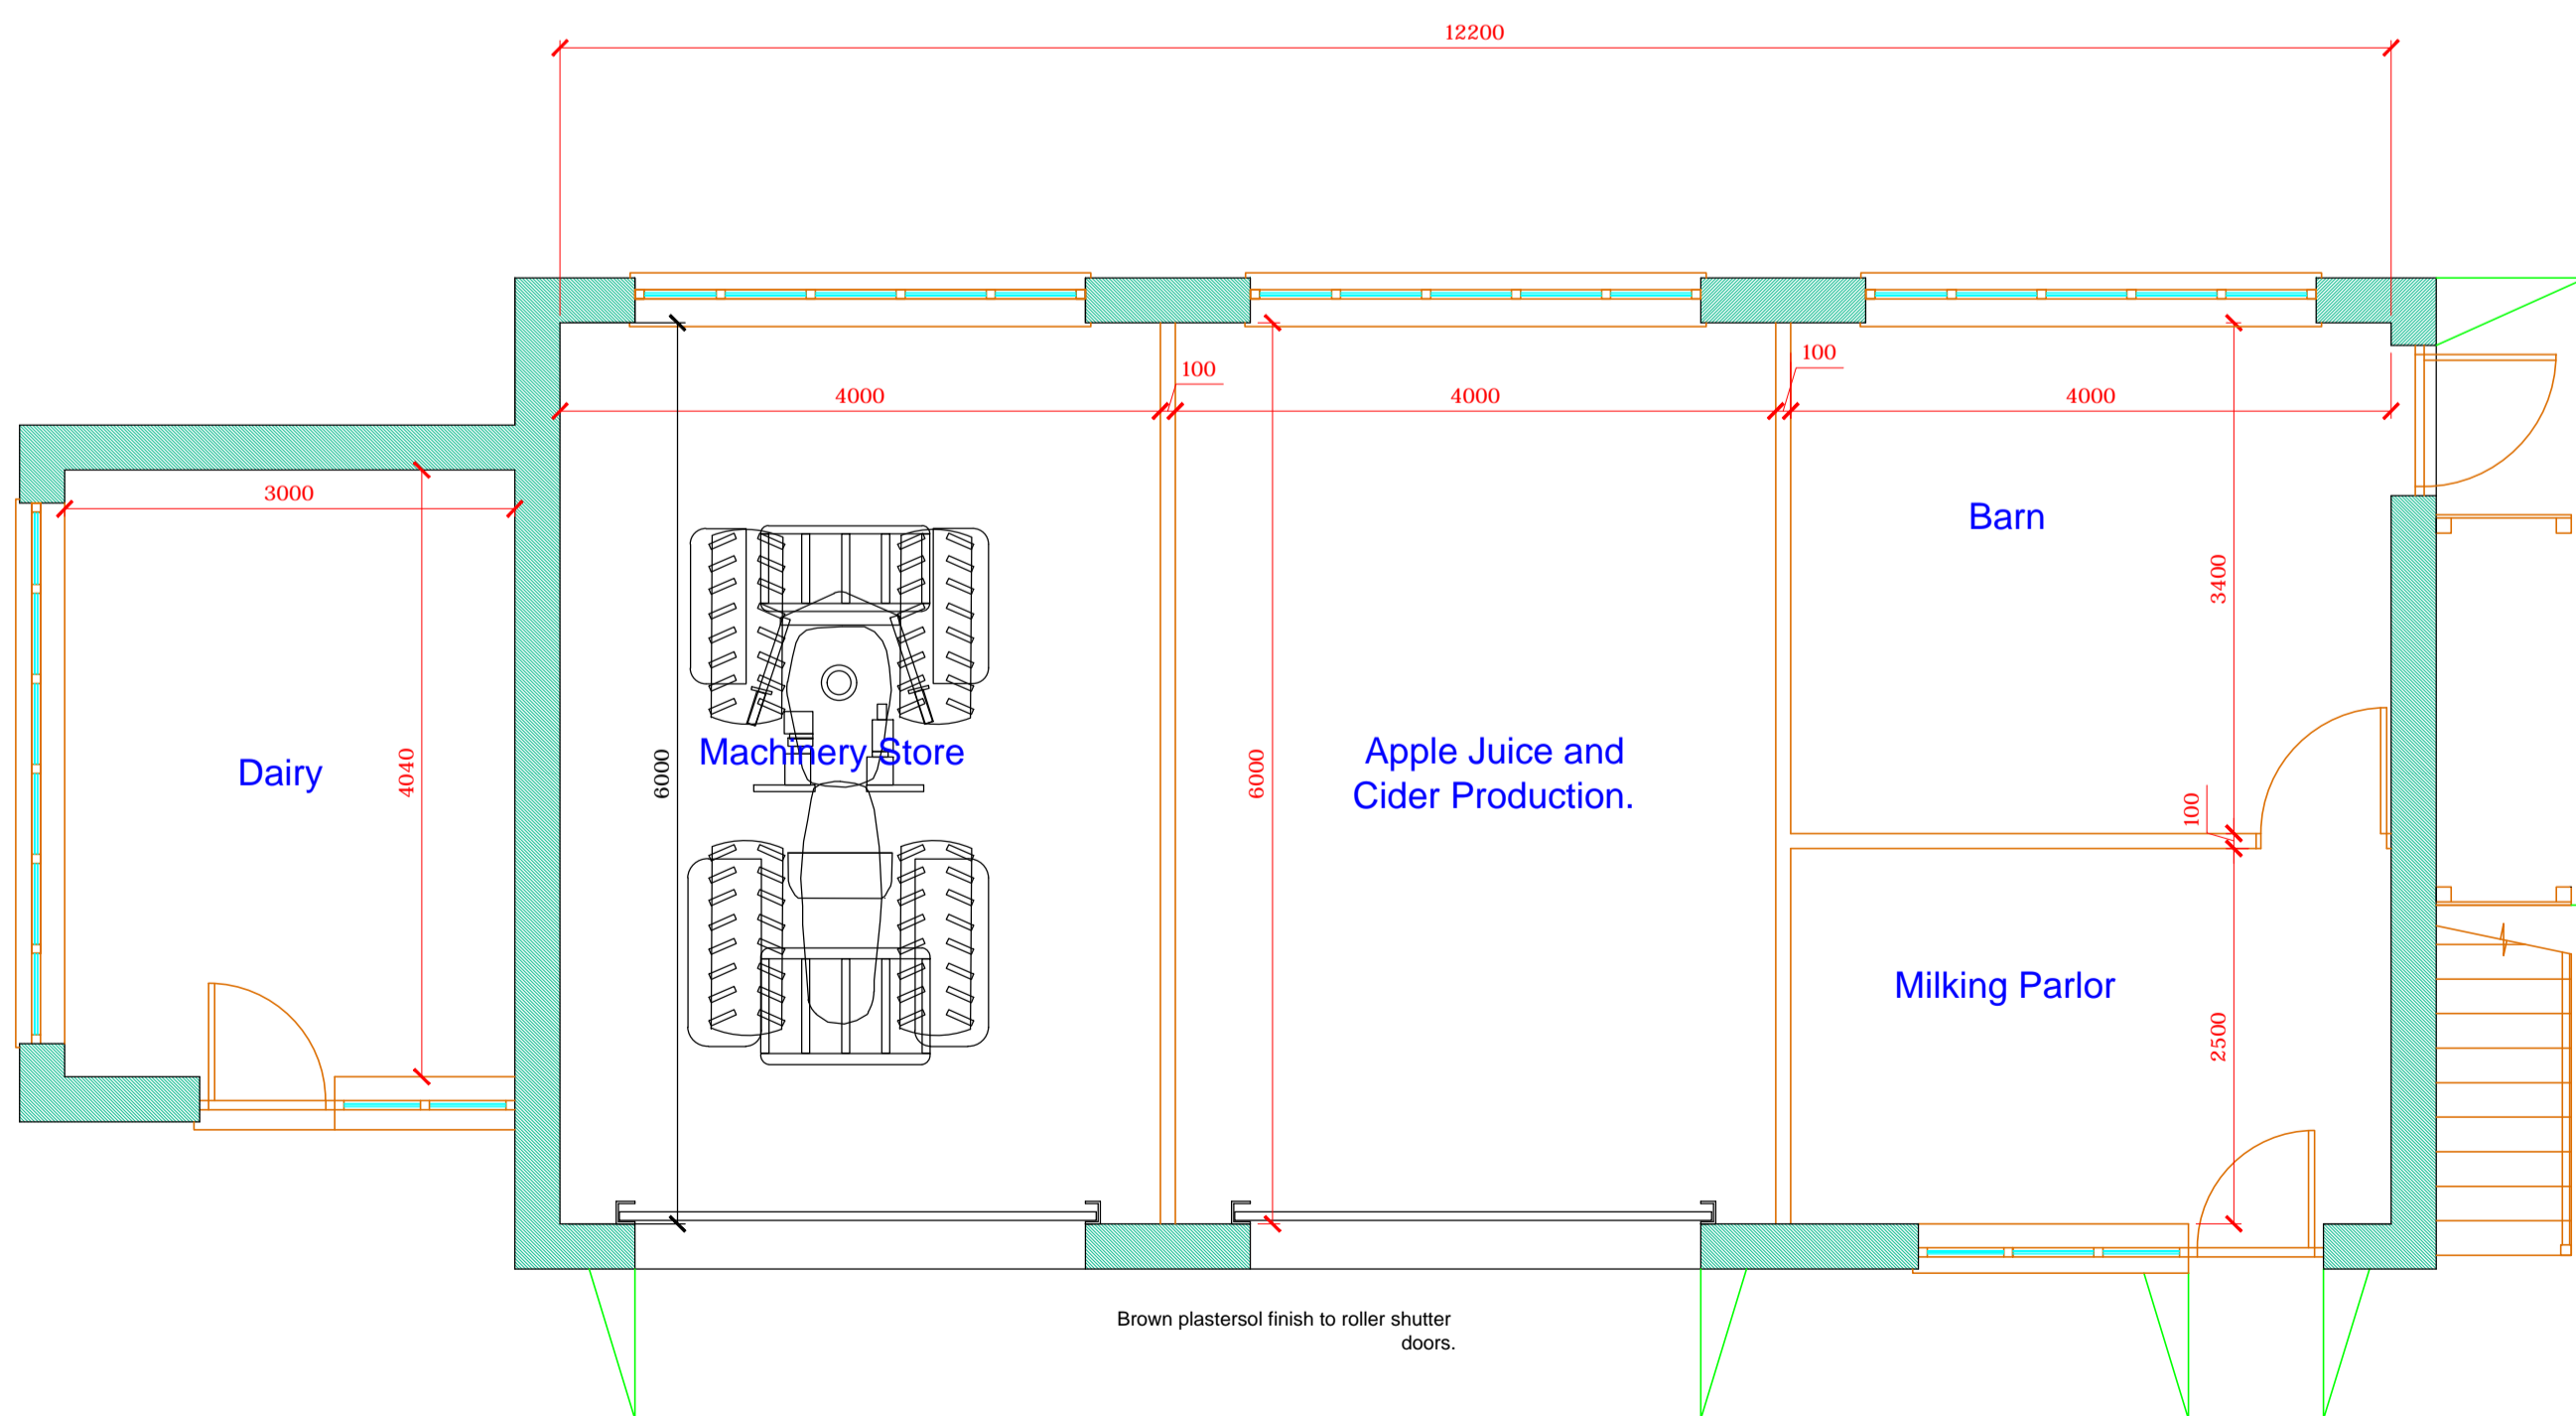

GROUND FLOOR PLAN.

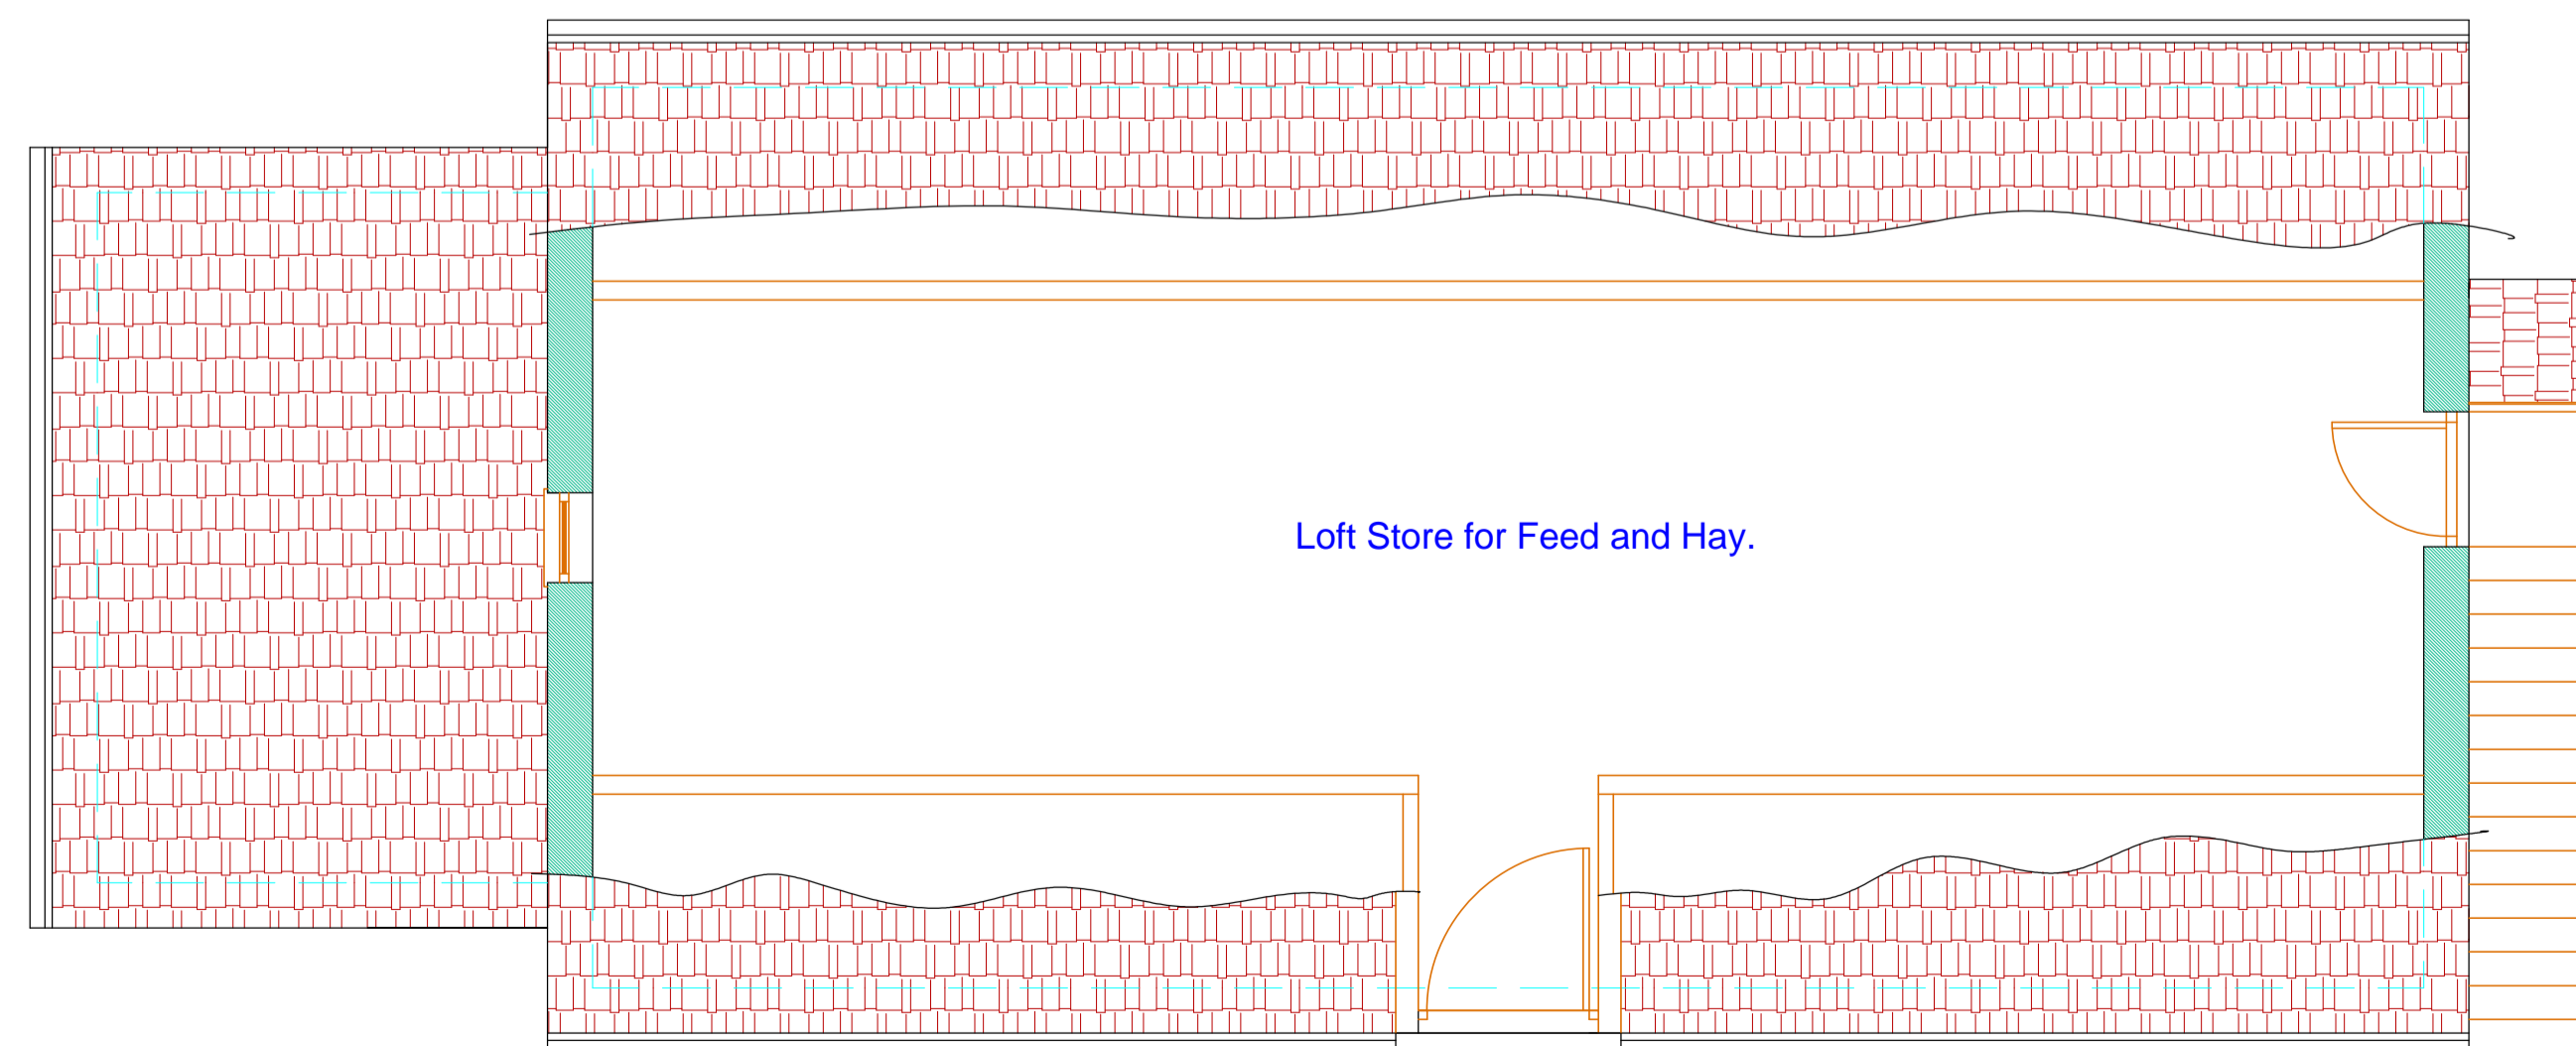

LOFT FLOOR PLAN.

REV.	REMARKS.	DATE

Chris Workman & Co Ltd.
 Chartered Architectural Technologists
 Chartered Surveyors
 Architecture . Planning
 Design . Surveying

PROJECT:
Proposed Erection of Agricultural Store :
 Miellette Vinery,
 Miellette Lane,
 Vale,
 Guernsey

CLIENT:
Mr L Van Katwyk.

SIGNED: _____ DATE: _____

DRAWING:
Planning Application Drawing.
 Scheme No.2
 Elevations and Floor Plans.

SCALE: 1:100 & 1:50 DRAWN: Chris Workman DATE: 14th October 21

JOB No. **LVK:19:30** DRAWING No. **03** REVISION: _____