



- Proposed finishes:**
- Slate roof covering
 - Grey ridge tiles
 - Stone/ Granite
 - Grey windows / doors
 - Oak frame and fascia boards

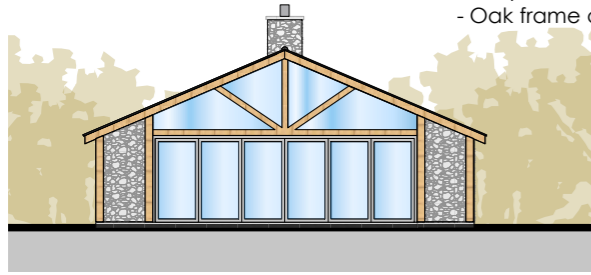


East Elevation
(scale 1:200)

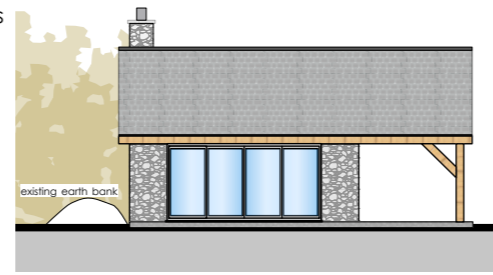


South Elevation


- Proposed finishes:**
- Slate roof covering
 - Grey ridge tiles
 - Stone/ Granite walls
 - Grey aluminium windows / doors
 - Oak frame and fascia boards

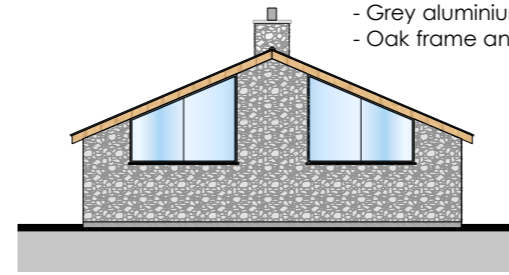

West Elevation

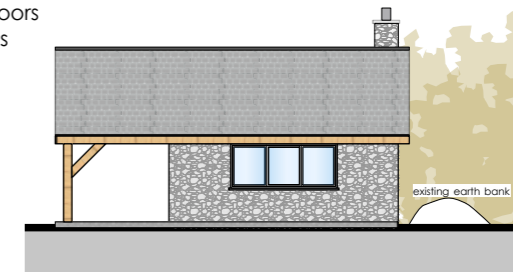

North Elevation

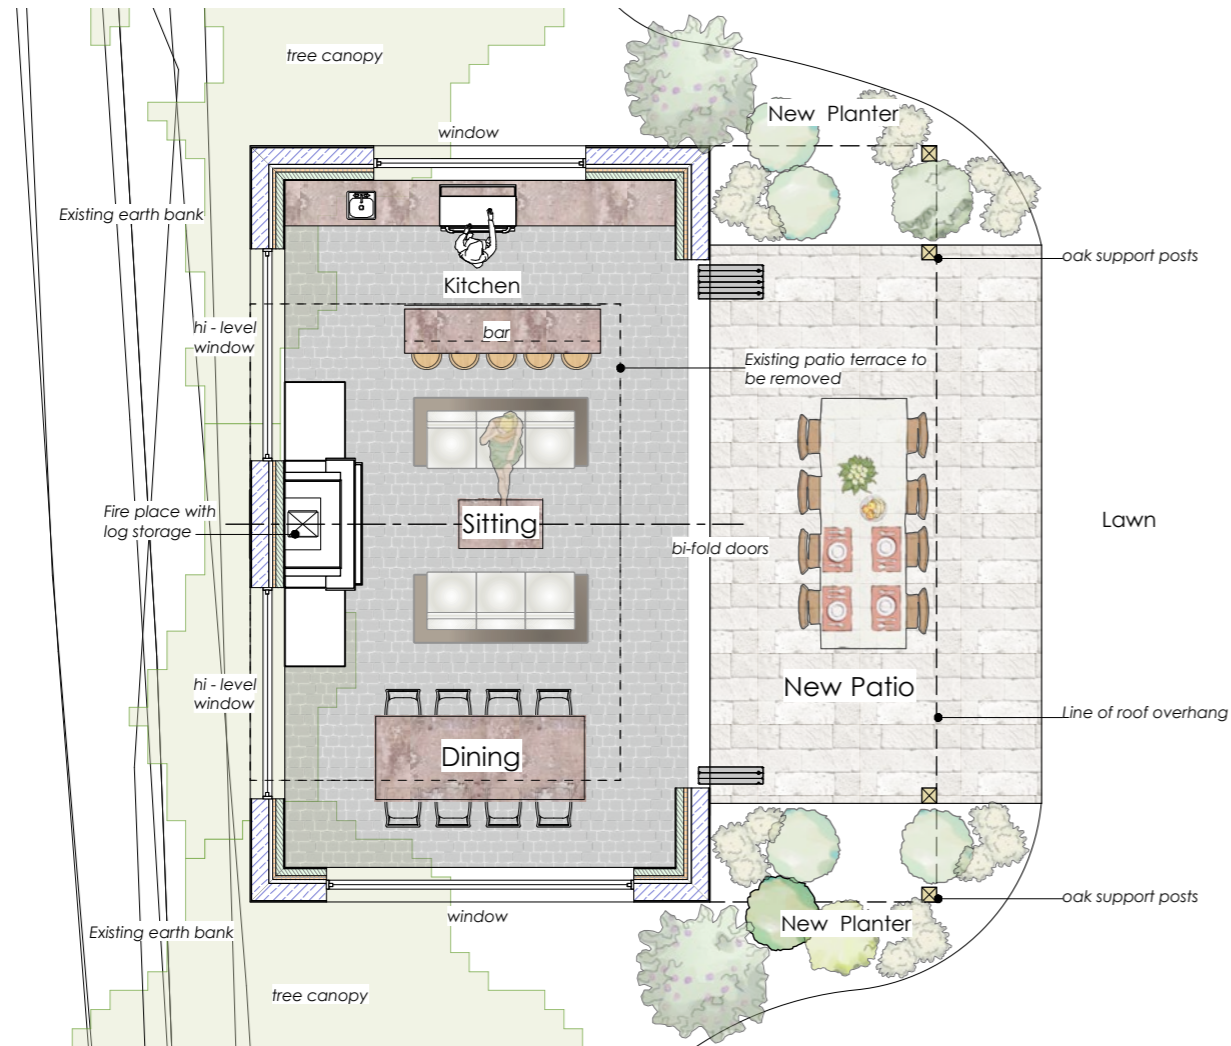

Proposed Floor Plan
(scale 1:100)

220 C-03

Planning Application
Proposed pool House

Scale @ A3: **AS NOTED**
Date: **09/10/20**
Drawn: **RLR**



ARCHITECTURE
E: INFO@THEDRAWINGROOM.GG
T: 01481 756173 • M: 07781 448361
NOBLE HOUSE, LES BAISSIERES
ST PETER PORT, GUERNSEY, GY1 2UE