


Proposed First Floor Plan

Scale 1:100

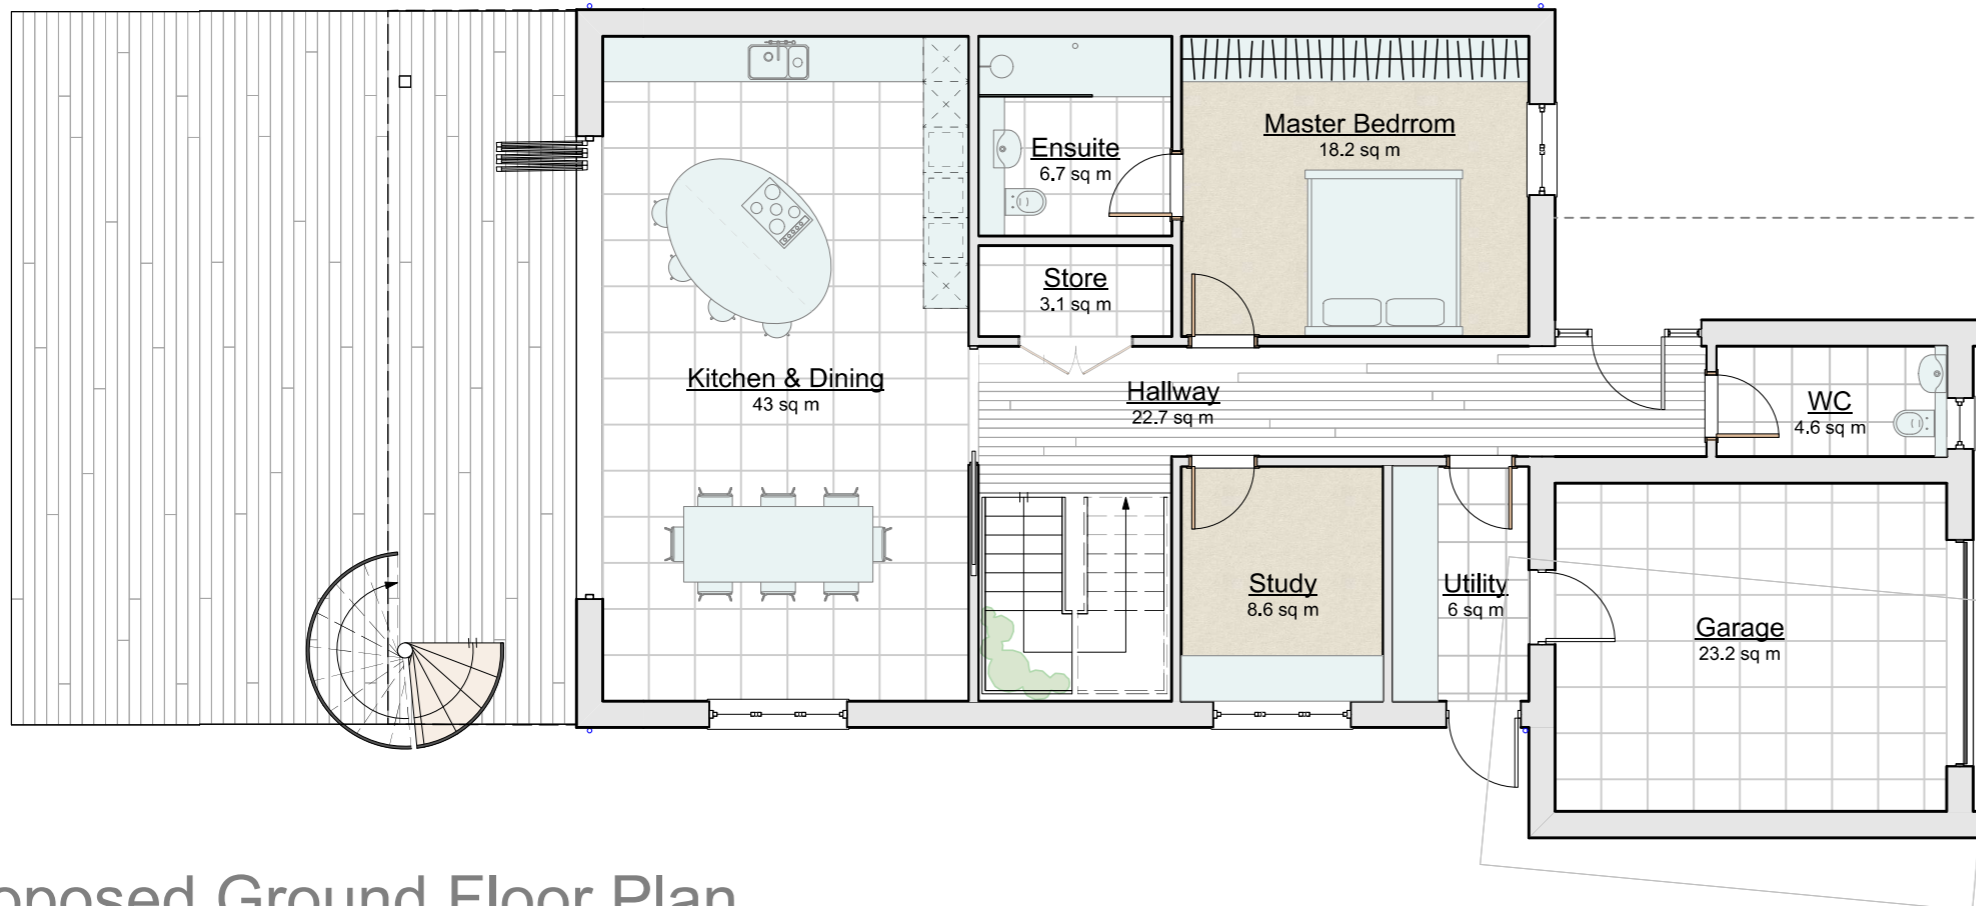

Proposed Ground Floor Plan

Scale 1:100

LETTER	DATE	DESCRIPTION	DRAWN



No. 1 Jubilee Terrace, South Esplanade, St Peter Port, Guernsey, GY1 1AH

contact@drp.co.gg
01481 727738

CHARTERED ARCHITECTS ■ CHARTERED SURVEYORS ■ INTERIOR DESIGNERS

Client
Mr. & Mrs. Grant

Project
**Proposed Demolition and Rebuild
Rue Des Saline, St Peters, Guernsey.**

Drawing Number

Drawing Revision

2543 SK - 03