


DISCLAIMER

A full and accurate measured survey has not been undertaken by Concorde BGW at this site. This drawing has been produced from information provided by others. Any dimensions indicated are for information only and must be checked on site prior to the commencement of any works


This drawing, design & all information contained herein remains the sole copyright of CONCORDE BGW & reproduction in any form is strictly forbidden unless permission is obtained in writing.

NOTES:
 - Do not scale from this drawing, all dimensions must be checked on site. The contractor must verify all site dimensions, drawings, details & specifications. Any discrepancies must be reported to CONCORDE BGW prior to any commencement of work.
 - Figured dimensions to take preference over those scaled.
 - All specified items are to be installed in accordance with the manufacturers recommendations & instructions.


© Copyright

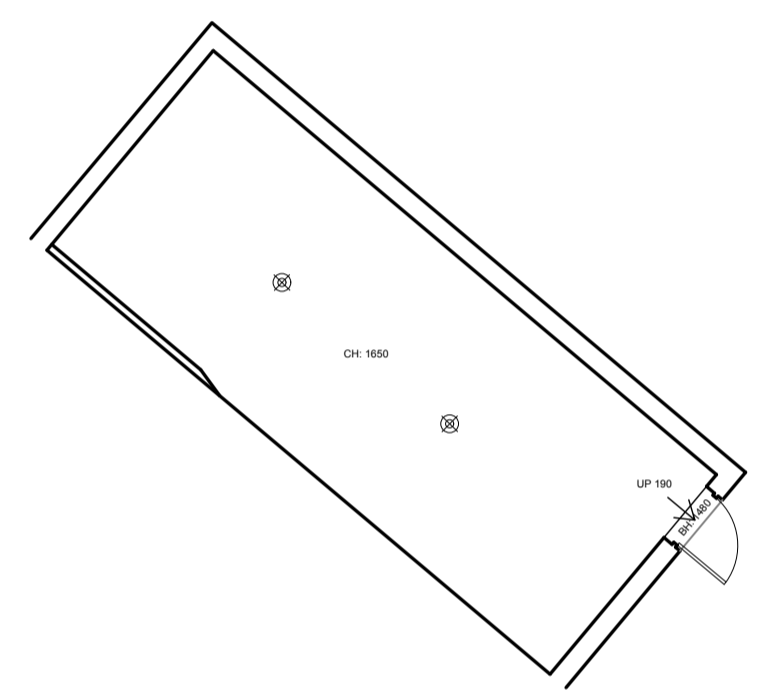

Existing Lower Ground Floor Plan
Scale 1:100

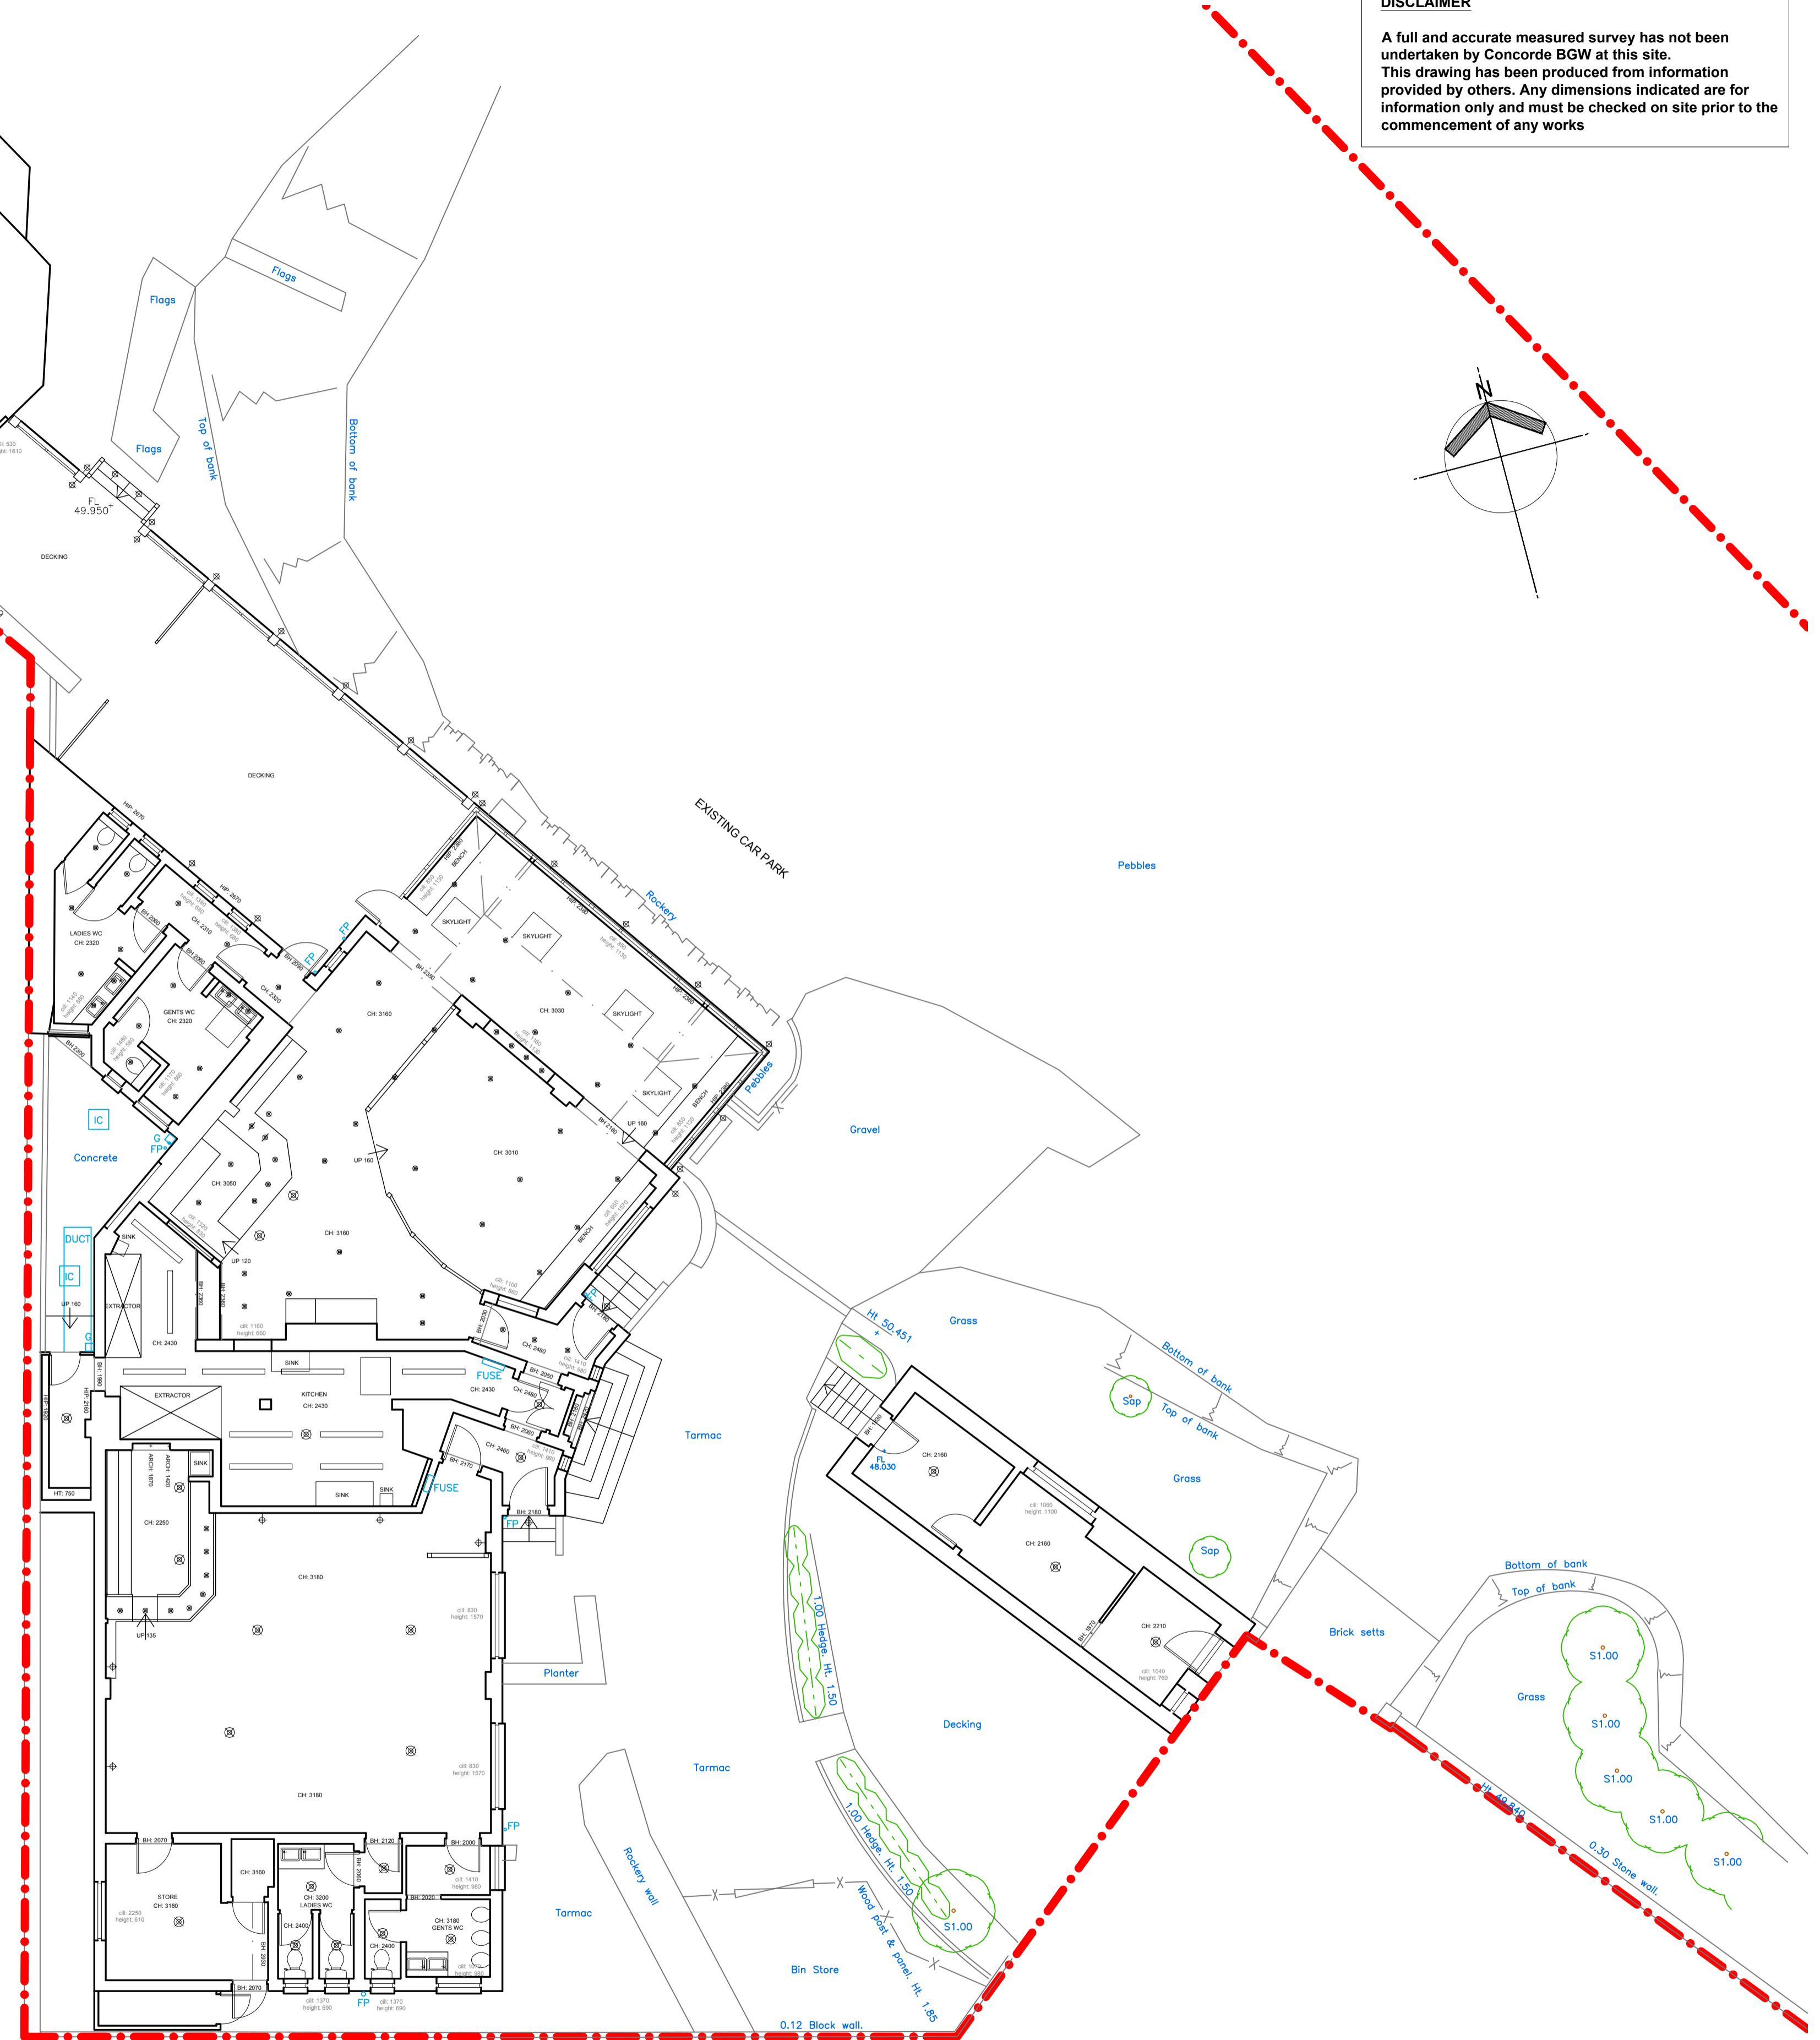

Existing Ground Floor Plan
Scale 1:100

 

Rev: A 04.06.20 JAC Site plan added.

Rev: Date: Init: Note: © Copyright

Stage: **PLANNING**

Client: **LIBERATION GROUP**

Project address:
**LE HOUMET
 GRAND HAVRE,
 GUERNSEY
 GY6 8JR**

Title: **EXISTING GROUND FLOOR PLAN**

Scale: 1:100 Dwg size: A1

Drawn by: ND Date: NOV 19

Drawing no: 4192-01-02 Rev: A

**CONCORDE
 BGW GROUP**

London
 Unit 114
 Screenworks
 22 Highbury Grove
 N5 2EF

Doncaster
 Palmer Street
 Hyde Park
 Doncaster
 DN4 5DD

Nottingham
 Unit 3, The Glade
 Business Centre
 Forum Road
 Nottingham
 NG5 9RW

01302 361 024 concordebgw.com