




Existing Location Plan  
Scale 1:1250



Existing Block Plan  
Scale 1:200




Existing Site Plan  
Scale 1:100

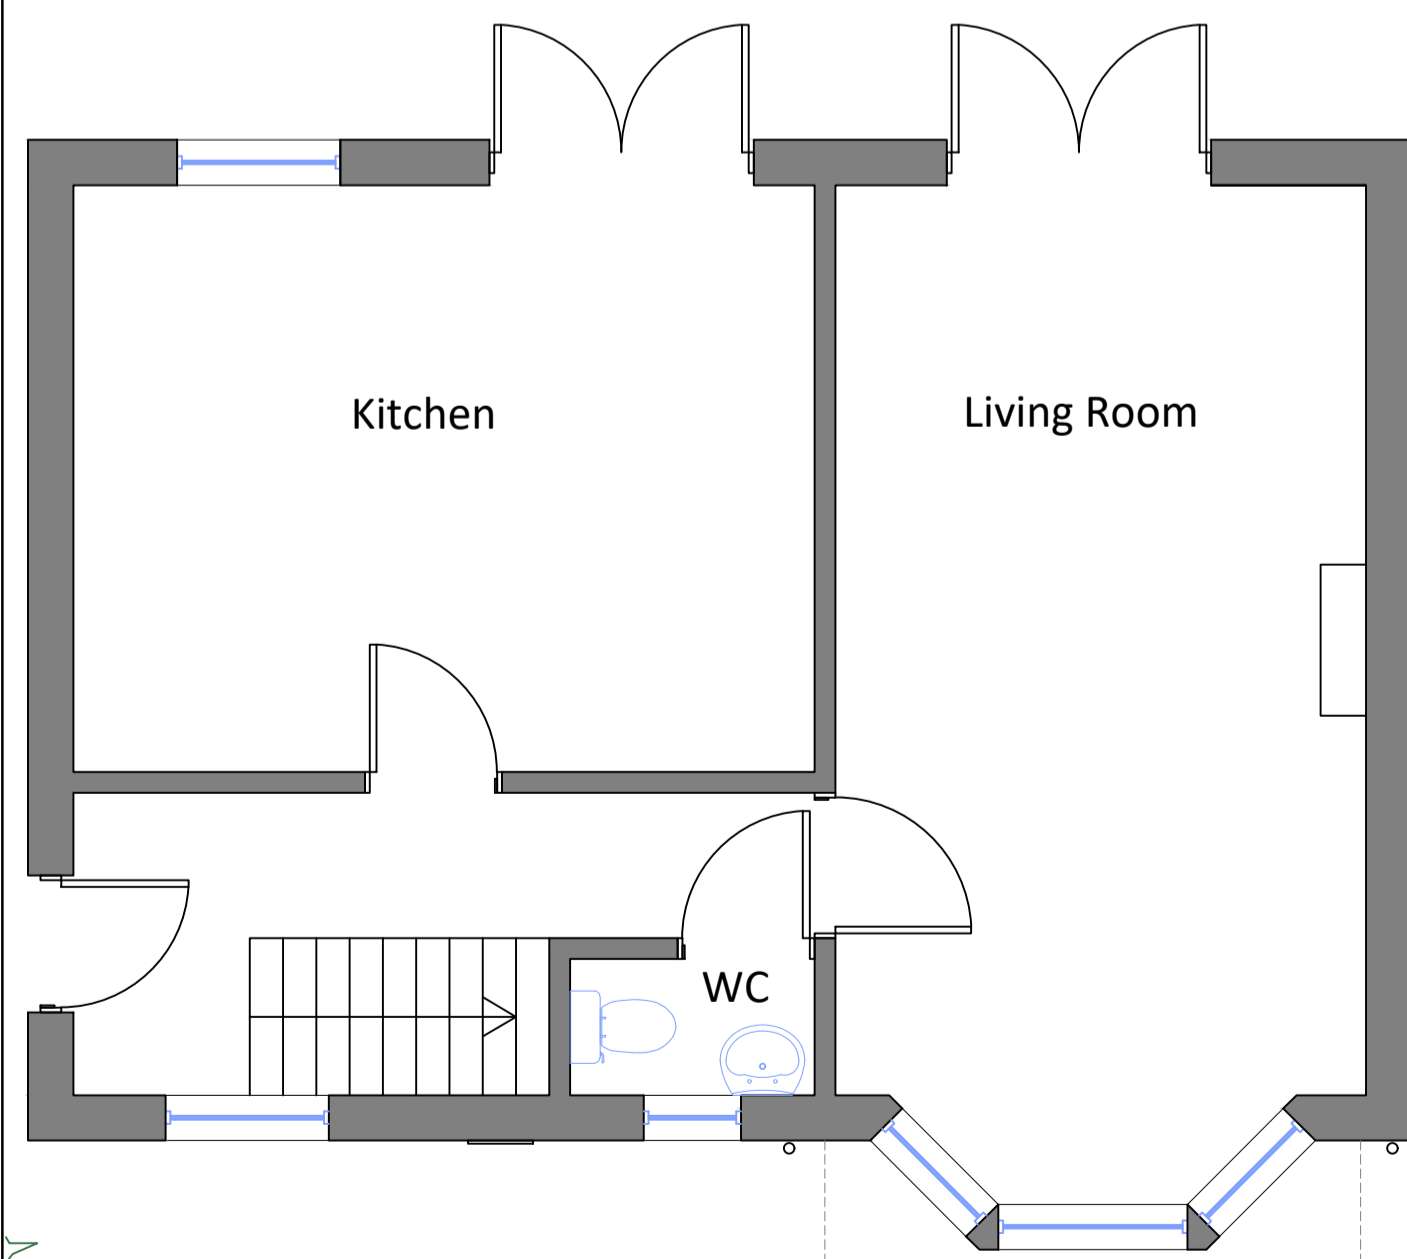


Existing Ground Floor Plan  
Scale 1:50



Existing West Elevation  
Scale 1:50

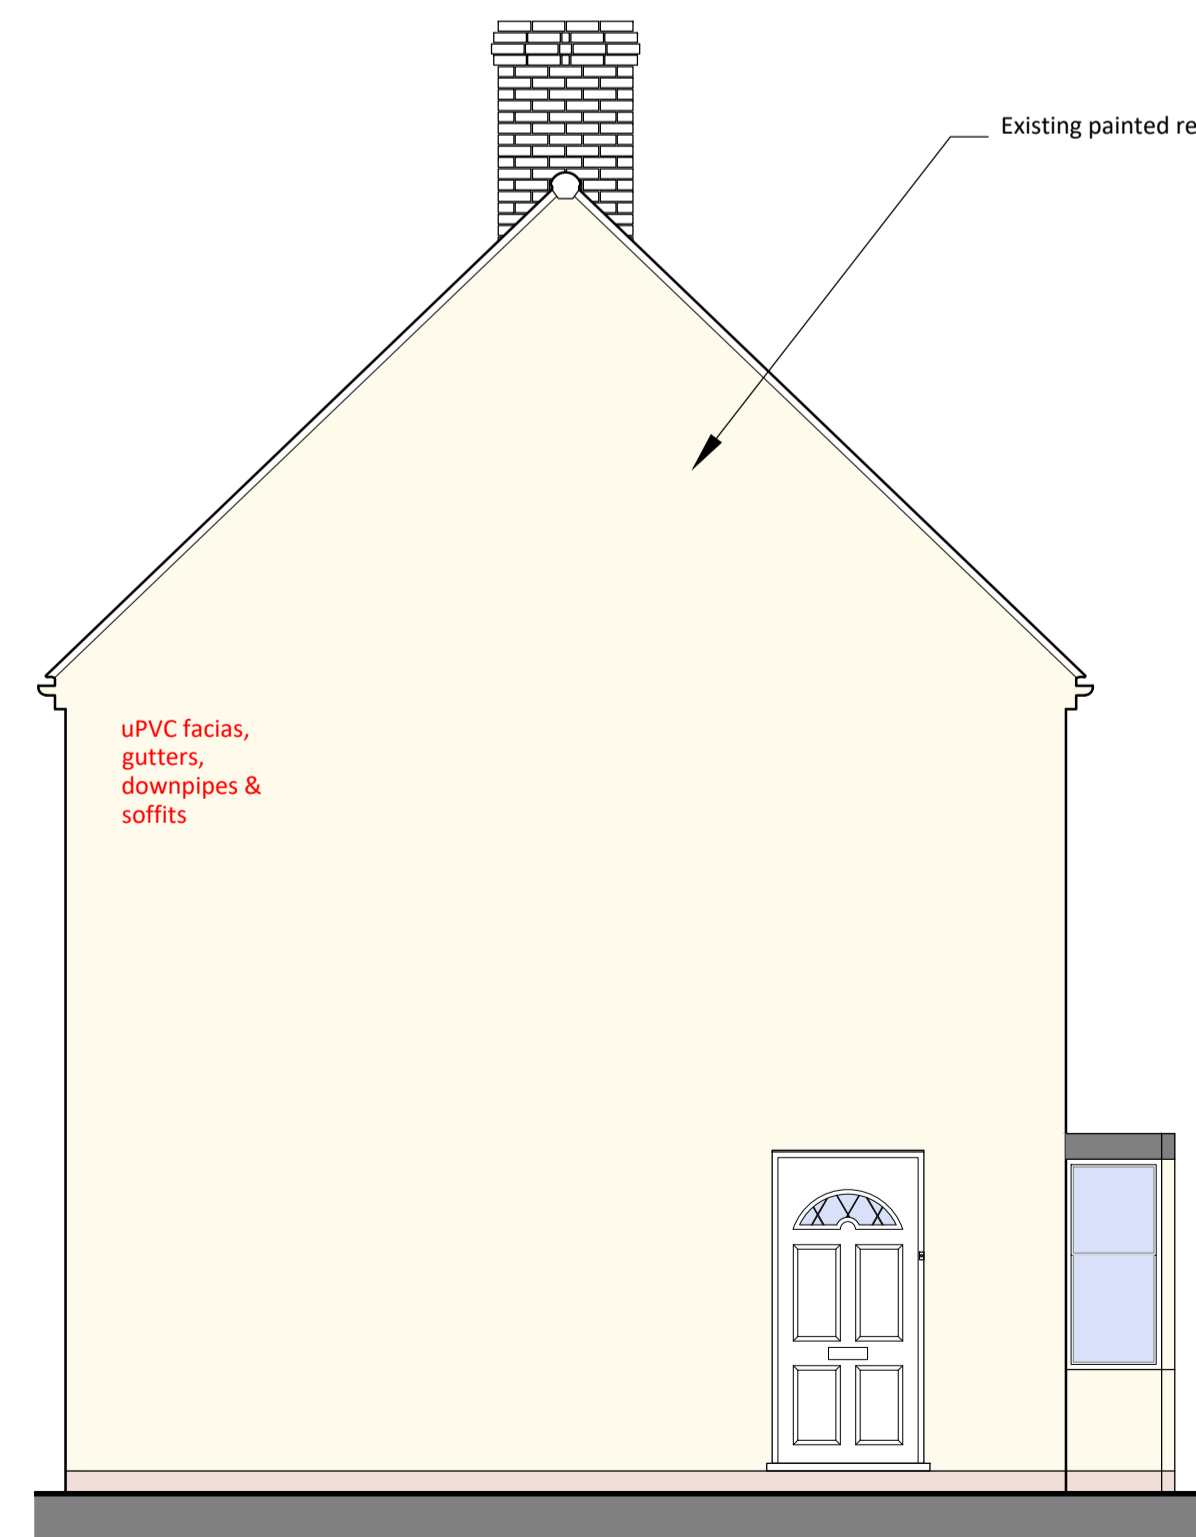

Existing North Elevation  
Scale 1:50

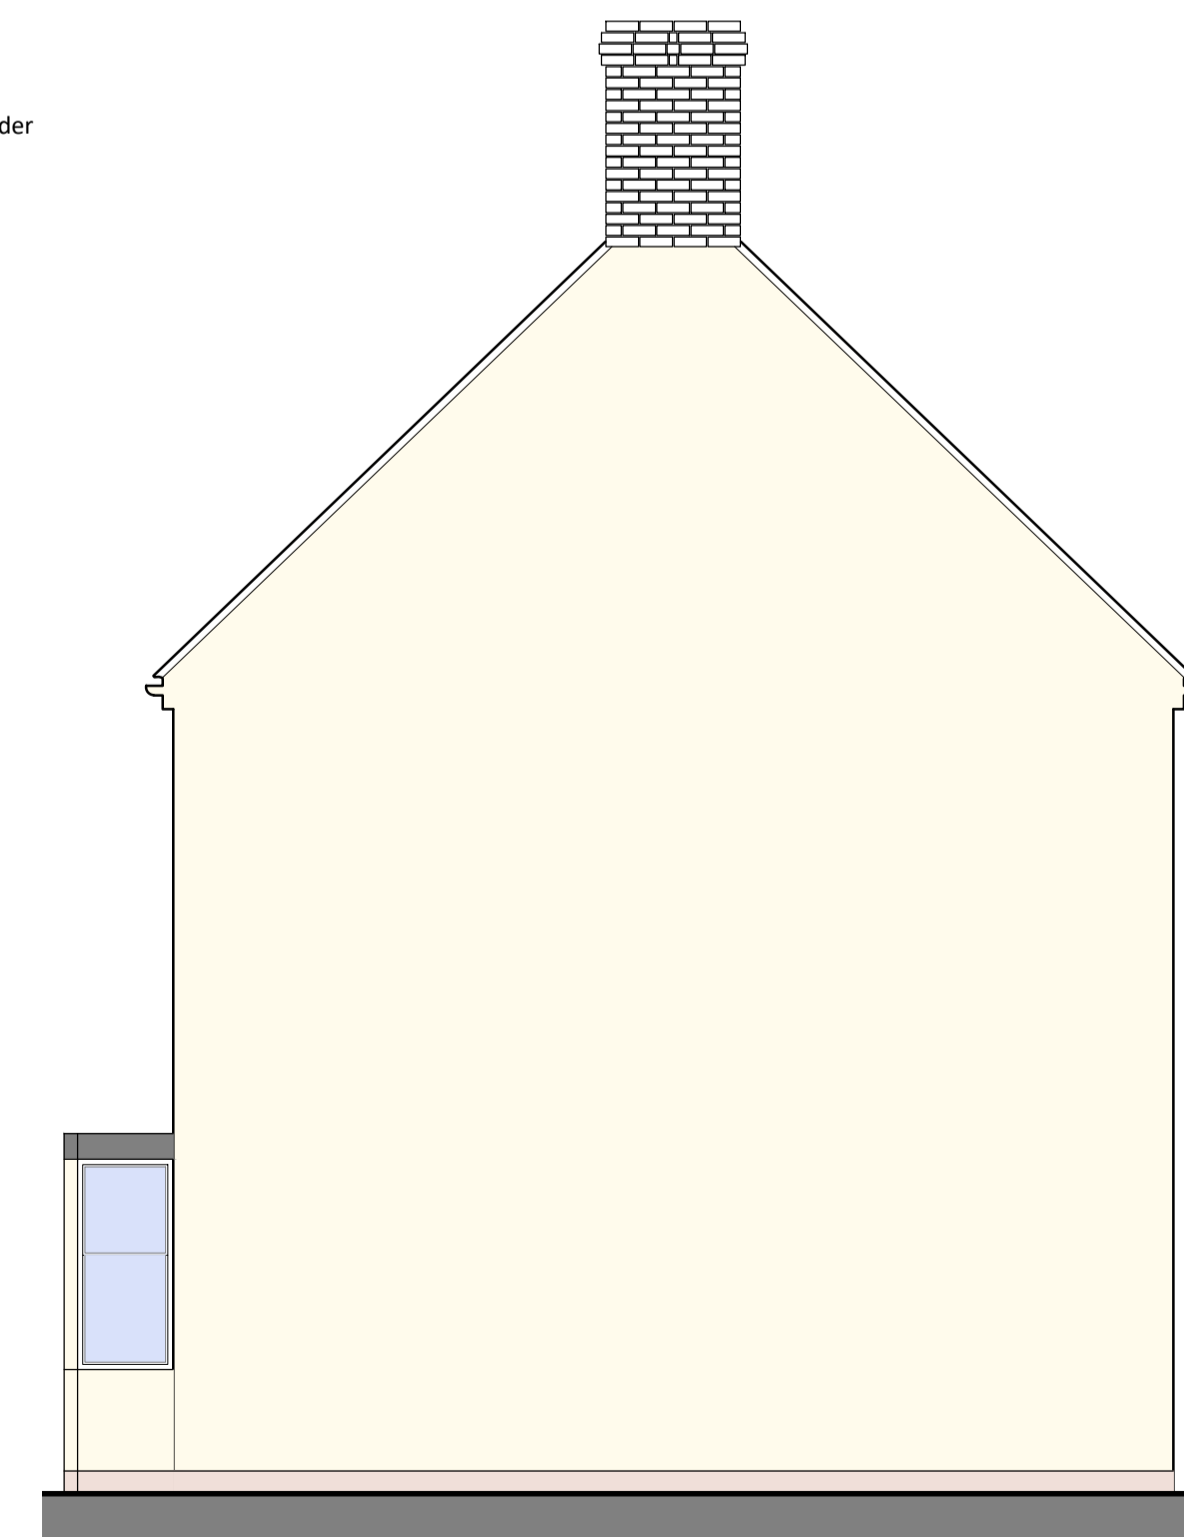

Existing South Elevation  
Scale 1:50

REVISION DATE

A: Areas of proposed development identified on block plan 16/11/2020



PROJECT  
Proposed Sun Room Extension and Additional Parking Space at Kaikala

TITLE  
Existing Location Plan, Block Plan, Site Plan, Ground Floor Plan and West Elevation

DRAWING NUMBER	REVISION
G4544 01 01	A

SCALE  
1:50, 1:100, 1:200, 1:1250

DATE  
29/06/2020

DRAWN BY  
JR