


N
W E S
Block Plan scale 1:500

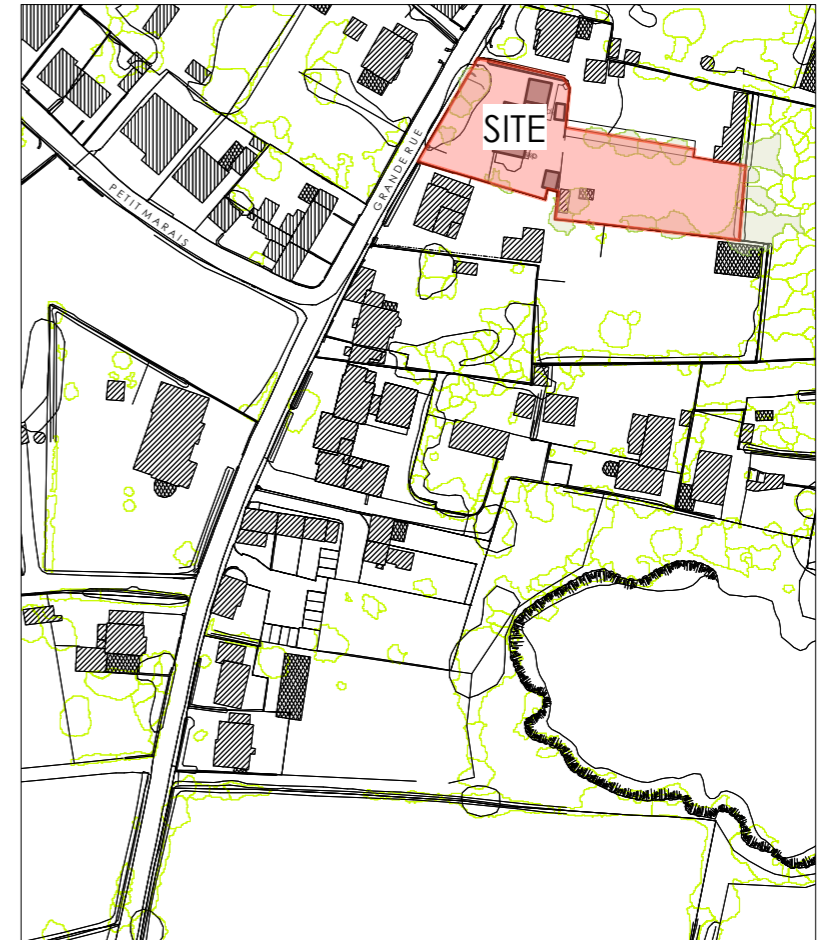


N
W E S
Site Location Plan scale 1:2000

Proposed Finishes:


- Horizontal timber cladding
- timber double glazed windows and doors
- Felt roof

Proposed Finishes:


- Horizontal timber cladding
- timber double glazed windows and doors
- Felt roof

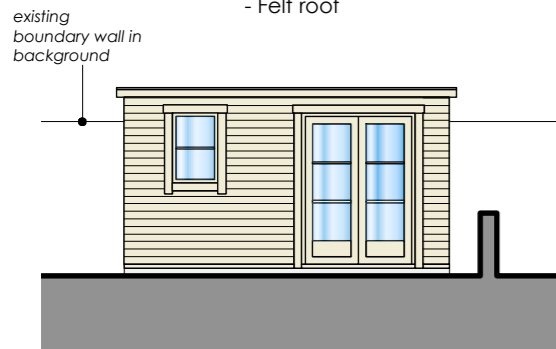


West Elevation scale 1:100

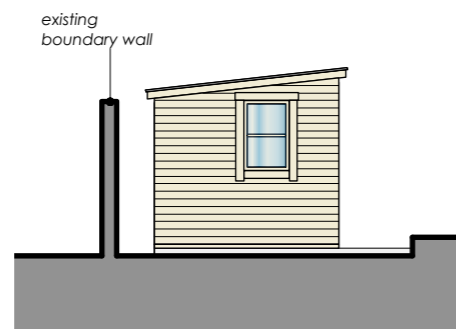

North Elevation

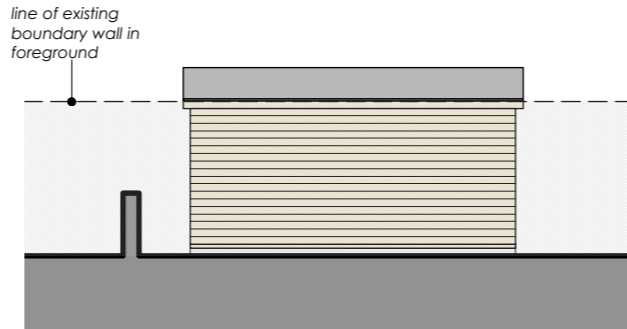

East Elevation

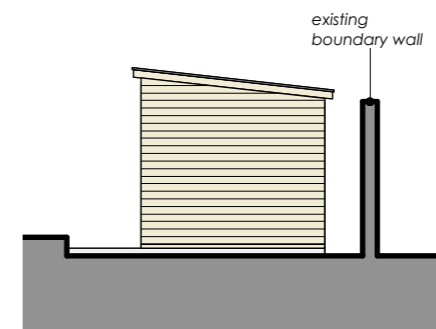

South Elevation

231 B-02

PLANNING APPLICATION

Elevations, Block Plan & Site Location

Scale @ A3: **As noted**
Date: **26-10-2020**
Drawn: **RLR**



ARCHITECTURE

E: INFO@THEDRAWINGROOM.GG

T: 01481 756173 • M: 07781 448361

NOBLE HOUSE, LES BAISSIERES

ST PETER PORT, GUERNSEY, GY1 2UE